


Handball alley Noted
on Record of
protected structure
TRPS 784

Protected structure.
Shoeing stone noted
on record of protected
structures. TRPS2941

Planning Notice 2 of 2

Planning Notice 1 of 2

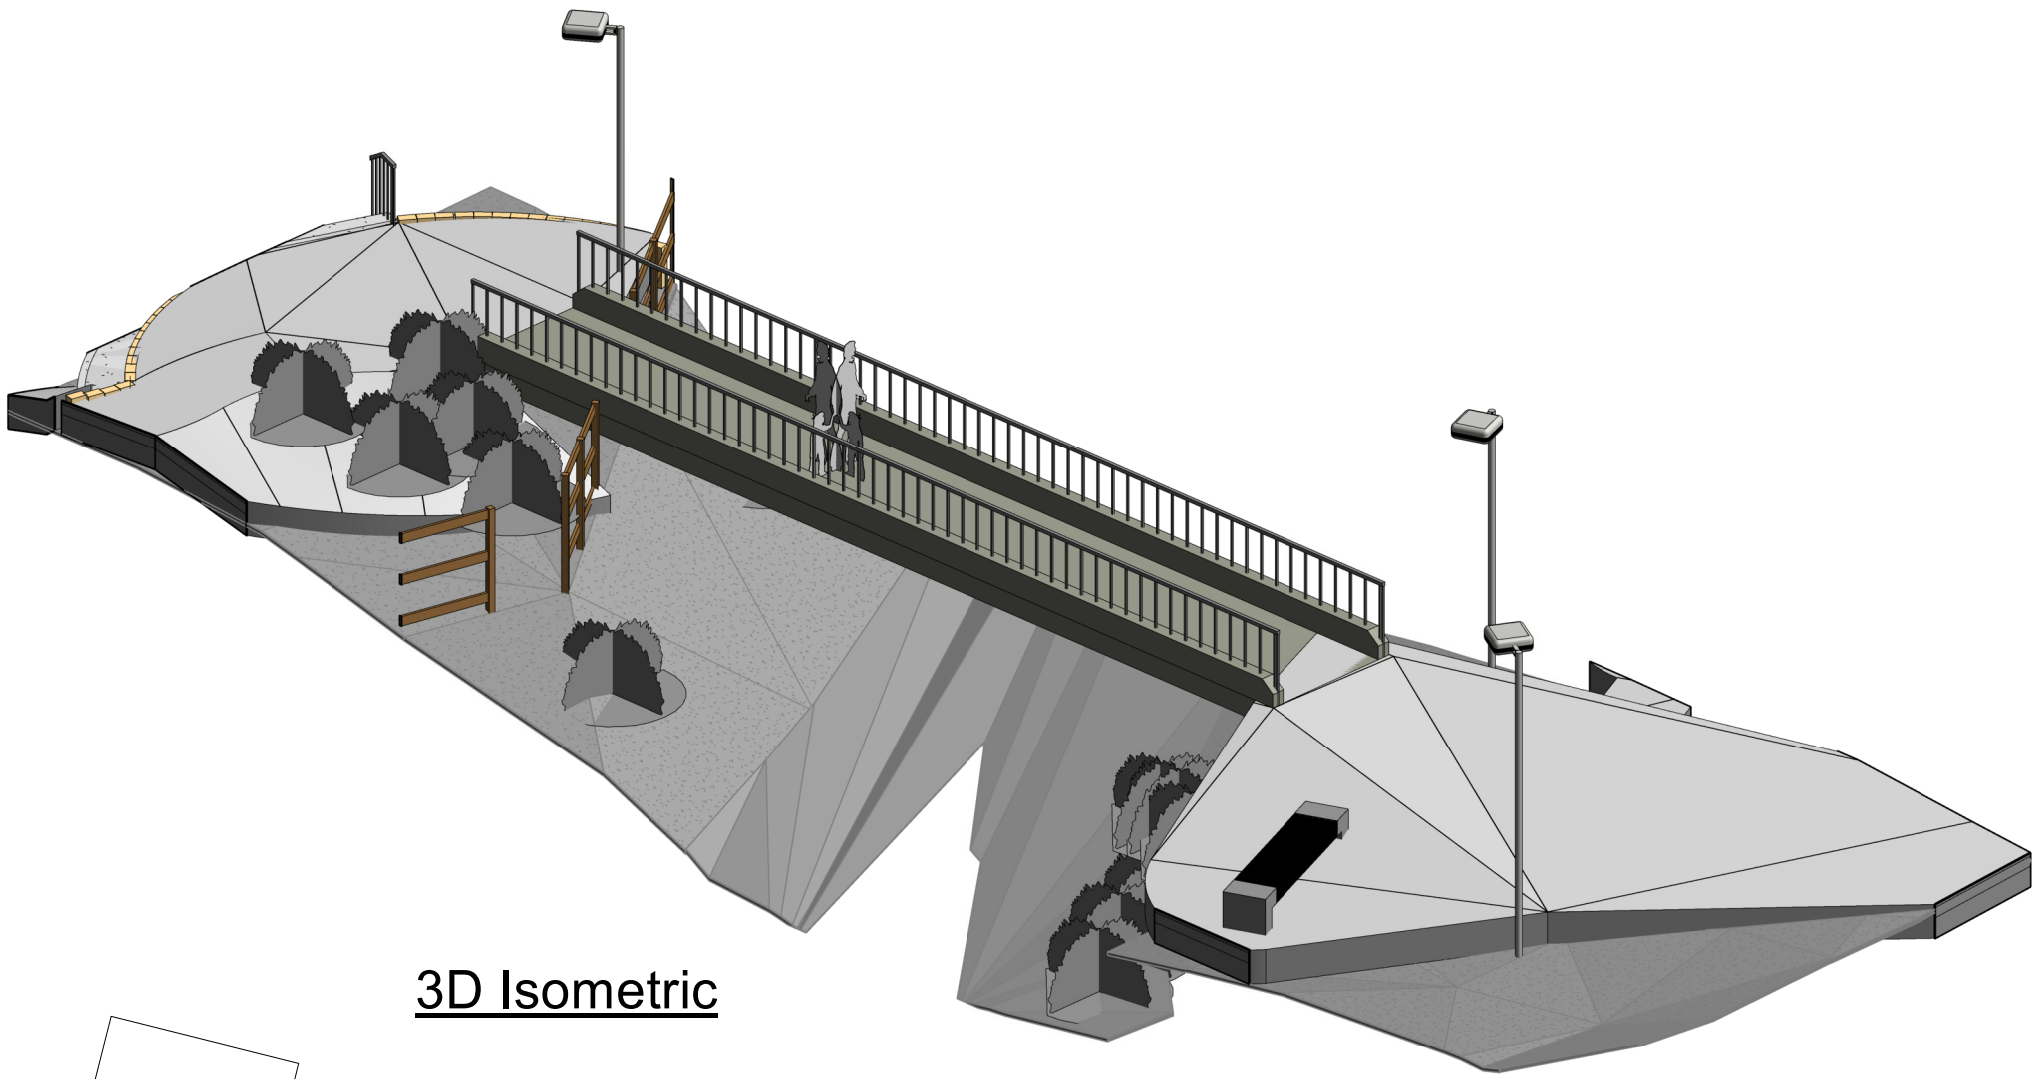

3D Isometric

1 Site Layout

1 : 250


Rev:	Description:	Date:	By:	To:
1	Levels Updated	18/06/25	ZG	ZG
2	Issued for Plannig	17/10/25	ZG	ZG

- NOTES:**
1. ALL DRAWINGS SHOULD BE READ IN CONJUNCTION WITH ARCHITECTS PLANS AND SPECIFICATION AND ALL RELEVANT DOCUMENTATION RELATED TO THE CURRENT PROJECT.
 2. ALL RESPONSIBILITY FOR THE DELIVERABLES LIES WITH CLIENT AND RELEVANT APPOINTED PARTIES.
 3. DO NOT SCALE FROM DRAWINGS.
 4. ALL DIMENSIONS IN S.I. UNITS UNO.

PROPOSED WORKS
The proposed works include the installation of new foot bridge, re surfacing of existing path and creation of a seating area with tables.

SITE AREA
Total Ownership Area = 3195 m²
Redline Boundary Area = 3710 m²

DRAWING LEGEND
Total Ownership Boundary
Outline of Proposed Works

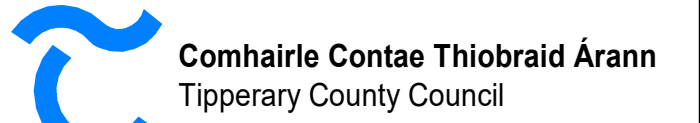

WILL MC GARRY & ASSOCIATES
ENGINEERS
15 MARY STREET CLONMEL

PHONE: 052 6181828 MOBILE: 086 2737455 EMAIL: INFO@WMAA.IE

Planning	REV: 2
----------	--------

Tipperary County Council

Newport Path Upgrade and Bridge

Proposed Site Plan

Project number:	7766
Date:	12/06/25
Drawn by:	ZG
Checked by:	ZG
Scale @ A1:	As indicated
Sheet No:	7766- WMA- ZZ- ZZ- DR- A- 1000