


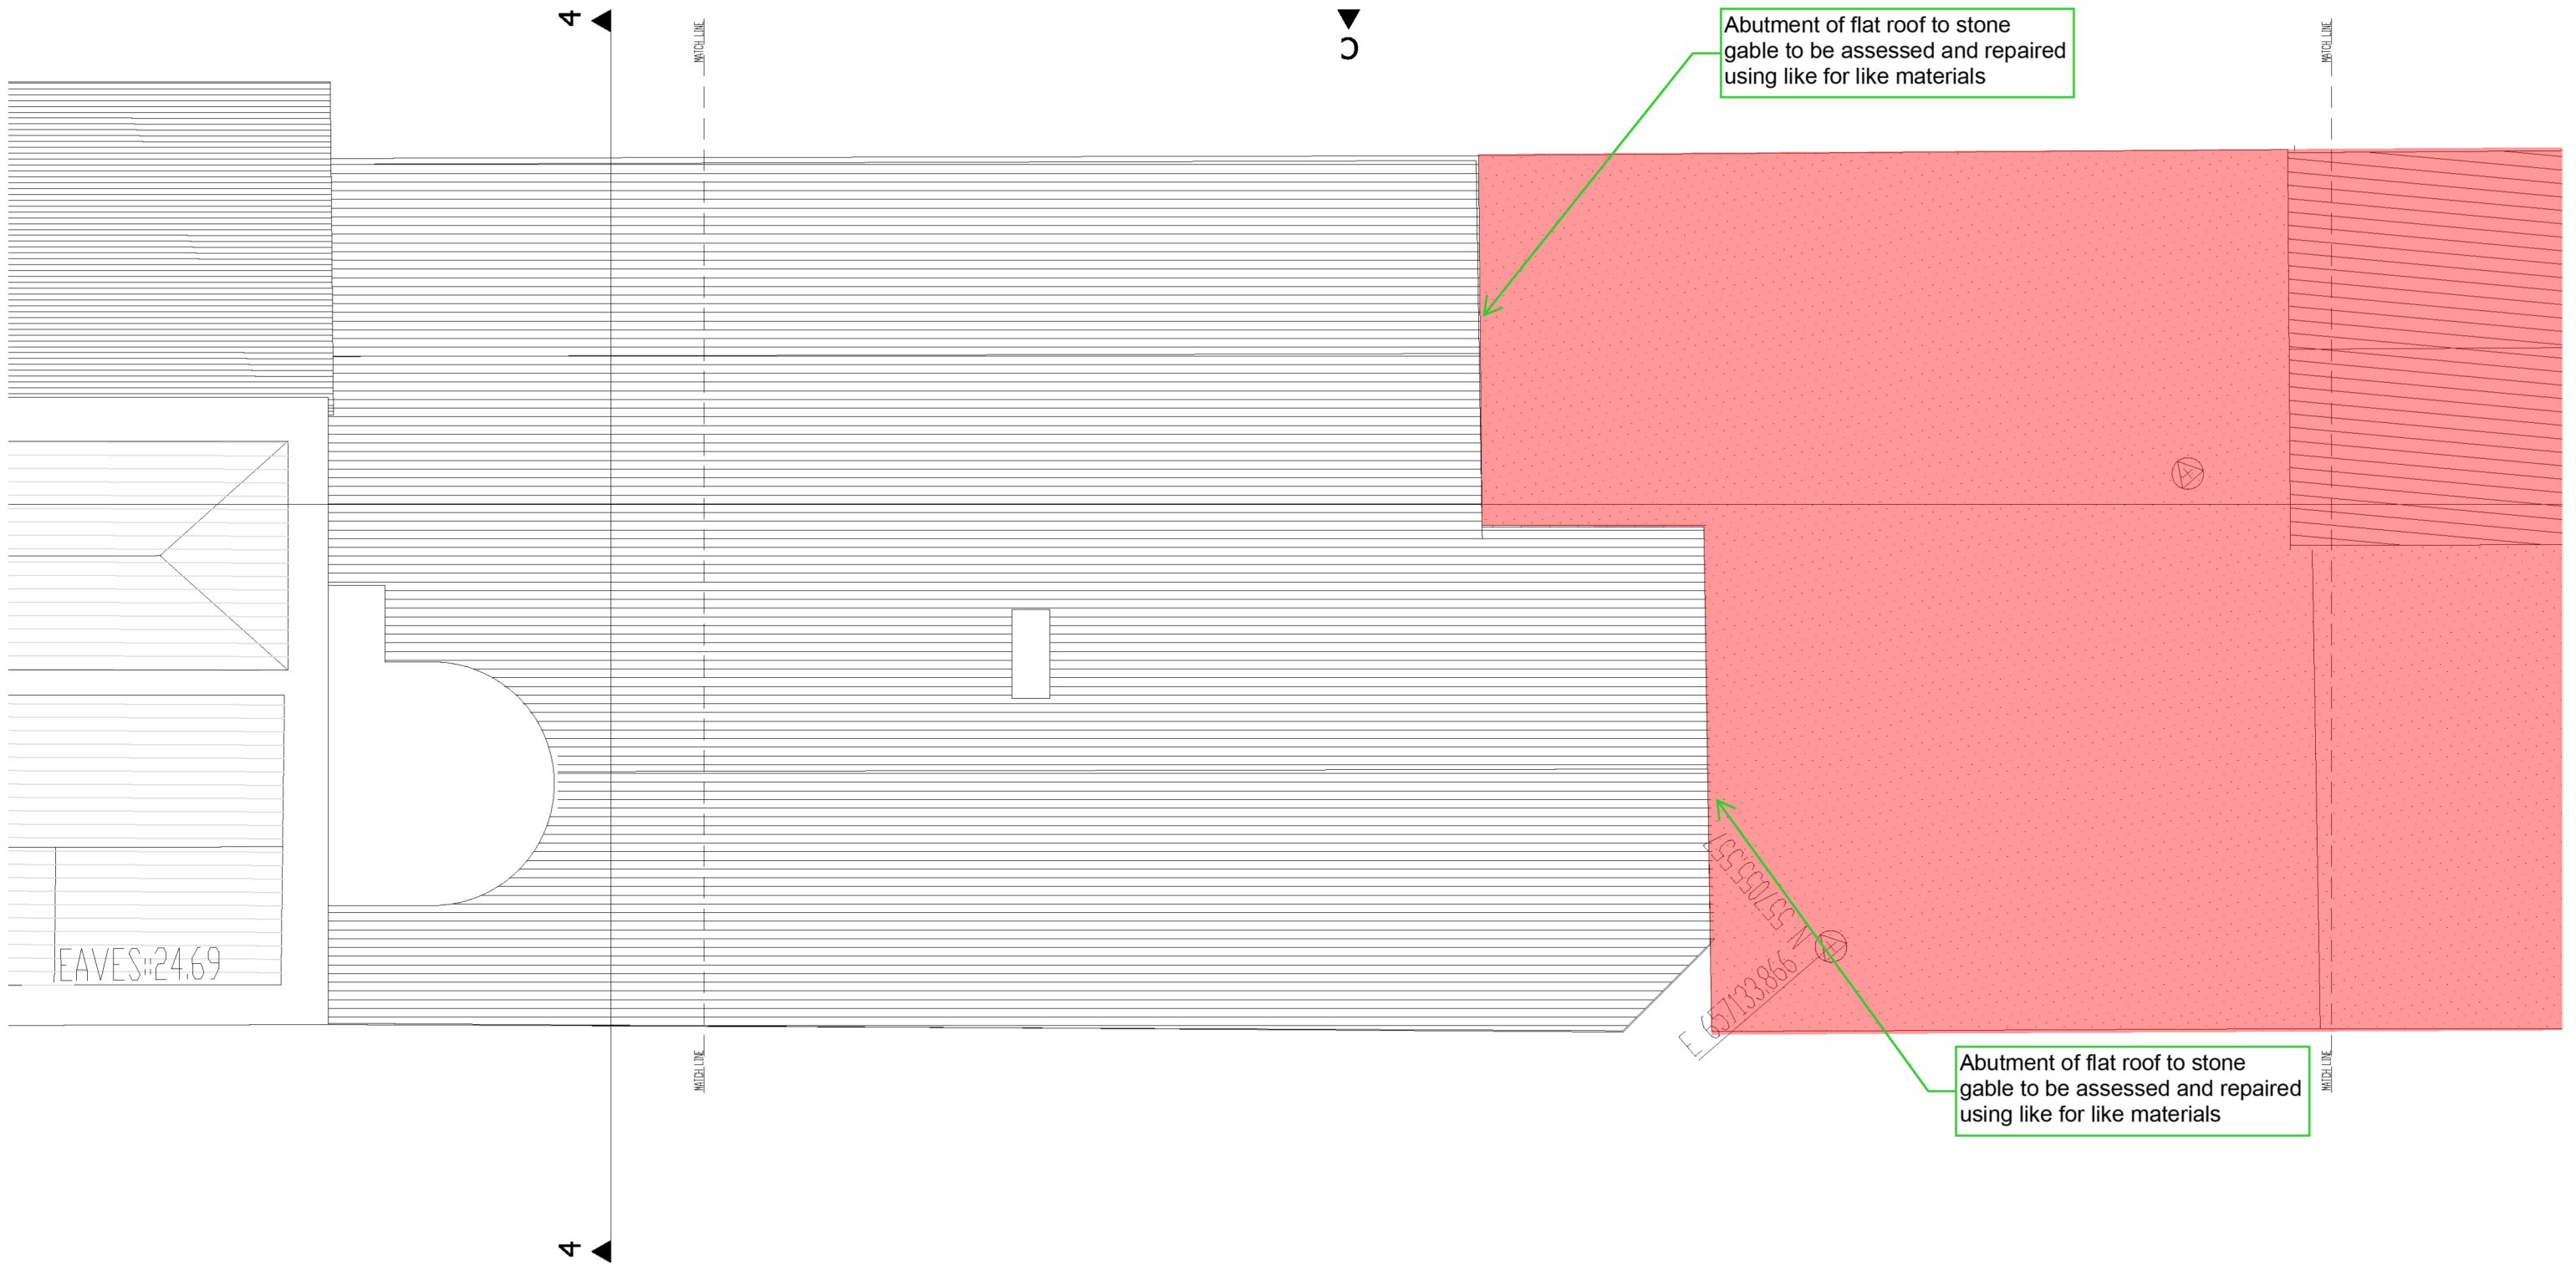

Roof Plan
Scale 1:150

- KEY
- Phase 1 Proposed Demolition
 - Phase 2 Proposed Demolition

Disclaimer:
Base drawing prepared by Geodata. Refer to the original survey drawing set for further detail on drawing legend.
Geodata Survey Note

1. All levels are related to malin head datum (OSGM15)
2. All dimensions are in meters unless otherwise stated
3. All discrepancies in the base information should be reported to Geodata Surveying Ltd.
4. Scaling only be permitted in digital form.
5. Grid is 20m x 20m.

Demolition Scope
Demolition of whole structures and elements of retained structures is required to enable the redevelopment of the site. Where buildings and structures are of cultural interest the strategy is to peel back the modern elements to permit site wide redevelopment. This is necessary to address issues such as:

- Unstable structures
- Hazardous materials
- Achieving a safe working environment

The intention has been to minimise loss of historic fabric however this has not been possible in all instances. In a few limited areas removal of historic fabric is proposed to permit the sustainable redevelopment of the site. In this respect, the scope of removal of existing building fabric is specifically concerned with the following objectives:

- to support the consolidation of historic fabric by removing elements that diminish the legibility and management of the early structures;
- to support the proposed Phase II development of the site;
- to remove hazards to future occupation;
- to support and enable future development;
- to allow for designs that support the positive reuse of the site as a whole.



DEMOLITION METHODOLOGY

This drawing has been prepared to describe the scope of demolition proposed to a building within the Flaxmill Site.

Context

Phase II is concerned with the redevelopment of the Flaxmill site and adjacent development sites. It is concerned with redevelopment and addressing the sitewide landscape to bring the millscape into public use.

Proposals for the repair and reuse of the protected structures is substantially within Phase I and III. Phase II is seeking to remove buildings and elements of fabric that are typically have no heritage designation or are noted to have a negative impact on the flax mill complex.

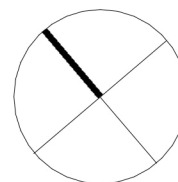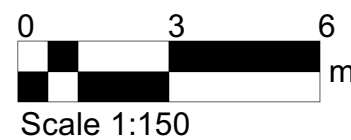

Fellenden Clegg Bradley Studios
LLP
London Office
Tottenham Street
London
W1T 4RG
t +44 20 7323 5737
e london@fcbstudios.com

Rev	Status
P01	Planning Issue

Date
06.10.25

Job/Drawing No	Revision
CRQMP-FCBS-ZZ-05-DR-AA-0074	P01

Cleeves Limerick
Dairy Buildings Existing and Demolished - Roof Plan 3 of 4

Scale	1:150 @A3	Drawn	London
Date	07/31/25	Checked	JS / GW

Do not scale
All dimensions to be checked on site