



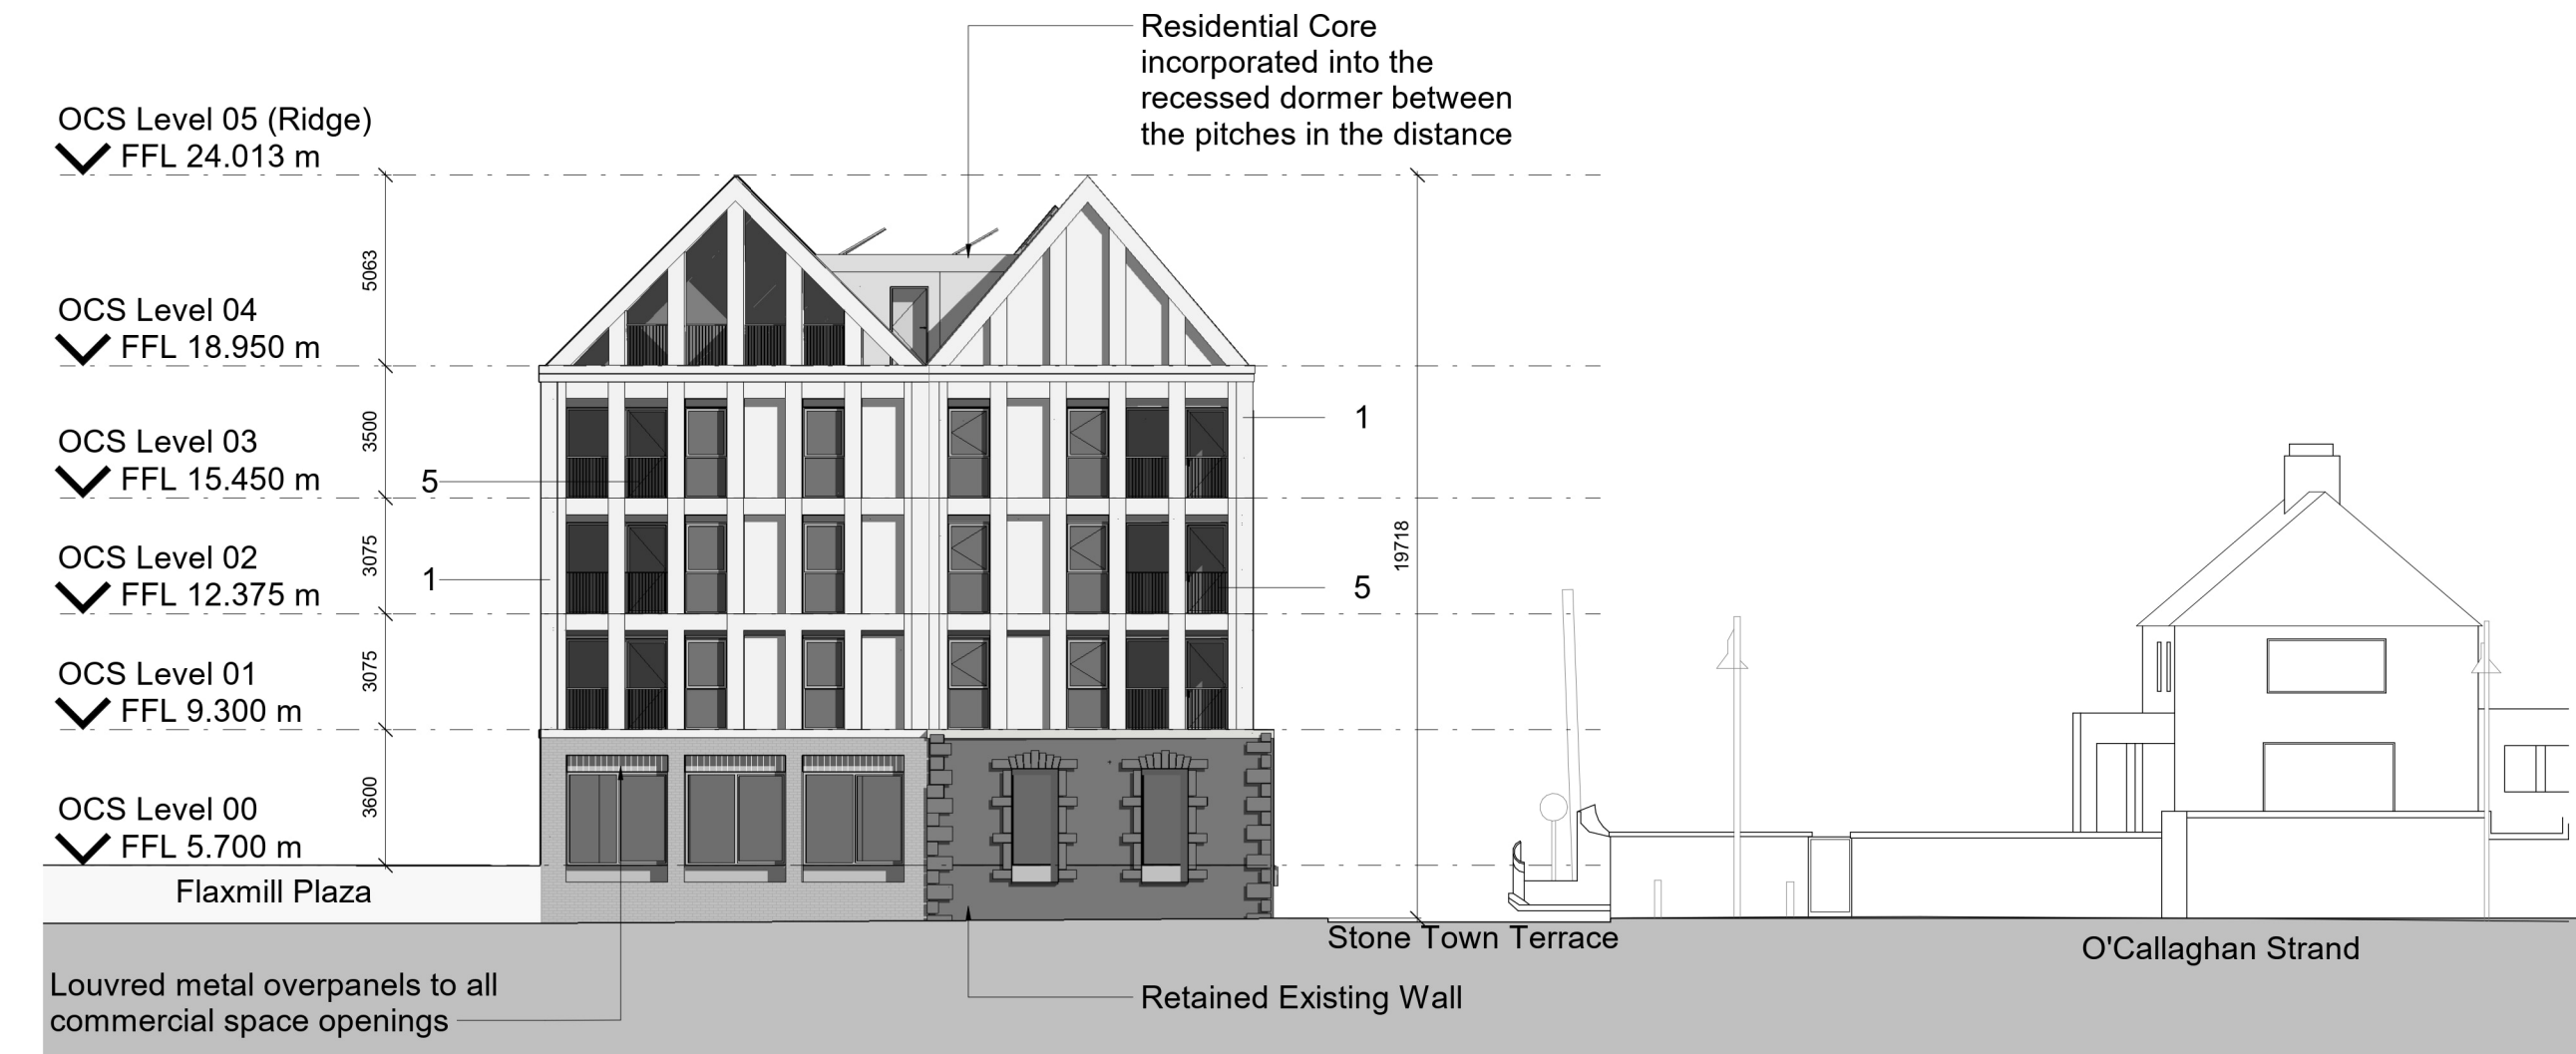


3 Proposed East Elevation  
1 : 200

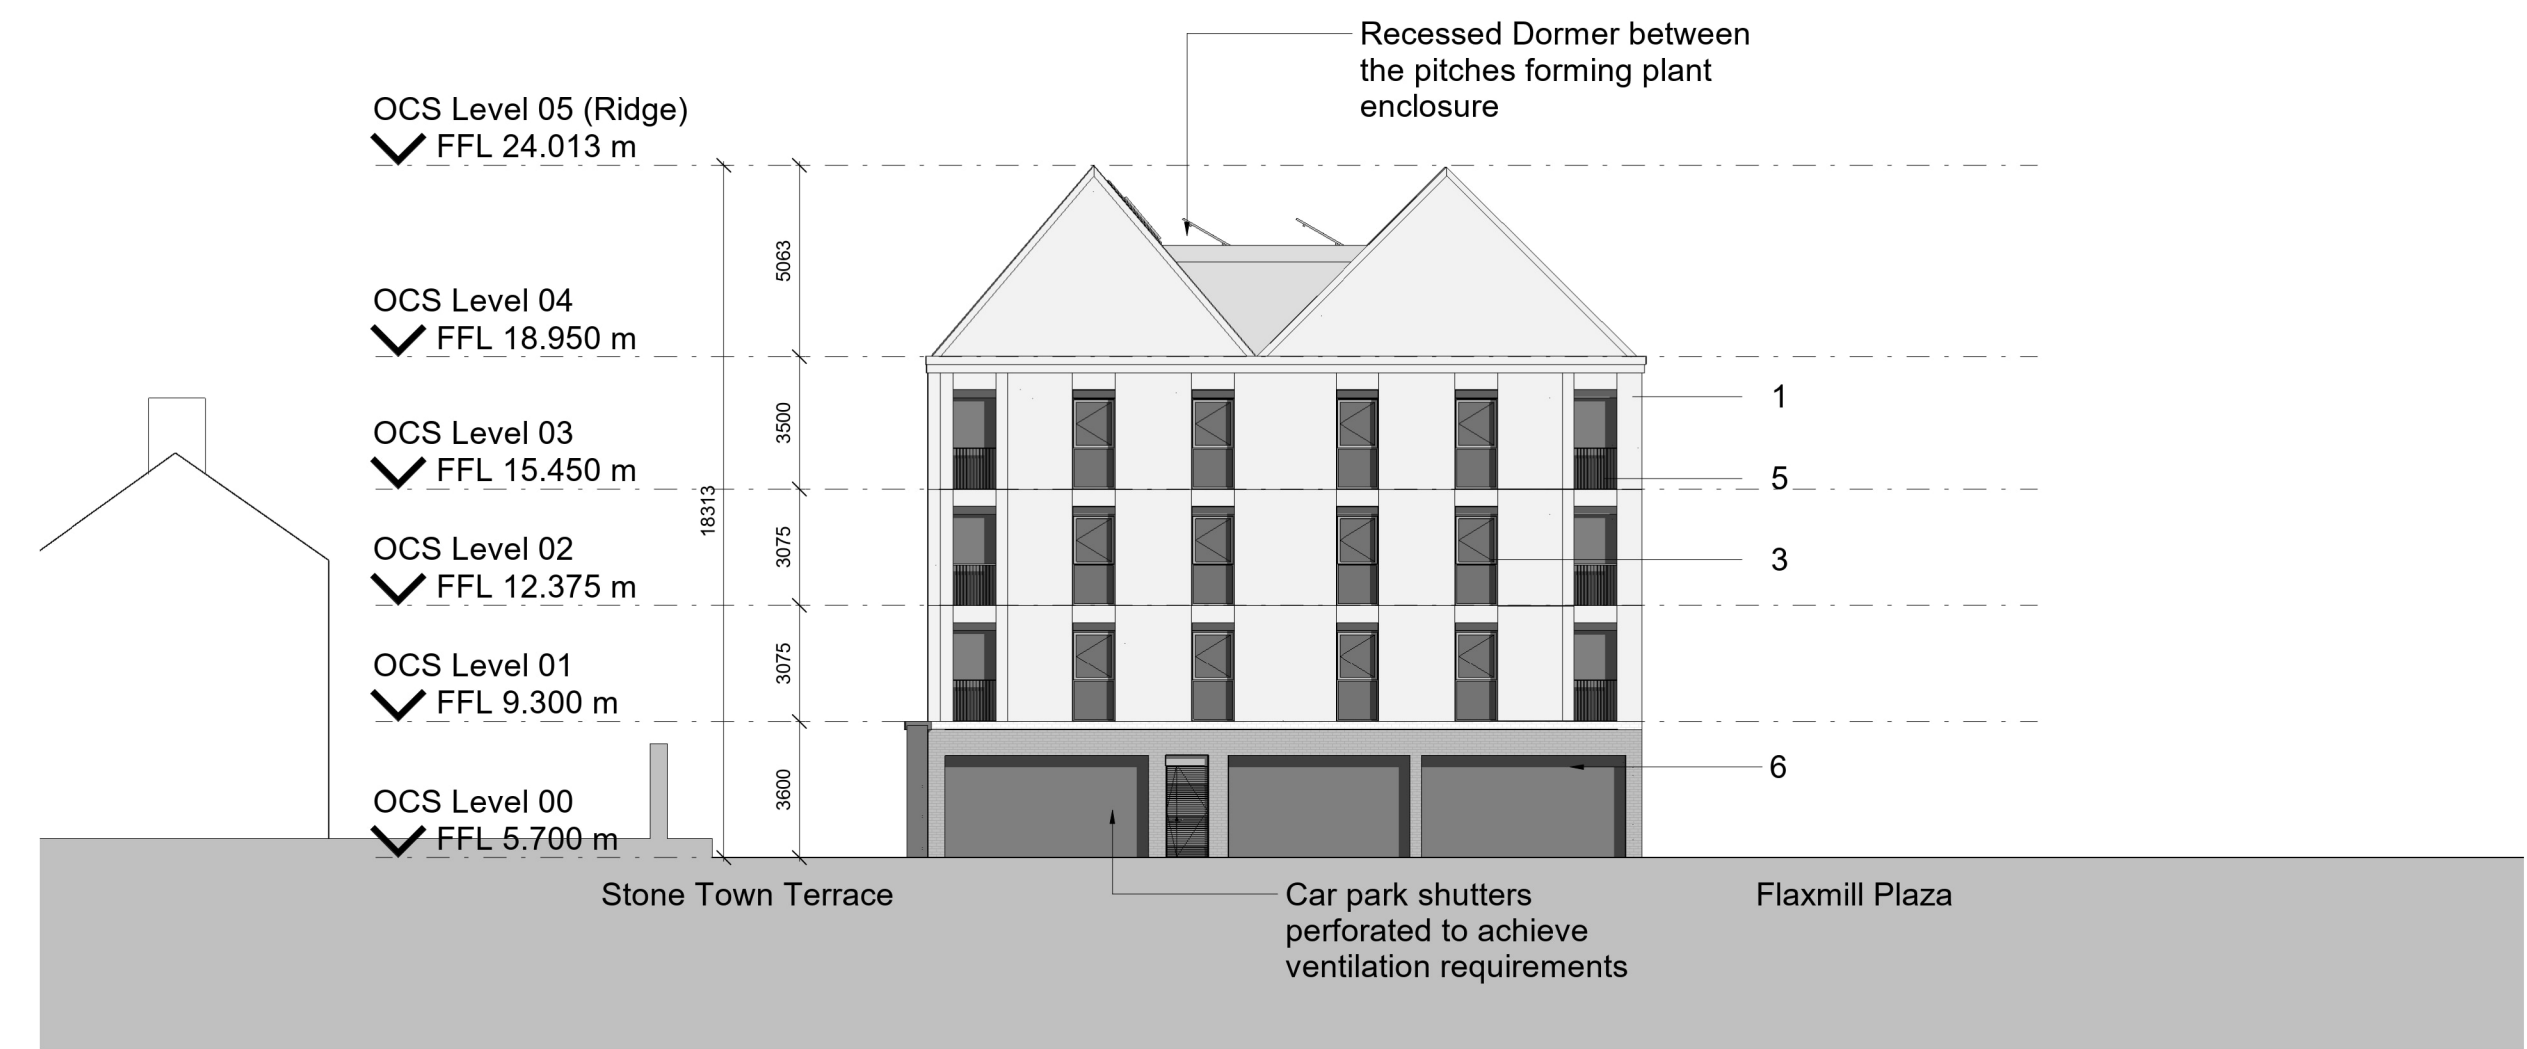

4 Proposed West Elevation  
1 : 200

| Material Key |   |
|--------------|---|
| 01           | Facing brickwork. Mixture of dark grey, light grey, and red. See bay studies and Architectural Design Report for details of colour and bonds |
| 02           | Green profiled / Panel metal rainscreen cladding. See bay studies and Architectural Design Report for details of colour and bonds            |
| 03           | Green metal-framed composite window/ door/ louvre/ rooflight system                                                                          |
| 04           | Green metal-framed curtain walling system   |
| 05           | Green metal Balustrade   |
| 06           | Green metal car park entrance roller shutter/ gate                                                                                           |
| 07           | Green expanded metal sheet fronted ASHP enclosure                                                                                            |
| 08           | Slate roof   |
| 09           | Grey metal panel roof (uninsulated, and perforated for plant ventilation)                                                                    |
| 10           | Grey metal panel cladding of pergola structure                                                                                               |
| 11           | Metal copings, cills, fascias - green or grey to match adjacent metal                                                                        |
| 12           | Green coloured rainwater downpipe   |
| 13           | Limestone - reclaimed from site demolition works                                                                                             |

**NOTES:**  
Dimensions are not to be scaled from this drawing.  
Drawing only to be used for the purposes it was issued for.  
Landscape, public realm and neighbouring buildings shown indicatively.  
Existing building plans and elevations are based on survey information drawings received on 11.09.2020 (GEO DATA-Measured Buildings Survey (Blocks 1-14))

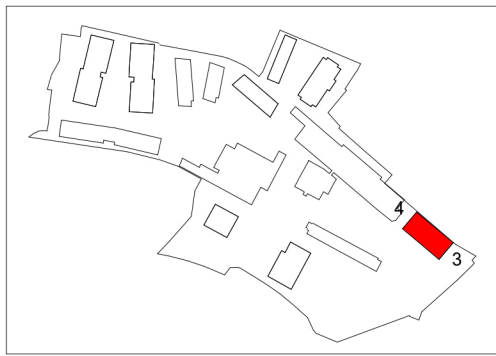

FeildenCleggBradleyStudios  
LLP  
  
London Office  
Tottenham Street  
London  
W1T 4RG  
  
t +44 20 7323 5737  
e london@fcbstudios.com

| Rev | Status         |
|-----|----------------|
| P01 | Planning Issue |

| Date     |
|----------|
| 06.10.25 |

Job/Drawing No  
**CRQMP-FCBS-06-ZZ-DR-AA-0891**  
Cleaves Limerick  
OCS-Proposed GA Elevations (2 of 2)

Revision  
**P01**  
Status

| Scale | 1 : 200@A1 | Drawn | London | Checked | GW | FCBS project no 2027 |
|-------|------------|-------|--------|---------|----|----------------------|
| Date  | 01/08/2025 |       |        |         |    |                      |

Do not scale

All dimensions to be checked on site