


SALESIANS BLOCK A -Proposed West Elevation 3


SALESIANS BLOCK A -Proposed North Elevation

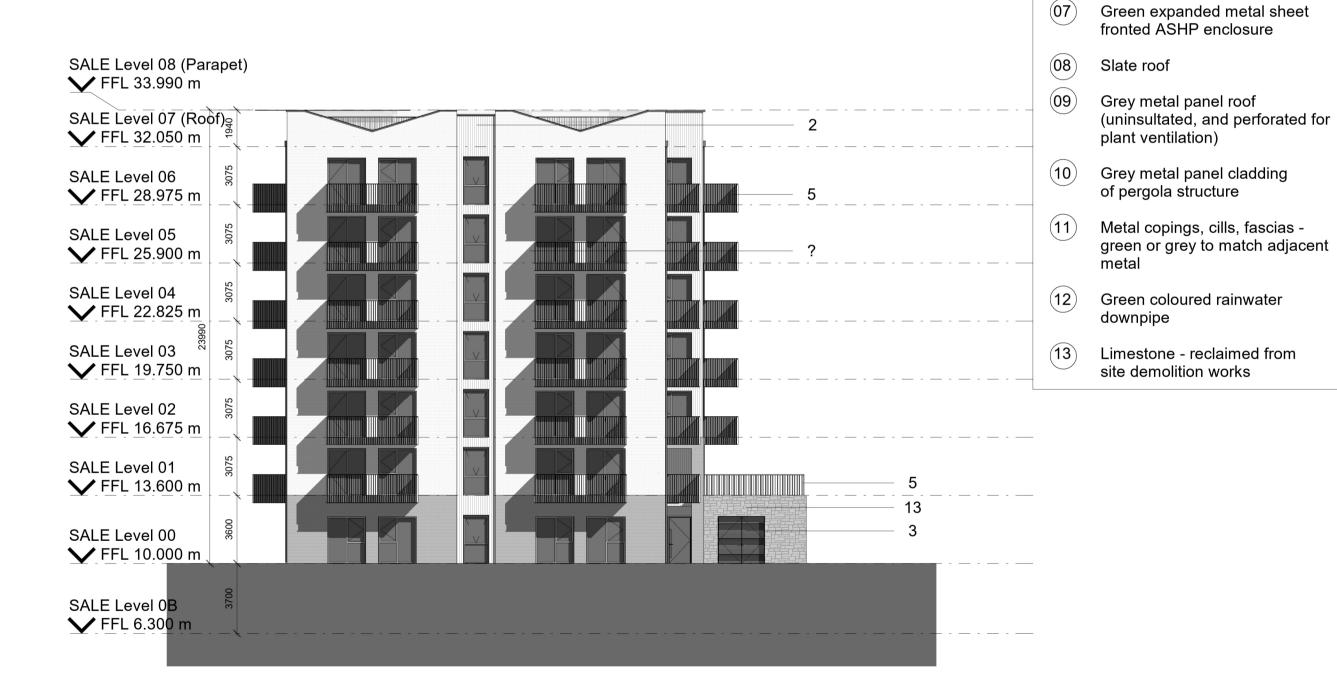

SALESIANS BLOCK A -Proposed South Elevation **(2**)

Dimensions are not to be scaled from this drawing. Drawing only to be used for the purposes it was Landscape, public realm and neighbouring buildings shown indicatively. Existing building plans and elevations are based on survey information drawings received on 11.09.2020 GEODATA-Measured Buildings Survey (Blocks 1-14)

Scale 1:200

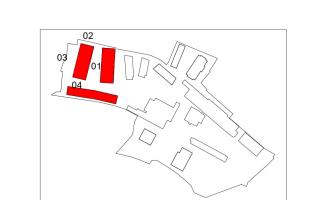

 ${\sf Feil} \textbf{denCle} {\sf ggBradleyStu} {\sf dios}$ LLP London Office Tottenham Street London W1T 4RG t +44 20 7323 5737 e london@fcbstudios.com

Rev Status Planning Issue

Job/Drawing No CRQMP-FCBS-04-ZZ-DR-AA-0880 P01

Material Key

bonds

bonds

system

walling system

Facing brickwork. Mixture of dark

Report for details of colour and

Green profiled / Panel metal

rainscreen cladding. See bay studies and Architectural Design Report for details of colour and

Green metal-framed composite window/ door/ louvre/ rooflight

Green metal-framed curtain

Green metal car park entrance

Green metal Balustrade

roller shutter/ gate

grey, light grey, and red. See bay studies and Architectural Design

Cleeves Limerick SALESIANS-Proposed GA Elevations Block A

Scale 1:200@A1

Do not scale

Drawn London Date 01/08/2025 Checked GW FCBS project no 2027

All dimensions to be checked on site

Status