



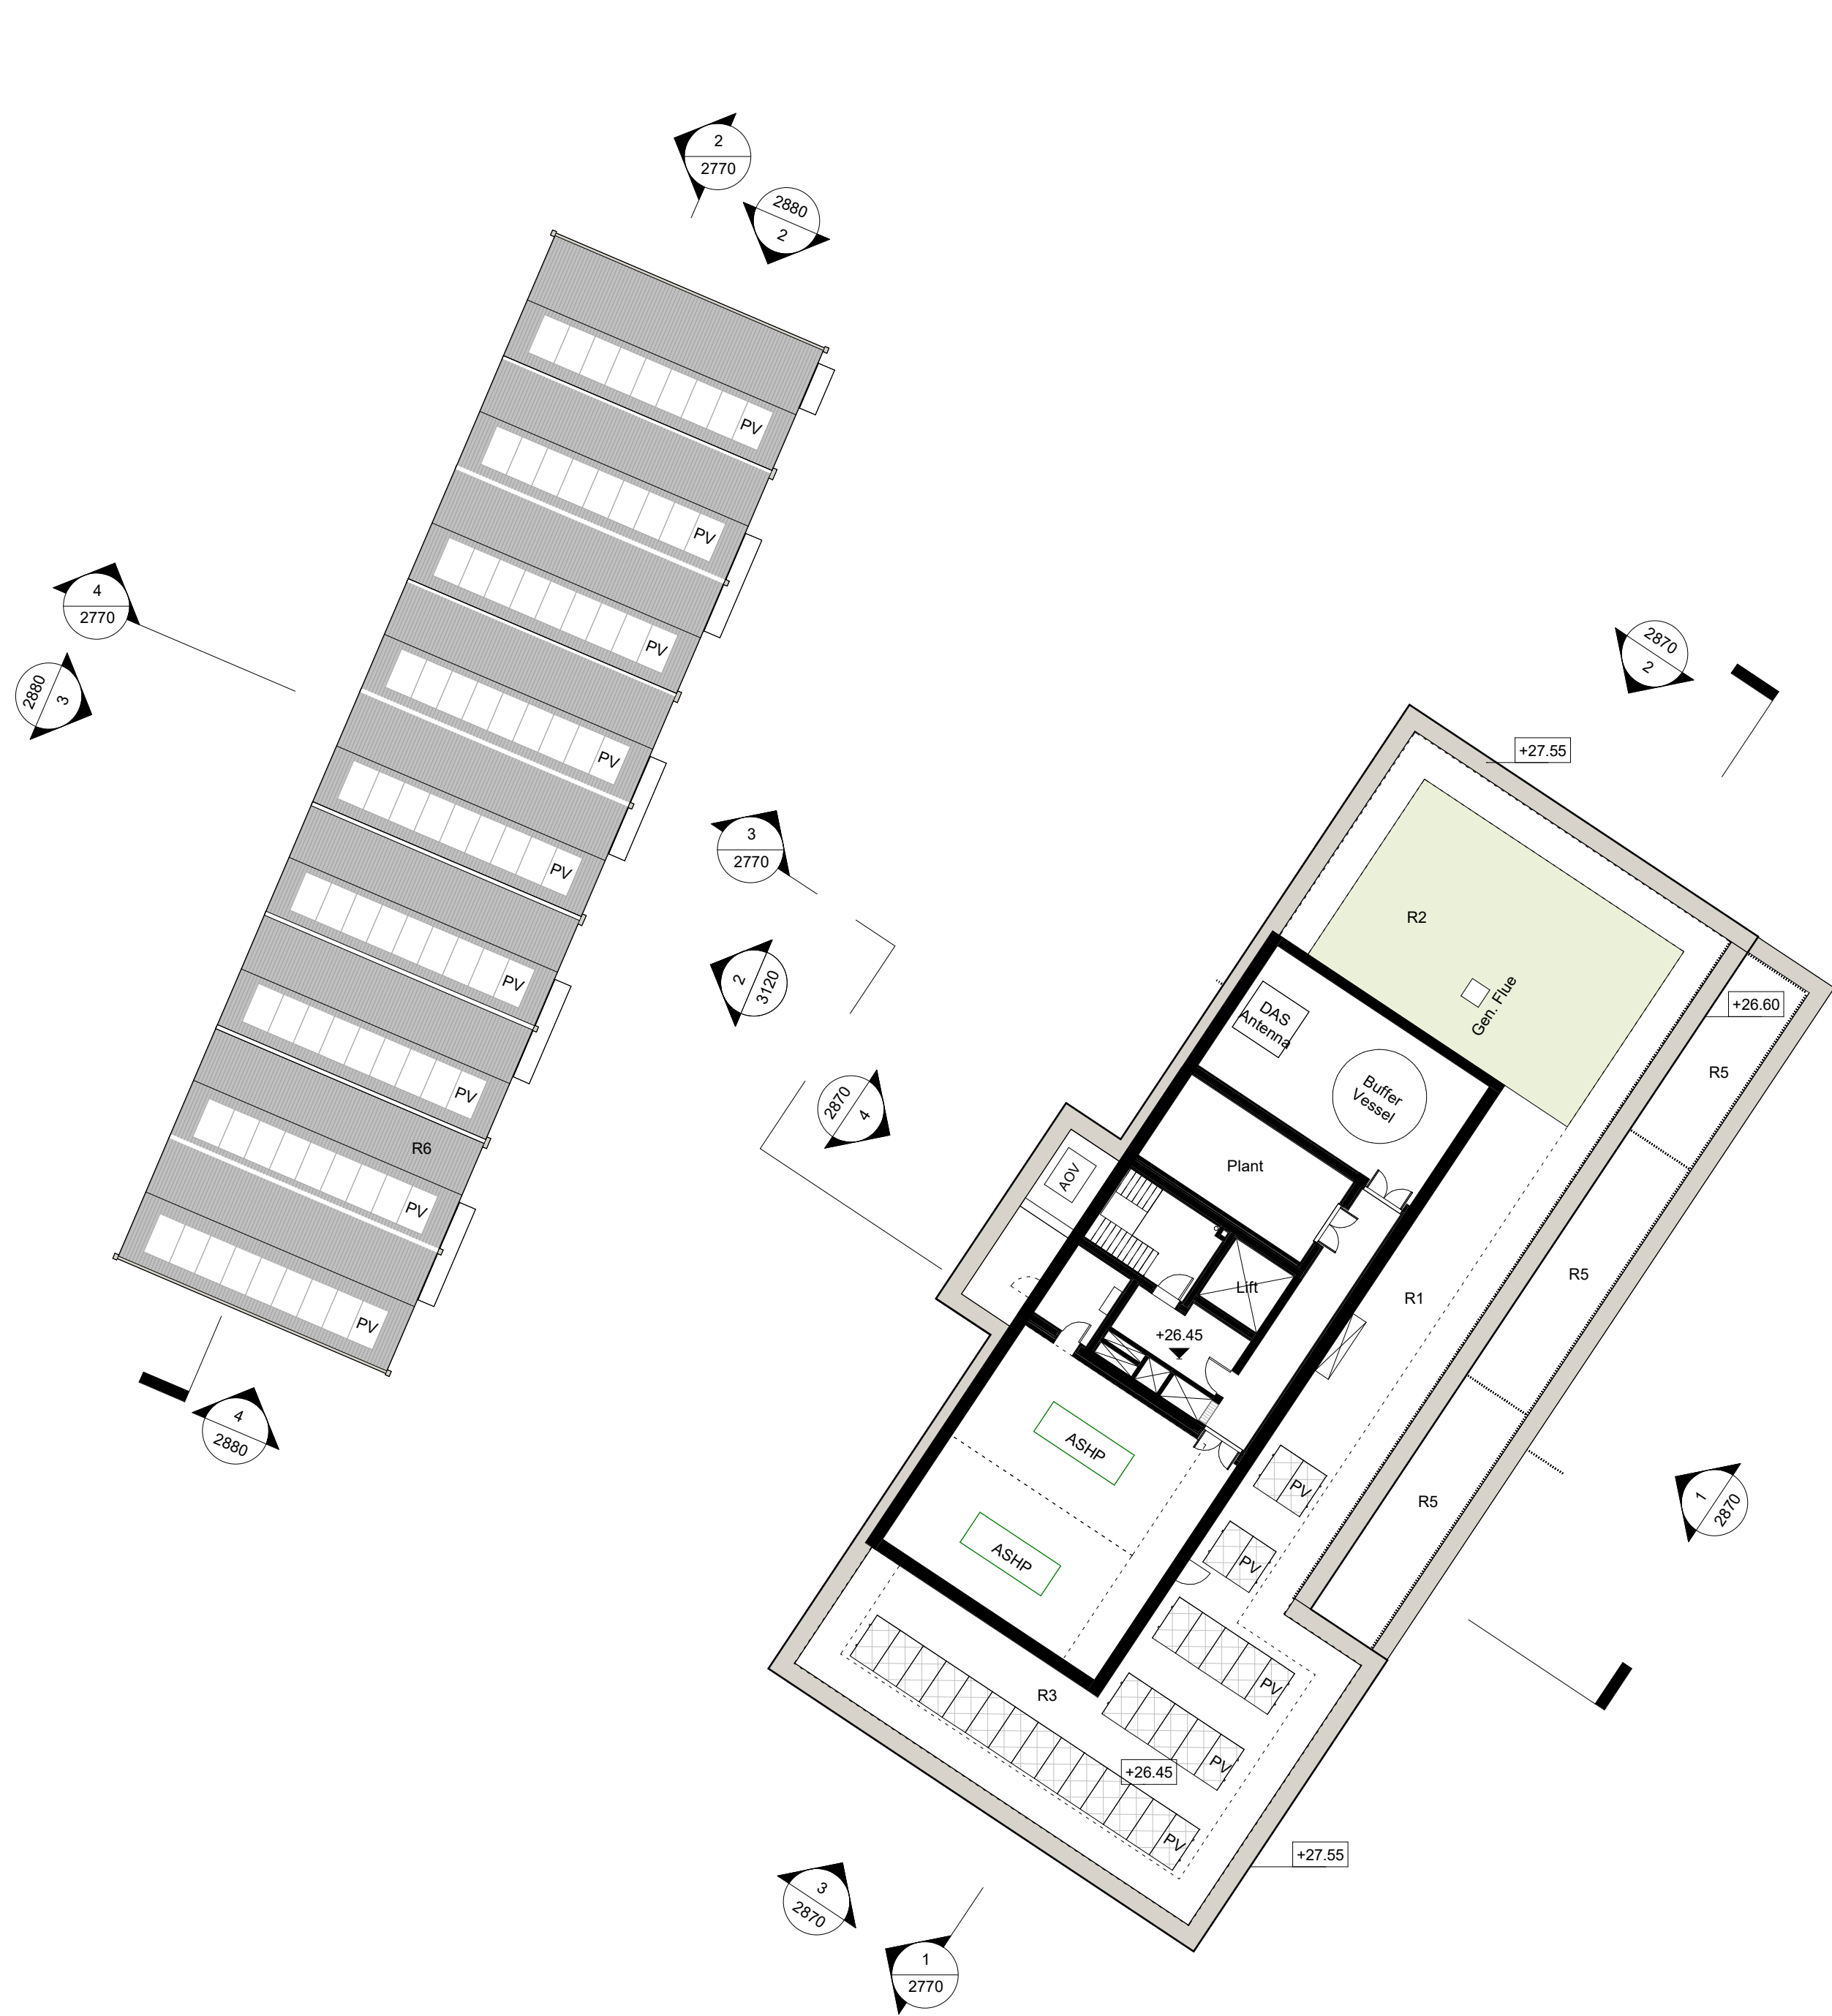

1 Stonetown Terrace Plant Level Plan
1 : 200
Note: Refer to roof plan and lower levels for dimensions.

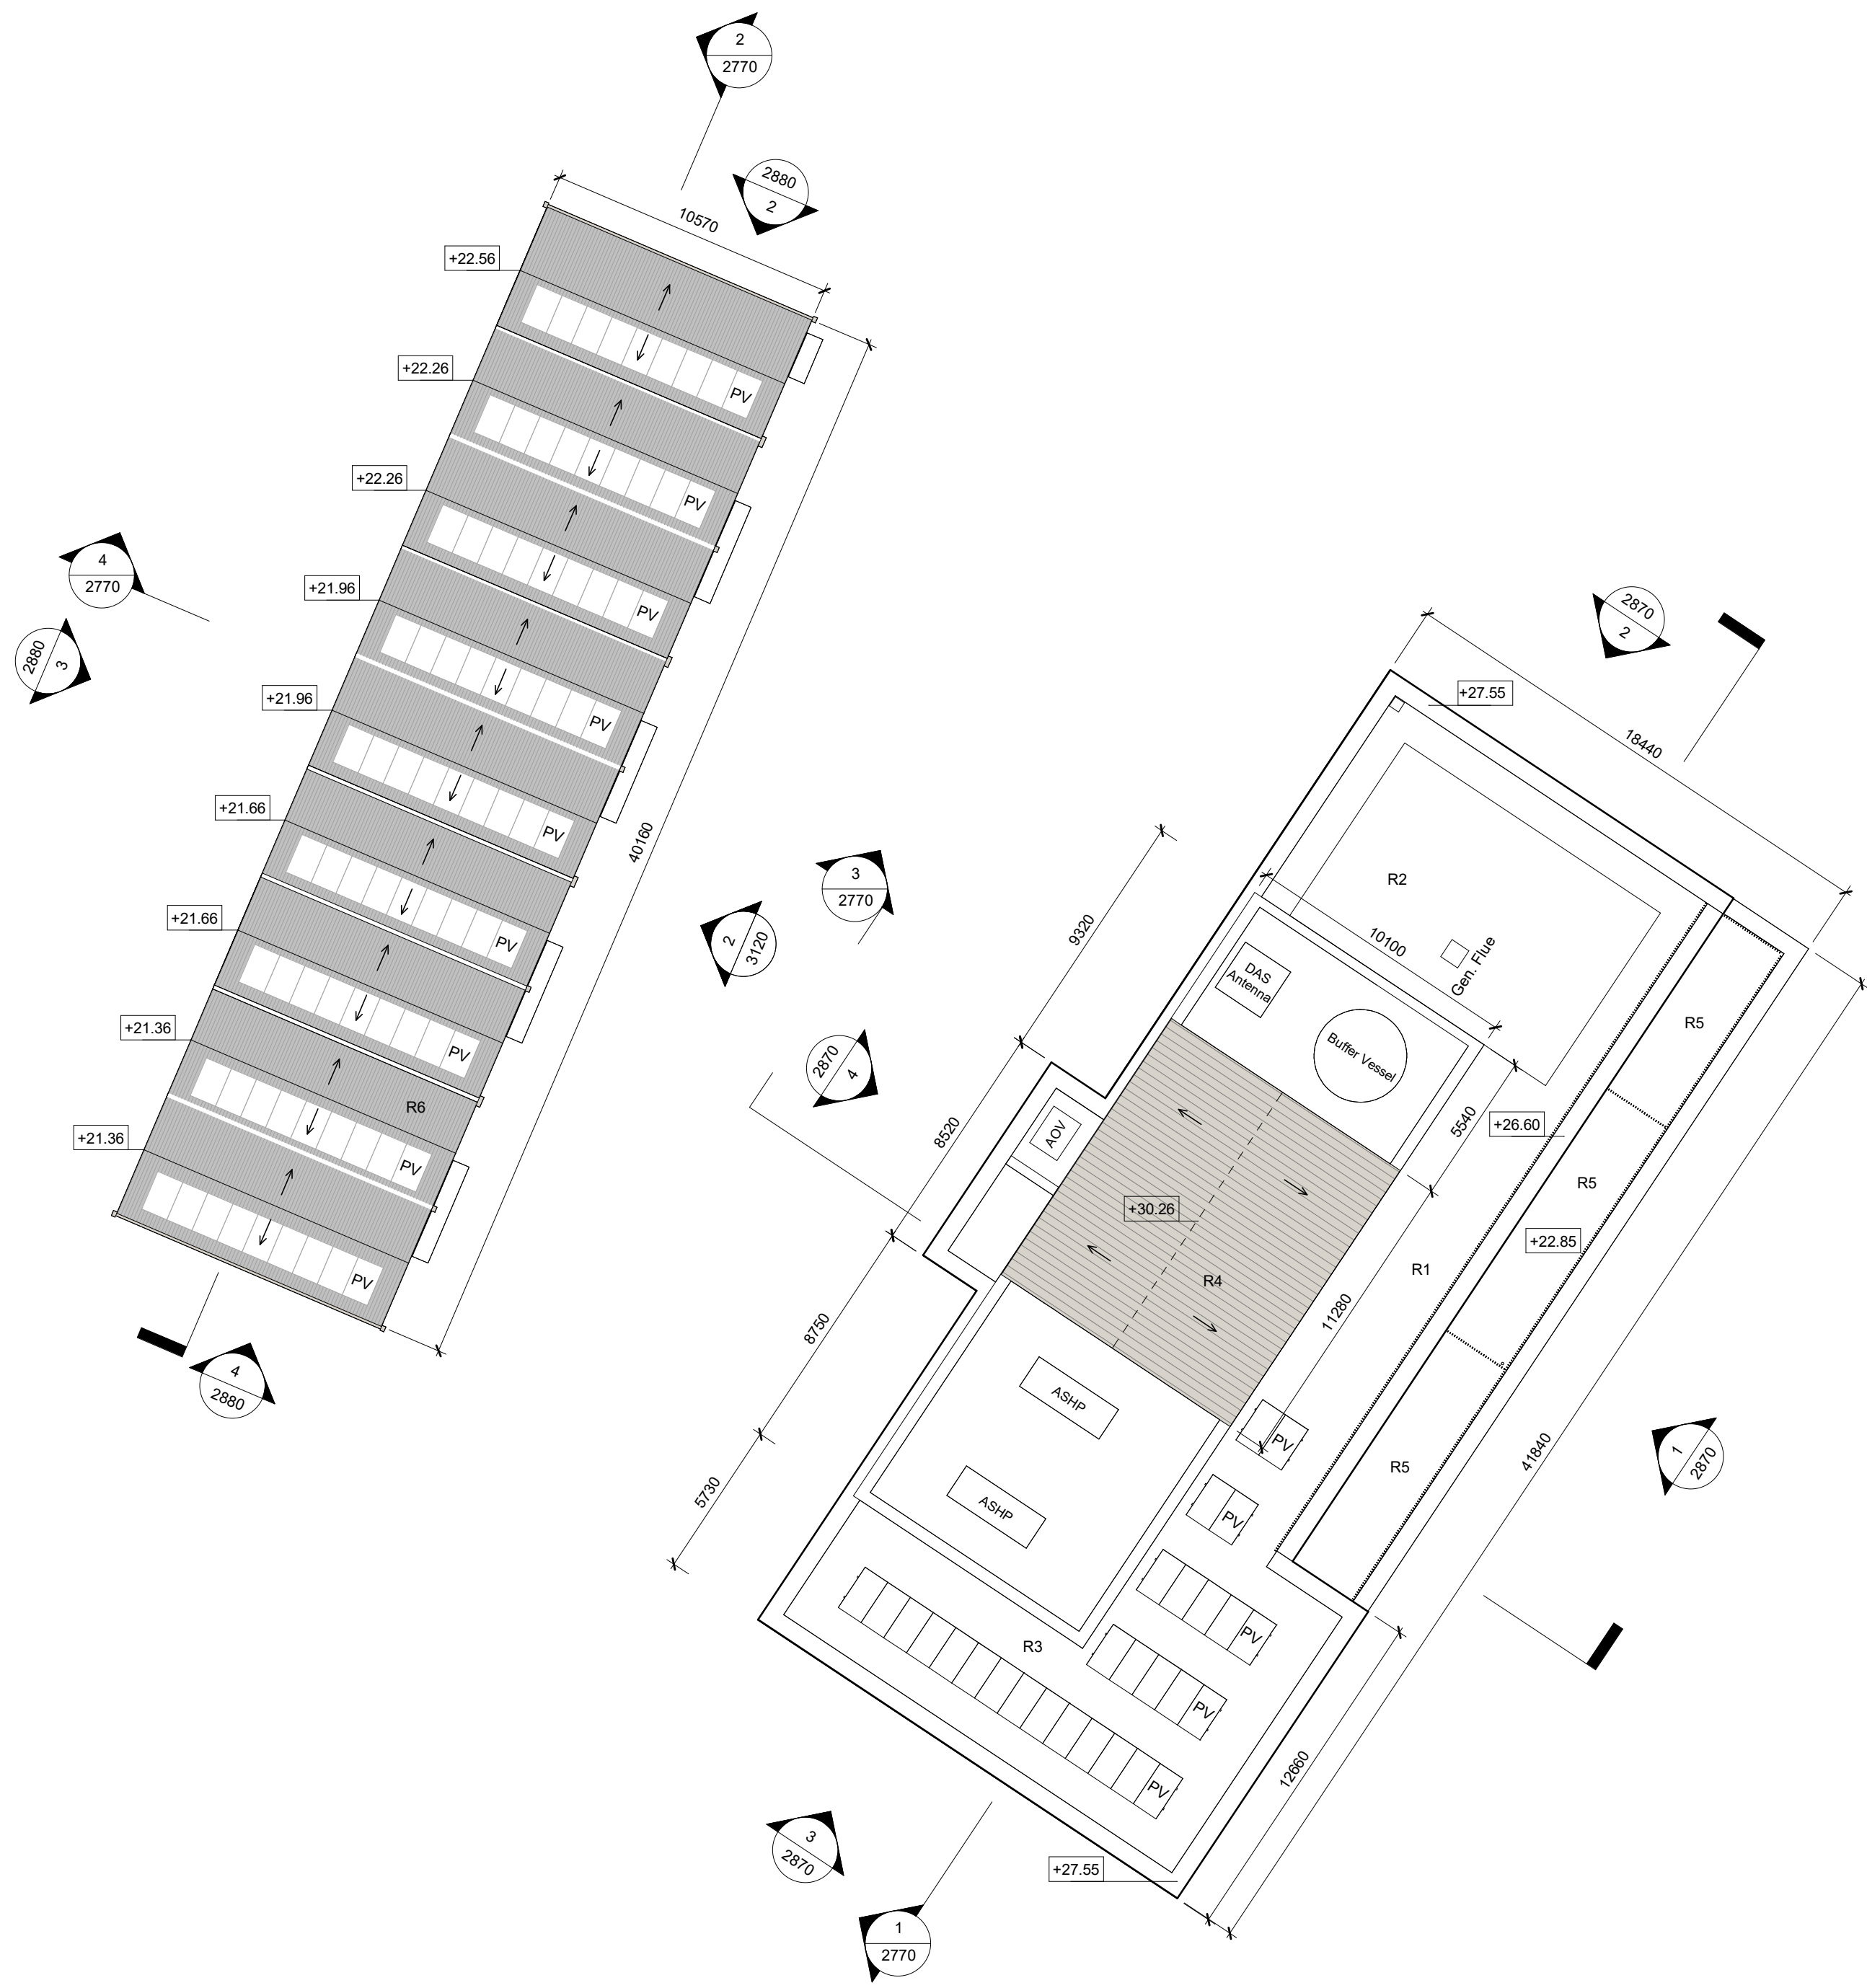

2 Stonetown Terrace Roof Plan
1 : 200

Revision	Drawn	Checked	Date	No.
STAGE 2A2 - PLANNING ISSUE	AL	KH	07/10/25	P01

BMCEA Notes:
All levels and dimensions on this drawing are to be checked on site. No dimensions are to be scaled. Any discrepancies on this drawing are to be reported to the architect. This drawing is the copyright of Bucholz McEvoy Architects Ltd and may not be copied, altered, or reproduced in any form or passed to a third party without license or written consent. All work to comply with the Building Regulations.



This drawing is to be read in conjunction with all other application documentation and information as issued.

This is not a construction drawing, it is unsuitable for the purpose of construction and must on no account be used as such.

Areas have been prepared for our client Limerick Twenty Thirty Strategic Development DAC are approximate only and have been measured from .dwg survey information drawings received on 11.09.2020 GEODATA-Measured Buildings Survey (Blocks 1-14). Net Internal Areas are annotated and approximate only. Construction tolerances, workmanship and design by others may affect slated areas.

Roof Type Legend

- R1 - Roof Type 1 - Flat Roof
- R2 - Roof Type 2 - Extensive Green Roof System
- R3 - Roof Type 3 - Flat Roof with PV Panels Over
- R4 - Roof Type 4 - Sloped Curved Roof with Cladding
- R5 - Roof Type 5 - Terrace
- R6 - Roof Type 6 - Pitched Slate Roof

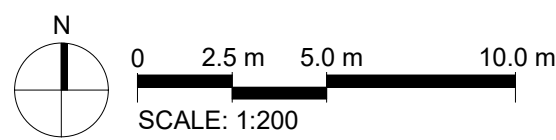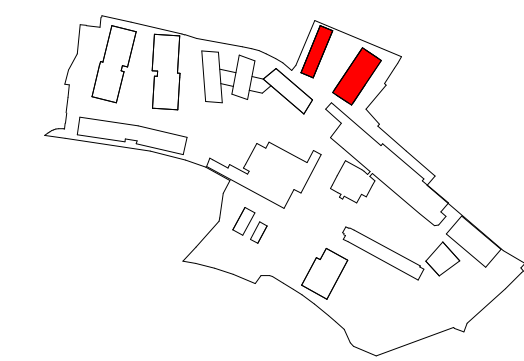

STAGE 2A2 – PLANNING ISSUE					
drawing	Stonetown Terrace Plant & Roof Plan				
drawing no.	CRQMP-BMEA-3X-ZZ-DR-AA-2023				
project	scale	1:200 @ A1	drawn	AL/LV	project no. CRQMP
Cleeves Riverside Quarter Masterplan	date	Oct. 2025	checked	KH	revision P01
client	Limerick Twenty Thirty				
bucholzmc evoy ARCHITECTS					
UNIT C	MOUNTPLEASANT BUSINESS CENTRE	UPPER MOUNTPLEASANT AVENUE	DUBLIN 6	IRELAND	
T +353 1 496 6340	F +353 1 496 6341	INFO@BMCEA.COM	WWW.BMCEA.COM		