




Note: Use class B125 surface boxes in grassed areas, class D400 in trafficked areas

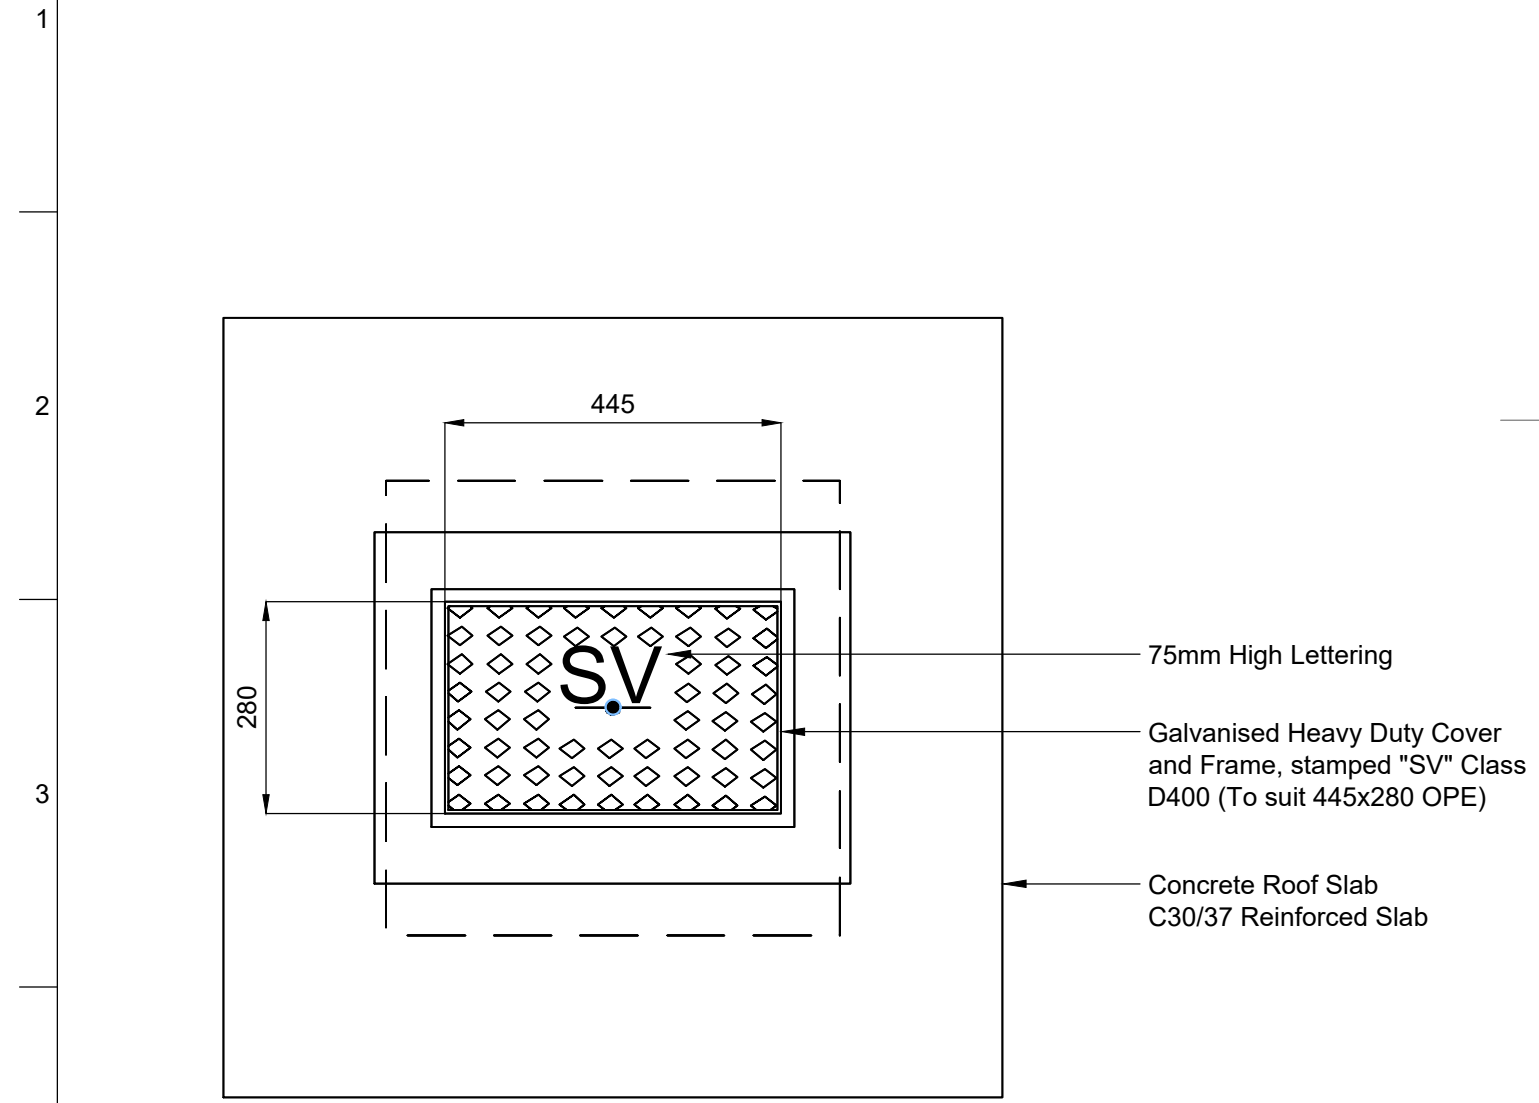


Sluice Valve Roof Plan  
Scale 1:10

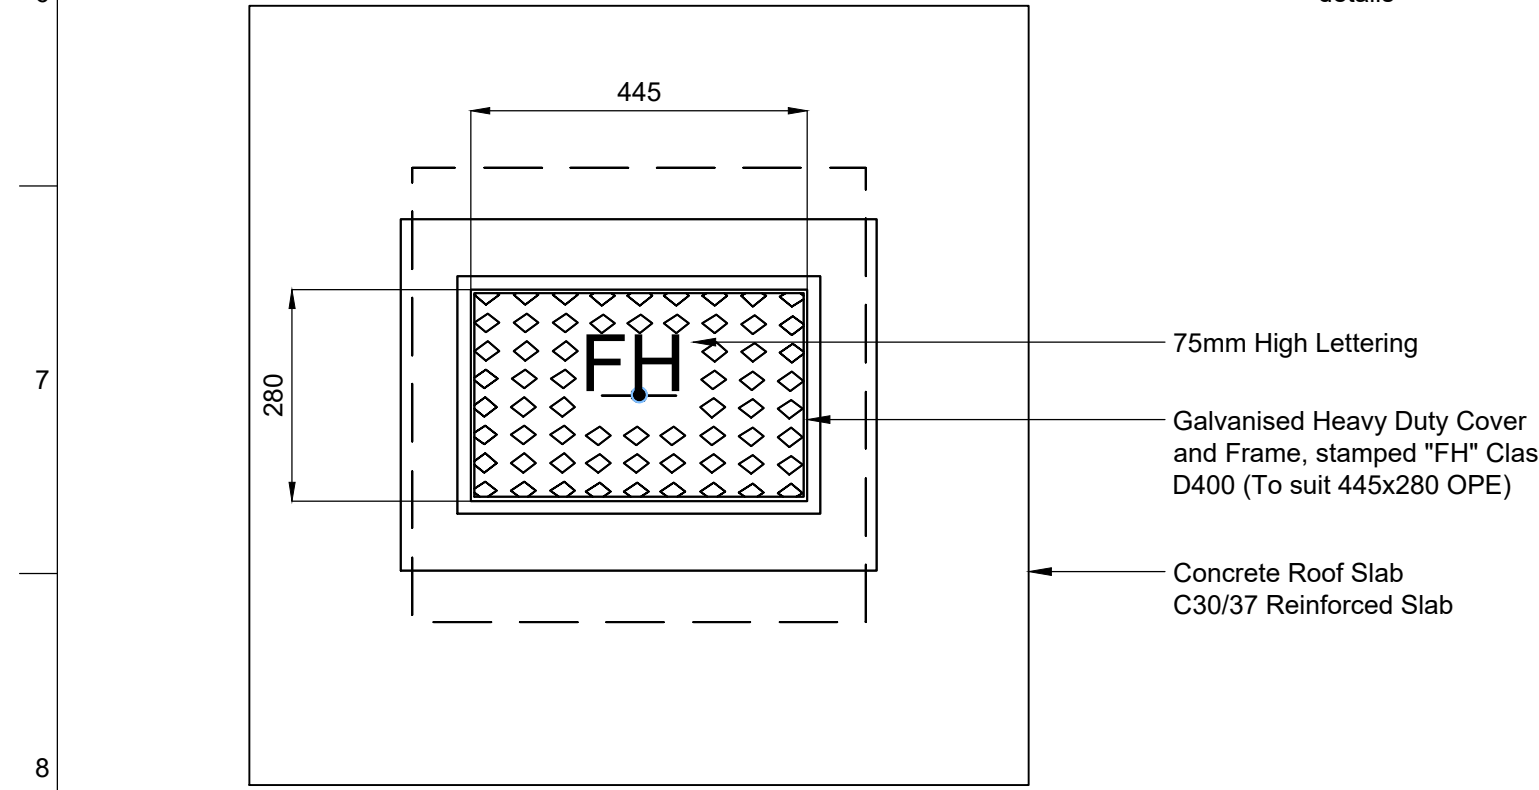


Fire Hydrant Roof Plan  
Scale 1:10

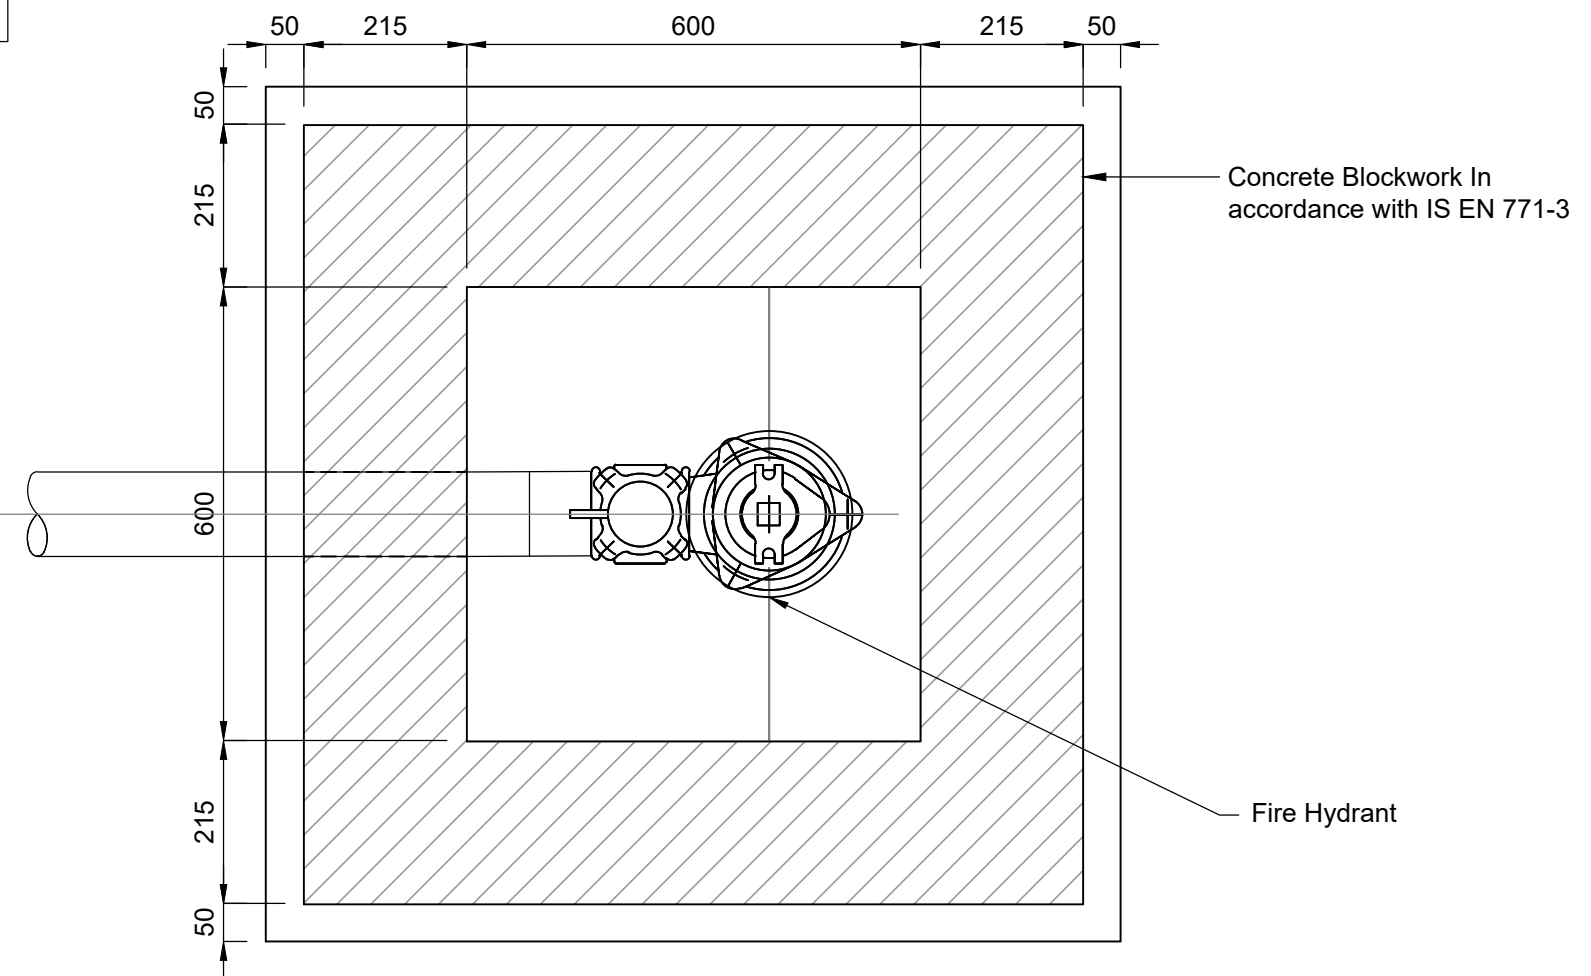

Fire Hydrant Floor Plan  
Scale 1:10

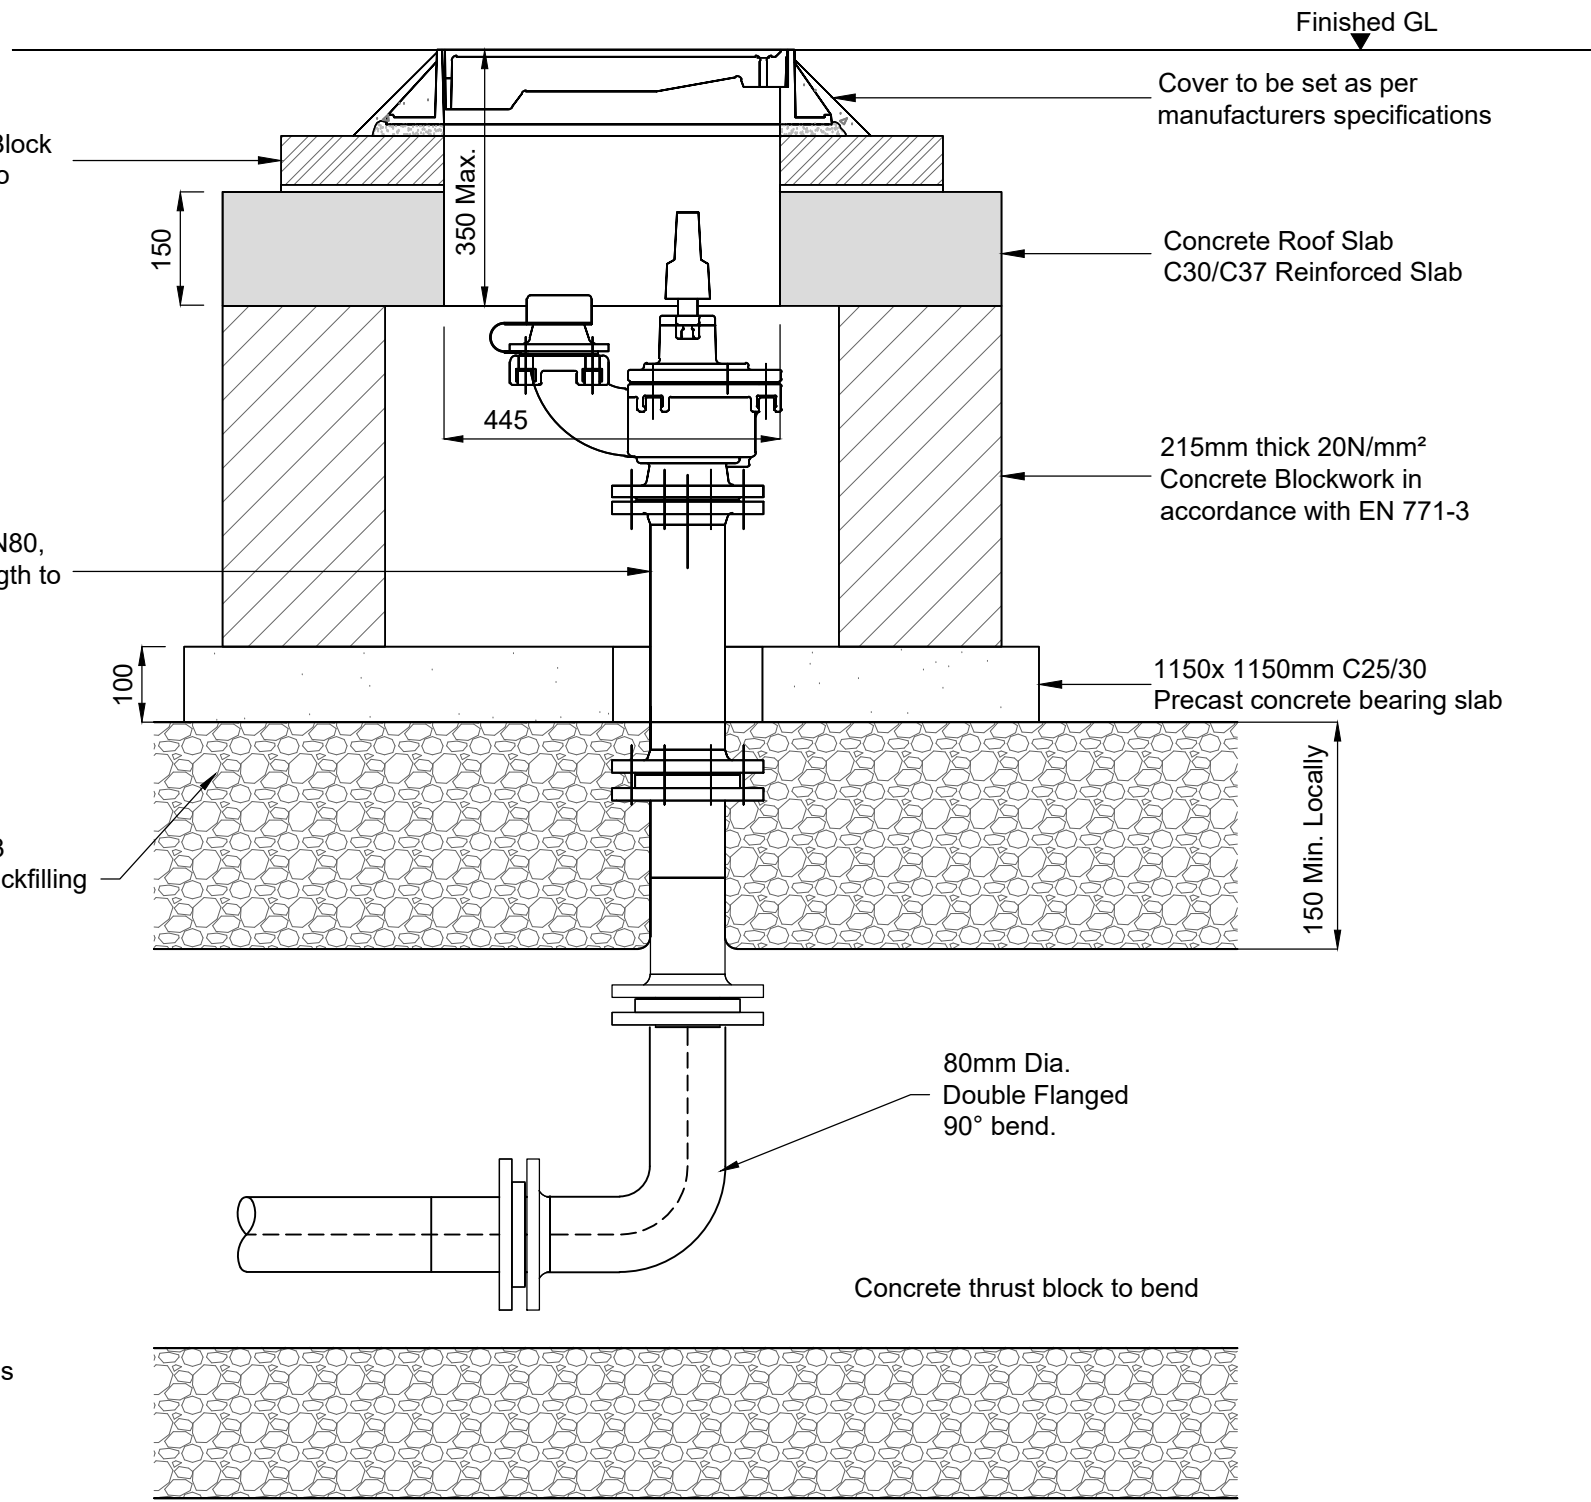


Fire Hydrant Section  
Scale 1:10

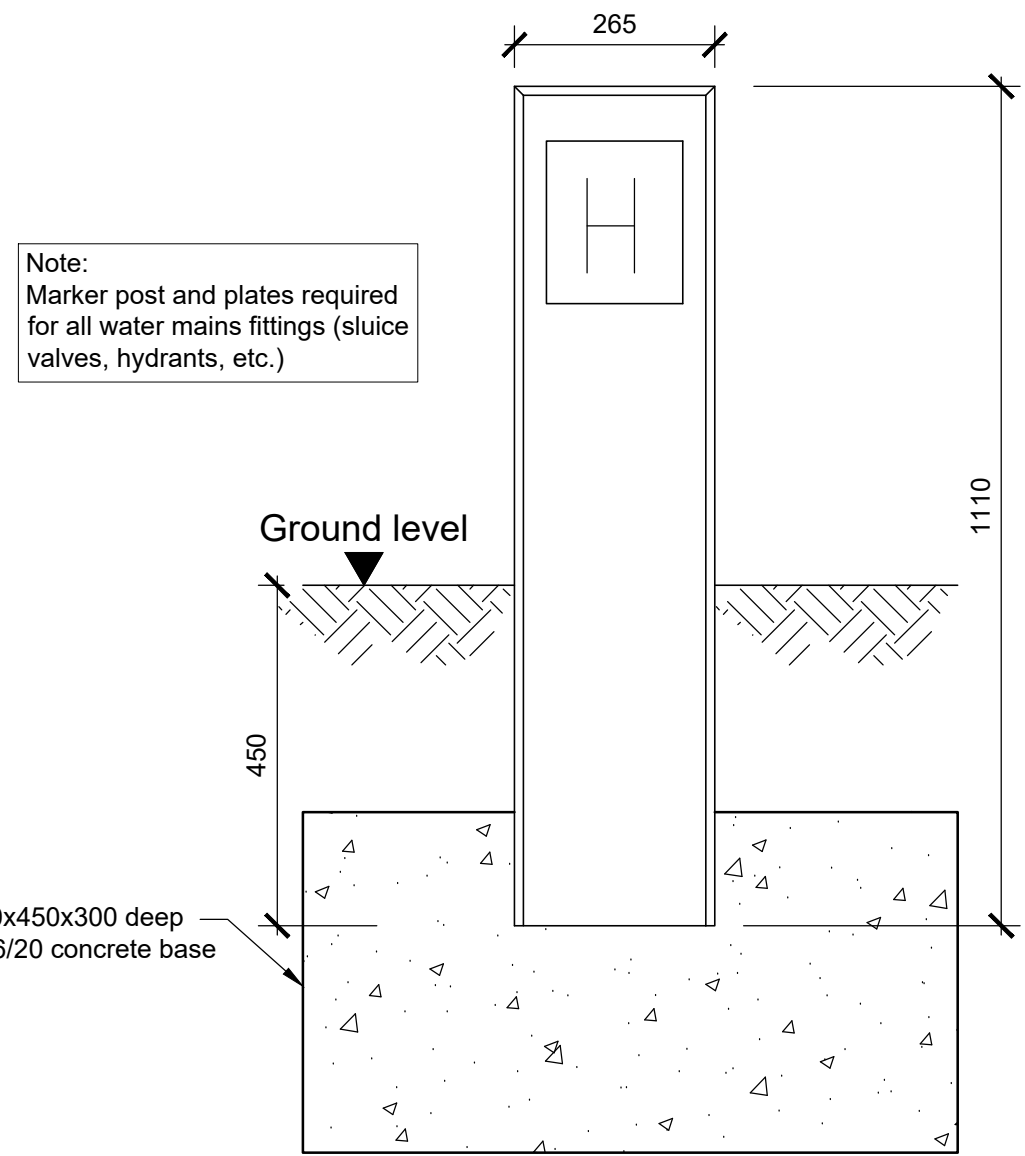


Concrete Indicator Post Detail  
Scale 1:10


Note: Plate marked SV for sluice valve plate, M for metre, H for hydrant

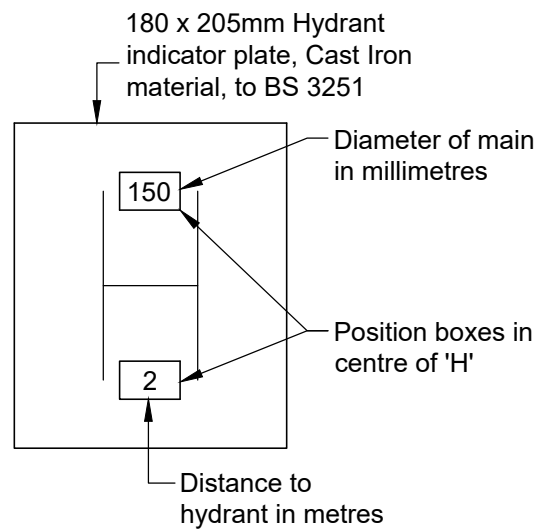


Hydrant Plate Detail  
Scale 1:10

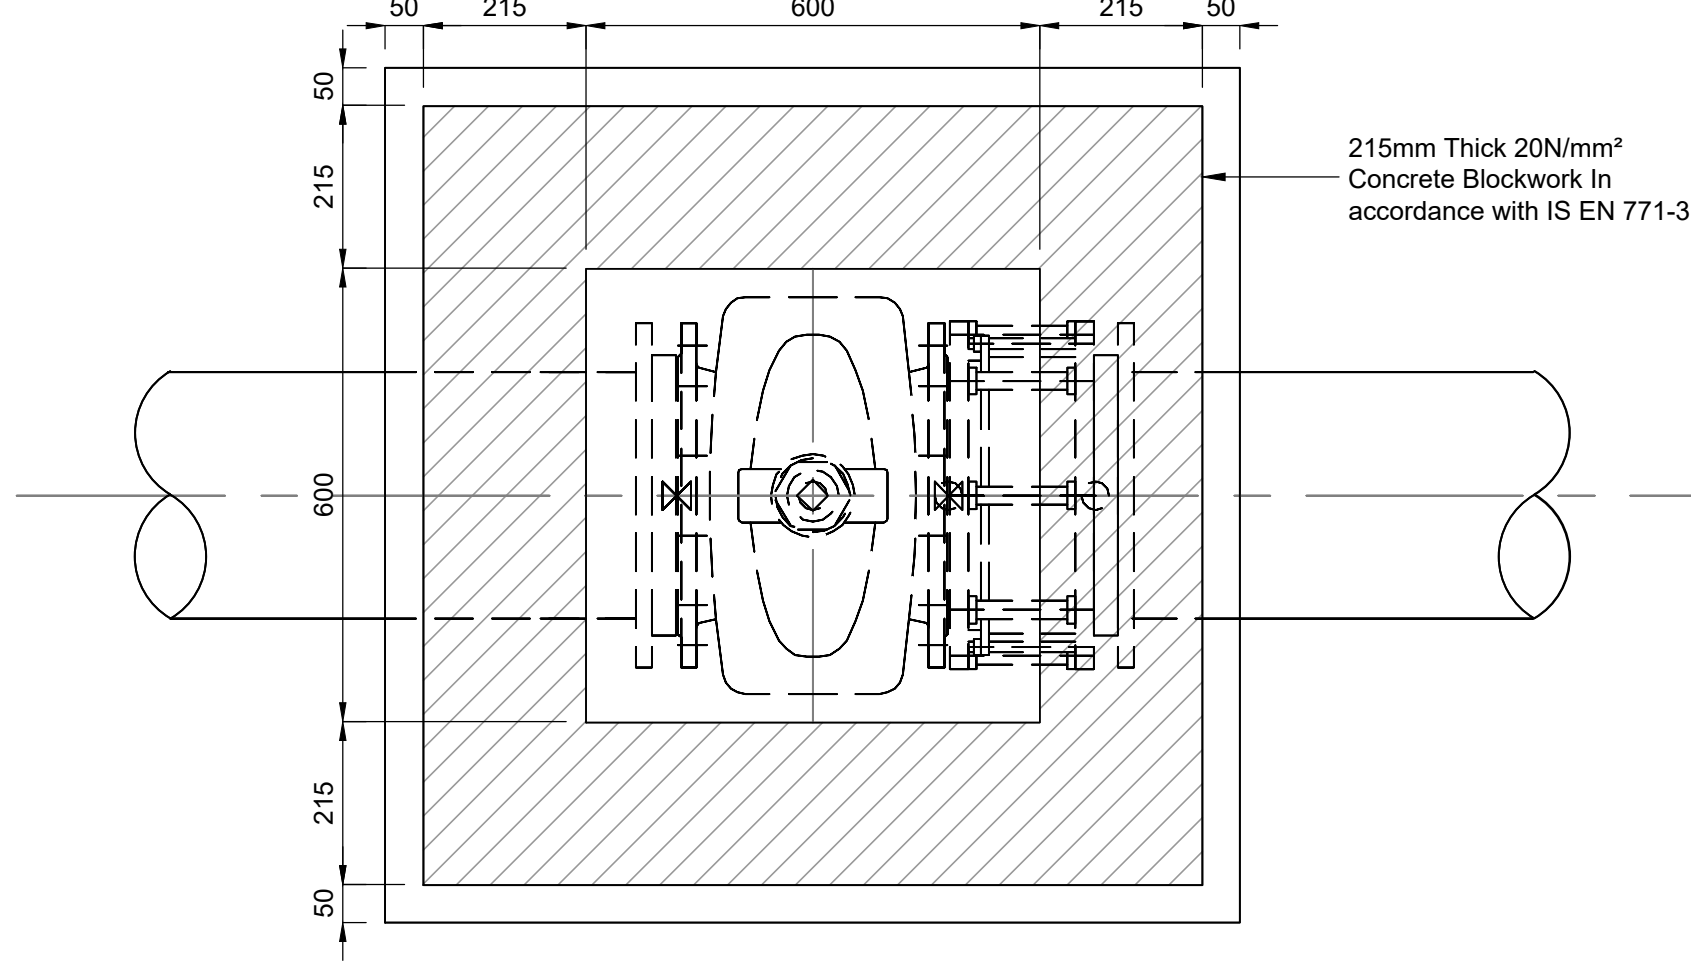

Sluice Valve Floor Plan  
Scale 1:10

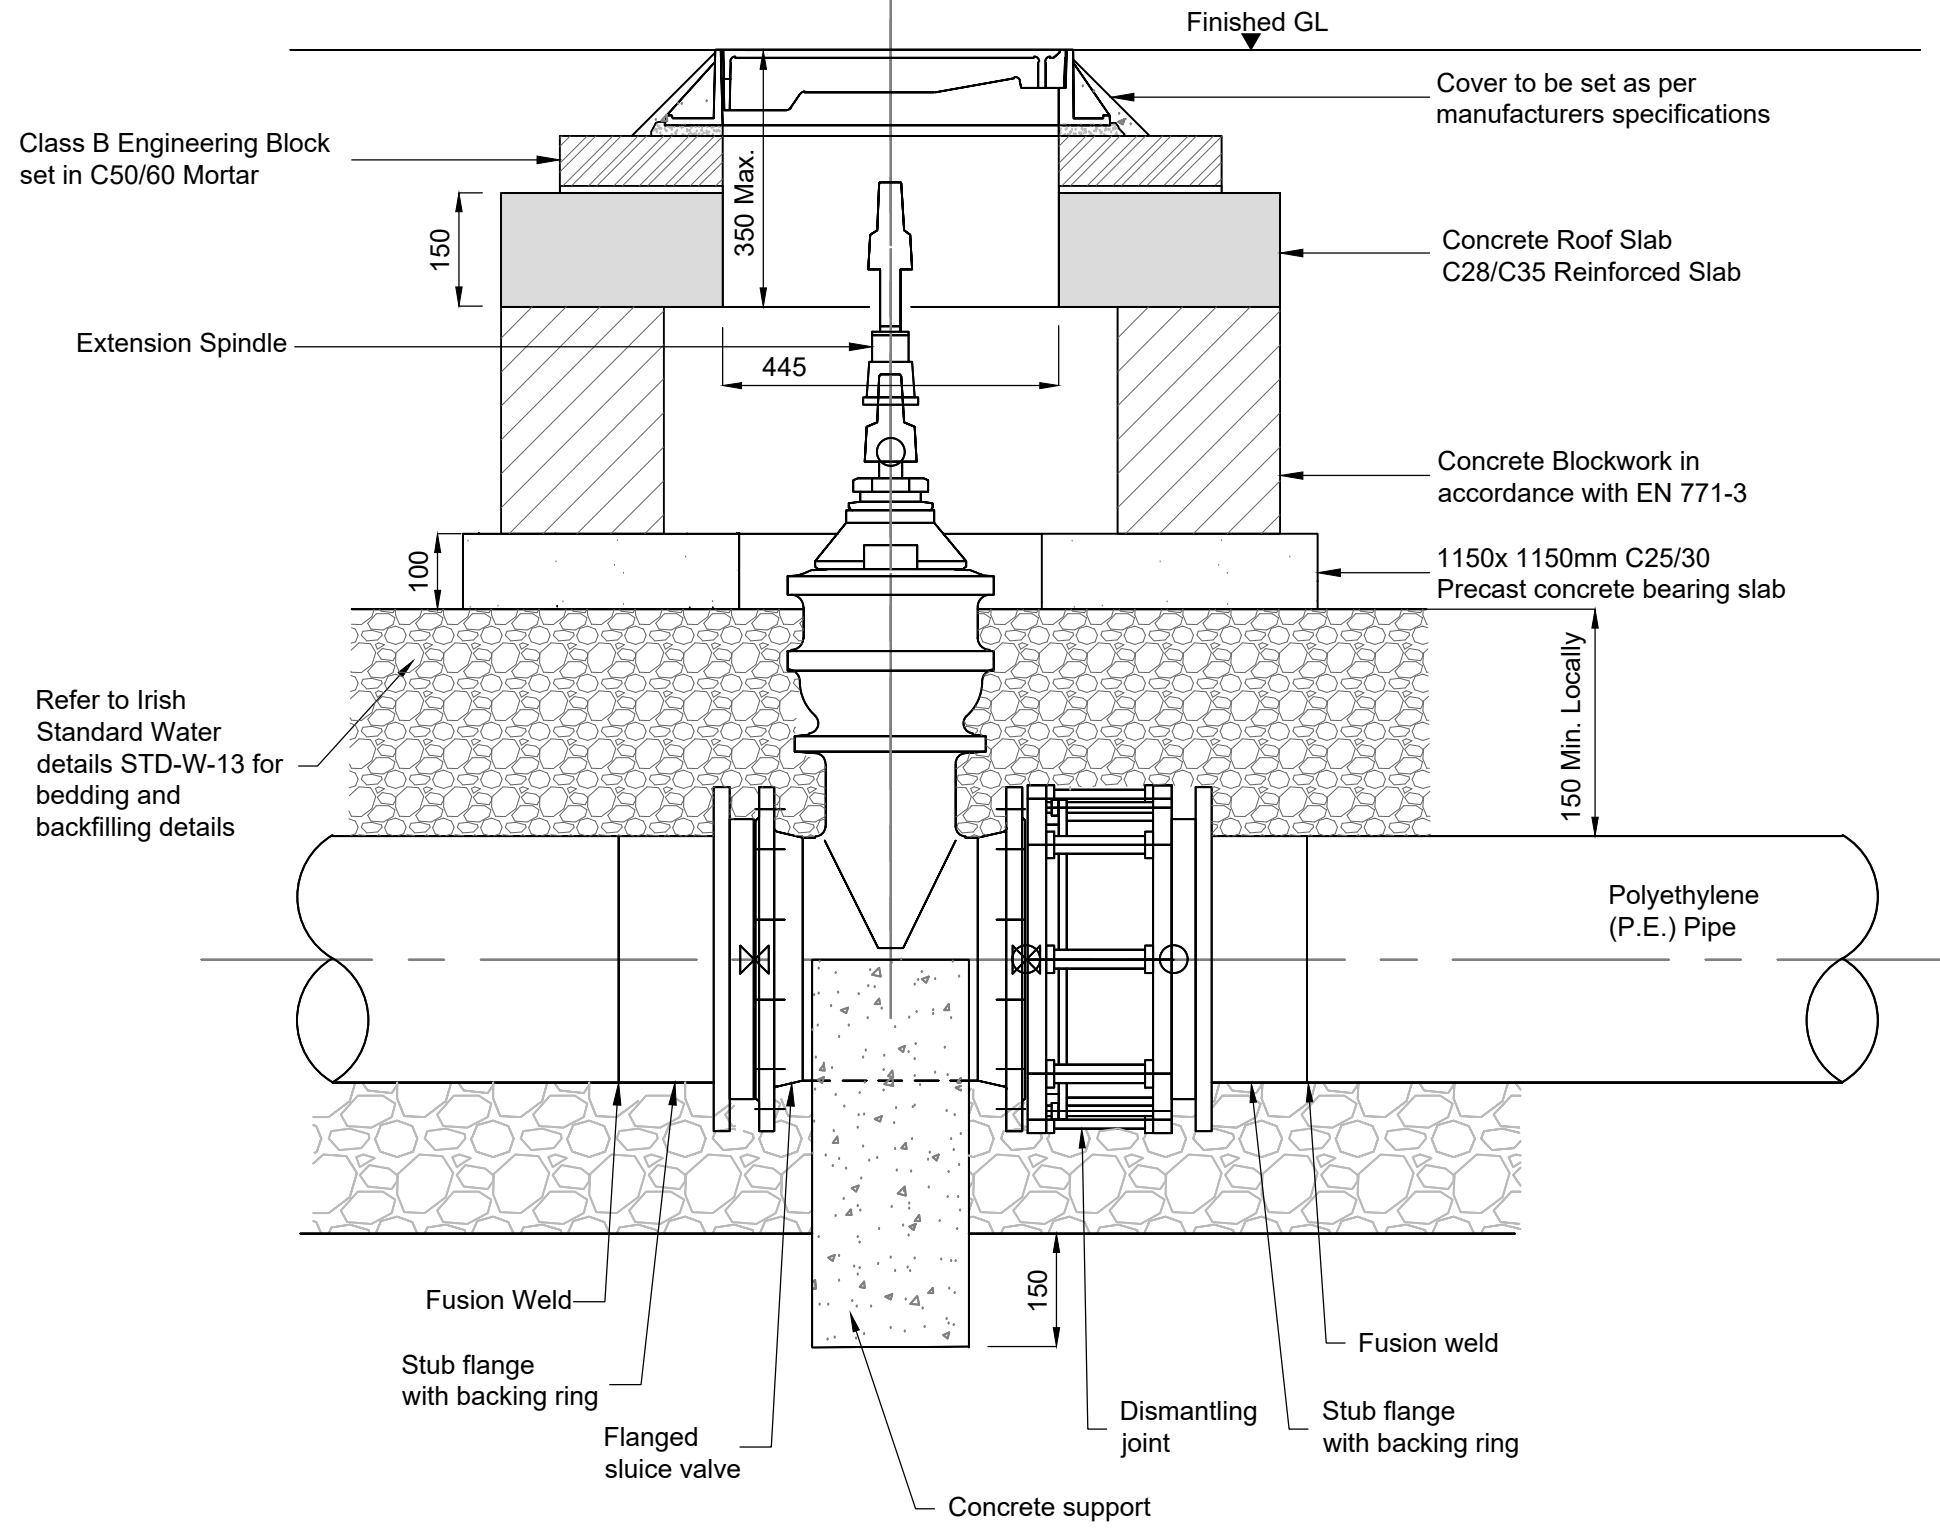

Sluice Valve Section  
Scale 1:10

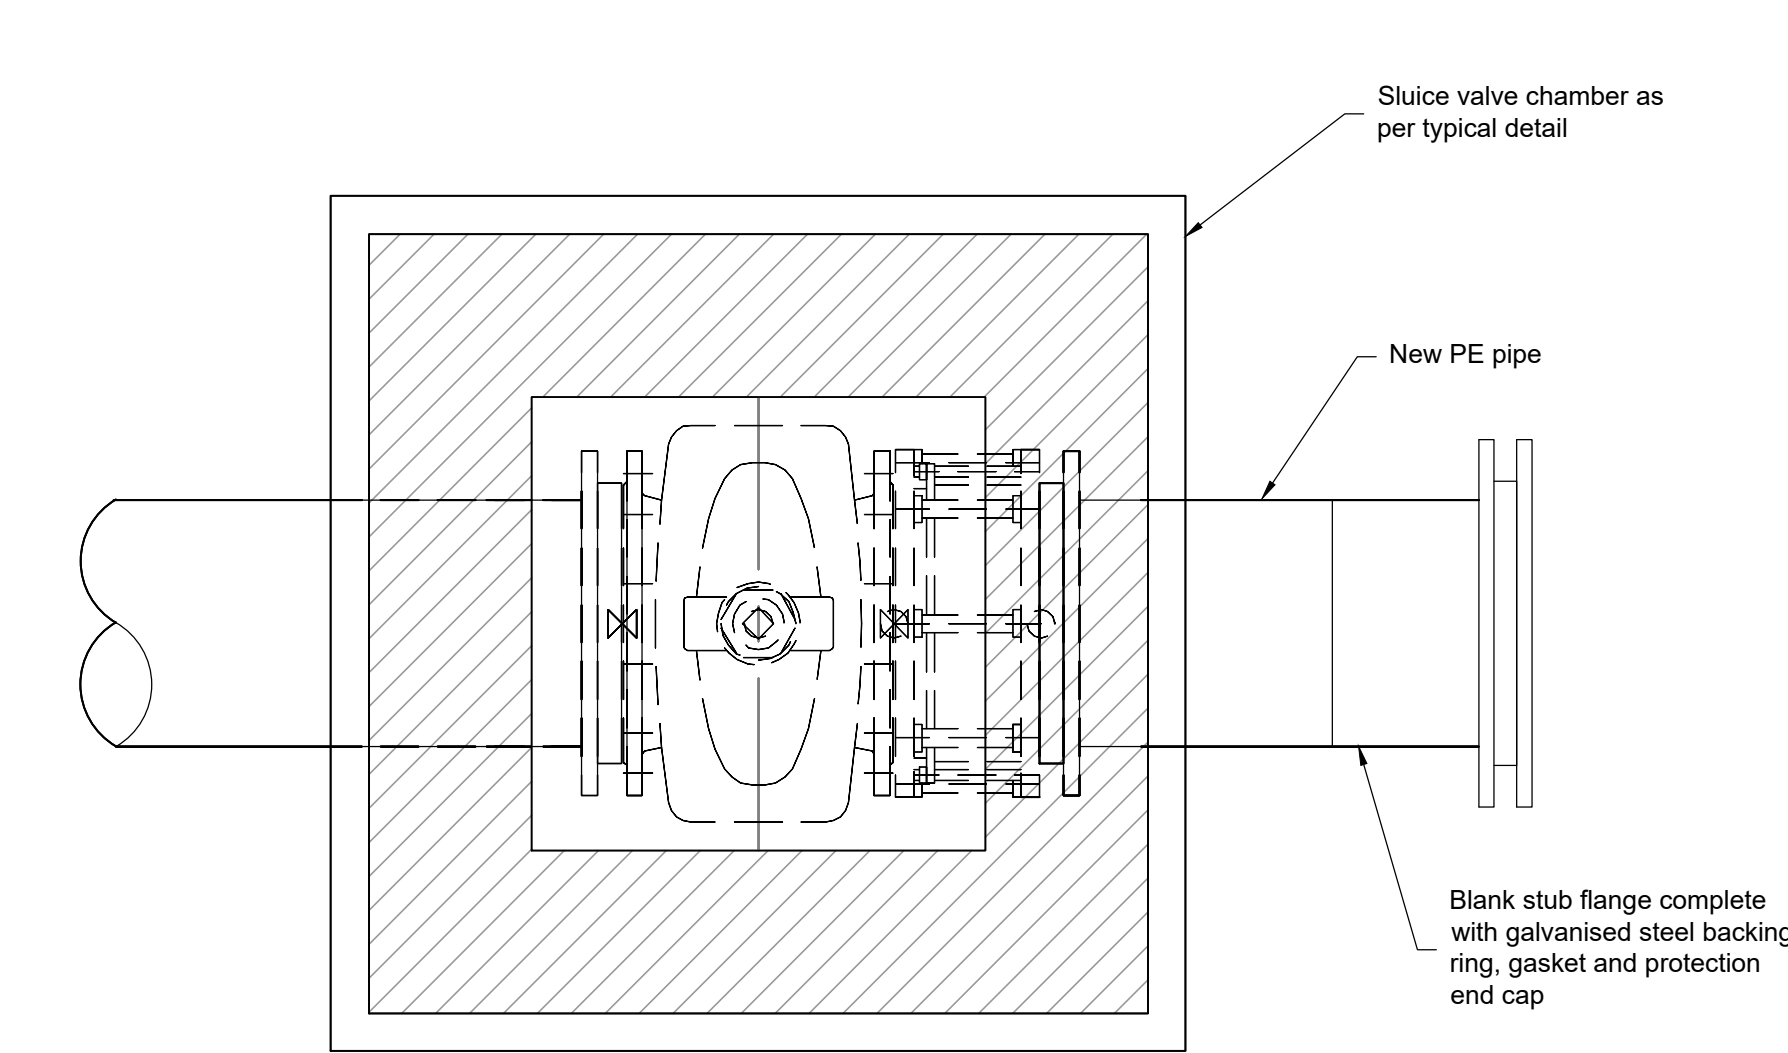

Battery Limit Sluice Valve with Blank Stub Flange  
Scale 1:10

|                                    |          |    |      |      |
|------------------------------------|----------|----|------|------|
| C01                                | 03/10/25 | DB | AS   | GS   |
| Issued for Planning (Status A2)    |          |    |      |      |
| P01                                | 02/07/25 | DB | AS   | GS   |
| Issued for Information (Status S2) |          |    |      |      |
| Rev                                | Date     | By | Chkd | Appd |

ARUP

Arup, 50 Ringsend Road  
Dublin, D04 T6X0  
www.arup.ie  
Tel +353(0)1 233 4455 Fax +353(0)1 668 3169

Client  
Limerick Twenty Thirty

Project Title  
Cleaves Riverside Quarter  
Masterplan

Drawing Title  
Proposed Details  
Sheet 4

|             |                             |
|-------------|-----------------------------|
| Scale at A1 | 1:10                        |
| Role        | Civil Drainage              |
| Suitability | A2 - Issued for Planning    |
| Arup Job No | 277975-00                   |
| Name        | CRQMP-ARUP-XX-00-DR-CE-4404 |
| Rev         | C01                         |