

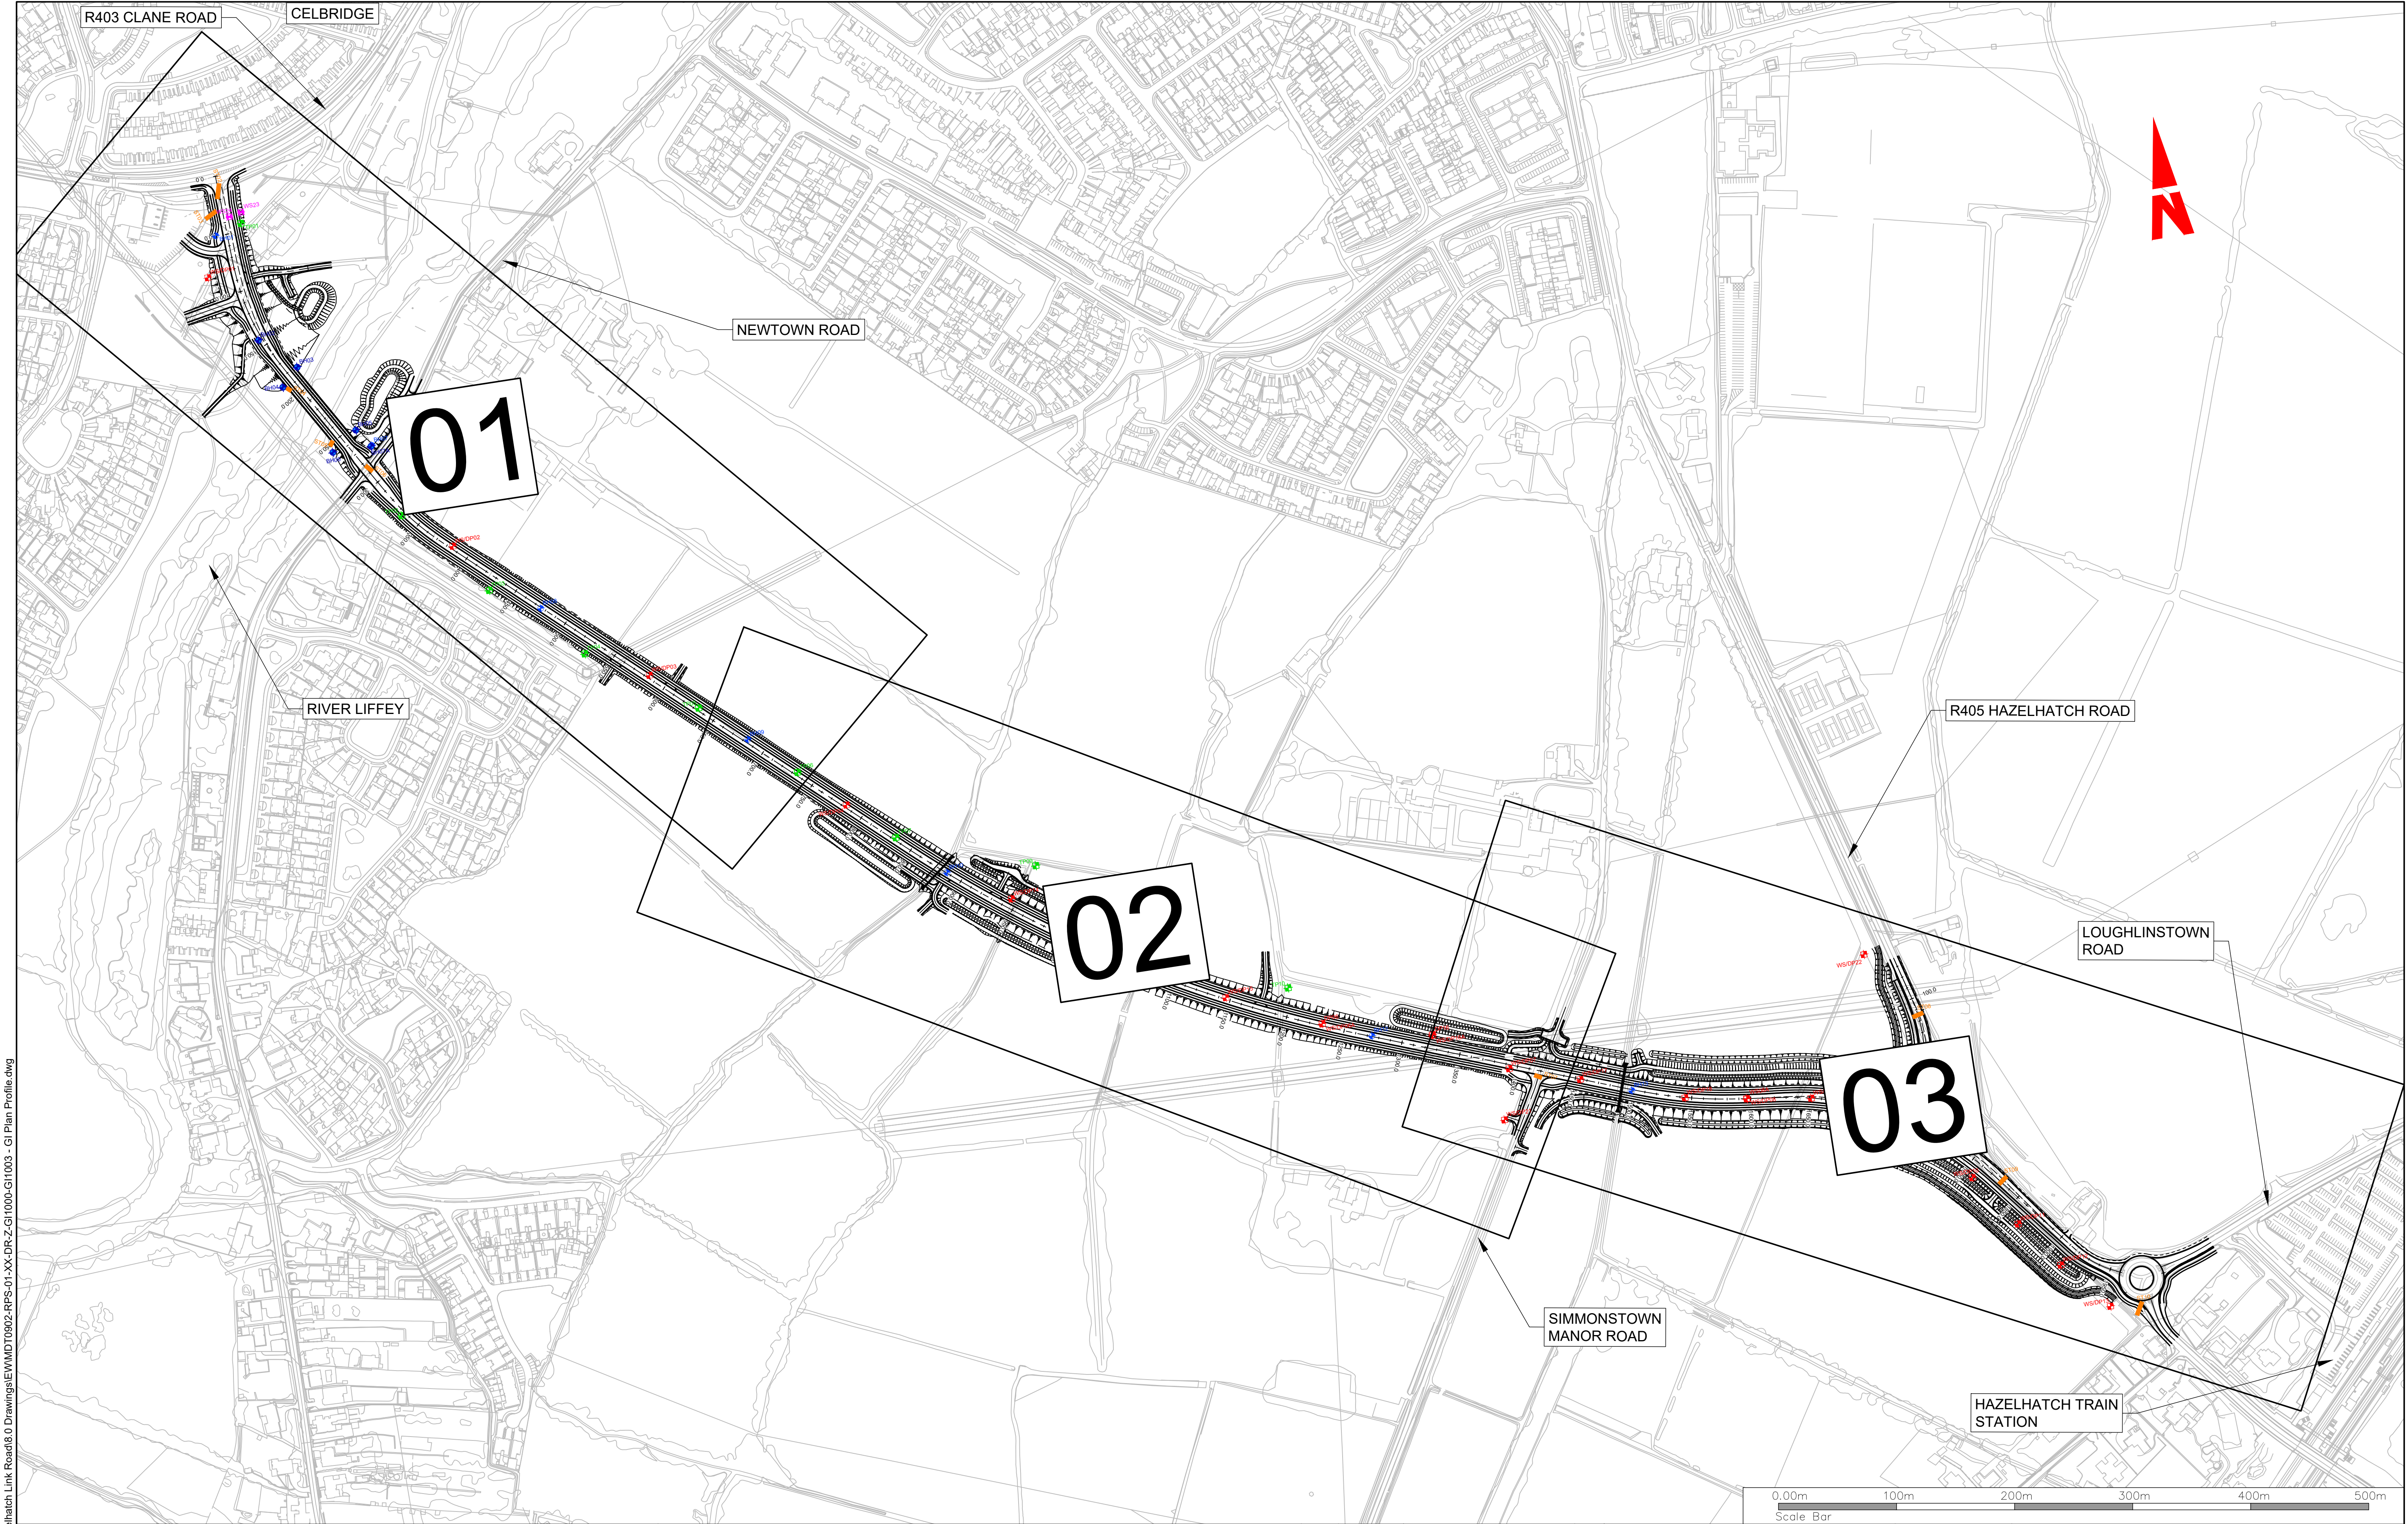


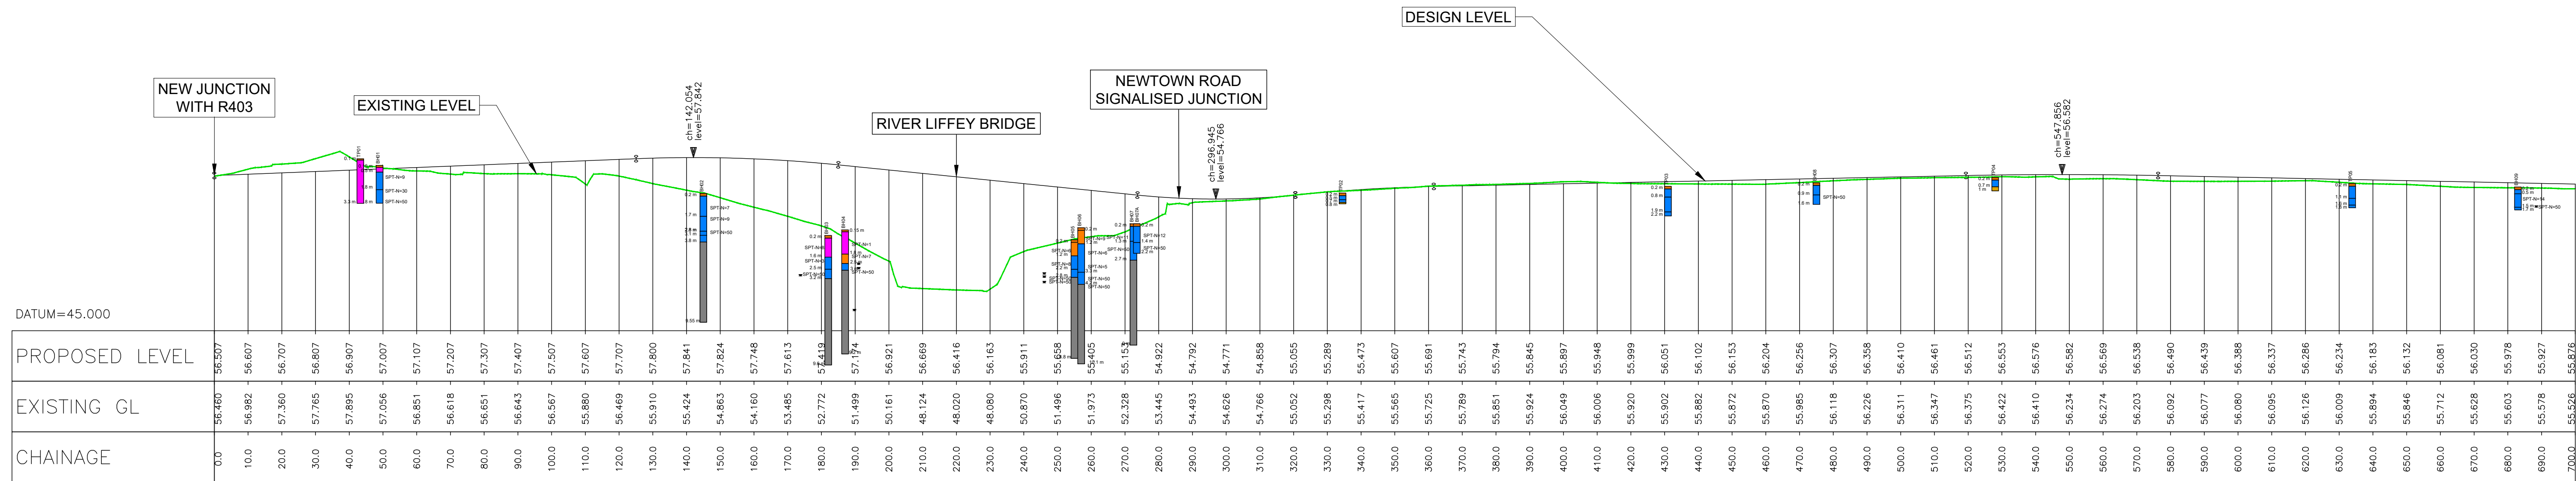

R:\MDT0902 - Celbridge to Hazelhatch Link Road\8.0 Drawings\E\W\MDT0902-RPS-01-XX-DR-Z-GI1000-GI1003 - GI Plan Profile.dwg


Client				General Notes								Scale		Project	
				(i) Hard copies, dwf and pdf will form a controlled issue of the drawing. All other formats (dwg etc.) are deemed to be an uncontrolled issue and any work carried out based on these files is at the recipients own risk. RPS will not accept any responsibility for any errors from the use of these files, either by human error by the recipient, listing of the un-dimensioned measurements, compatibility with the recipients software, and any errors arising when these files are used to aid the recipients drawing production, or setting out on site.						West Pier Business Campus Dun Laoghaire Co Dublin		1:2,500 @ A1 1:5,000 @ A3		Celbridge Hazelhatch Mobility Corridor	
				(ii) DO NOT SCALE, use figured dimensions only.						T +353 1 4882900 F +353 1 2835676 W www.rpsgroup.com/ireland E ireland@rpsgroup.com		Created on 16/04/2024		Title	
												Sheets 01 of 01		GROUND INVESTIGATIONS	
														KEY PLAN	
														Drawing Number	
														MDT0902-RPS-01-XX-DR-Z-GI1000	
														Status	
														A1	
														Rev	
														C01	

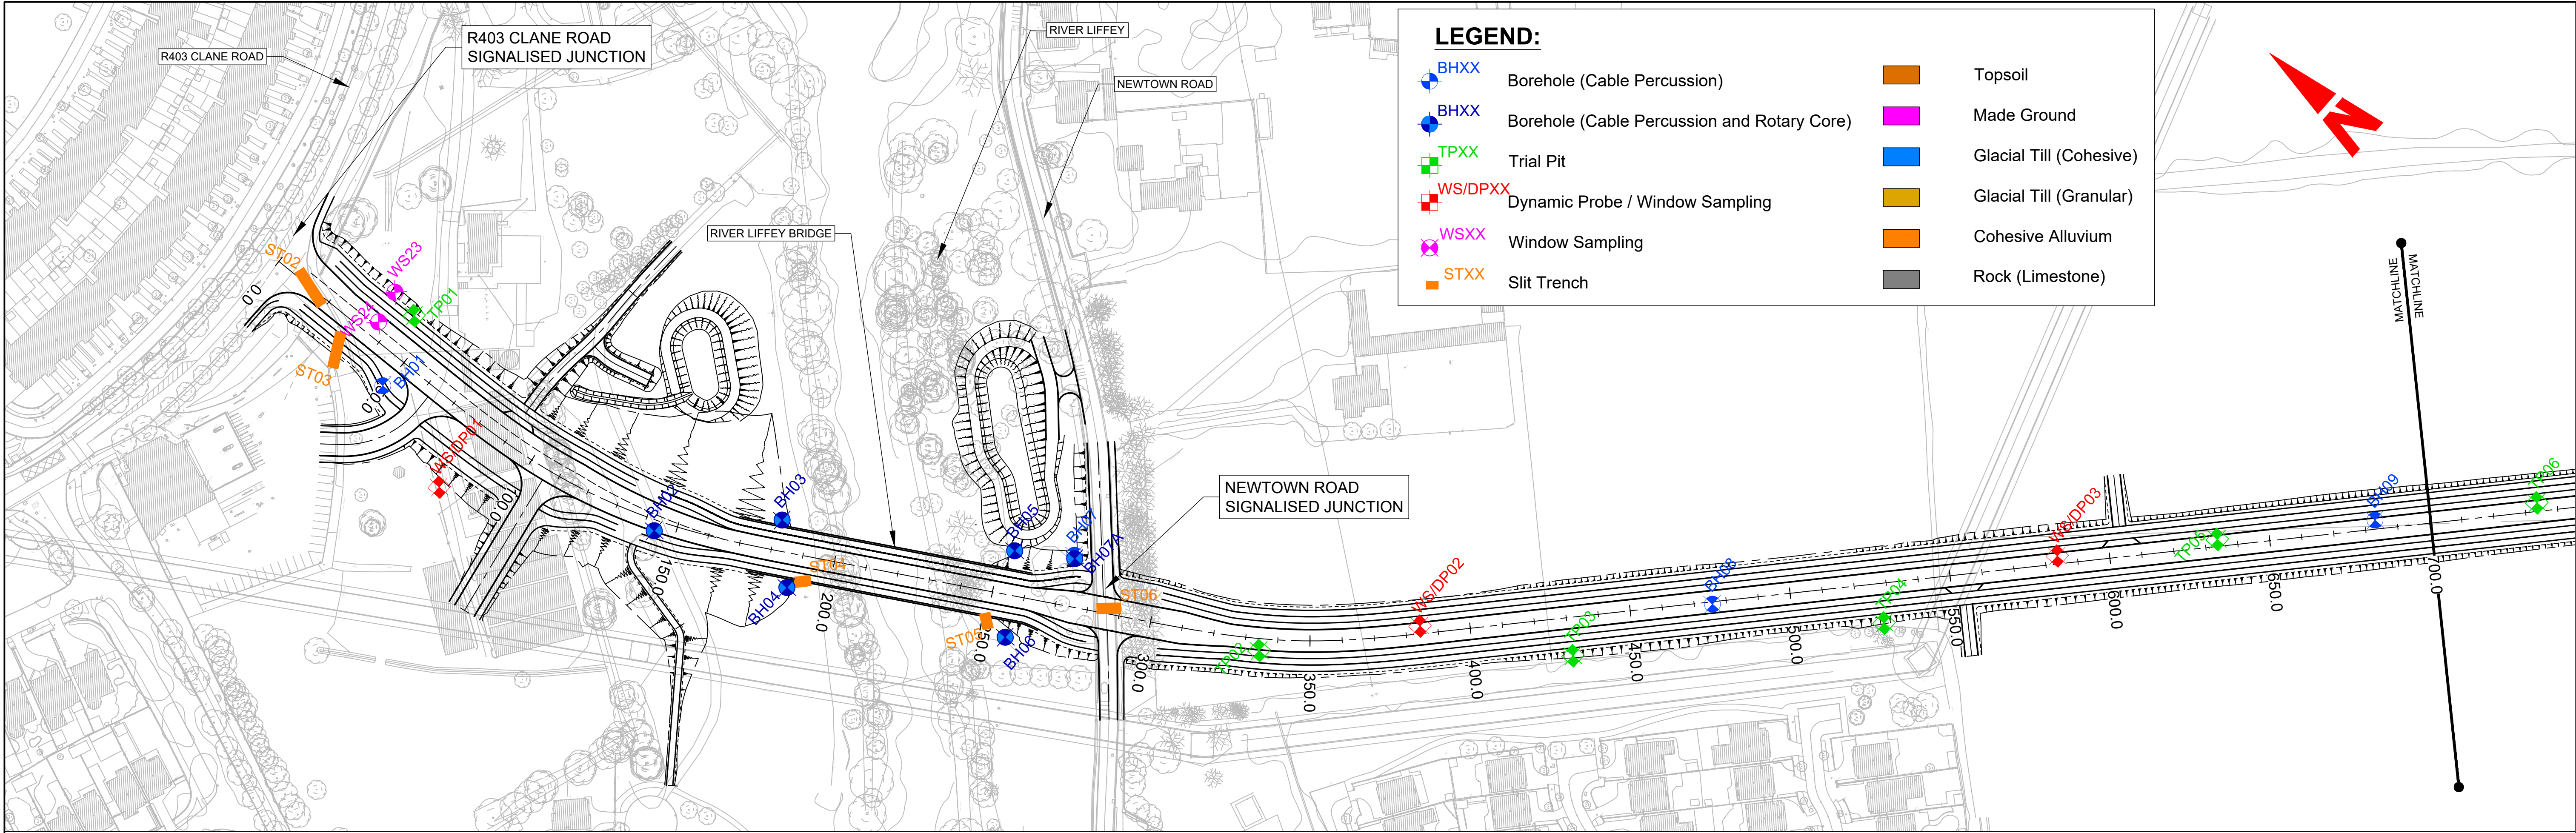

Client



Key Plan

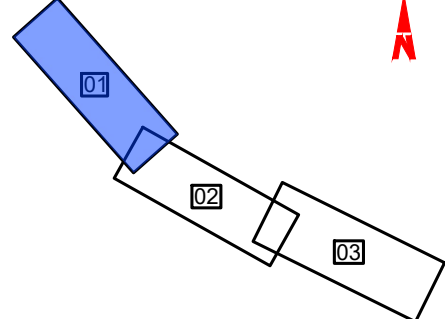

General Notes

- (i) Hard copies, dwf and pdf will form a controlled issue of the drawing. All other formats (dwg etc.) are deemed to be an uncontrolled issue and any work carried out based on these files is at the recipients own risk. RPS will not accept any responsibility for any errors from the use of these files, either by human error by the recipient, listing of the un-dimensioned measurements, compatibility with the recipients software, and any errors arising when these files are used to aid the recipients drawing production, or setting out on site.
- (ii) DO NOT SCALE, use figured dimensions only.
- (iii) This drawing is the property of RPS, it is a project confidential classified document. It must not be copied used or its contents divulged without prior written consent. The needs and expectations of client and RPS must be considered when working with this drawing.
- (iv) Information including topographical survey, geotechnical investigation and utility detail used in the design have been provided by others.
- (v) All Levels refer to Ordnance Survey Datum, Malin Head.

Rev	Date	By	CHK	Amendment / Issue	App
C01	28/10/25	DR	DR	FOR PLANNING APPROVAL	




West Pier
Business Campus
Dun Laoghaire
Co Dublin

T +353 1 4882900
F +353 1 2835676
W www.rpsgroup.com/ireland
E ireland@rpsgroup.com


Scale 1:1,000 @ A1
1:2,000 @ A3
Created on 16/04/2024
Sheets 01 of 03

Project CELBRIDGE HAZELHATCH MOBILITY CORRIDOR
Title GROUND INVESTIGATIONS
PLAN AND PROFILE
SHEET 01
Drawing Number MDT0902-RPS-01-XX-DR-Z-GI1001
Status A1
Rev C01

FOR NEXT SECTION REFER TO SHEET 01

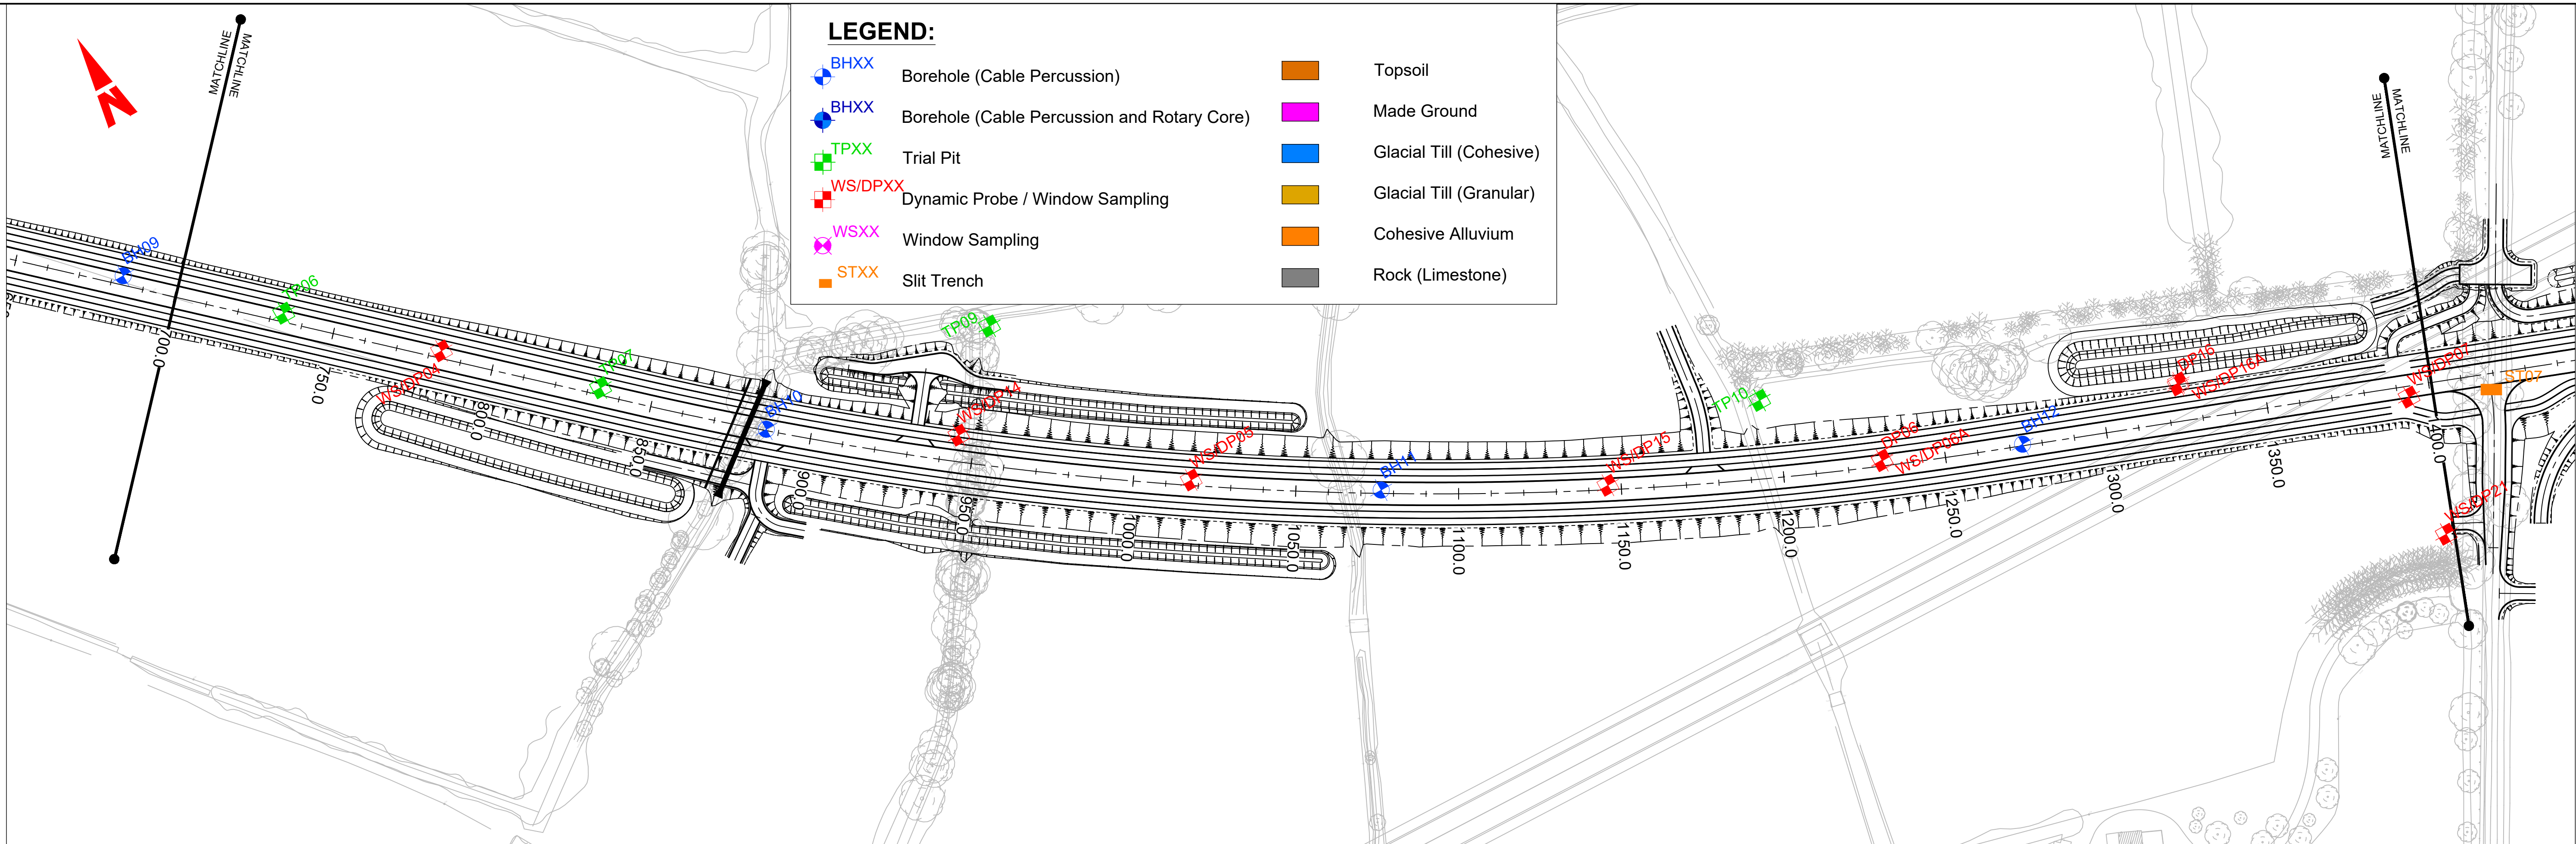


FOR NEXT SECTION REFER TO SHEET 03

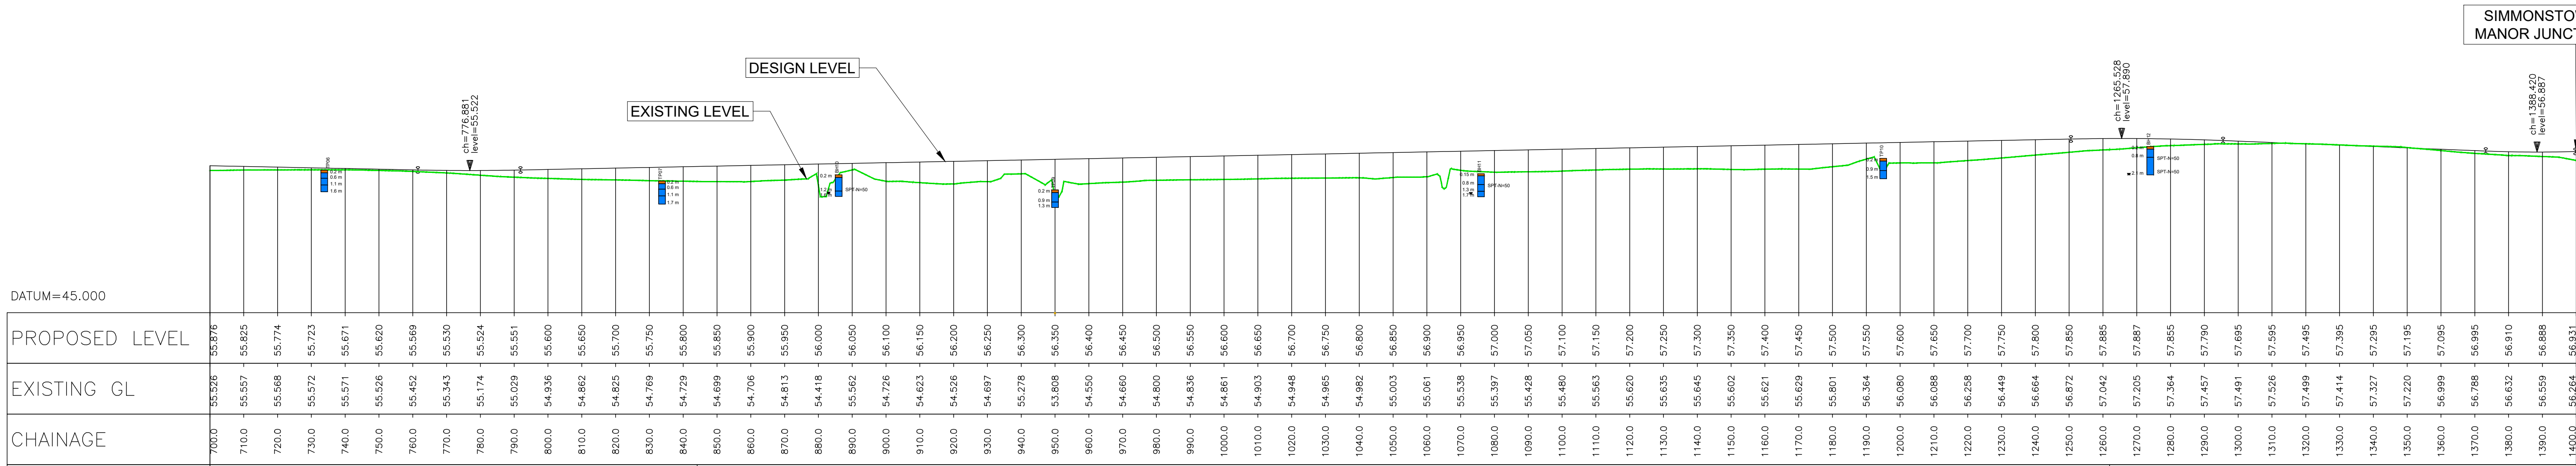

Client



Key Plan

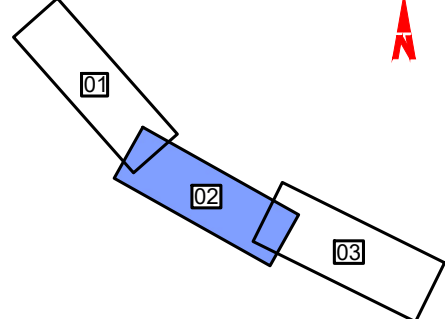

General Notes

- (i) Hard copies, dwf and pdf will form a controlled issue of the drawing. All other formats (dwg etc.) are deemed to be an uncontrolled issue and any work carried out based on these files is at the recipients own risk. RPS will not accept any responsibility for any errors from the use of these files, either by human error by the recipient, listing of the un-dimensioned measurements, compatibility with the recipients software, and any errors arising when these files are used to aid the recipients drawing production, or setting out on site.
- (ii) DO NOT SCALE, use figured dimensions only.
- (iii) This drawing is the property of RPS, it is a project confidential classified document. It must not be copied used or its contents divulged without prior written consent. The needs and expectations of client and RPS must be considered when working with this drawing.
- (iv) Information including topographical survey, geotechnical investigation and utility detail used in the design have been provided by others.
- (v) All Levels refer to Ordnance Survey Datum, Malin Head.

C01	28/10/25	DR	FOR PLANNING APPROVAL		
Rev	Date	Chk	Amendment / Issue	App	



West Pier
Business Campus
Dun Laoghaire
Co Dublin

T +353 1 4882900
F +353 1 2835676
E [www.rpsgroup.com/ireland](mailto:ireland@rpsgroup.com)
ireland@rpsgroup.com

File Identifier
MDT0902-RPS-01-XX-DR-Z-GI1000-GI1003

Scale
1:1,000 @ A1
1:2,000 @ A3


Created on
16/04/2024

Sheets
02 of 03

Project CELBRIDGE HAZELHATCH MOBILITY CORRIDOR			
Title GROUND INVESTIGATIONS PLAN AND PROFILE SHEET 02			
Drawing Number MDT0902-RPS-01-XX-DR-Z-GI1002	Status A1	Rev C01	

R:\MDT0902 - Celbridge to Hazelhatch Link Road\8.0 Drawings\EWMDT0902-RPS-01-XX-DR-Z-GI1000-GI1003 - GI Plan Profile.dwg

FOR NEXT SECTION REFER TO SHEET 02

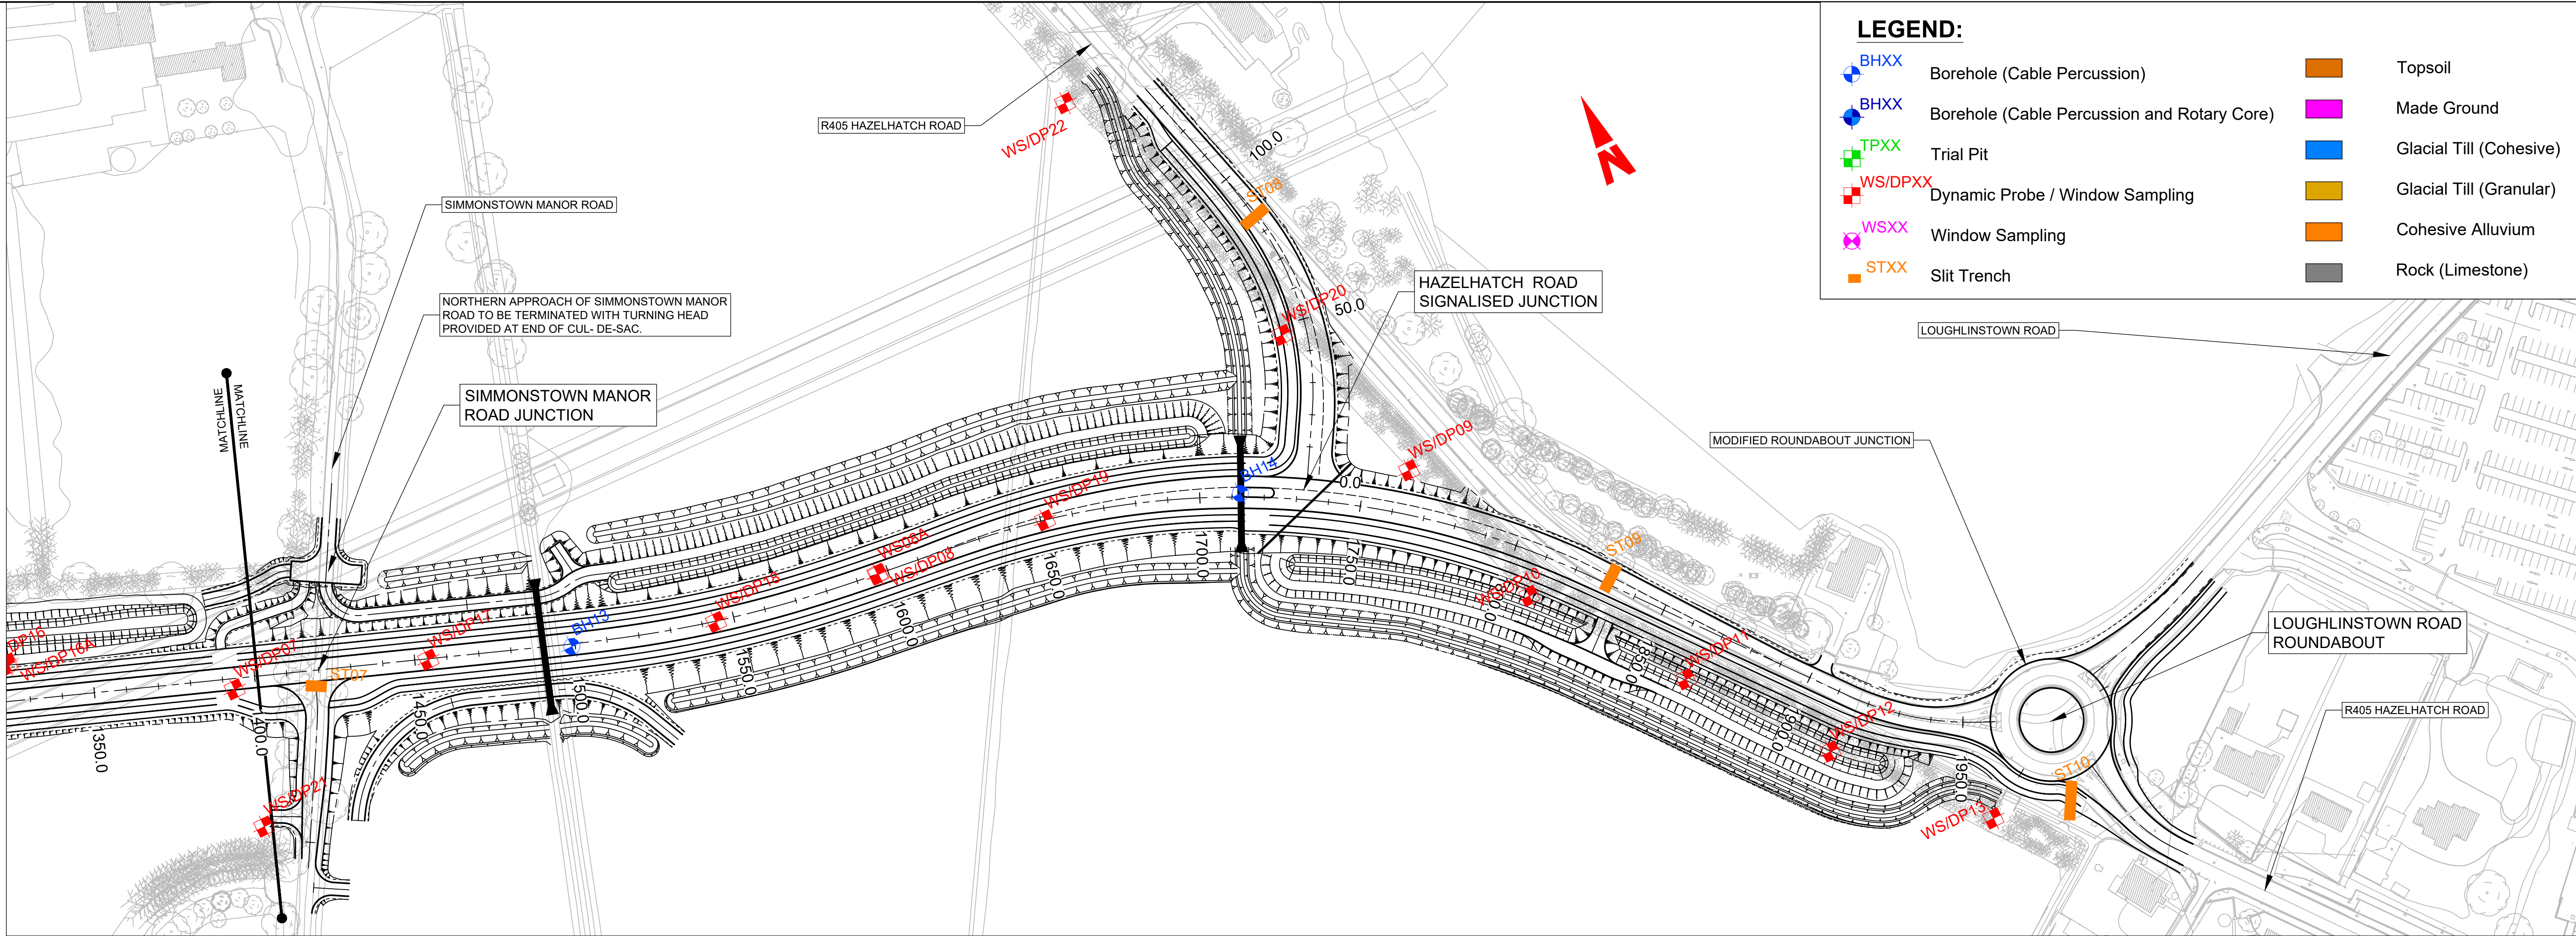

LEGEND:

BHXX

Borehole (Cable Percussion)

BHXX

Borehole (Cable Percussion and Rotary Core)

TPXX

Trial Pit

WS/DPXX

Dynamic Probe / Window Sampling

WSXX

Window Sampling

STXX

Slit Trench

Topsoil


Made Ground

Glacial Till (Cohesive)

Glacial Till (Granular)

Cohesive Alluvium


Rock (Limestone)

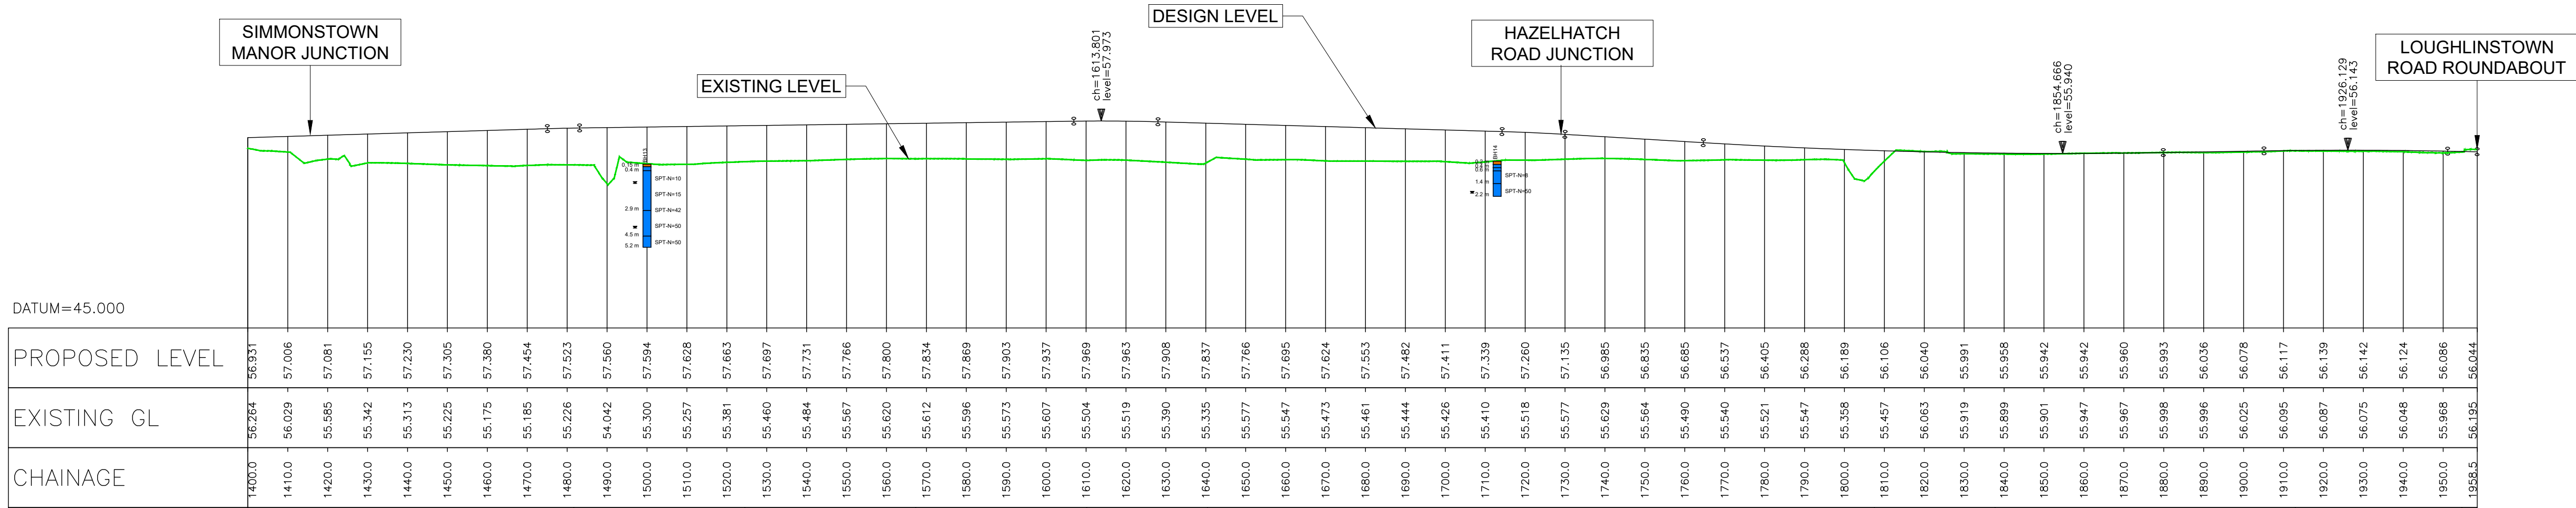

Client



Key Plan

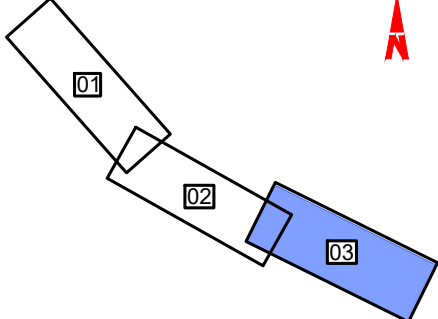

General Notes

- (i) Hard copies, dwf and pdf will form a controlled issue of the drawing. All other formats (dwg etc.) are deemed to be an uncontrolled issue and any work carried out based on these files is at the recipients own risk. RPS will not accept any responsibility for any errors from the use of these files, either by human error by the recipient, listing of the un-dimensioned measurements, compatibility with the recipients software, and any errors arising when these files are used to aid the recipients drawing production, or setting out on site.
- (ii) DO NOT SCALE, use figured dimensions only.
- (iii) This drawing is the property of RPS, it is a project confidential classified document. It must not be copied used or its contents divulged without prior written consent. The needs and expectations of client and RPS must be considered when working with this drawing.
- (iv) Information including topographical survey, geotechnical investigation and utility detail used in the design have been provided by others.
- (v) All Levels refer to Ordnance Survey Datum, Malin Head.

Rev	Date	Chk	App	Amendment / Issue
C01	28/10/25	DR	DR	FOR PLANNING APPROVAL

rps
West Pier
Business Campus
Dun Laoghaire
Co Dublin

T +353 1 4882900
F +353 1 2835676
W www.rpsgroup.com/ireland
E ireland@rpsgroup.com

File Identifier
MDT0902-RPS-01-XX-DR-Z-GI1000-GI1003

Scale	1:1,000 @ A1 1:2,000 @ A3
Created on	16/04/2024
Sheets	03 of 03

Project	CELBRIDGE HAZELHATCH MOBILITY CORRIDOR
Title	GROUND INVESTIGATIONS PLAN AND PROFILE SHEET 03
Drawing Number	MDT0902-RPS-01-XX-DR-Z-GI1003
Status	A1
Rev	C01