



Floor Plan
Scale 1:100

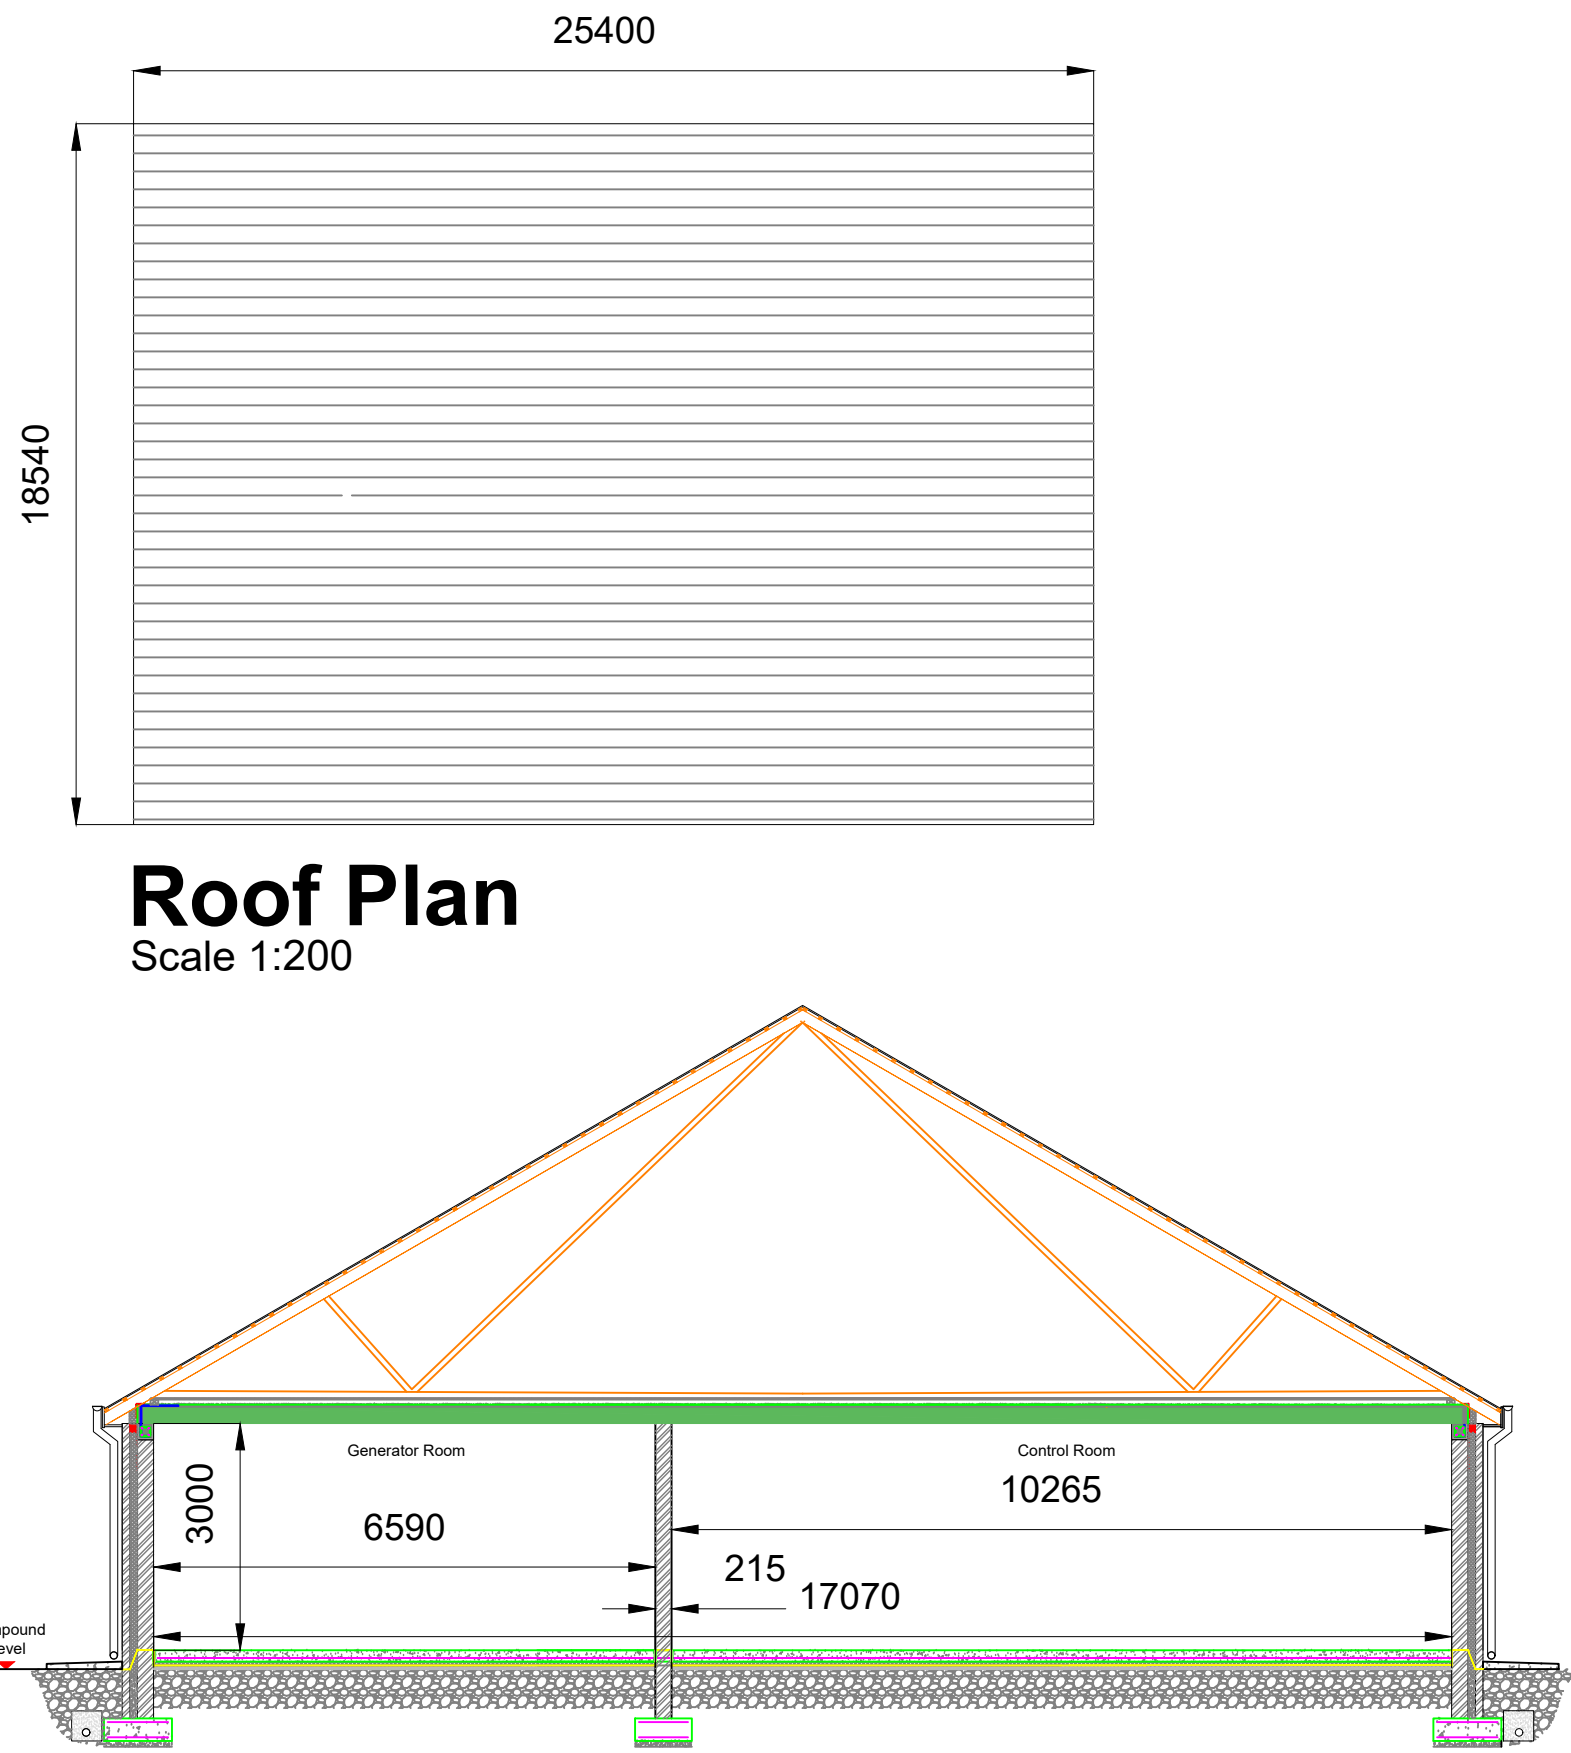


Roof Plan
Scale 1:200


Section A-A
Scale 1:100

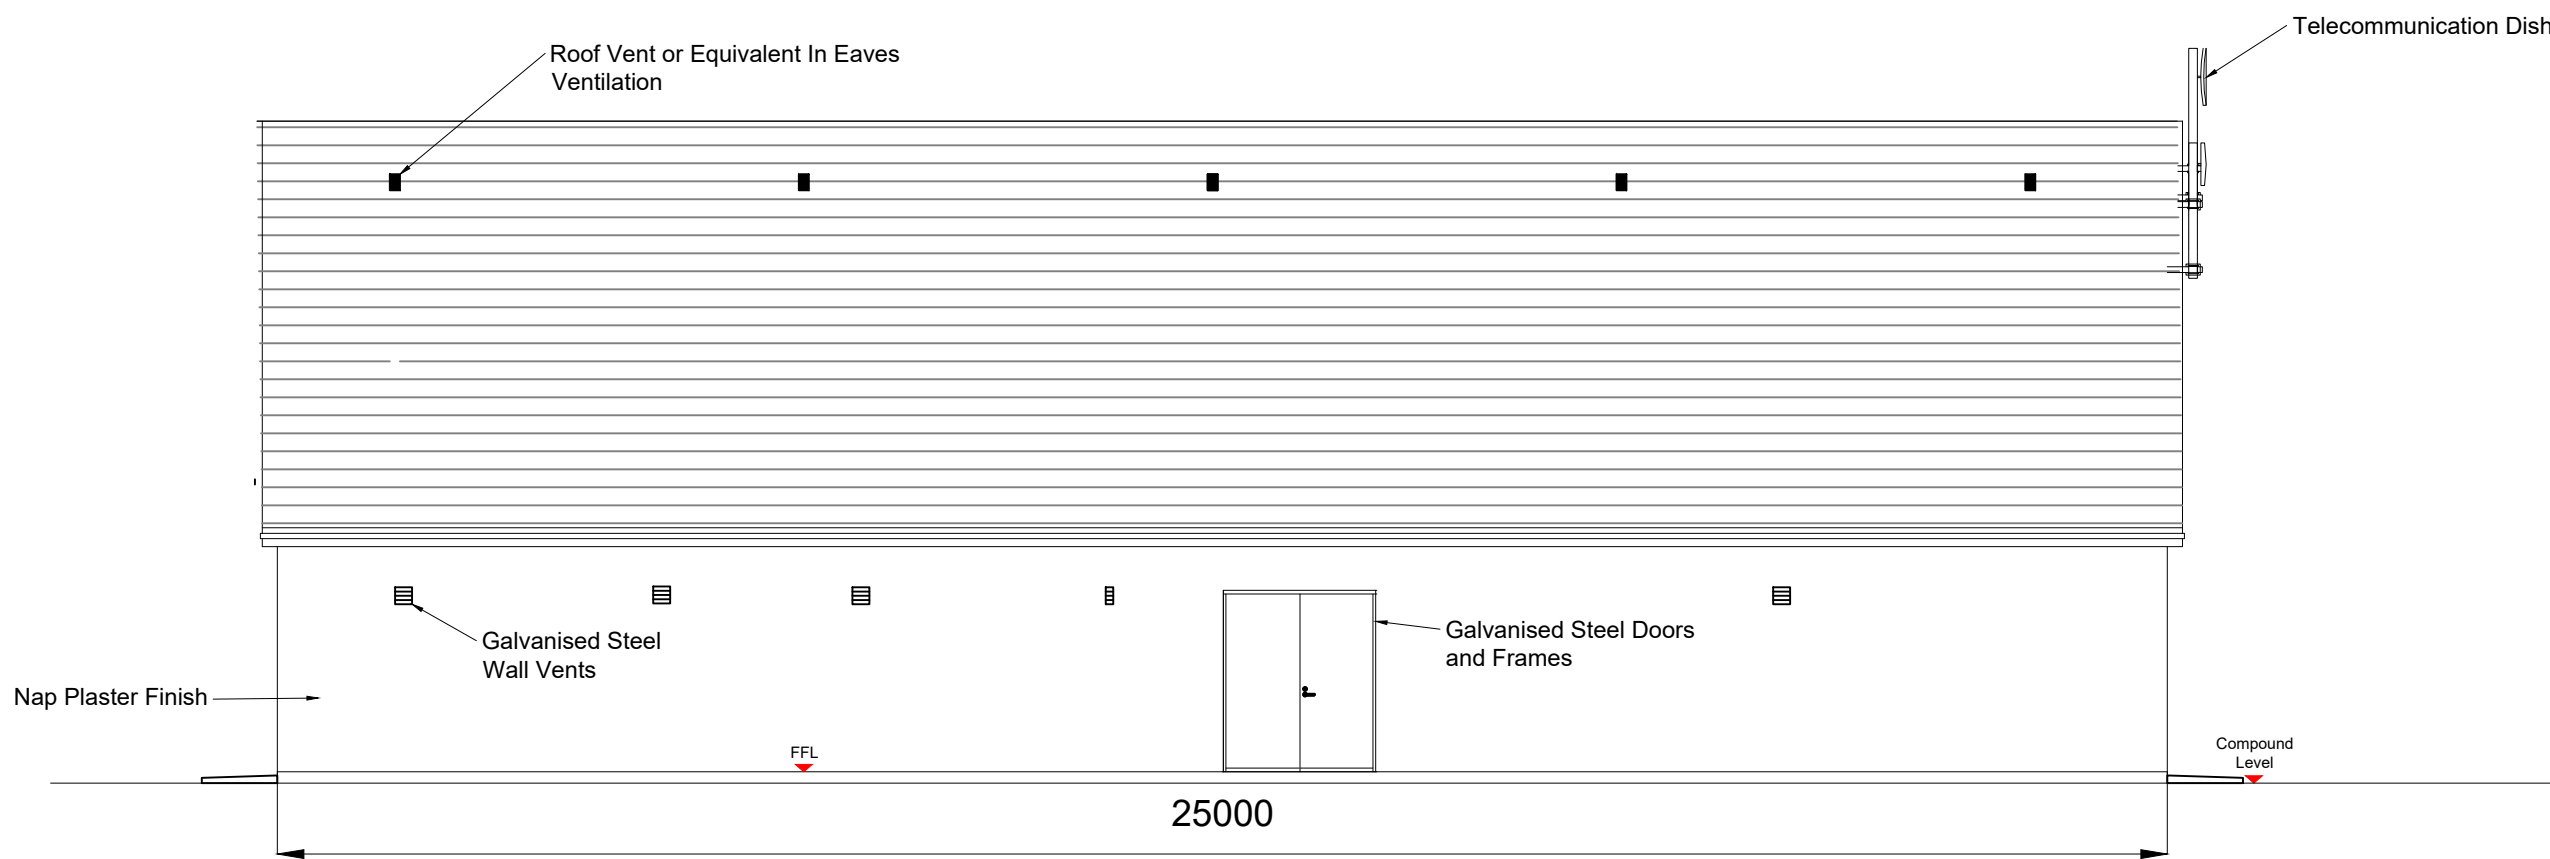


South East Elevation
Scale 1:100

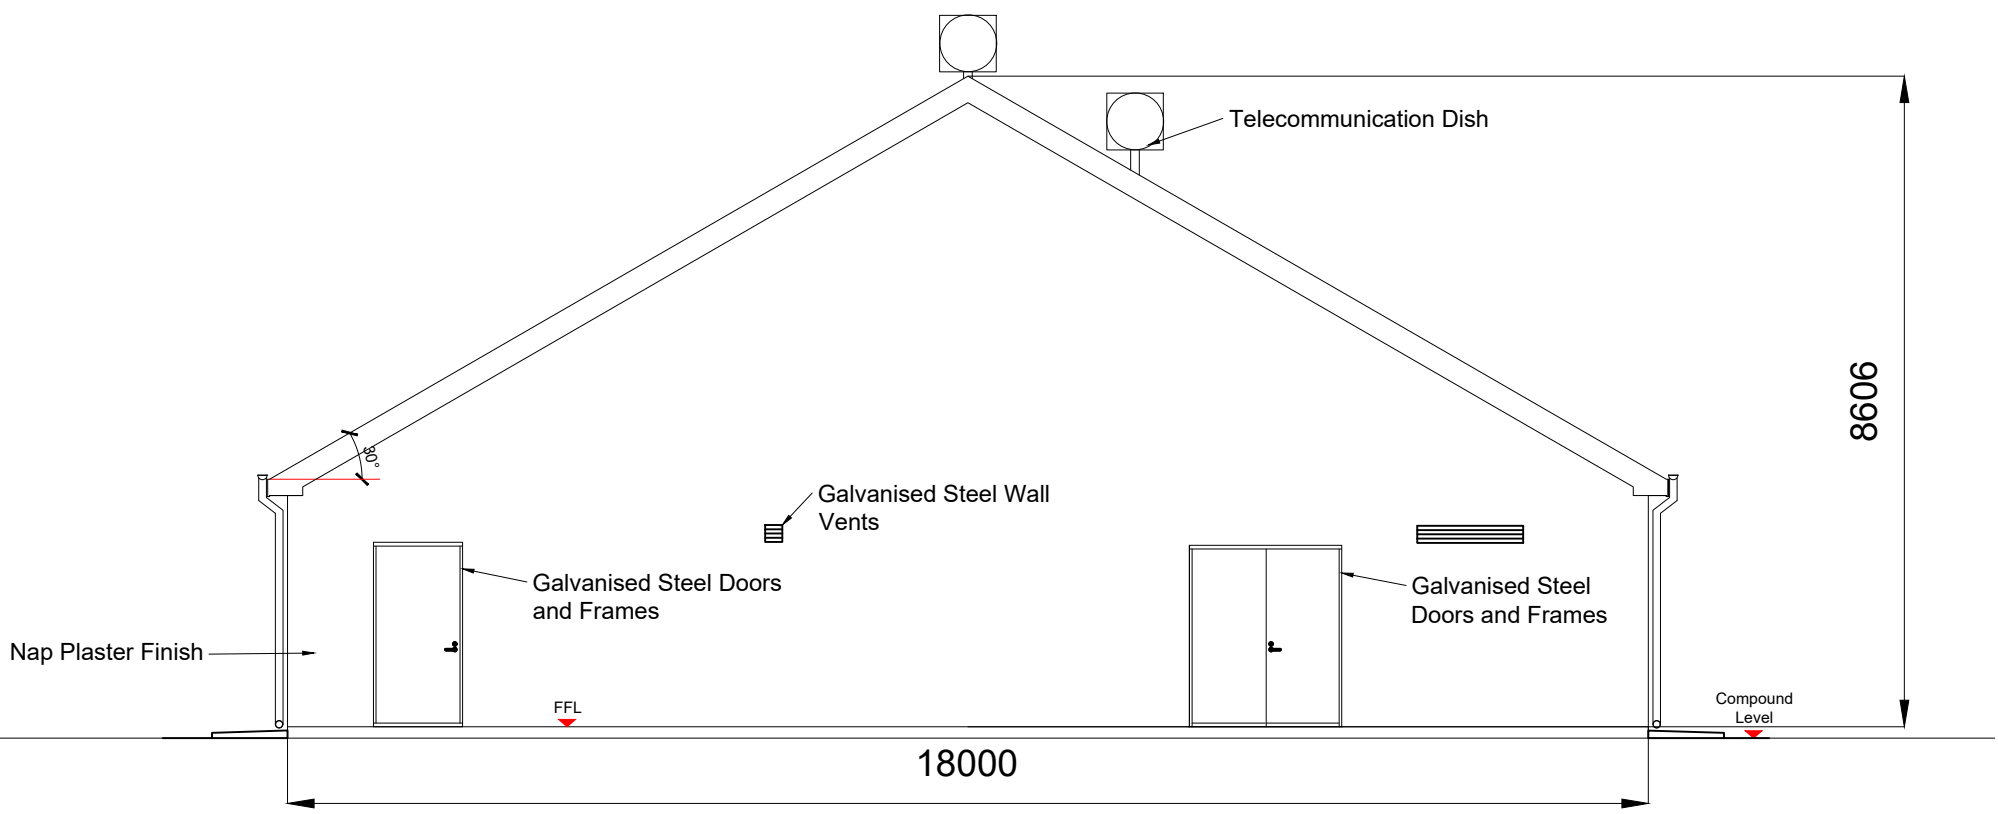

North East Elevation
Scale 1:100

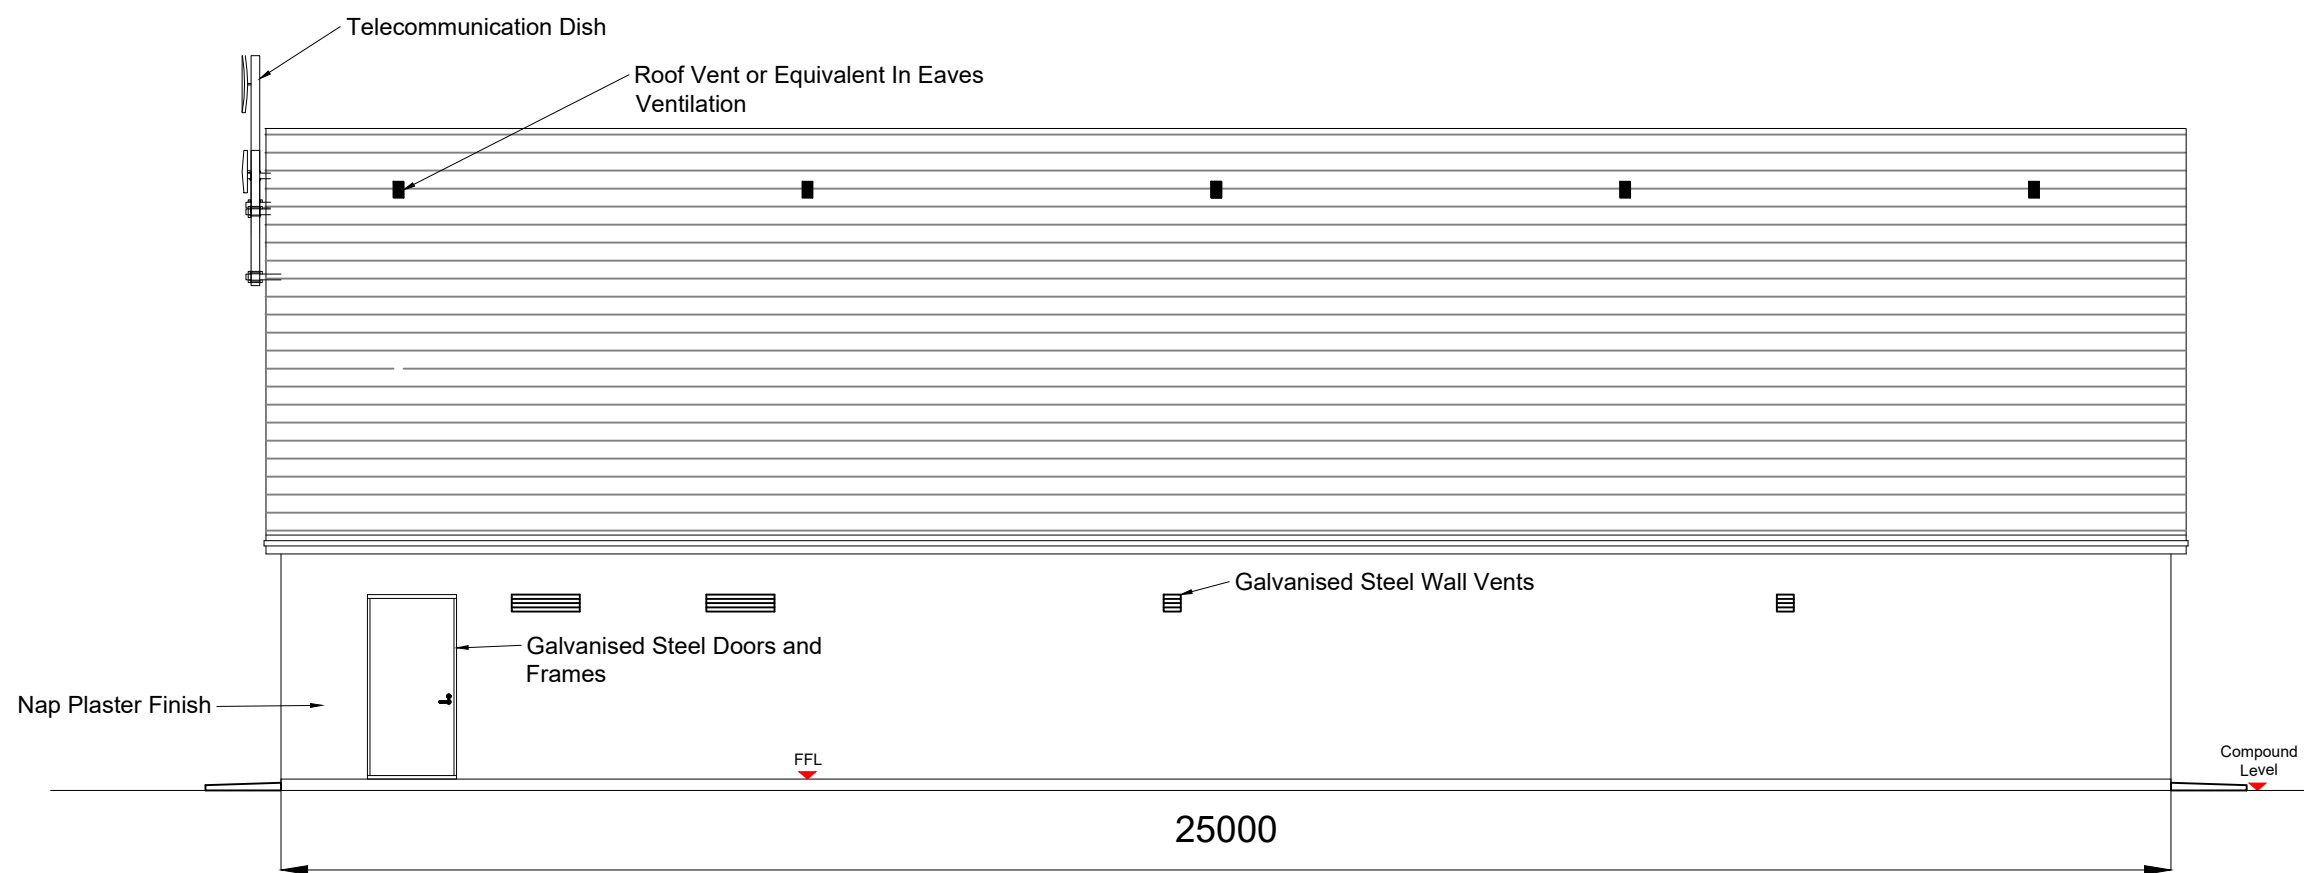

North West Elevation
Scale 1:100

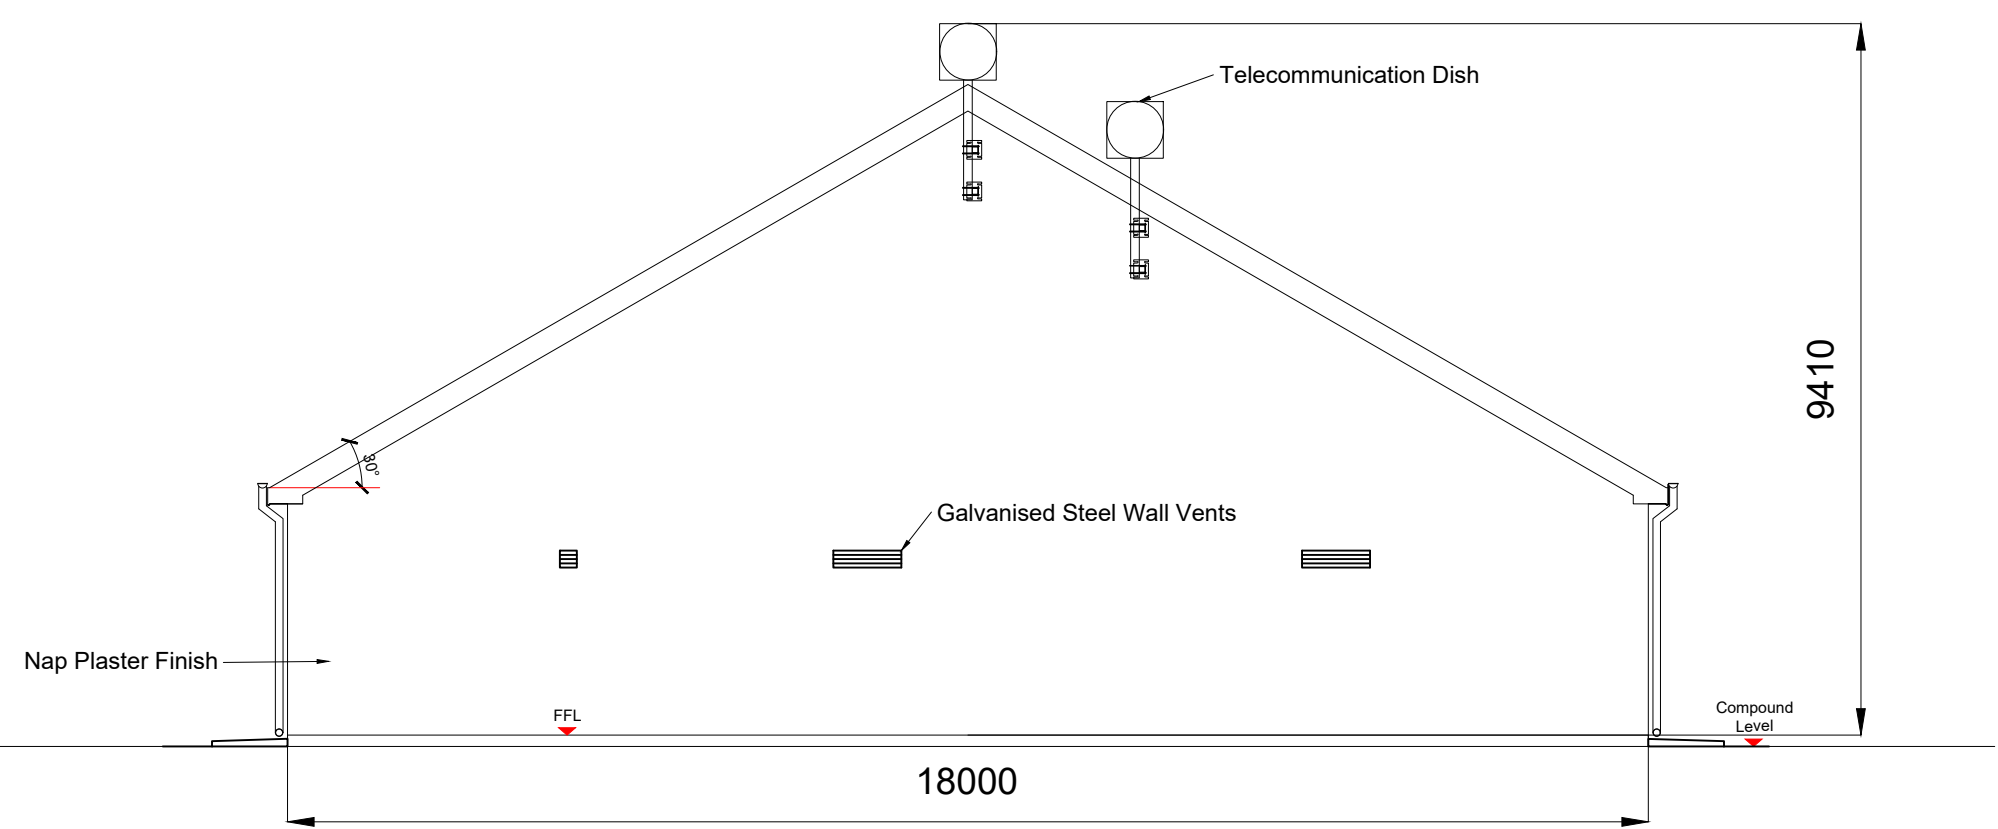

South West Elevation
Scale 1:100

Notes

All dimensions in millimeters unless otherwise noted.
Do not scale from drawings, use figured dimensions only.
This drawing or any part of it may not be reproduced without prior consent.

Drawings are for planning only and should not be used for detailed design. The detailed design will be subject to EirGrid approval based on their latest specifications at the time, and equipment dimensions/siting may vary once the exact specification are determined

Legend

Design Team

Prepared By: Terra Solar Developments
Reviewed By: ARG Grid Solutions



Revisions

REV	DATE	DESCRIPTION
0	30.09.25	Issued for Planning

Drawn By: RH
Approved By: MMC

Summary

Project
Ballyloo Substation & Grid Connection
Location
Ballyloo, Co. Carlow
Title
Substation Option A & B - EirGrid Control Building
Drawing Number
BYLOO-DR-034
Scale
1:100 @ A1
Ballyloo Solar Farm Limited Commercial House Millbank Business Park Lucan Co. Dublin