


Ground Floor Plan  
Scale 1:100

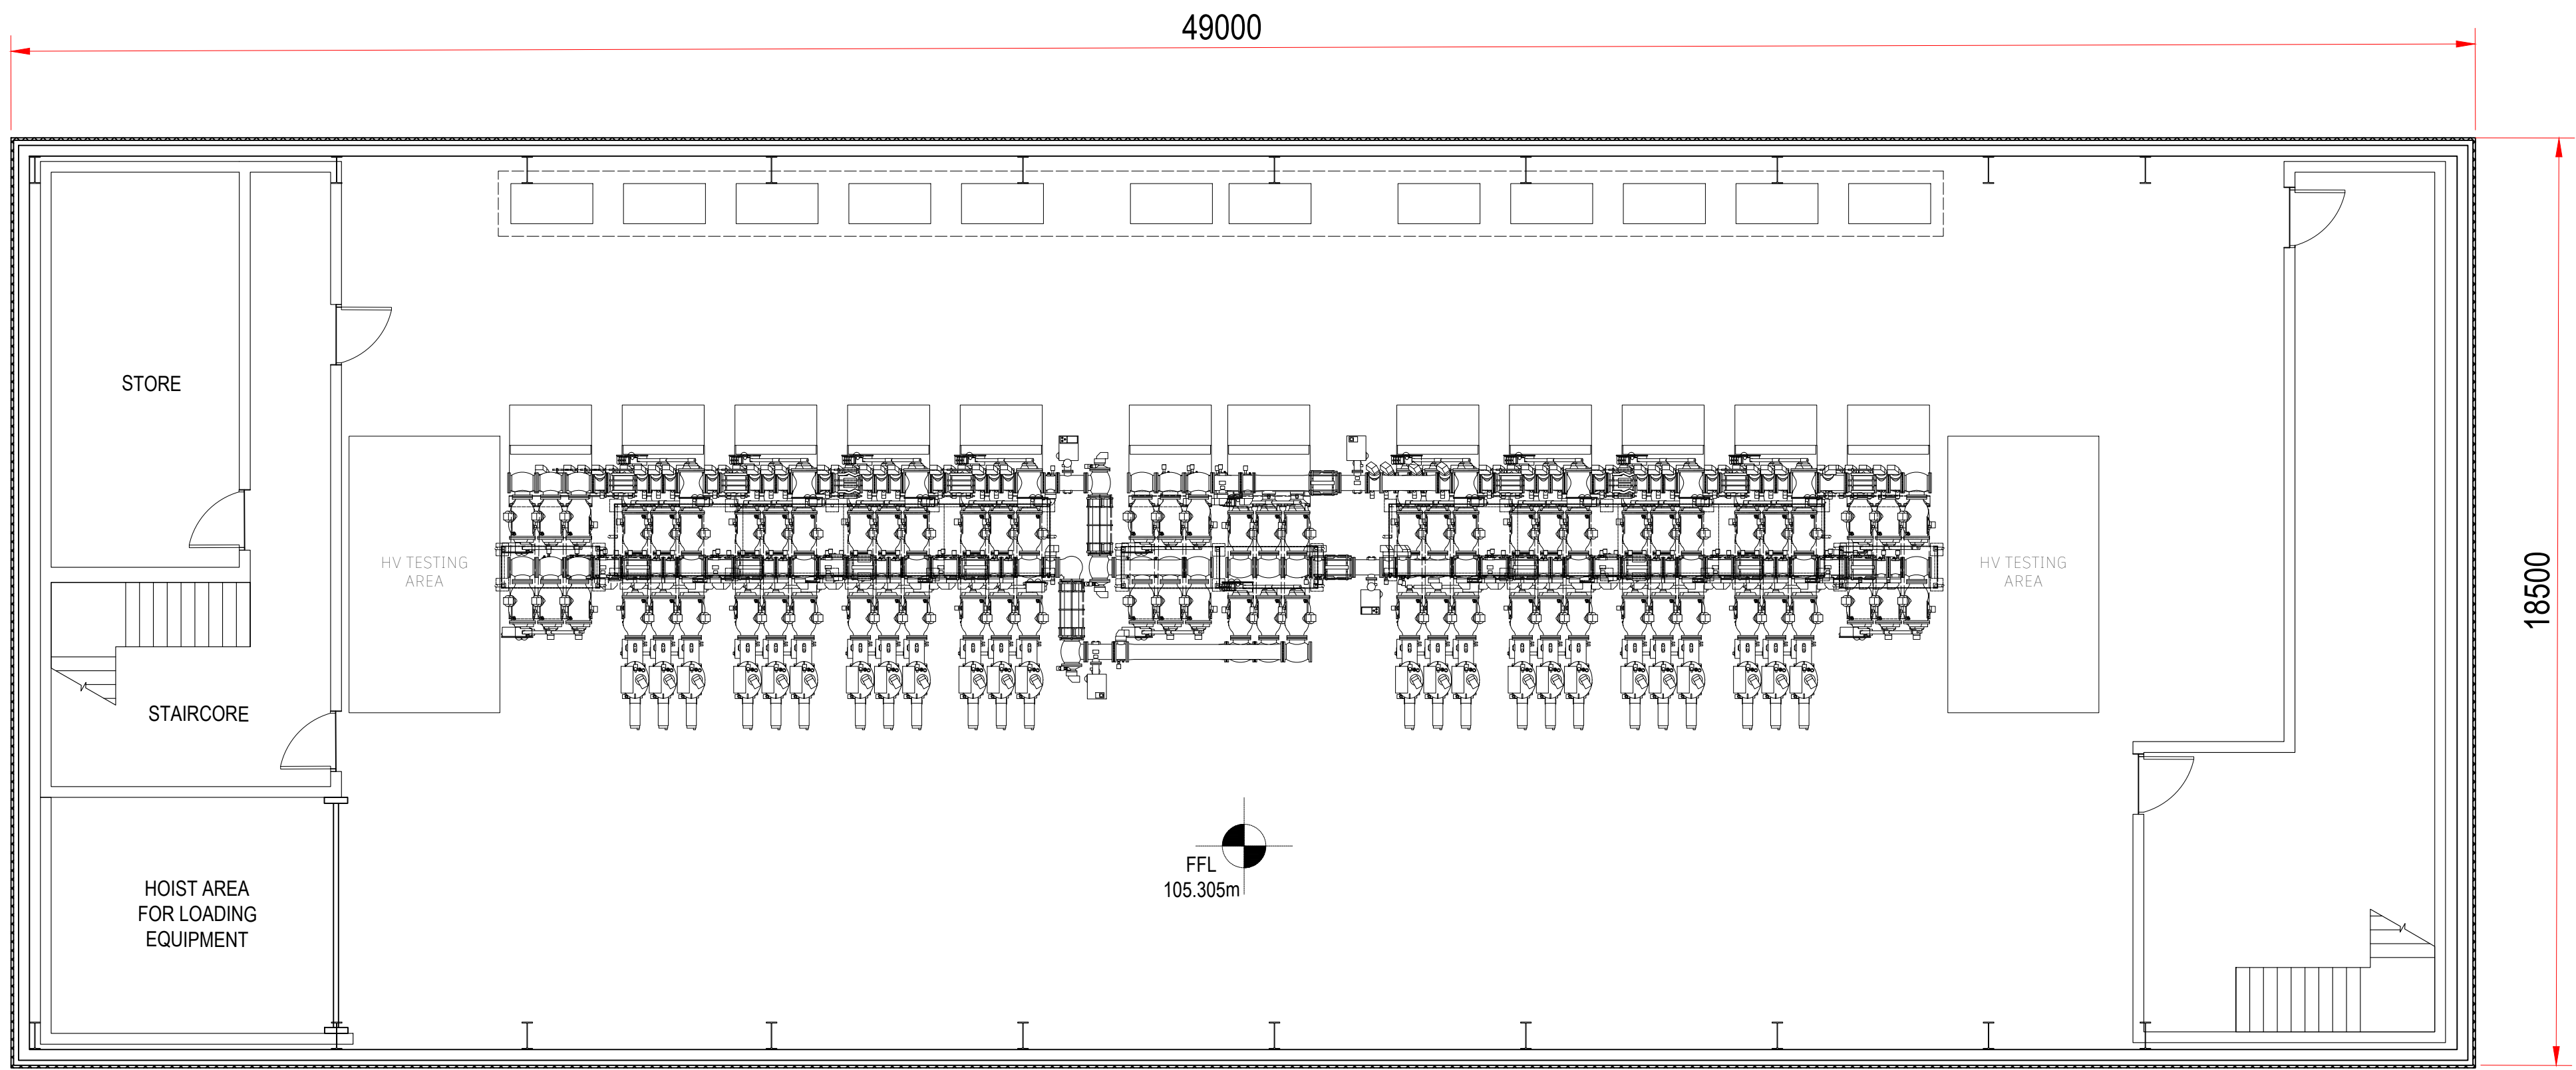

First Floor Plan  
Scale 1:100

Notes

All dimensions in millimeters unless otherwise noted.

Do not scale from drawings, use figured dimensions only.

This drawing or any part of it may not be reproduced without prior consent.

Drawings are for planning only and should not be used for detailed design. The detailed design will be subject to EirGrid approval based on their latest specifications at the time, and equipment dimensions/siting may vary once the exact specification are determined

Legend

Design Team

Prepared By: Terra Solar Developments  
Reviewed By: ARG Grid Solutions



Revisions

| REV | DATE     | DESCRIPTION         |
|-----|----------|---------------------|
| 0   | 30.09.25 | Issued for Planning |
|     |          |                     |
|     |          |                     |
|     |          |                     |
|     |          |                     |

Drawn By: RH  
Approved By: MMC

Summary

**Project**  
Ballyloo Substation & Grid Connection

**Location**  
Ballyloo, Co. Carlow

**Title**  
Substation Option C - GIS Substation Building

**Drawing Number**  
BYLOO-DR-035

**Scale**  
1:100 @ A1

Ballyloo Solar Farm Limited  
Commercial House  
Millbank Business Park  
Lucan  
Co. Dublin