



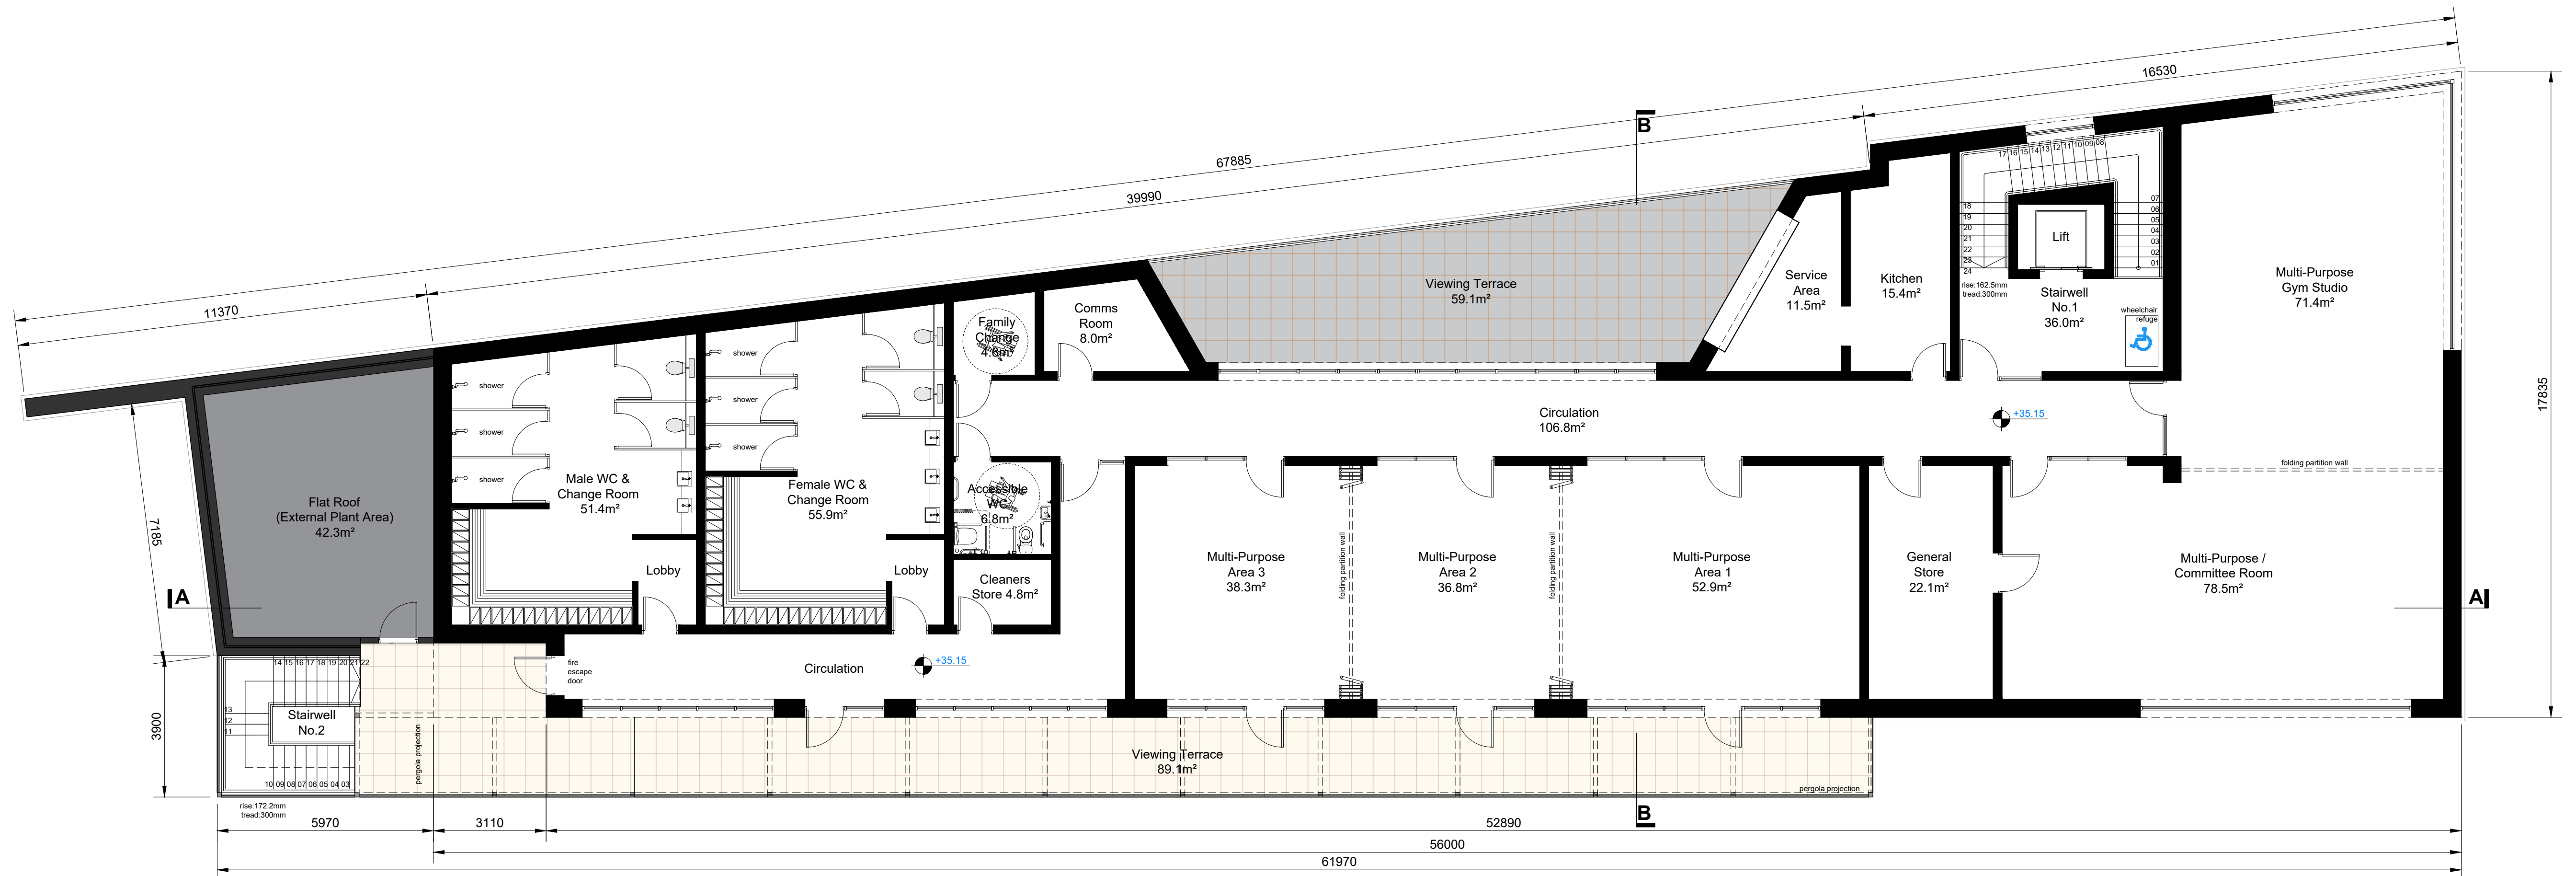

PROPOSED FIRST FLOOR PLAN
SCALE 1:100

FIRST FLOOR G.I.A.: 637.4sq.m

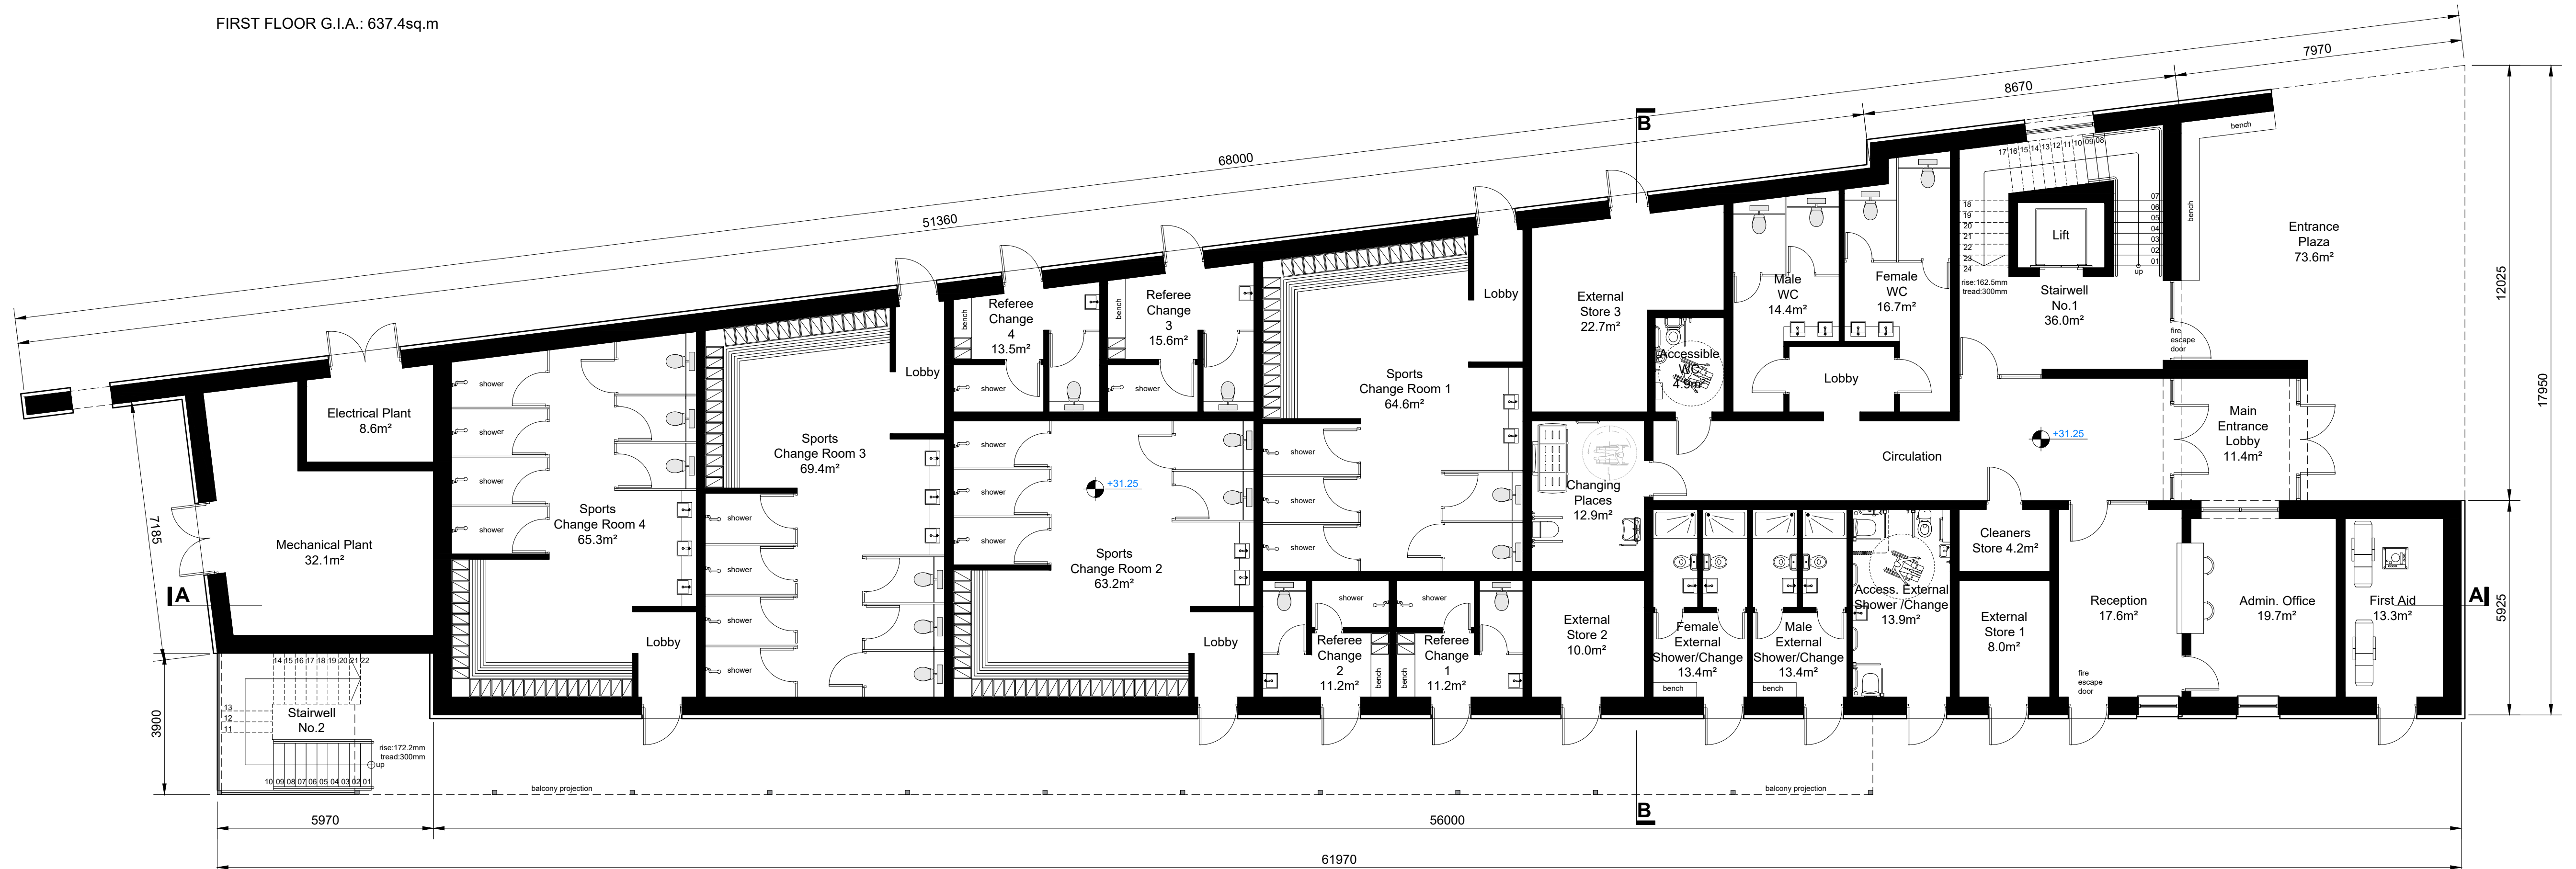


PROPOSED GROUND FLOOR PLAN
SCALE 1:100

GROUND FLOOR G.I.A.: 678.6sq.m

REVISION	DATE	SUITABILITY	ISSUE	DESCRIPTION
P01	2025.10.17	P3	PLANNING	-

FIGURED DIMENSIONS ONLY TO BE TAKEN FROM THIS DRAWING. DIMENSIONS TO BE CHECKED ON SITE.
CONSULTANTS TO BE INFORMED IMMEDIATELY OF ANY DISCREPANCIES BEFORE WORK PROCEEDS.
THIS DRAWING AND ANY DESIGN HEREON IS THE COPYRIGHT OF THE CONSULTANTS AND MAY NOT BE REPRODUCED WITHOUT WRITTEN CONSENT. ALL DRAWINGS REMAIN THE PROPERTY OF THE CONSULTANTS.
12 Barrington Street, Limerick, Ireland, V94 XA4W.
p. 061 312100 e. info@quinnarchitects.ie w. www.quinnarchitects.ie

QUINN
Architects

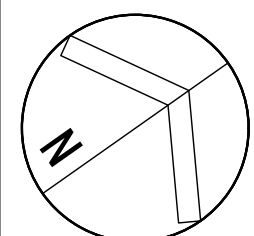

JOB TITLE	KINGSTON PARK & MILLERS LANE - PUBLIC PARK & PUBLIC URBAN REALM PROJECT		
DRG. TITLE	PROPOSED GROUND & FIRST FLOOR PLANS PLANNING STAGE		

JOB NO.	2412	DRG. NO.	2000	STATUS	PLANNING PERMISSION	
SCALE/DWG.	1:100	@A1	DATE	2025.09.26	DRAWN	CHECKED
FILE NAME	2412-QNA-XX-XX-DR-A-2000				SUITABILITY	REV. NO.
					P3	P01