


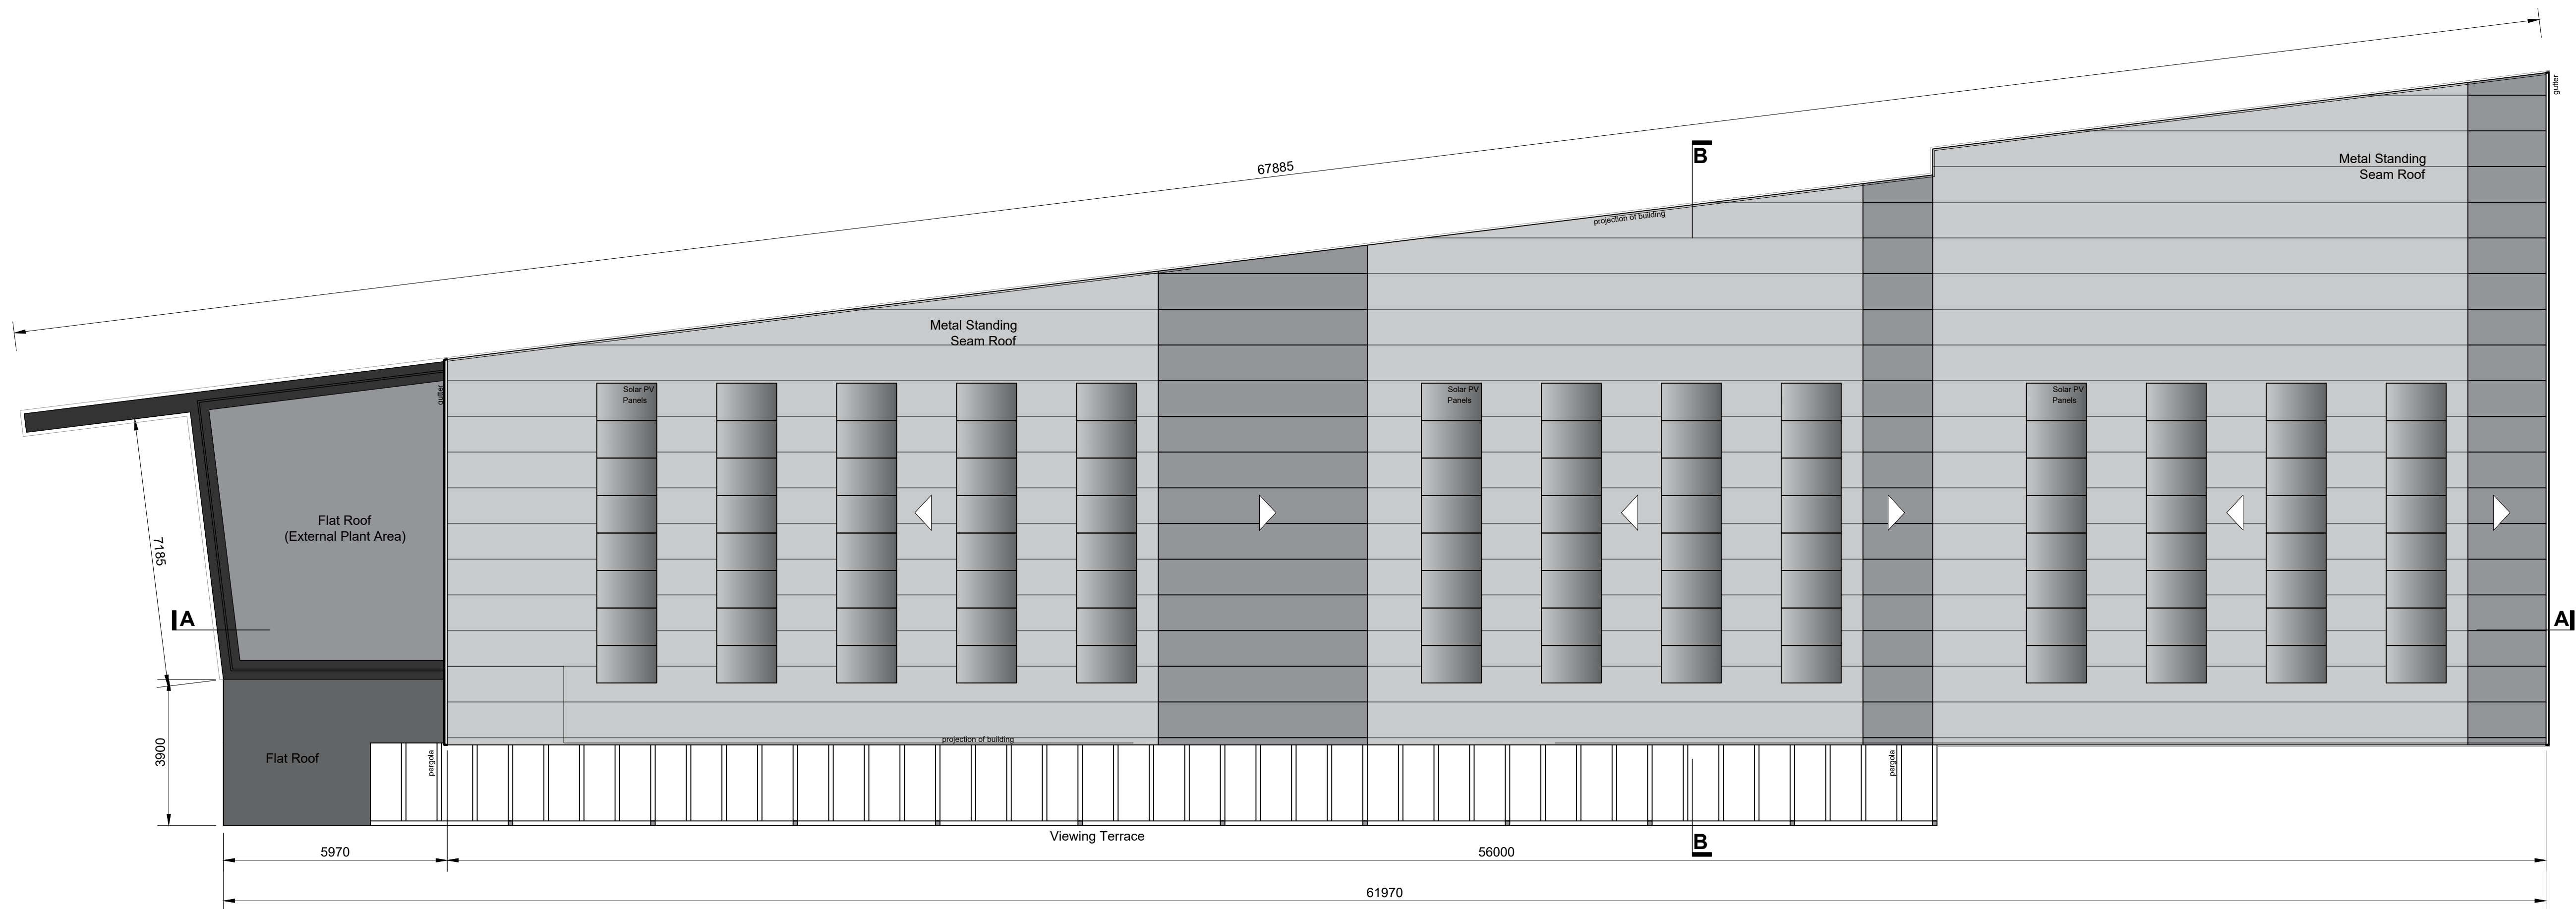


PROPOSED ROOF PLAN
SCALE 1:100

REVISION	DATE	SUITABILITY	ISSUE	DESCRIPTION
P01	2025.10.17	P3	PLANNING	-

FIGURED DIMENSIONS ONLY TO BE TAKEN FROM THIS DRAWING. DIMENSIONS TO BE CHECKED ON SITE.
CONSULTANTS TO BE INFORMED IMMEDIATELY OF ANY DISCREPANCIES BEFORE WORK PROCEEDS.
THIS DRAWING AND ANY DESIGN HEREON IS THE COPYRIGHT OF THE CONSULTANTS AND MAY NOT BE
REPRODUCED WITHOUT WRITTEN CONSENT. ALL DRAWINGS REMAIN THE PROPERTY OF THE CONSULTANTS.
12 Barrington Street, Limerick, Ireland, V94 XX4W.
p. 061 312100 e. info@quinnarchitects.ie w. www.quinnarchitects.ie

QUINN
Architects

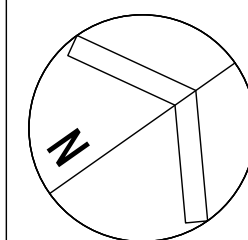

JOB TITLE	KINGSTON PARK & MILLERS LANE - PUBLIC PARK & PUBLIC URBAN REALM PROJECT	
DWG. TITLE	PROPOSED ROOF PLAN PLANNING STAGE	

JOB NO.	2412	DWG. NO.	2001	STATUS PLANNING PERMISSION	
SCALE(D)	1:100	@A1	DATE	2025.09.26	DRAWN NS
FILE NAME	2412-QNA-XX-XX-DR-A-2001	SUITABILITY	P3	CHECKED CQ	REV NO. P01