



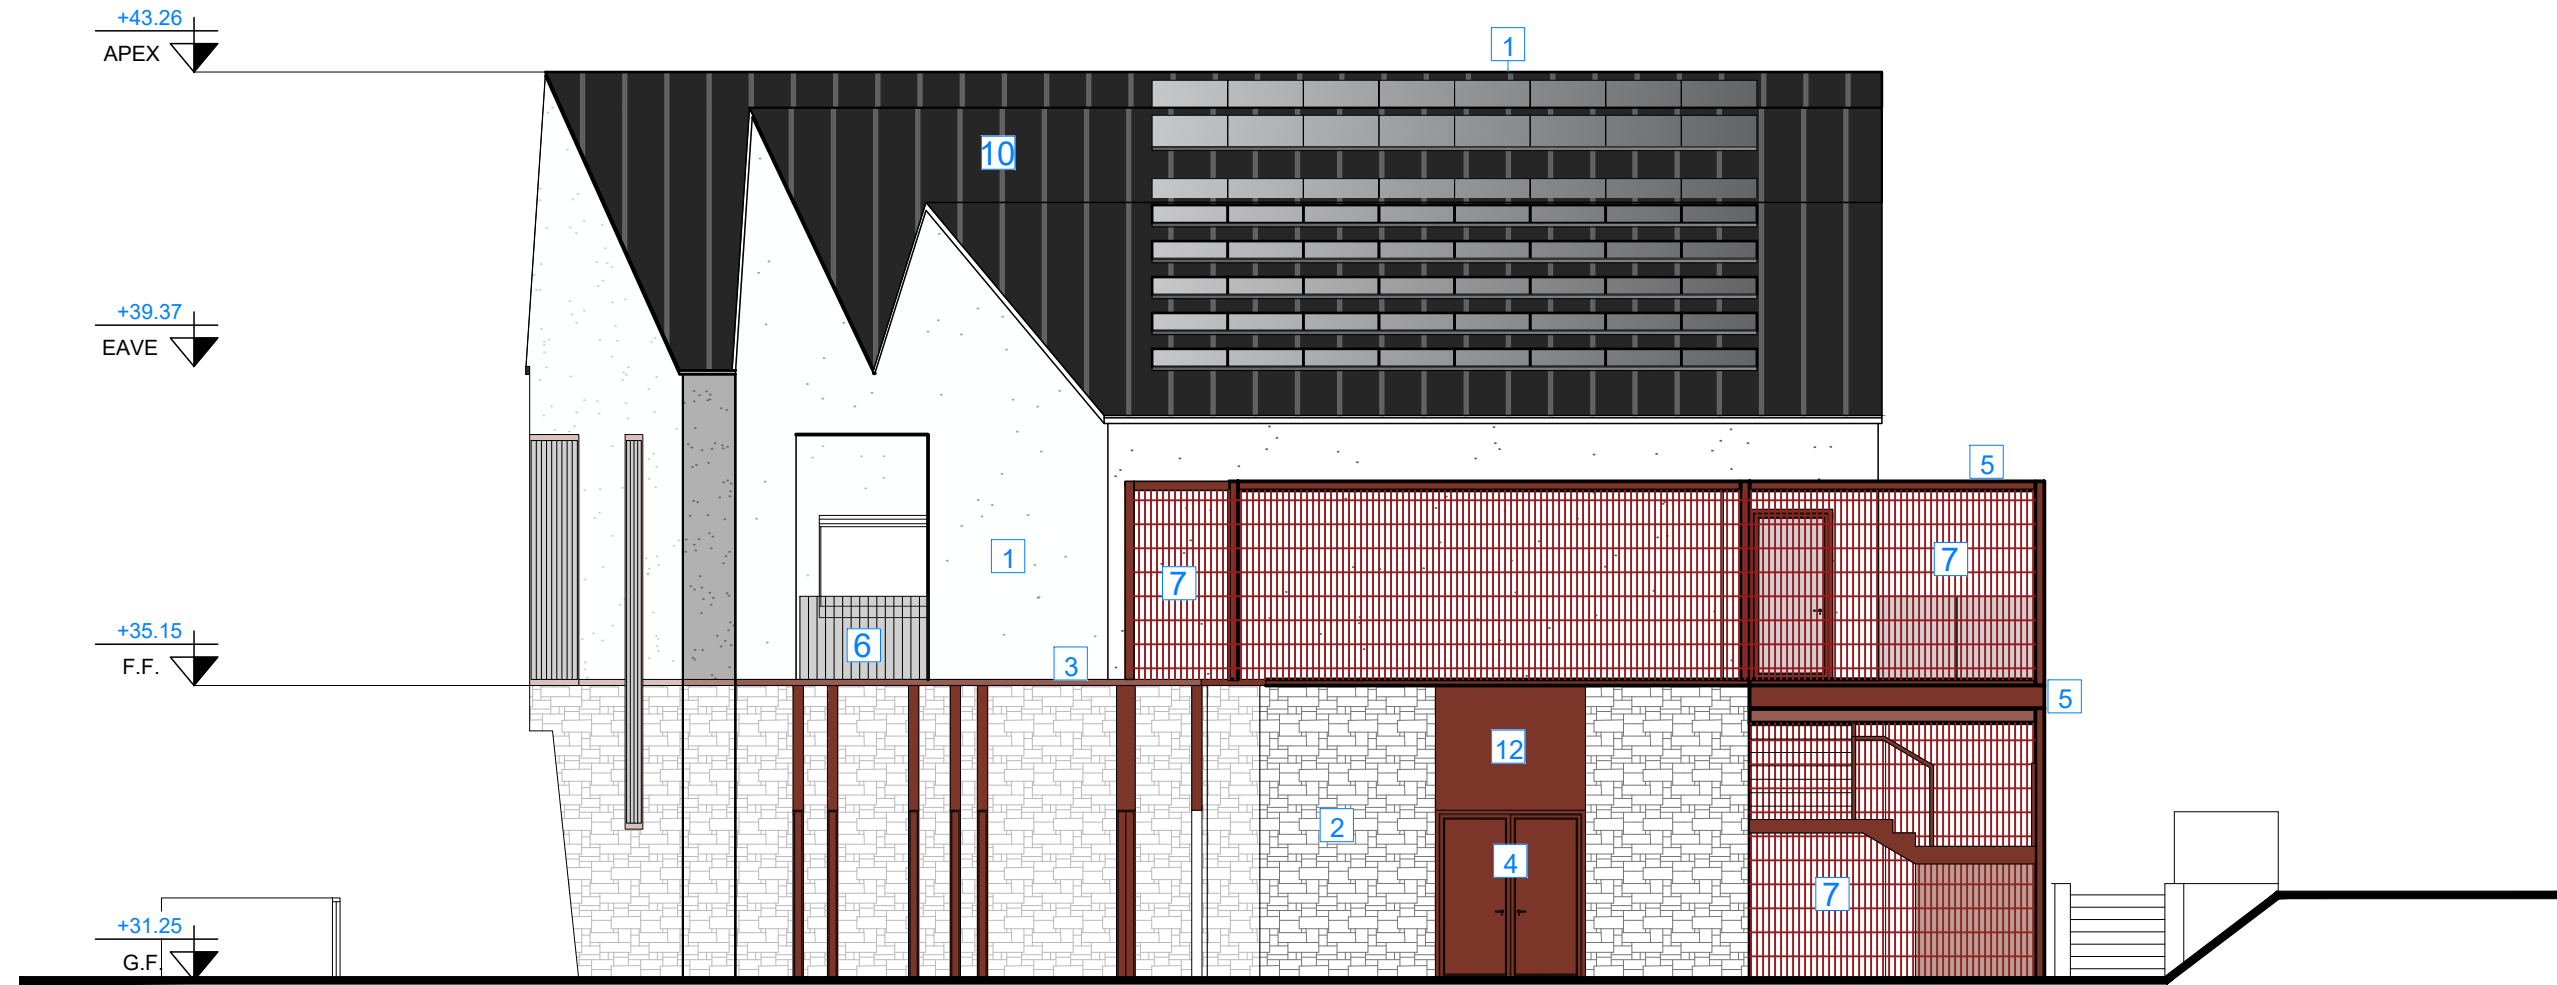

PROPOSED SOUTHWEST ELEVATION
SCALE 1:100

MATERIAL LEGEND	
1	ROUGHCAST RENDER, PAINTED FINISH. COLOUR: OFF-WHITE, LIGHT GREY.
2	SELECTED LIMESTONE CLADDING. COLOUR NATURAL GREY.
3	PRESSED ALUMINIUM PARAPET CAPPING IN COLOUR 80RR 10/306.
4	POLYESTER POWDER COATED DOUBLE GLAZED ALUMINIUM CURTAIN WALLING, WINDOWS & DOORS IN COLOUR 80RR 10/306.
5	PAINTED STEEL BALCONY FRAME TO FACADE OF BUILDING - COLOUR 80RR 10/306.
6	STRUCTURAL GLASS BALUSTRADE.
7	POLYESTER POWDER COATED STEEL MESH IN COLOUR 80RR 10/306.
8	FACADE SIGNAGE - FINAL DESIGN TO BE AGREED
9	SOLAR PANELS
10	STANDING SEAM METAL ROOF SHEETING COLOUR: RAL 7016
11	ACCESS HATCH TO KITCHENETTE
12	SMOOTH RENDER, PAINTED FINISH. COLOUR: 80RR 10/306..

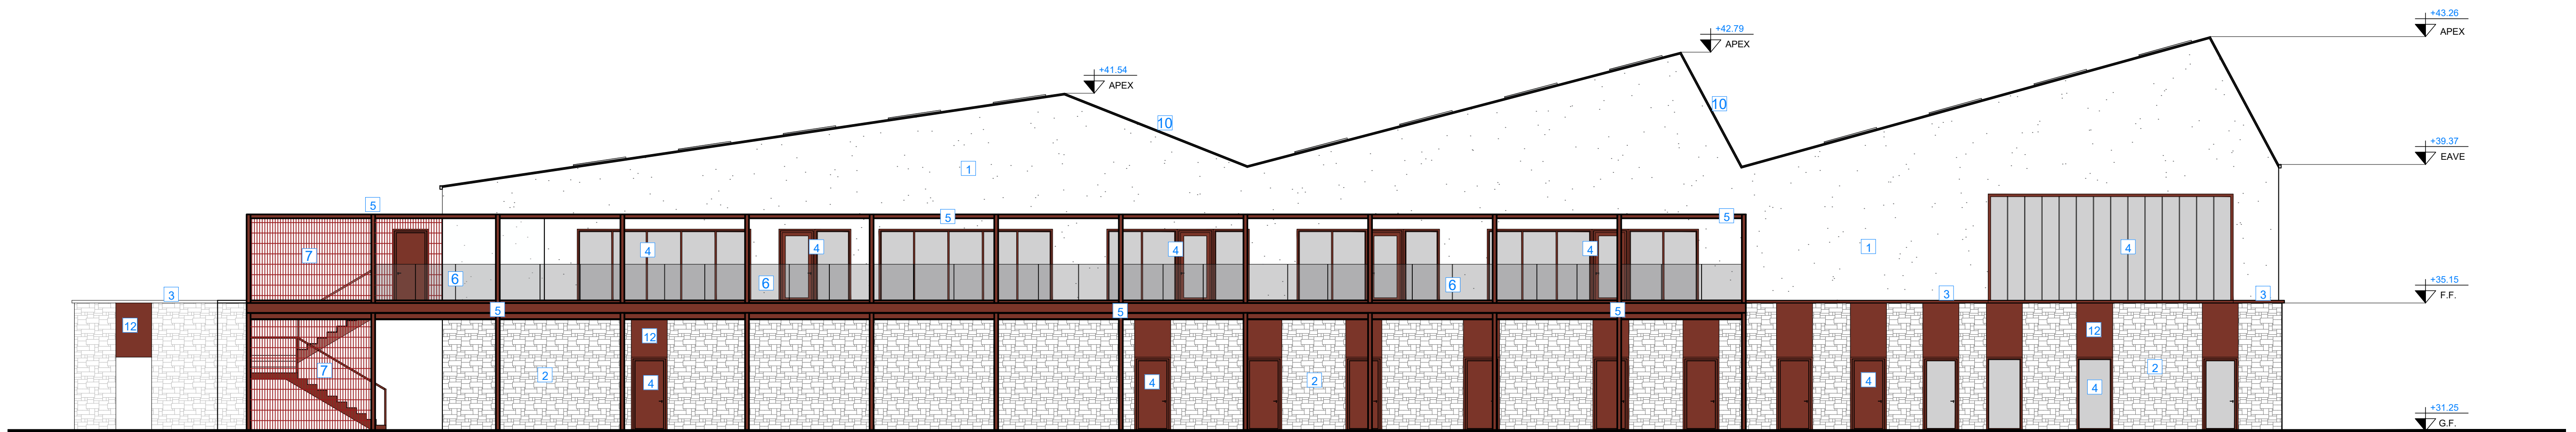


PROPOSED SOUTHEAST ELEVATION
SCALE 1:100

REVISION	DATE	SUSTAINABILITY	ISSUE	DESCRIPTION
P01	2025.10.17	P3	PLANNING	-

FIGURED DIMENSIONS ONLY TO BE TAKEN FROM THIS DRAWING. DIMENSIONS TO BE CHECKED ON SITE.
CONSULTANTS TO BE INFORMED IMMEDIATELY OF ANY DISCREPANCIES BEFORE WORK PROCEEDS.
THIS DRAWING AND ANY DESIGN HEREON IS THE COPYRIGHT OF THE CONSULTANTS AND MAY NOT BE
REPRODUCED WITHOUT WRITTEN CONSENT. ALL DRAWINGS REMAIN THE PROPERTY OF THE CONSULTANTS.
12 Barrington Street, Limerick, Ireland, V94 XX4W.
p. 061 312100 e. info@quinnarchitects.ie w. www.quinnarchitects.ie

QUINN
Architects

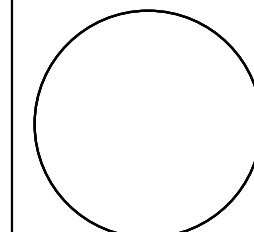

JOB TITLE	KINGSTON PARK & MILLERS LANE - PUBLIC PARK & PUBLIC URBAN REALM PROJECT	
DRG. TITLE	PROPOSED ELEVATIONS & FINISHES PLANNING STAGE	

JOB NO.	2412	DRG. NO.	2031	STATUS PLANNING PERMISSION	
SCALE/DWG	1:100	@A1	DATE	2025.09.26	DRAWN NS
FILE NAME	2412-QNA-XX-XX-DR-A-2031		SUSTAINABILITY	P3	CHECKED CQ
					REV NO. P01