


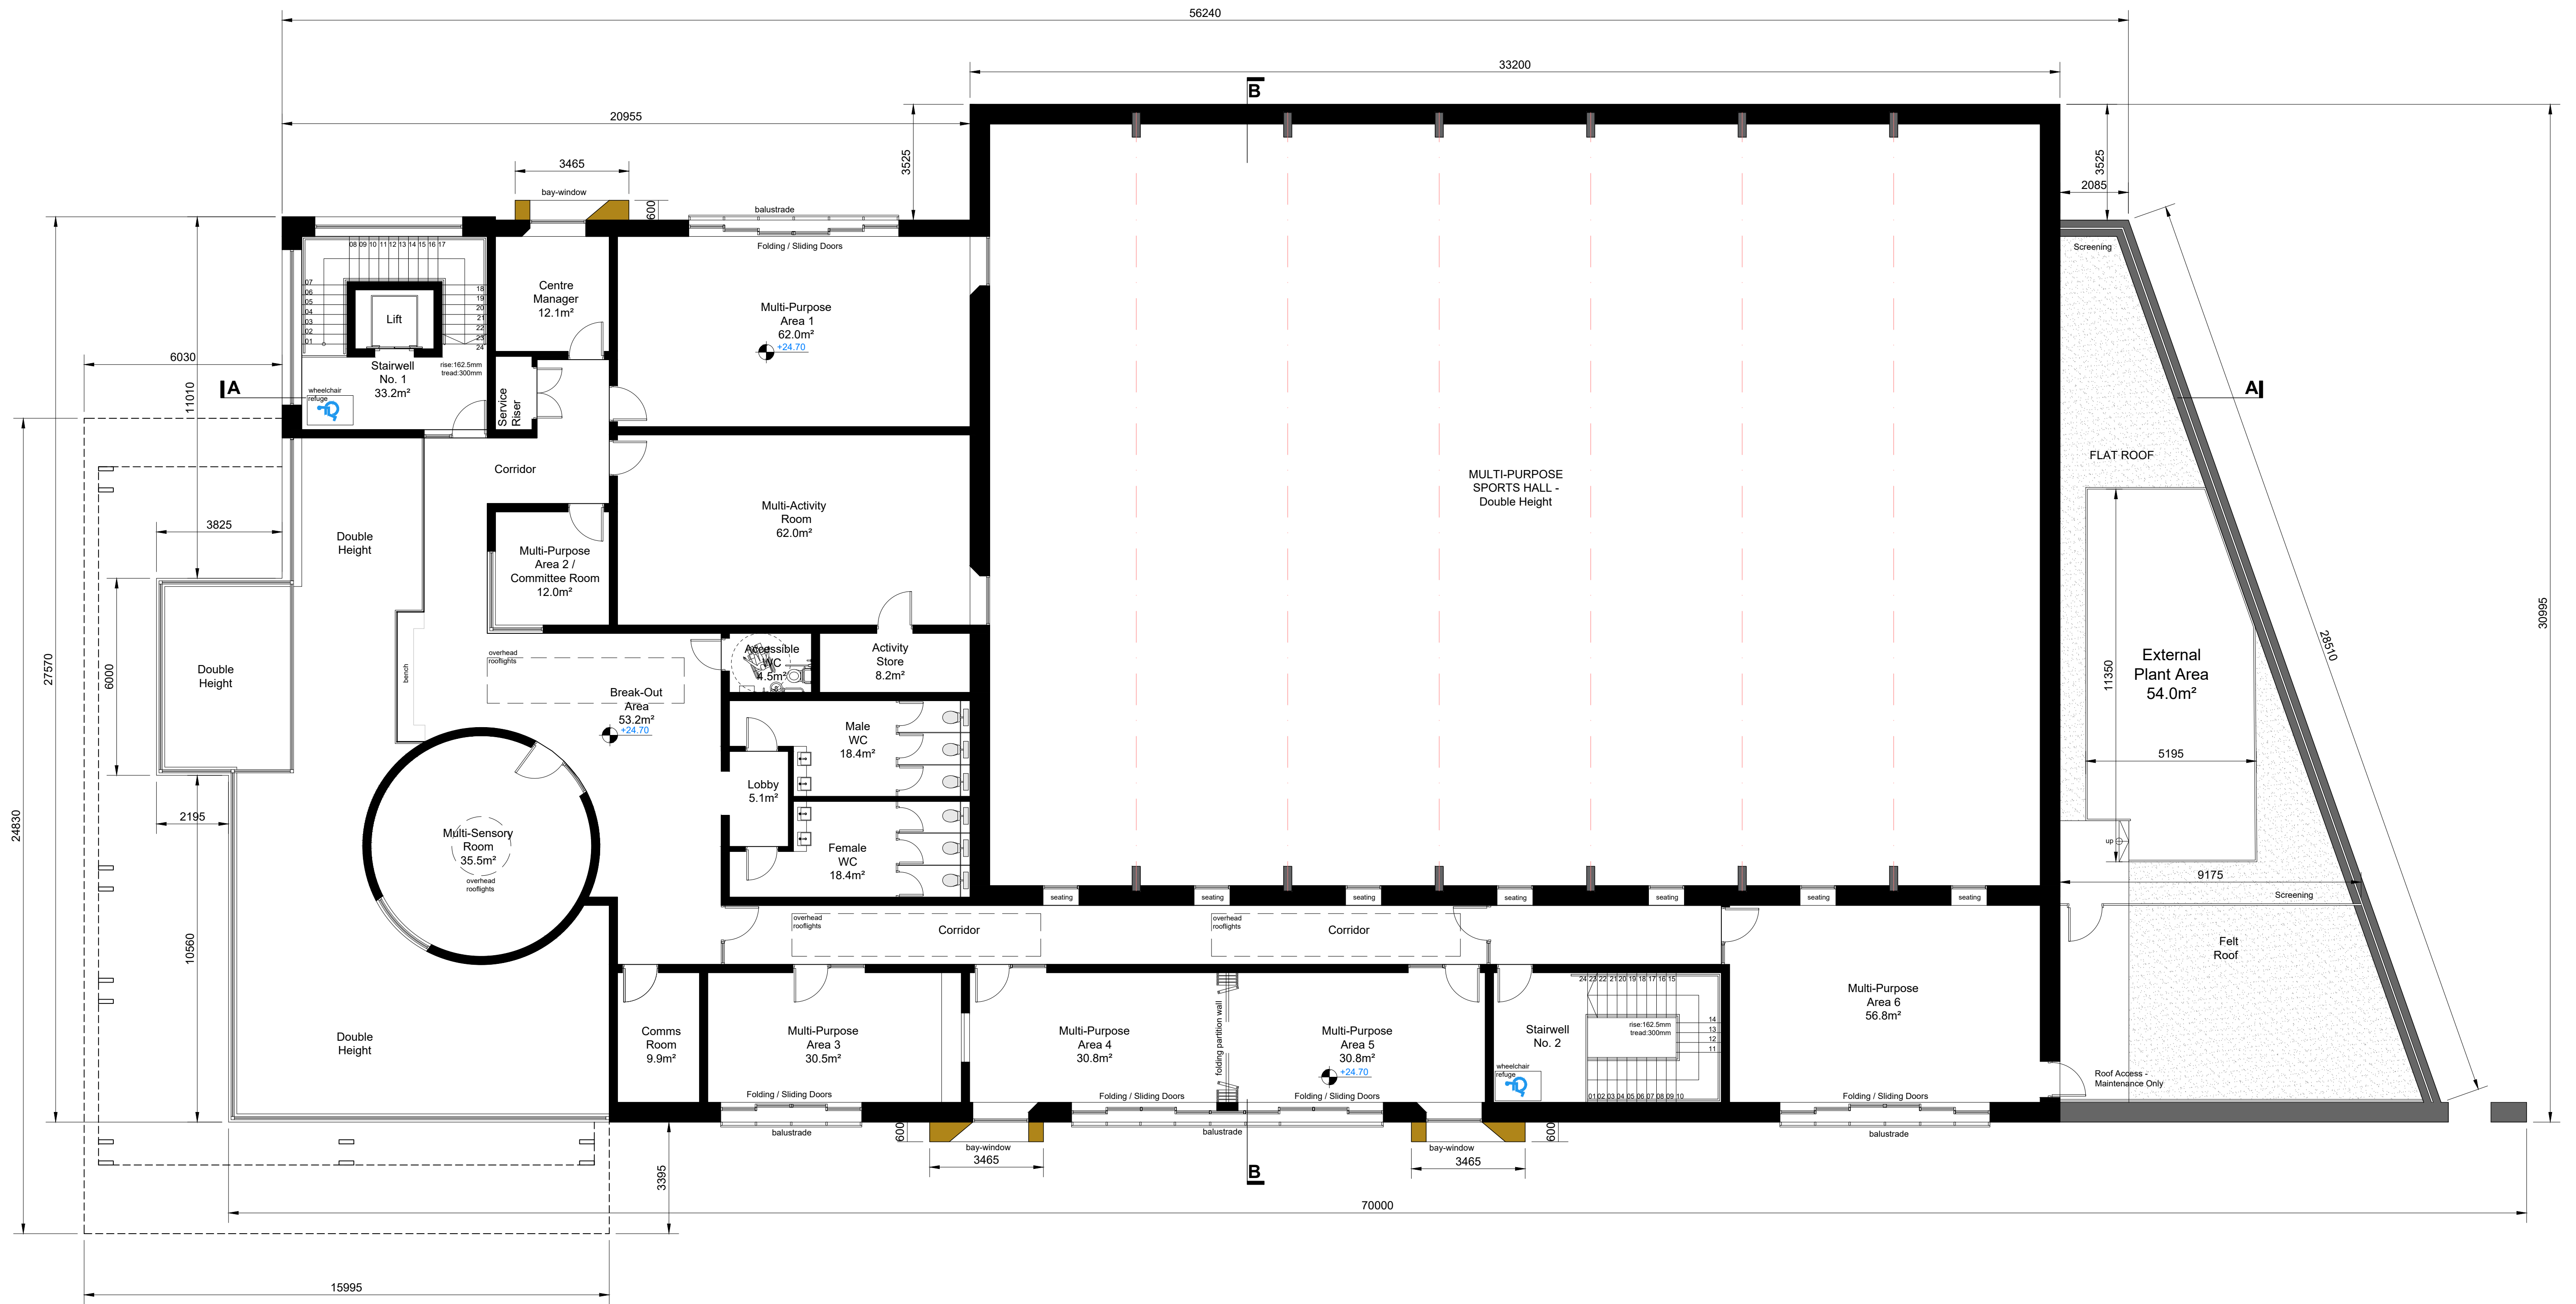


PROPOSED FIRST FLOOR PLAN
SCALE 1:100

FIRST FLOOR G.I.A.: 636.4sq.m

REVISION	DATE	SUITABILITY	ISSUE	DESCRIPTION
P01	2025.10.17	P3	PLANNING	-

FIGURED DIMENSIONS ONLY TO BE TAKEN FROM THIS DRAWING. DIMENSIONS TO BE CHECKED ON SITE.
CONSULTANTS TO BE INFORMED IMMEDIATELY OF ANY DISCREPANCIES BEFORE WORK PROCEEDS.
THIS DRAWING AND ANY DESIGN HEREON IS THE COPYRIGHT OF THE CONSULTANTS AND MAY NOT BE REPRODUCED WITHOUT WRITTEN CONSENT. ALL DRAWINGS REMAIN THE PROPERTY OF THE CONSULTANTS.
12 Barrington Street, Limerick, Ireland, V94 XA4W.
p. 061 312100 e. info@quinnarchitects.ie w. www.quinnarchitects.ie

QUINN
Architects

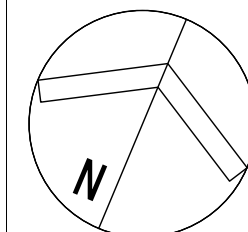

JOB TITLE		KINGSTON PARK & MILLERS LANE - PUBLIC PARK & PUBLIC URBAN REALM PROJECT	
JOB NO.		2412-QNA-XX-XX-DR-A-2101	
SCALE(S)		1:100 @A1	
DATE		2025.09.22	
FILE NAME		2412-QNA-XX-XX-DR-A-2101	
DRAWN		DF	
CHECKED		CQ	
SUITABILITY		P3	
REV NO.		P01	