



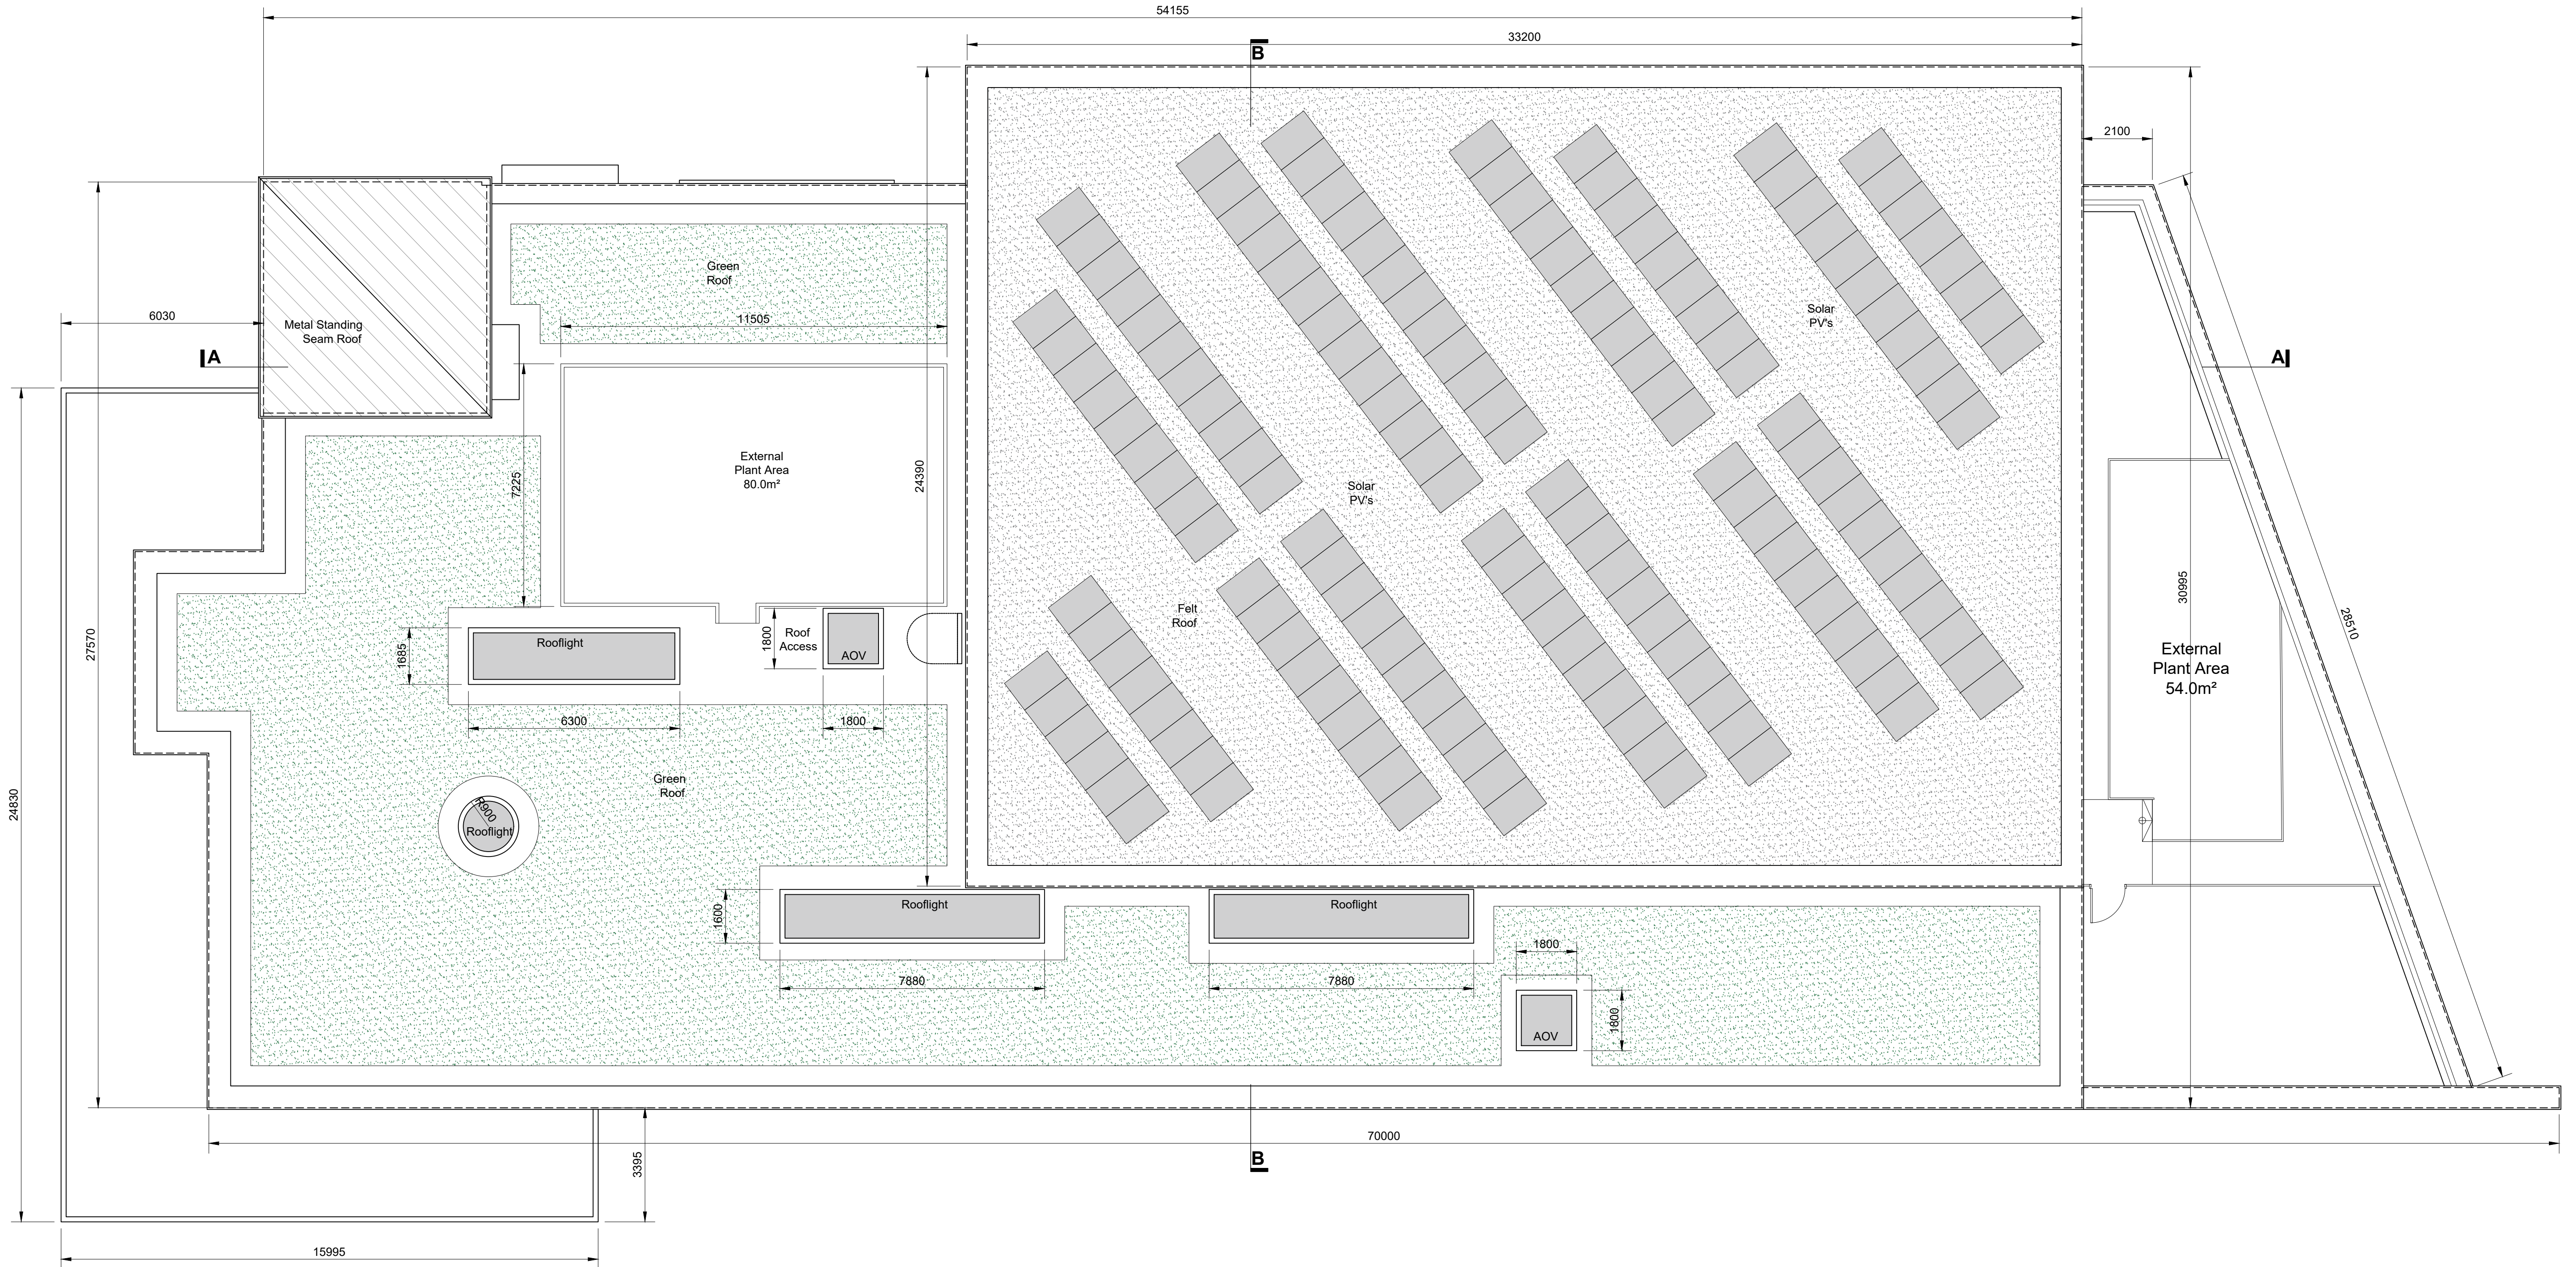

PROPOSED ROOF PLAN
SCALE 1:100

REVISION	DATE	SUITABILITY	ISSUE	DESCRIPTION
P01	2025.10.17	P3	PLANNING	-

FIGURED DIMENSIONS ONLY TO BE TAKEN FROM THIS DRAWING. DIMENSIONS TO BE CHECKED ON SITE.
CONSULTANTS TO BE INFORMED IMMEDIATELY OF ANY DISCREPANCIES BEFORE WORK PROCEEDS.
THIS DRAWING AND ANY DESIGN HEREON IS THE COPYRIGHT OF THE CONSULTANTS AND MAY NOT BE REPRODUCED WITHOUT WRITTEN CONSENT. ALL DRAWINGS REMAIN THE PROPERTY OF THE CONSULTANTS.
12 Barrington Street, Limerick, Ireland, V94 XX4W.
p. 061 312100 e. info@quinnarchitects.ie w. www.quinnarchitects.ie

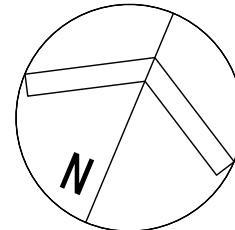

JOB TITLE	
KINGSTON PARK & MILLERS LANE - PUBLIC PARK & PUBLIC URBAN REALM PROJECT	
DRG. TITLE	
PROPOSED ROOF PLAN PLANNING STAGE	

JOB NO. 2412	DRG. NO. 2102	STATUS PLANNING PERMISSION			
SCALE(S) 1:100	@A1	DATE 2025.09.22	DRAWN DF	CHECKED CQ	
FILE NAME 2412-QNA-XX-XX-DR-A-2102			SUITABILITY P3	REV NO. P01	