



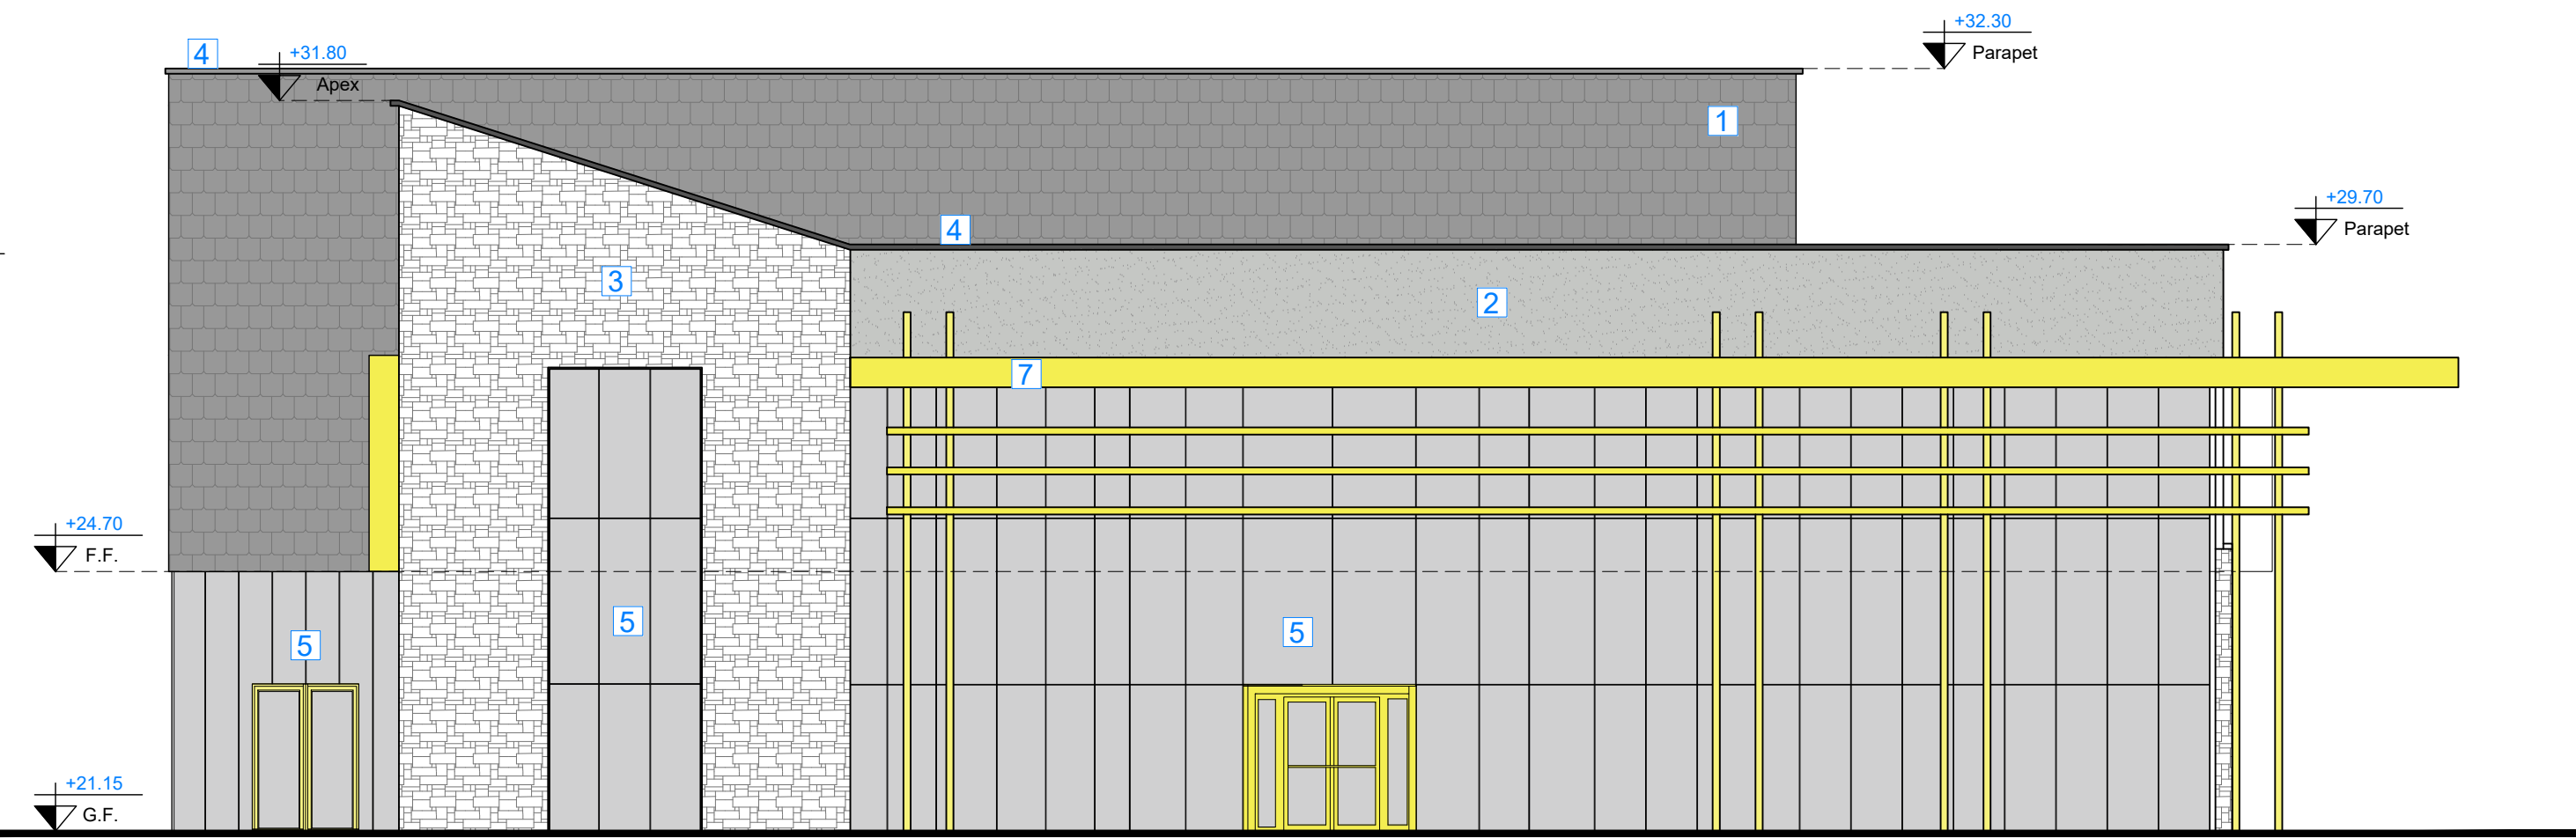

SOUTH ELEVATION
SCALE 1:100

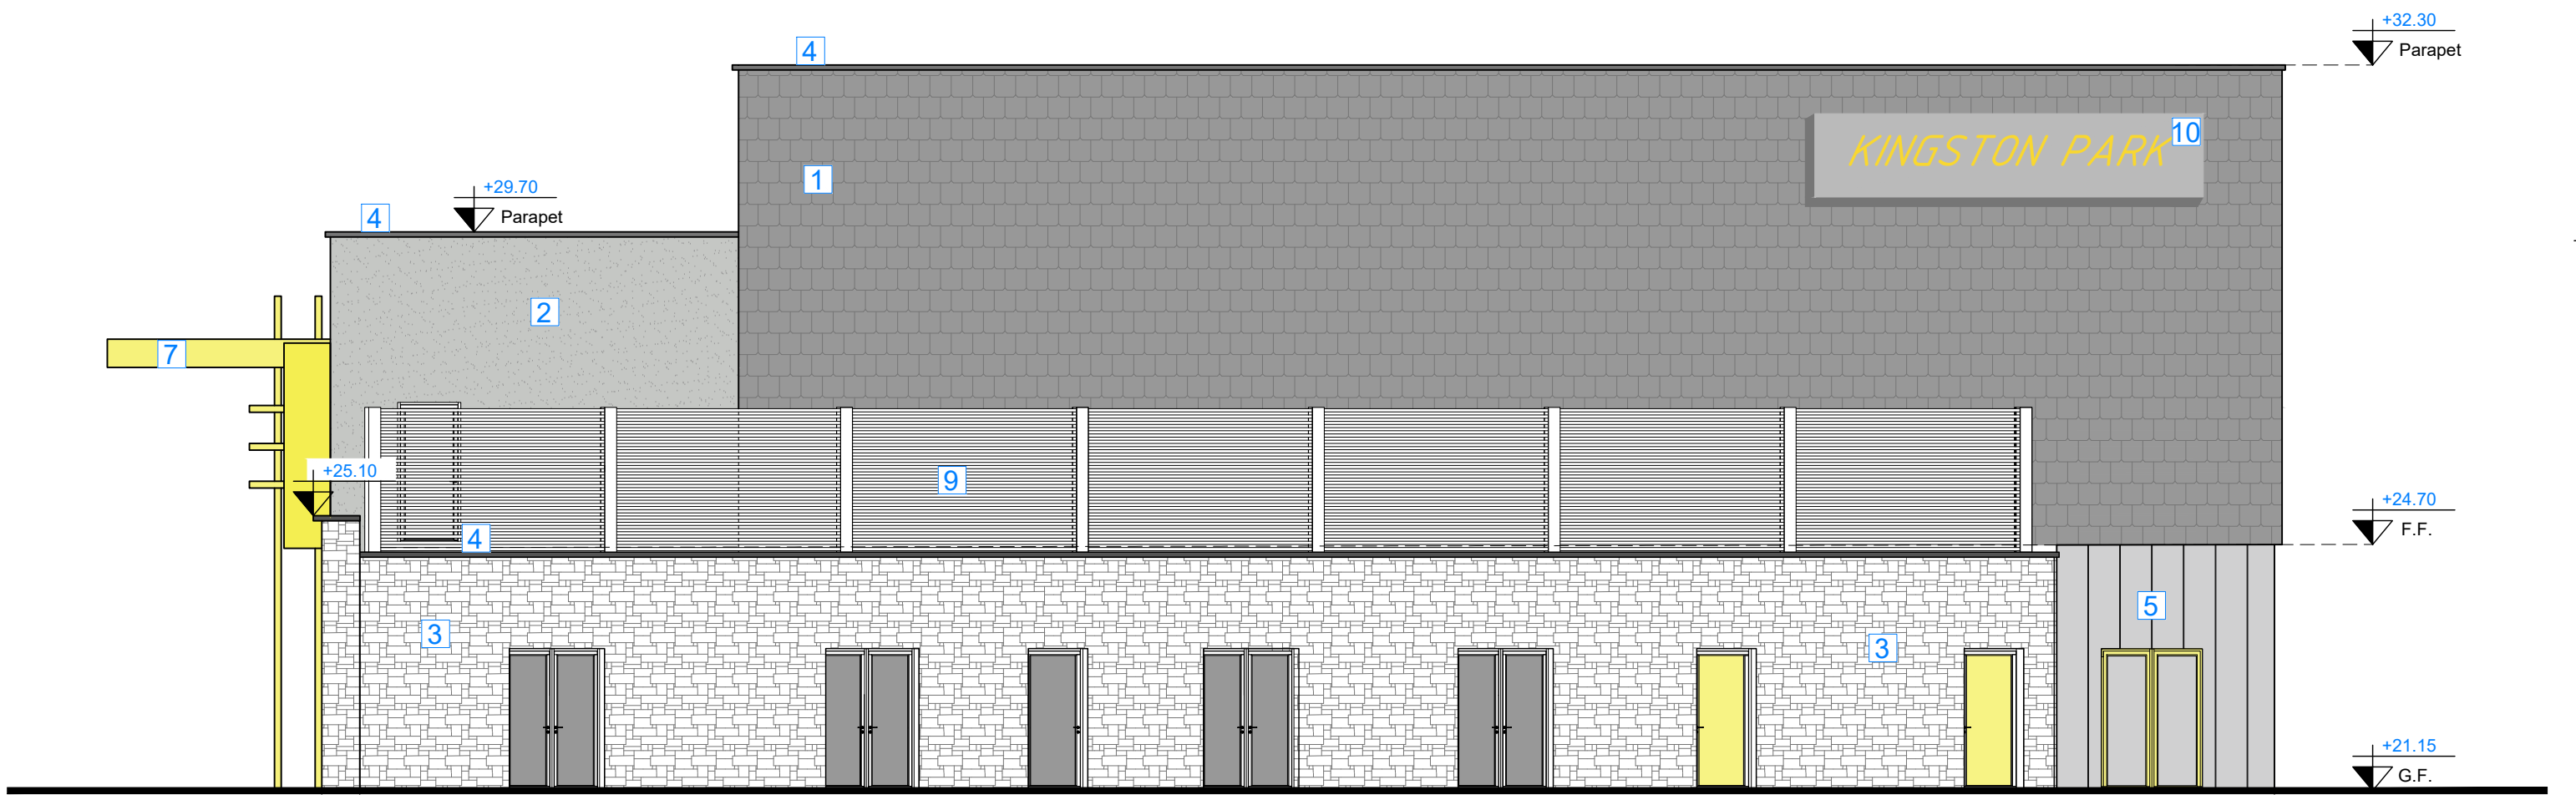


WEST ELEVATION
SCALE 1:100



EAST ELEVATION
SCALE 1:100

MATERIAL LEGEND

- 1 CLADDING - NATURAL SLATE CLADDING TILES, COLOUR: DARK GREY
- 2 ROUGHCAST RENDER, PAINTED FINISH. COLOUR: OFF-WHITE, LIGHT GREY.
- 3 SELECTED LIMESTONE CLADDING. COLOUR NATURAL GREY.
- 4 PRESSED ALUMINIUM PARAPET CAPPING IN RAL COLOUR 7016.
- 5 POLYESTER POWDER COATED DOUBLE GLAZED ALUMINIUM CURTAIN WALLING, WINDOWS & DOORS IN COLOUR RAL 7016 & 1012.
- 6 TRESPA METEON HPL CLADDING IN COLOUR GOLD YELLOW OR SIMILAR APPROVED
- 7 TREATED GLU-LAM BRISE SOLEIL TO FACADE OF BUILDING - COLOUR NATURAL TIMBER.
- 8 STRUCTURAL GLASS BALUSTRADE.
- 9 POLYESTER POWDER COATED ALUMINIUM ACOUSTIC SCREENING & LOUVERS IN COLOUR RAL 7001.
- 10 FACADE SIGNAGE - FINAL DESIGN TO BE AGREED
- 11 SOLAR PANELS

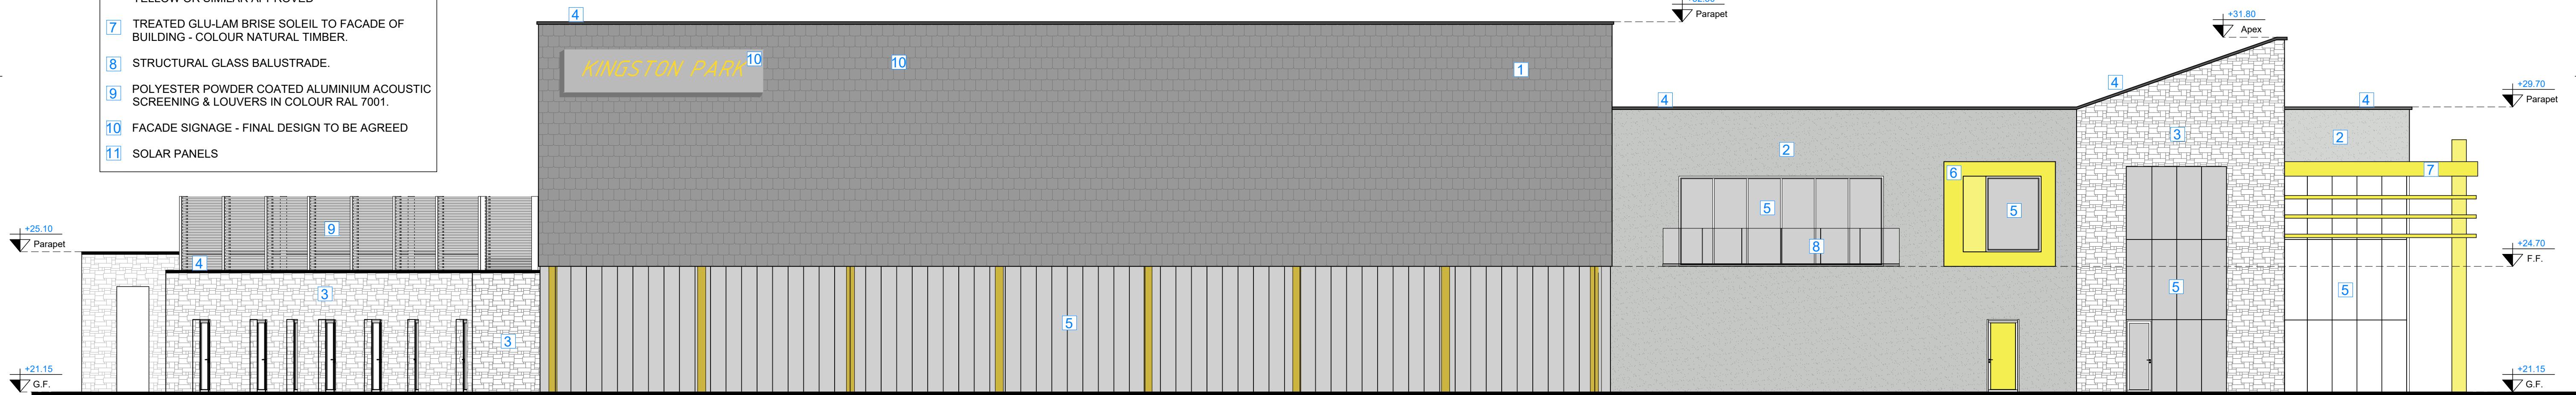


NORTH ELEVATION
SCALE 1:100

REVISION	DATE	SUITABILITY	ISSUE	DESCRIPTION
P01	2025.10.17	P3	PLANNING	-

FIGURED DIMENSIONS ONLY TO BE TAKEN FROM THIS DRAWING. DIMENSIONS TO BE CHECKED ON SITE.
CONSULTANTS TO BE INFORMED IMMEDIATELY OF ANY DISCREPANCIES BEFORE WORK PROCEEDS.
THIS DRAWING AND ANY DESIGN HEREON IS THE COPYRIGHT OF THE CONSULTANTS AND MAY NOT BE REPRODUCED WITHOUT WRITTEN CONSENT. ALL DRAWINGS REMAIN THE PROPERTY OF THE CONSULTANTS.
12 Barrington Street, Limerick, Ireland, V94 XX4W.
p. 061 312100 e. info@quinnarchitects.ie w. www.quinnarchitects.ie

QUINN
Architects

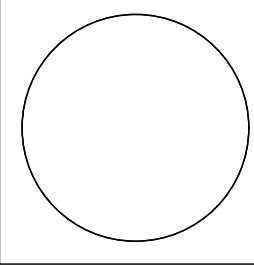

JOB TITLE
KINGSTON PARK & MILLERS LANE -
PUBLIC PARK & PUBLIC URBAN REALM PROJECT
DRG. TITLE
PROPOSED ELEVATIONS & FINISHES
PLANNING STAGE

JOB NO. 2412	DRG. NO. 2130	STATUS PLANNING PERMISSION
SCALE(D) 1:100 @A1	DATE 2025.09.22	DRAWN DF CHECKED CQ
FILE NAME 2412-QNA-XX-XX-DR-A-2130	SUITABILITY P3	REV NO. P01