


100mm INCREMENTS @A1

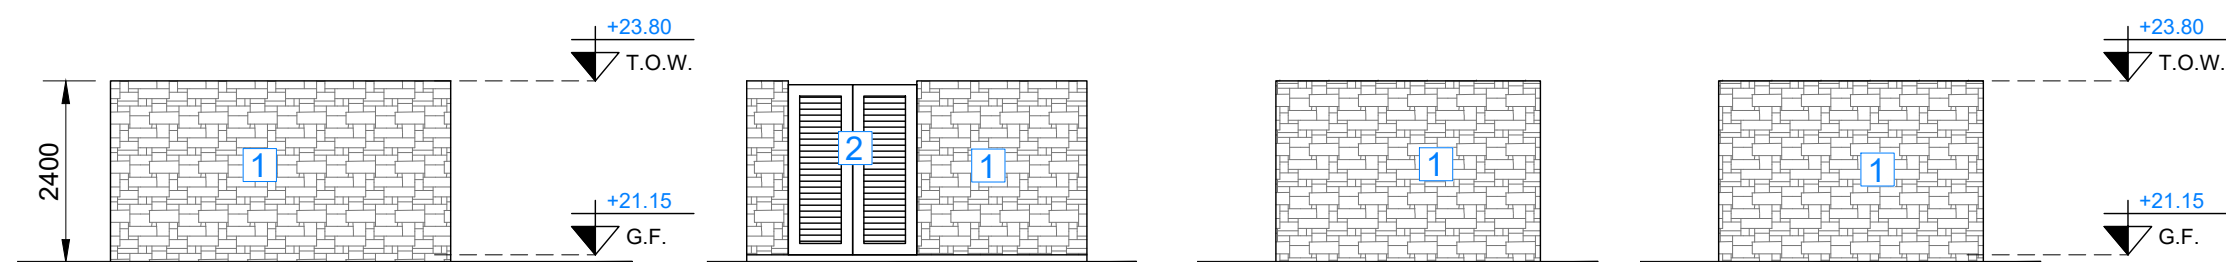


EAST ELEVATION
SCALE 1:100

WEST ELEVATION
SCALE 1:100

NORTH ELEVATION
SCALE 1:100

SOUTH ELEVATION
SCALE 1:100

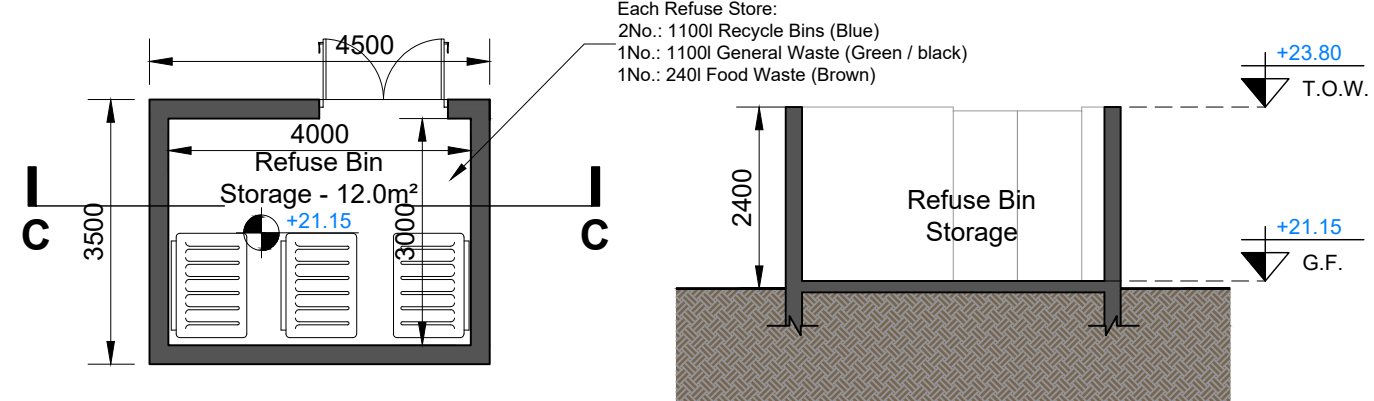


FLOOR PLAN
SCALE 1:100

SECTION C-C
SCALE 1:100

MATERIAL LEGEND

- 1 CLADDING - NATURAL SLATE CLADDING TILES, COLOUR: DARK GREY
- 2 HARDWOOD TIMBER LOUVERED DOOR, COLOUR: BLACK

REFUSE BIN STORE

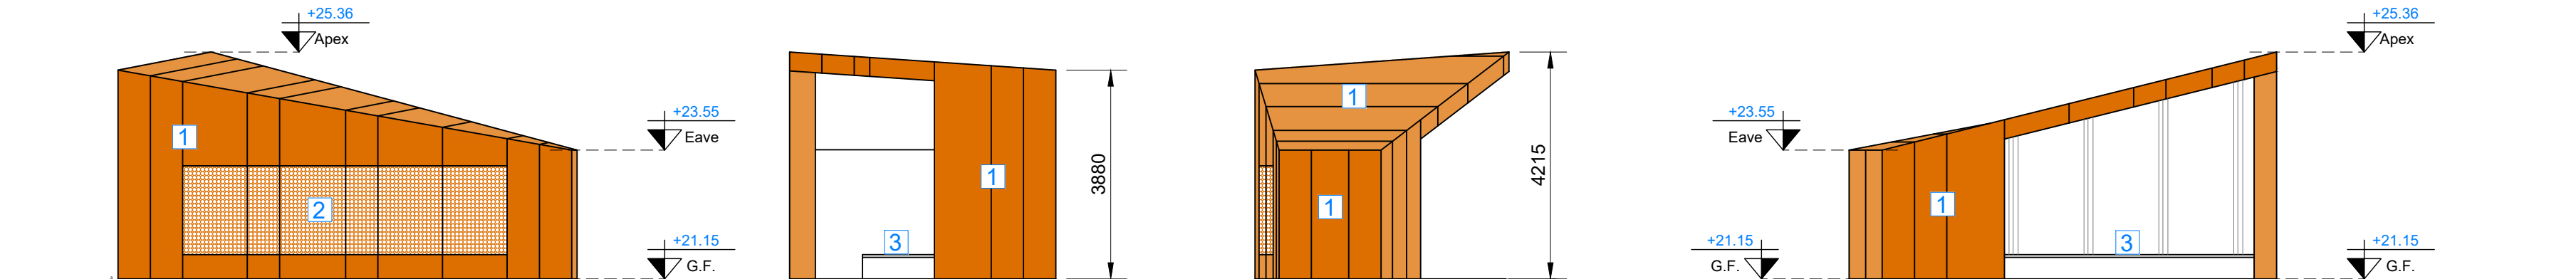


SOUTH ELEVATION
SCALE 1:100

WEST ELEVATION
SCALE 1:100

EAST ELEVATION
SCALE 1:100


NORTH ELEVATION
SCALE 1:100

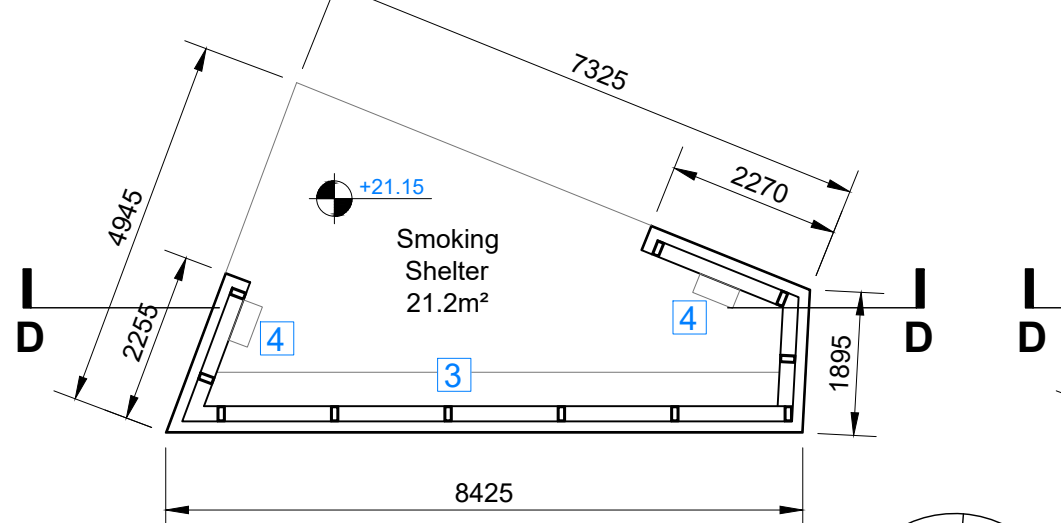

FLOOR PLAN
SCALE 1:100



ROOF PLAN
SCALE 1:100

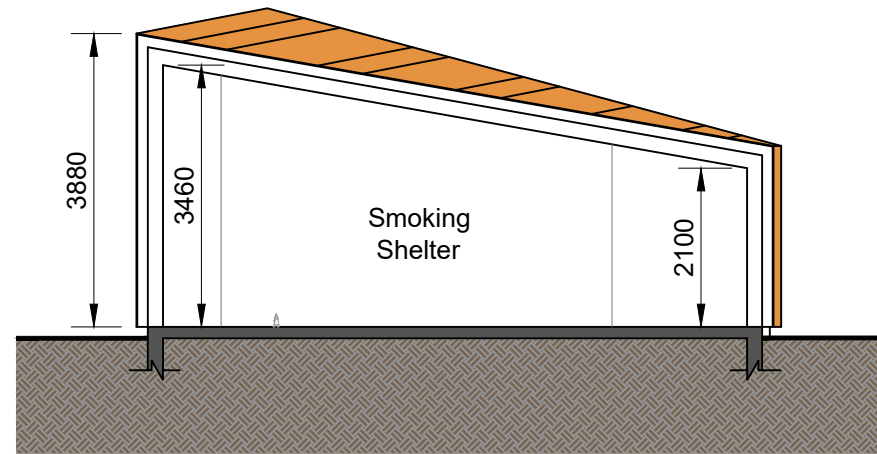


SECTION D-D
SCALE 1:100

MATERIAL LEGEND


- 1 CLADDING - CORTEN STEEL SHEETING, COLOUR: RUST RED
- 2 PERFORATED CORTEN STEEL PERFORATED SCREEN. COLOUR: RUST RED
- 3 BENCH SEATING
- 4 ASH TRAY

SMOKING SHELTER

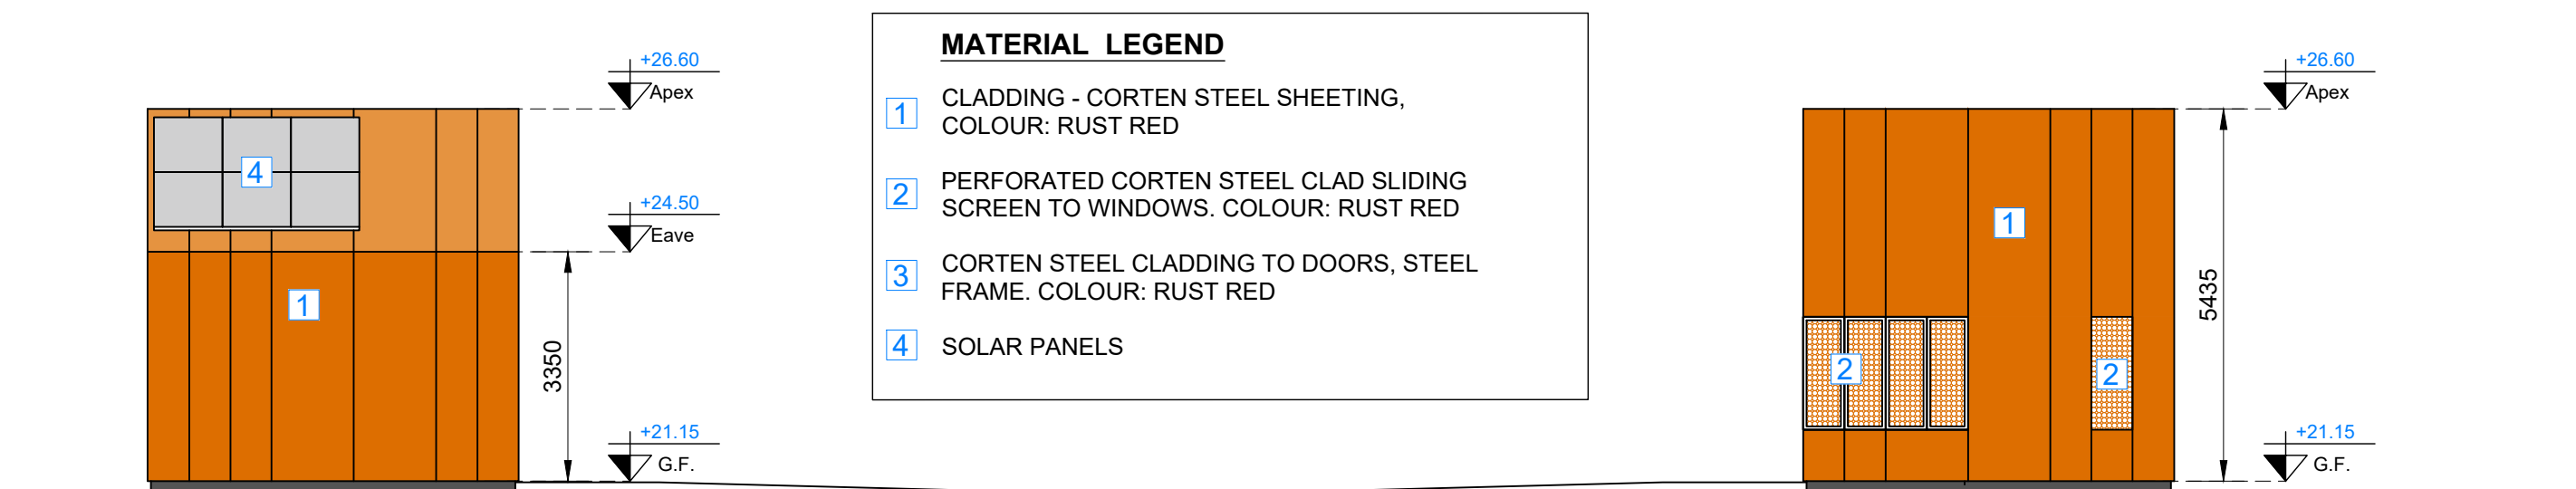


SOUTH ELEVATION
SCALE 1:100


NORTH ELEVATION
SCALE 1:100

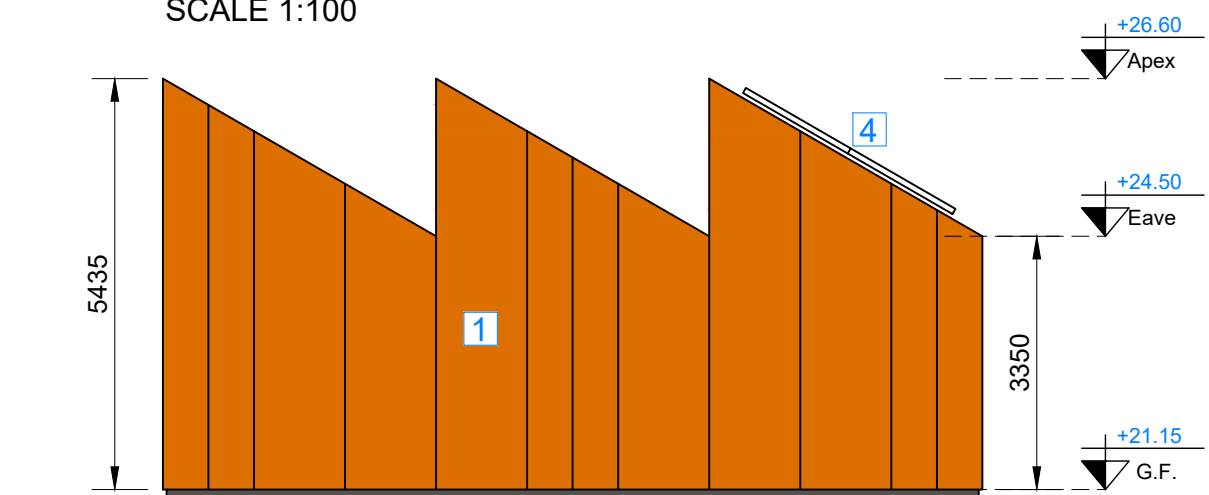

WEST ELEVATION
SCALE 1:100

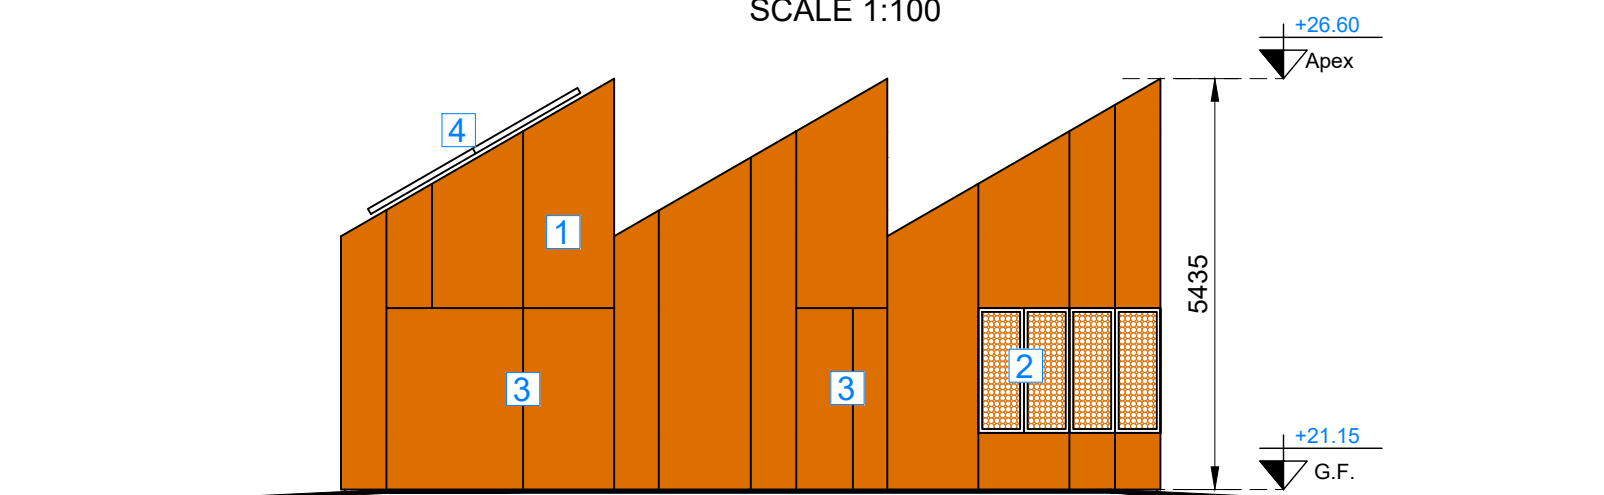

EAST ELEVATION
SCALE 1:100

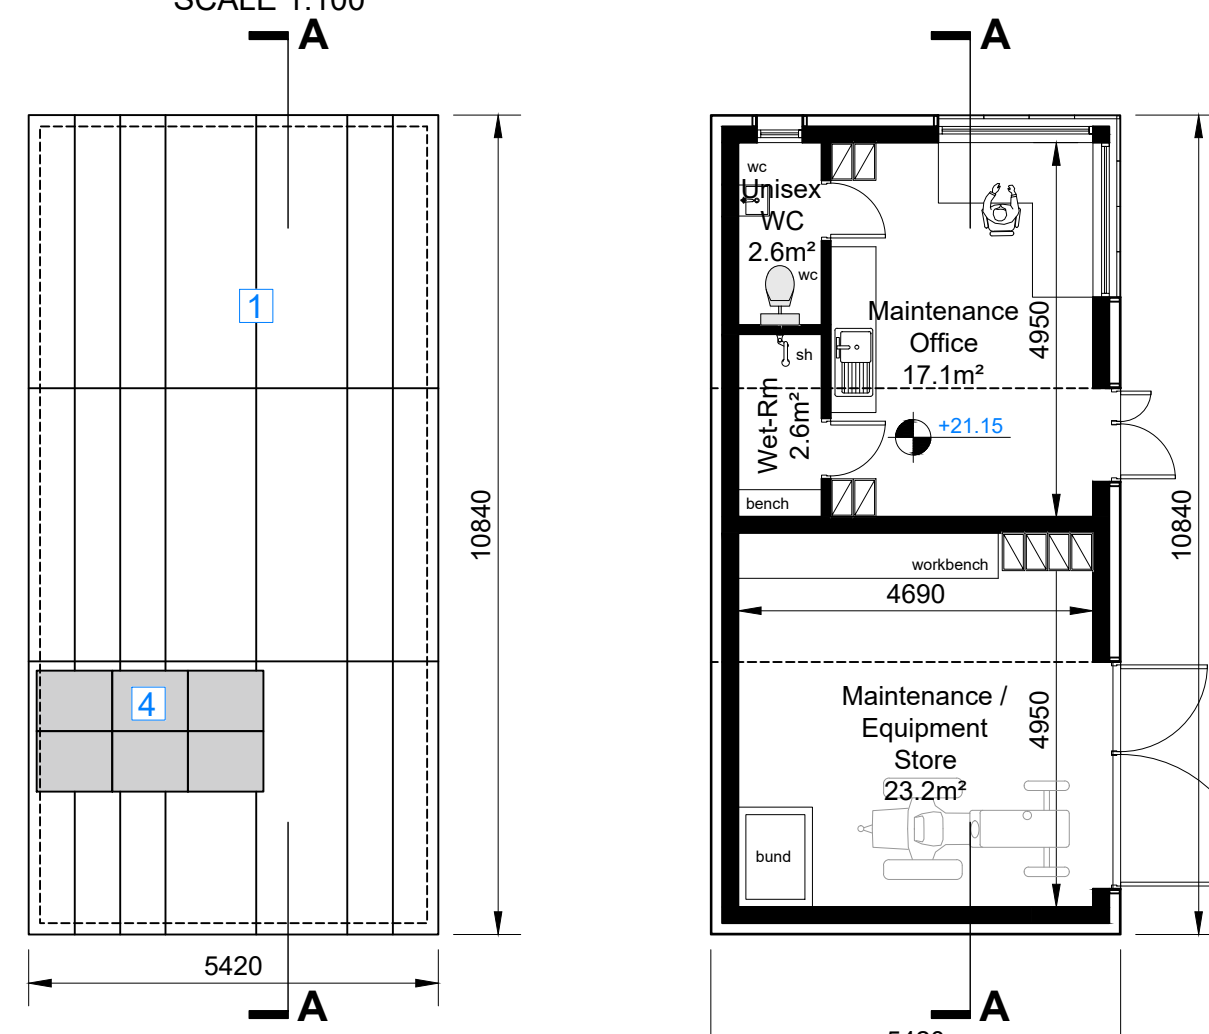


ROOF PLAN
SCALE 1:100


FLOOR PLAN
SCALE 1:100

SECTION A-A
SCALE 1:100


PARK MANAGERS OFFICE & MAINTENANCE STORE

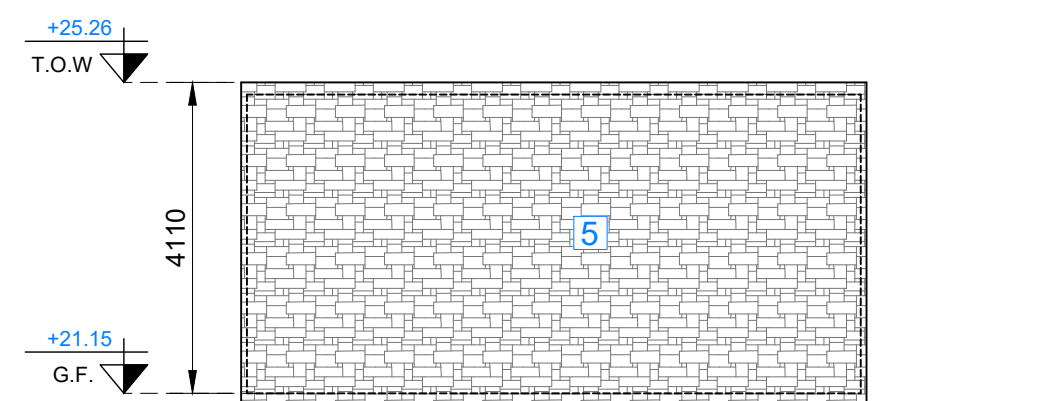


NORTH EAST ELEVATION
SCALE 1:100

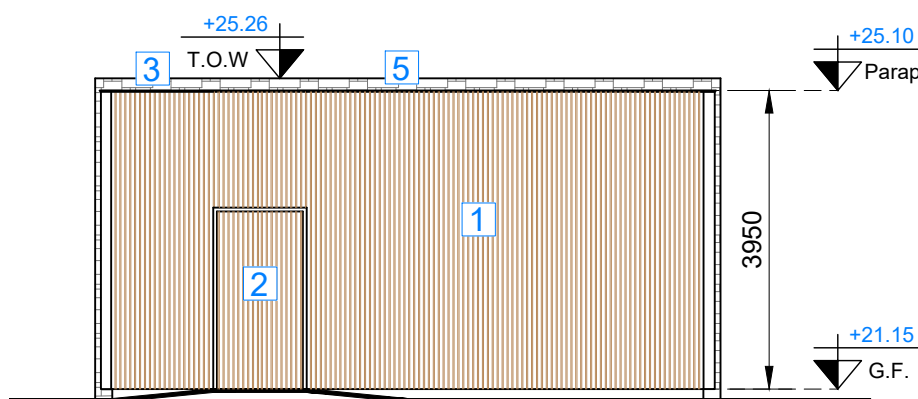


SOUTH WEST ELEVATION
SCALE 1:100

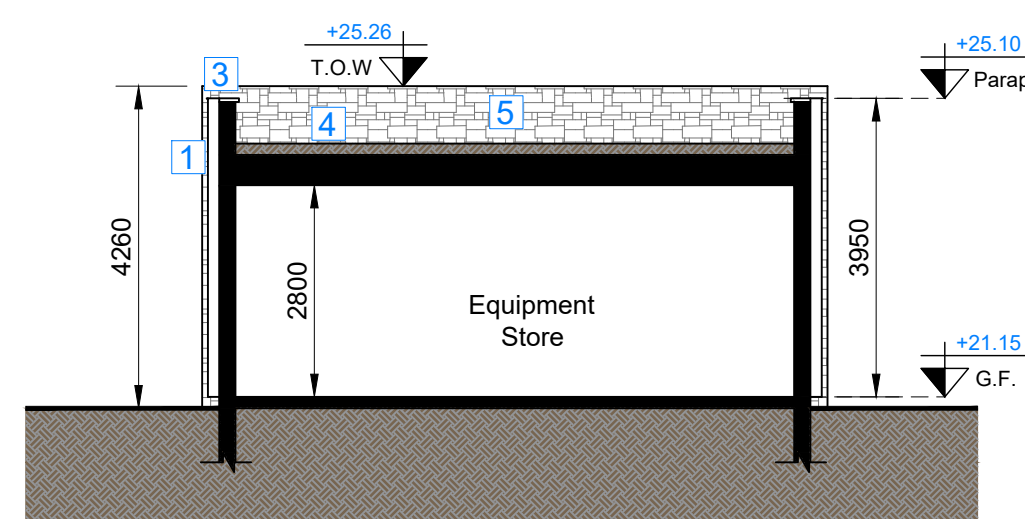


SECTION B-B
SCALE 1:100

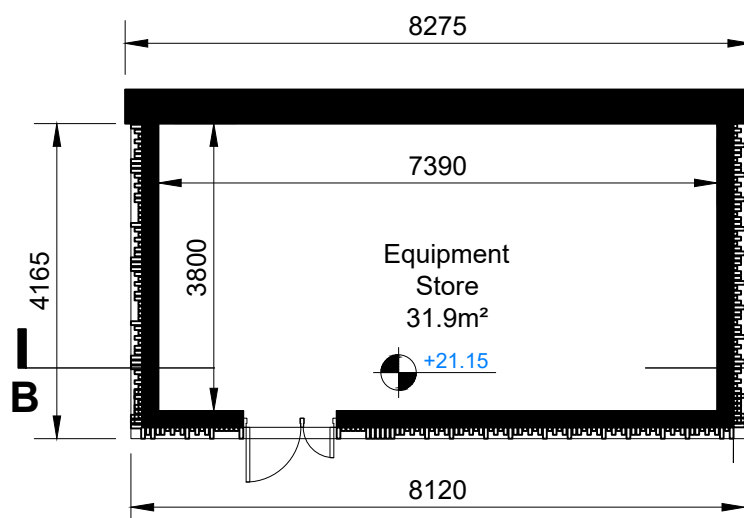

FLOOR PLAN
SCALE 1:100

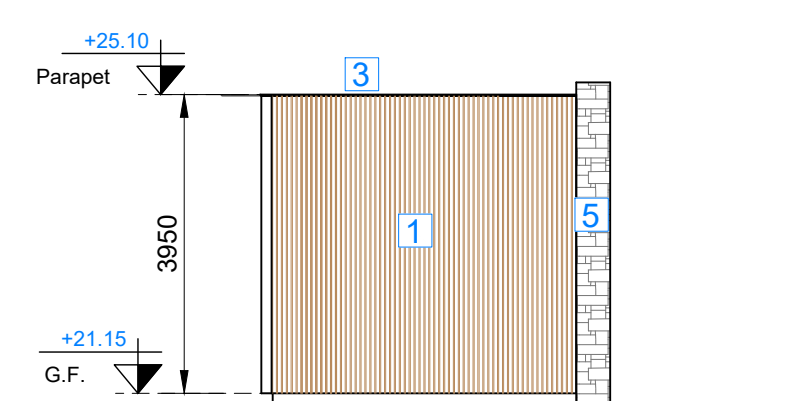

SOUTH EAST ELEVATION
SCALE 1:100

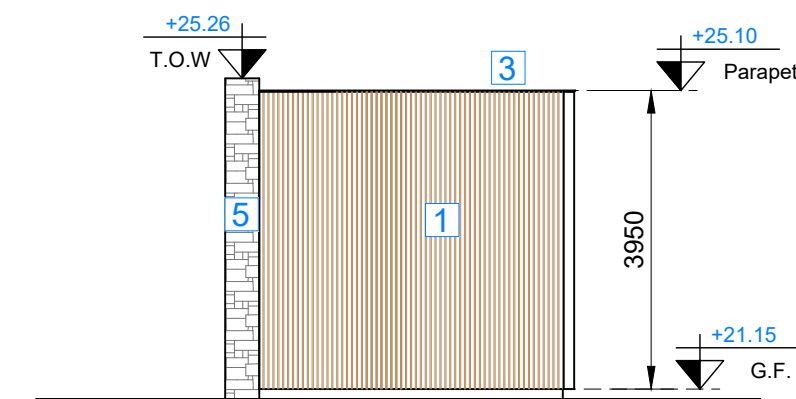


NORTH WEST ELEVATION
SCALE 1:100

MATERIAL LEGEND

- 1 VERTICAL CLADDING - NATURAL LARCH TIMBER, COLOUR: SILVER GREY
- 2 VERTICAL CLADDING TO DOOR FINISH, COLOUR: SILVER GREY
- 3 PRESSED ALUMINIUM PARAPET CAPPING IN RAL COLOUR 7016.
- 4 GREEN ROOF - SEDUM
- 5 SELECTED LIMESTONE CLADDING. COLOUR: NATURAL GREY.

PARK EQUIPMENT STORE

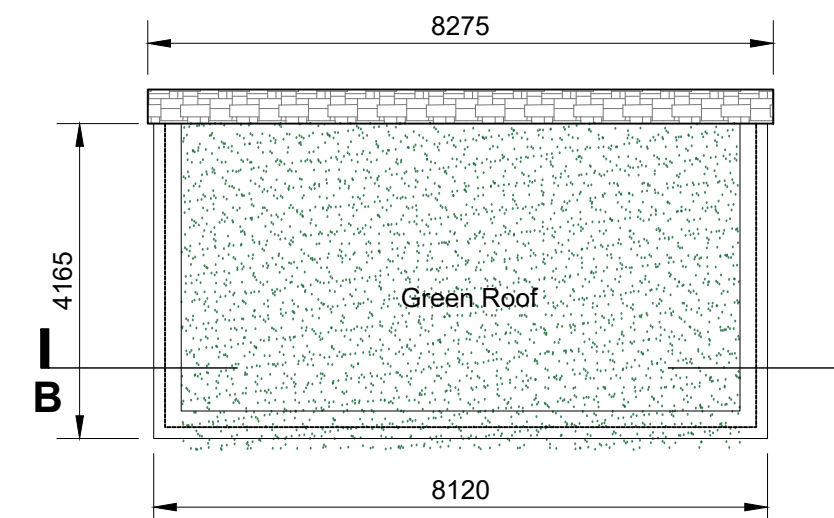

ROOF PLAN
SCALE 1:100

REVISION	DATE	SUITABILITY	ISSUE	DESCRIPTION
P01	2025.10.17	P3	PLANNING	-


FIGURED DIMENSIONS ONLY TO BE TAKEN FROM THIS DRAWING. DIMENSIONS TO BE CHECKED ON SITE.

CONSULTANTS TO BE INFORMED IMMEDIATELY OF ANY DISCREPANCIES BEFORE WORK PROCEEDS.

THIS DRAWING AND ANY DESIGN HEREON IS THE COPYRIGHT OF THE CONSULTANTS AND MAY NOT BE REPRODUCED WITHOUT WRITTEN CONSENT. ALL DRAWINGS REMAIN THE PROPERTY OF THE CONSULTANTS.

12 Barrington Street, Limerick, Ireland, V94 XX4W.
p. 061 312100 e. info@quinnarchitects.ie w. www.quinnarchitects.ie

QUINN
Architects

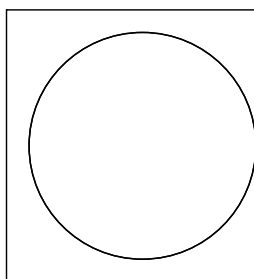

JOB TITLE
**KINGSTON PARK & MILLERS LANE -
PUBLIC PARK & PUBLIC URBAN REALM PROJECT**

DWG. TITLE
**PROPOSED OUTBUILDINGS, PARK EQUIPMENT &
MAINTENANCE, REFUSE STORE, SMOKING SHELTER**

JOB NO. **2412** DRG. NO. **2140** STATUS **PLANNING PERMISSION**

SCALE(S) **1:100 @A1** DATE **2025.09.22** DRAWN **DF** CHECKED **CQ**

FILE NAME **2412-QNA-XX-XX-DR-A-2140** SUITABILITY **P3** REV NO. **P01**

2412-QNA-XX-XX-DR-A-2140-01.dwg 17/09/2025 13:15 pm