




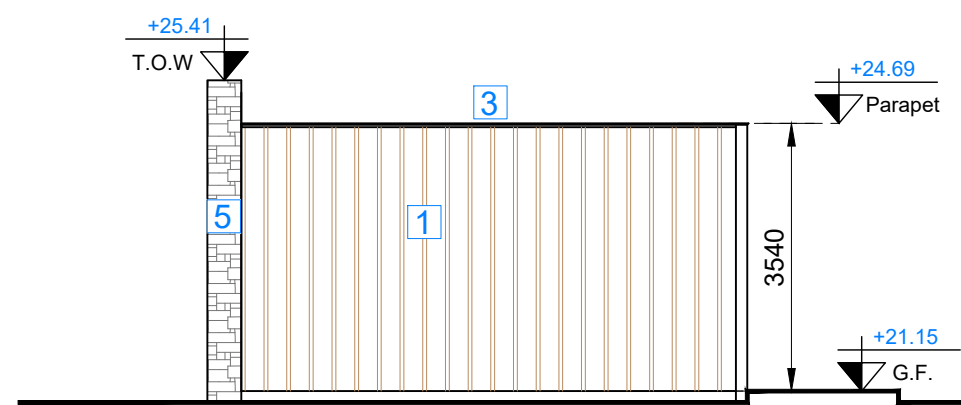


WEST ELEVATION
SCALE 1:100

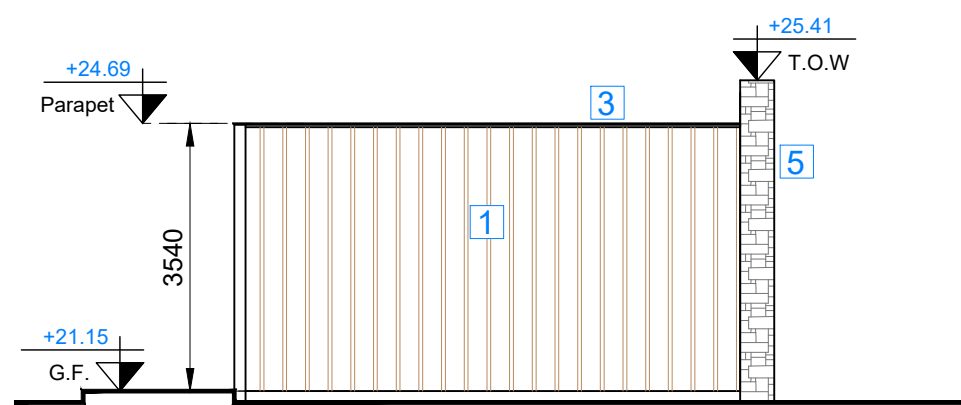

EAST ELEVATION
SCALE 1:100

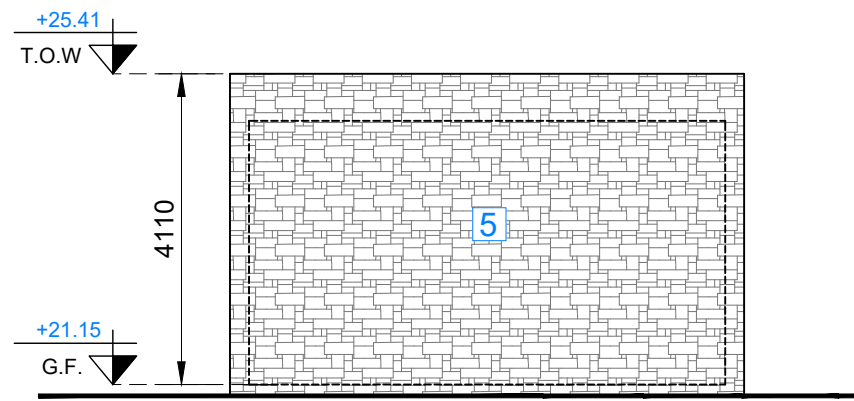


NORTH ELEVATION
SCALE 1:100


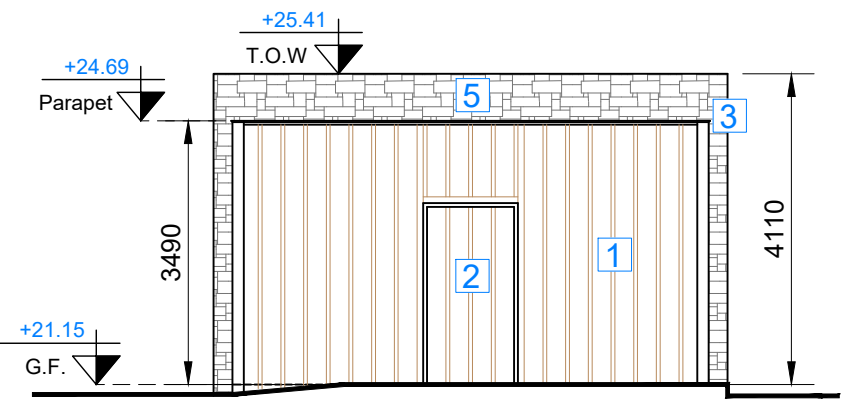


SOUTH ELEVATION
SCALE 1:100


- MATERIAL LEGEND**
- 1 VERTICAL CLADDING - NATURAL LARCH TIMBER, COLOUR: SILVER GREY
 - 2 VERTICAL CLADDING TO DOOR FINISH, COLOUR: SILVER GREY
 - 3 PRESSED ALUMINIUM PARAPET CAPPING IN RAL COLOUR 7016.
 - 4 uPVC POWDERCOATED SECURITY MESH TO INSIDE OF BICYCLE SHELTER.
 - 5 SELECTED LIMESTONE CLADDING. COLOUR NATURAL GREY.

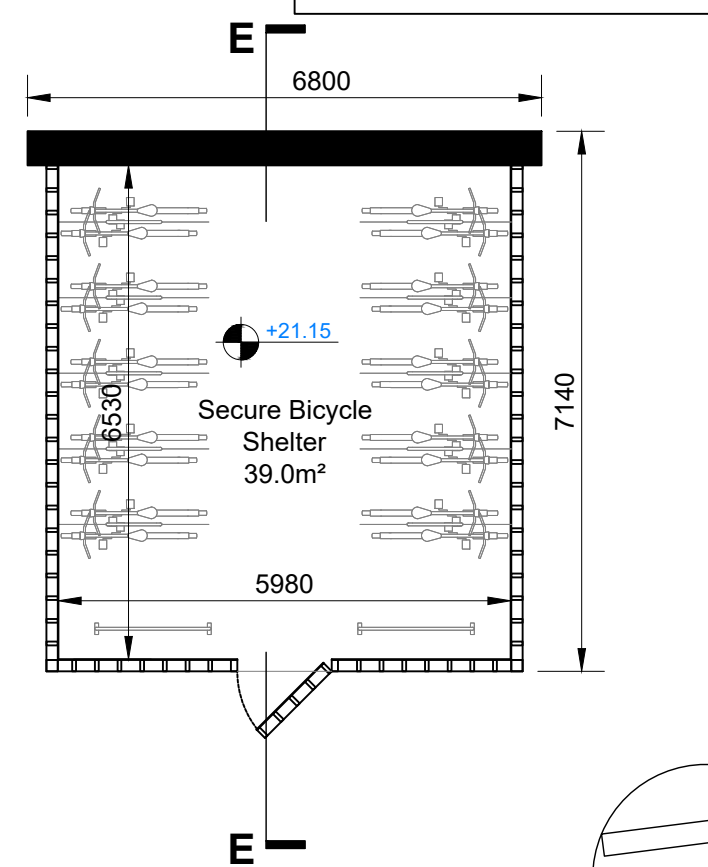

FLOOR PLAN
SCALE 1:100

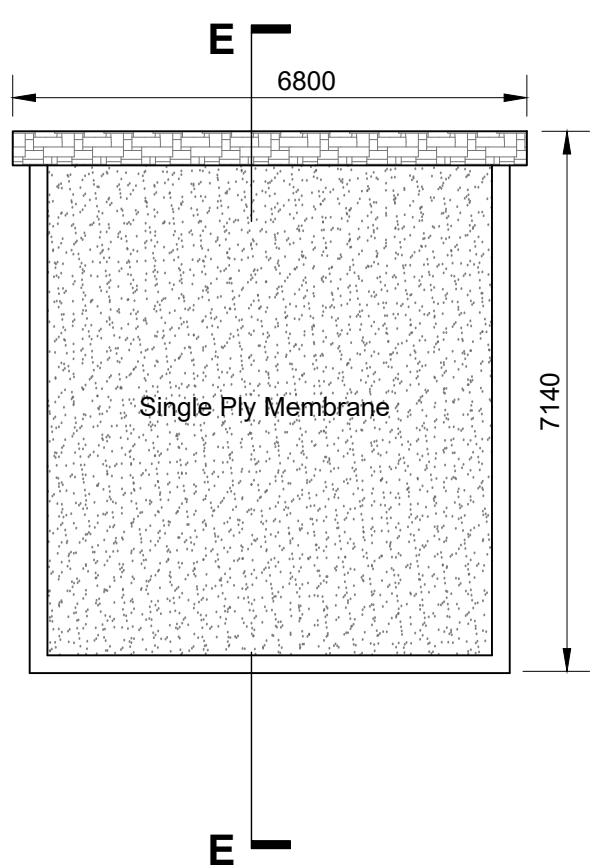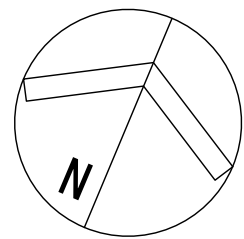

ROOF PLAN
SCALE 1:100

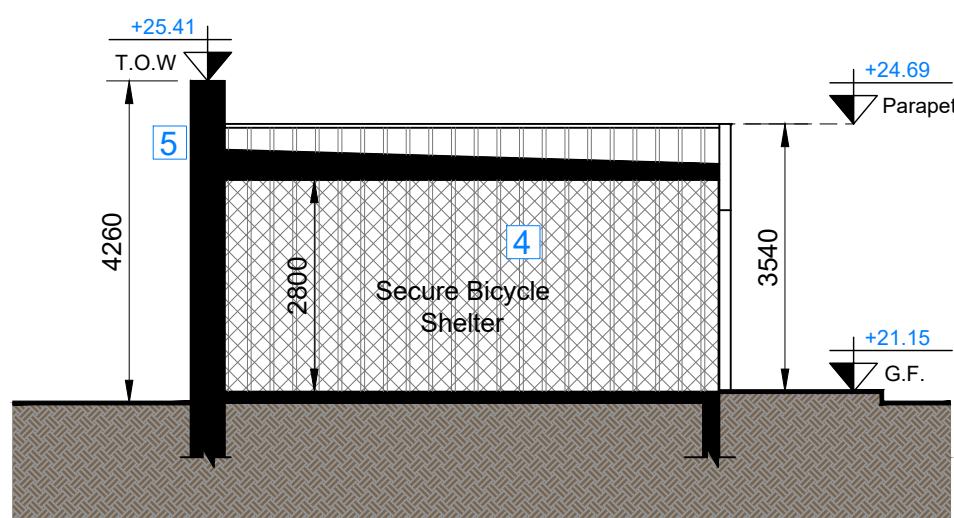


SECTION E-E
SCALE 1:100

SECURE BICYCLE SHELTER

REVISION	DATE	SUITABILITY	ISSUE	DESCRIPTION
P01	2025.10.17	P3	PLANNING	-

FIGURED DIMENSIONS ONLY TO BE TAKEN FROM THIS DRAWING. DIMENSIONS TO BE CHECKED ON SITE.
CONSULTANTS TO BE INFORMED IMMEDIATELY OF ANY DISCREPANCIES BEFORE WORK PROCEEDS.
THIS DRAWING AND ANY DESIGN HEREON IS THE COPYRIGHT OF THE CONSULTANTS AND MAY NOT BE REPRODUCED WITHOUT WRITTEN CONSENT. ALL DRAWINGS REMAIN THE PROPERTY OF THE CONSULTANTS.
12 Barrington Street, Limerick, Ireland, V94 XX4W.
p. 061 312100 e. info@quinnarchitects.ie w. www.quinnarchitects.ie

QUINN
Architects

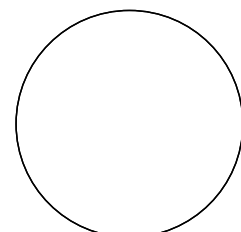

JOB TITLE KINGSTON PARK & MILLERS LANE - PUBLIC PARK & PUBLIC URBAN REALM PROJECT
DRG. TITLE PROPOSED OUTBUILDINGS, SECURE BICYCLE SHELTER

JOB NO. 2412	DRG. NO. 2141	STATUS PLANNING PERMISSION
SCALE(S) 1:100 @A1	DATE 2025.09.22	DRAWN DF
FILE NAME 2412-QNA-XX-XX-DR-A-2141	SUITABILITY P3	CHECKED CQ
		REV NO. P01