


- LEGEND**
- PLANNING APPLICATION BOUNDARY
 - OTHER LANDS UNDER CONTROL OF THE APPLICANT
 - 220KV EXISTING OVERHEAD POWERLINES
 - EXCLUSION ZONE SURROUNDING 220KV POWERLINES (63 METRES)
 - PYLON
 - PROPOSED HYDRANT PUMP ROOM
 - PROPOSED HYDRANT PUMP ROOM STORAGE - REFER TO ENGINEERS DRAWINGS
 - PROPOSED SPRINKLER TANK COMPOUND - REFER TO ENGINEERS DRAWINGS
 - ADMIN BLOCK OF DATA CENTRE
 - PROPOSED FUEL COMPOUND - REFER TO ENGINEERS DRAWINGS
 - PROPOSED FENCING
 - PROPOSED LOCATION FOR BAT HOUSE (4MX4M)
 - PROPOSED LOCATION FOR BAT BOX
 - PROPOSED BICYCLE STORAGE
 - PROPOSED SMOKE SHELTER
 - EXISTING TREESHEDGES
 - PROPOSED TREESHEDGES
 - PROPOSED 'WET' PONDS (PERMANENT WATER BODIES)
 - PROPOSED 'DRY' PONDS & SWALES
 - PROPOSED FIREFIGHTING ACCESS LAY BY
 - DC PROPOSED DATA CENTRE
 - AGI PROPOSED ABOVE GROUND INSTALLATIONS
 - DH PROPOSED DISTRICT HEATING
 - GNI PROPOSED BIO-GAS INJECTION POINT COMPOUND
- LEGEND**
- PROPRIETARY INSULATED METAL CLADDING SYSTEM ON STEEL STRUCTURE (EIROGOND - FLAT PROFILE PANELS OR OTHER APPROVED) TO ADMIN AREA. COLOUR TONE - MEDIUM GREY.
 - PROPRIETARY INSULATED METAL CLADDING SYSTEM ON STEEL STRUCTURE (EIROGOND - FLAT PROFILE PANELS OR OTHER APPROVED) TO ADMIN AREA. COLOUR TONE - MEDIUM DARK GREY.
 - PROPRIETARY INSULATED METAL CLADDING SYSTEM ON STEEL STRUCTURE (EIROGOND - FLAT PROFILE PANELS OR OTHER APPROVED) TO ADMIN AREA. COLOUR TONE - DARK GREY.
 - PROPRIETARY INSULATED METAL CLADDING SYSTEM ON STEEL STRUCTURE (EIROGOND - FLAT PROFILE PANELS OR OTHER APPROVED) TO ADMIN AREA. COLOUR TONE - OFF-WHITE.
 - PROPRIETARY INSULATED METAL CLADDING SYSTEM ON STEEL STRUCTURE (EIROGOND - FLAT PROFILE PANELS OR OTHER APPROVED) TO ADMIN AREA. COLOUR TONE - LIGHT GREY.
 - SELECTED ALUMINIUM RAINSCREEN CLADDING SYSTEM OR OTHER APPROVED IN SELECTED COLOUR AROUND ENTRANCE.
 - SELECTED GLAZED CURTAIN WALL SYSTEM WITH CLAYED AND SPANDREL PANELS IN SELECTED COLOUR.
 - SELECTED VERTICAL ALUMINIUM FINS IN SELECTED COLOUR.
 - SELECTED HORIZONTAL MICRO LOUVRES SET INTO PANELS TO PLANT ROOM FACADE.
 - SELECTED PARALON OR OTHER APPROVED ROOF FINISH LAY TO MANUFACTURERS SPECIFICATION ON STEEL STRUCTURE TO ENGINEERS FUTURE DETAILS.
 - SELECTED MEDIUM ROOF FINISH ON BLUE ROOF ATTENUATION LAYER.
 - ALUMINIUM CANOPY IN SELECTED COLOUR. COLOUR TONE - LIGHT GREY.
 - 2.4m HIGH PALISADE SECURITY FENCE AROUND PLANT AREAS, DATA BUILDINGS AND ASSOCIATED STRUCTURES.
 - 1.2m HIGH AGRICULTURAL TIMBER POST AND WIRE MESH FENCING TO WESTERN BOUNDARY FENCE.
 - 1.2m HIGH TIMBER POST AND RAIL FENCE TO SURROUND FARMER.
 - 2.4m HIGH PALISADE SECURITY FENCE AROUND ENTIRE SITE.
 - SELECTED MEDIUM ROOF FINISH.
 - EXTERNAL METAL LOUVER TO ACOUSTIC SCREEN WALL.
 - ACOUSTIC PANEL.

ALL LEVELS SHOWN ARE TO THE IRISH TRANSVERSE MERCATOR (ITM) AND ARE DISPLAYED IN METERS (M).
ALL LEVELS SHOWN RELATE TO THE MAIN HEAD DATUM.
ALL DIMENSIONS SHOWN IN MILLIMETERS (MM).

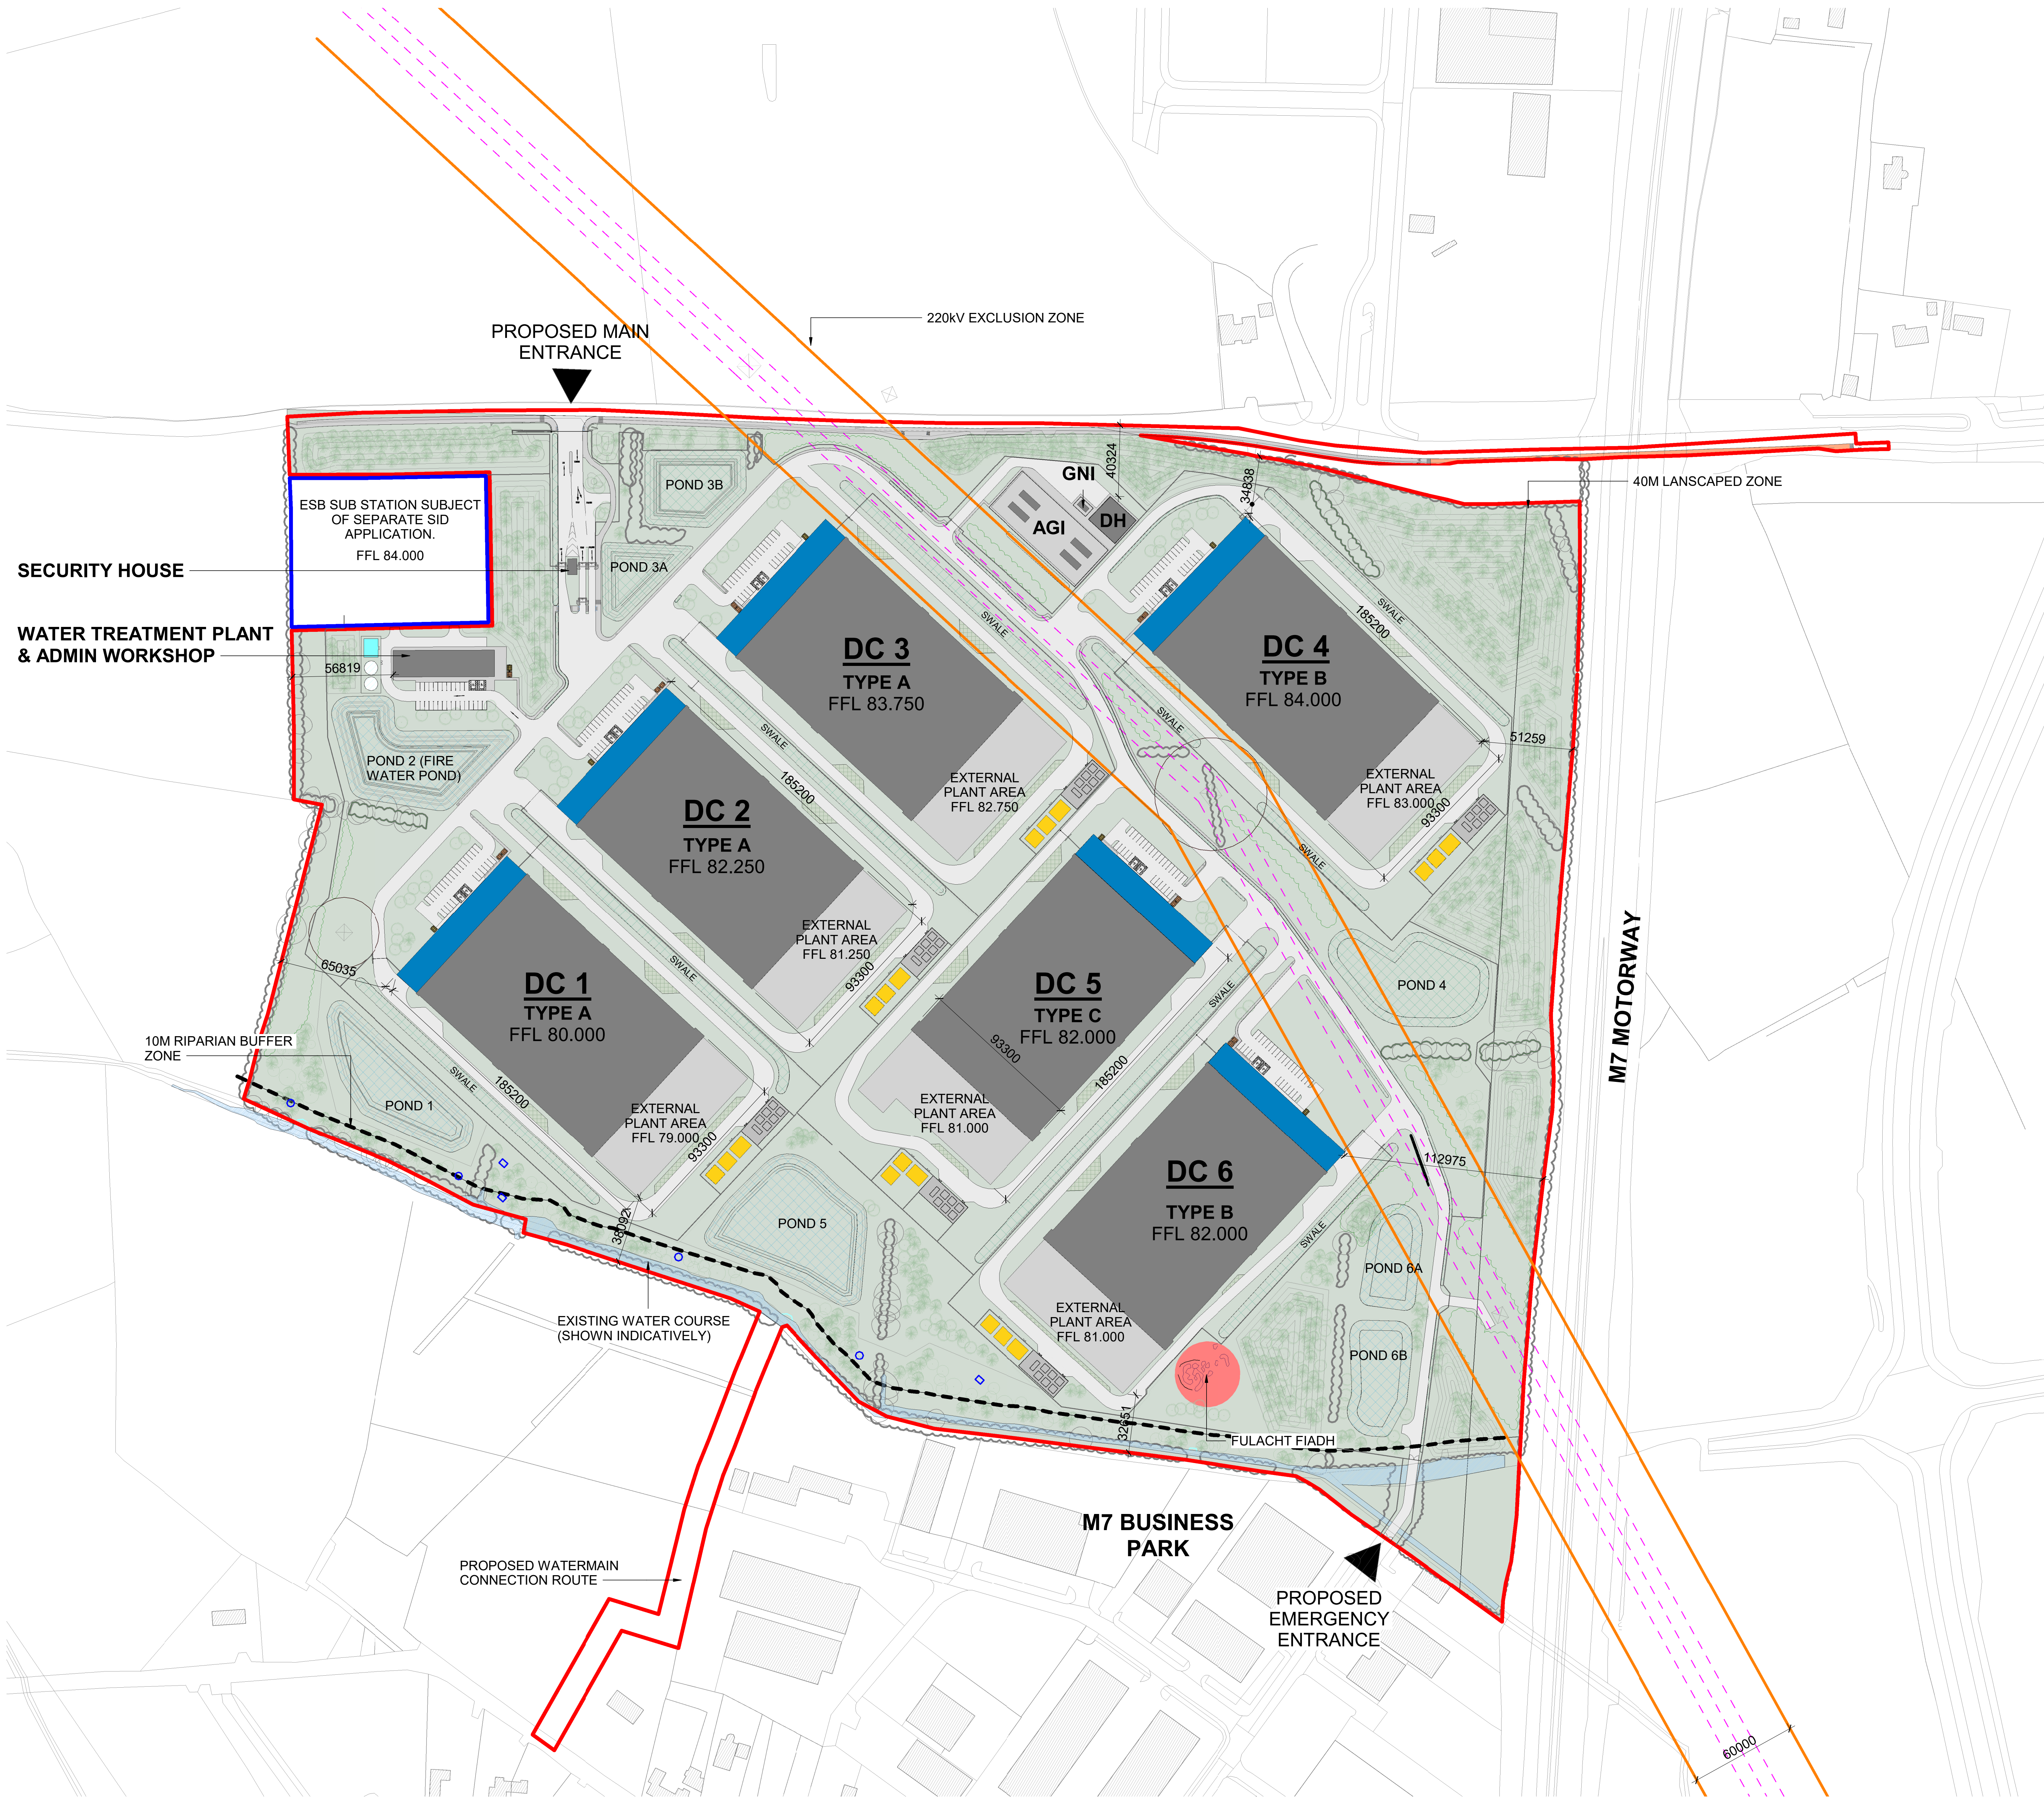

1 A1010 - PROPOSED SITE PLAN
1: 1500

P09 20/06/2024 ISSUE FOR PLANNING		
P08 03/11/2023 PLANNING ISSUE		
P07 02/08/2023 PLANNING ISSUE		
P06 11/07/2023 PLANNING ISSUE		
P05 02/06/2023 DRAFT PLANNING ISSUE		
P04 26/04/2023 STAGE 2 ISSUE		
P03 10/02/2023 DRAFT ISSUE		
P02 28/02/2023 DESIGN FREEZE - STAGE 2		
P01 24/02/2023 Pre-Planning		
Rev.	Date	Description
STATUS		
PLANNING		
PROJECT		
HERBATA DATA CENTRE CAMPUS		
PROJECT ADDRESS		
NAAS, CO. KILDARE		
DWG TITLE		
OVERALL PROPOSED SITE PLAN		
DWG NO.		
22217-RKD-ZZ-ZZ-DR-A-1010		
REV.	SUBMITALITY	PROJECT NO.
P09	S3	22217
DATE		SCALE
03/11/2023		1:1500
DWG		CHK
RCD		KOS
RKD		
R&D Architects Ltd Barnhill Park 10000 Kildare Co. Kildare, Ireland		
BSM		
Donnachadh O'Brien 17, Avenue Road London E8 3JF, United Kingdom Tel: +44 (0)20 8163 1000		
DONNACHADH O'BRIEN & ASSOCIATES CONSULTING ENGINEERS		