
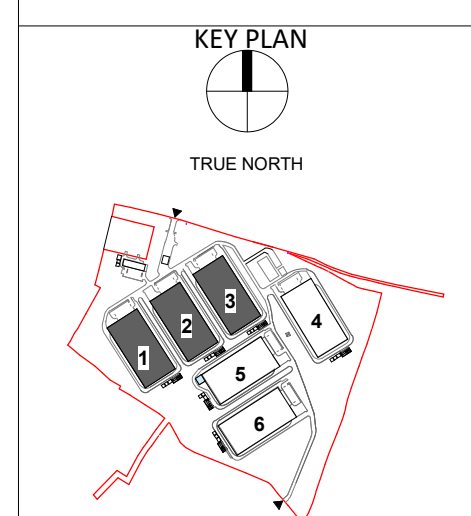


- Notes:**
1. PROPRIETARY INSULATED METAL CLADDING SYSTEM ON STEEL STRUCTURE (EUBOND-FLAT PROFILE PANELS OR OTHER APPROVED TO DATA HALL AREA. COLOUR TONE - MEDIUM DARK GREY.
 2. PROPRIETARY INSULATED METAL CLADDING SYSTEM ON STEEL STRUCTURE (EUBOND-FLAT PROFILE PANELS OR OTHER APPROVED TO ADMIN AREA. COLOUR TONE - DARK GREY.
 3. PROPRIETARY INSULATED METAL CLADDING SYSTEM ON STEEL STRUCTURE (EUBOND-FLAT PROFILE PANELS OR OTHER APPROVED TO ADMIN AREA. COLOUR TONE - OFF-WHITE.
 4. PROPRIETARY INSULATED METAL CLADDING SYSTEM ON STEEL STRUCTURE (EUBOND-FLAT PROFILE PANELS OR OTHER APPROVED TO ADMIN AREA. COLOUR TONE - LIGHT GREY.
 5. PROPRIETARY INSULATED METAL CLADDING SYSTEM ON STEEL STRUCTURE (EUBOND-FLAT PROFILE PANELS OR OTHER APPROVED TO ADMIN AREA. COLOUR TONE - LIGHT GREY.
 6. SELECTED ALUMINIUM RAINSCREEN CLADDING SYSTEM OR OTHER APPROVED TO SELECTED COLOUR AROUND ENTRANCE.
 7. SELECTED GLAZED CURTAIN WALL SYSTEM WITH CLAYED AND SPANREL PANELS IN SELECTED COLOUR.
 8. SELECTED VERTICAL ALUMINIUM FINS IN SELECTED COLOUR.
 9. SELECTED HORIZONTAL MICRO LOUVRES SET INTO PANELS TO PLANT ROOM FACADE.
 10. SELECTED PARALON OR OTHER APPROVED ROOF FINISH LAG TO MANUFACTURERS SPECIFICATION ON STEEL STRUCTURE TO ENGINEERS FUTURE DETAILS.
 11. SELECTED MEDIUM ROOF FINISH ON BLUE ROOF ATTENUATION LAYER.
 12. ALUMINIUM CANOPY IN SELECTED COLOUR. COLOUR TONE - LIGHT GREY.
 13. 2.4m HIGH PALLSIDE SECURITY FENCE AROUND PLANT AREA, DATA BUILDINGS AND ASSOCIATED STRUCTURES.
 14. 1.3m HIGH AGRICULTURAL TIMBER POST AND WIRE MESH FENCING TO WESTERN BOUNDARY FENCE.
 15. 1.2m HIGH TIMBER POST AND RAIL FENCE TO SURROUND FENCE.
 16. 2.4m HIGH PALLSIDE SECURITY FENCE AROUND ENTIRE SITE.
 17. SELECTED MEDIUM ROOF FINISH.
 18. EXTERNAL METAL LOUVER TO ACOUSTIC SCREEN WALL.
 19. ACOUSTIC PANEL.


- AREA LEGEND**
- ADMIN
 - BACK OF HOUSE
 - CIRCULATION
 - DATA HALL
 - EXTERNAL PLANT YARD
 - MECHANICAL/ELECTRICAL
 - STORAGE
 - PLANT YARD WALKWAYS (MIN. WIDTH 1500mm)

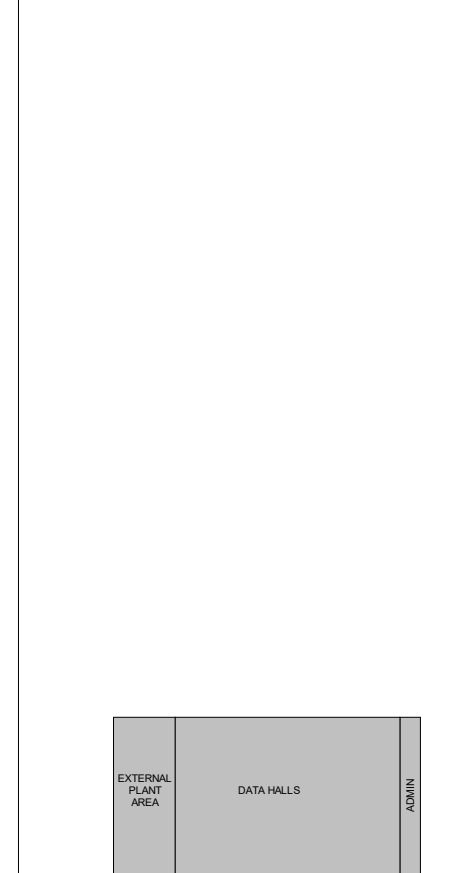

Rev.	Date	Description
P08	03/11/2023	PLANNING ISSUE
P07	02/08/2023	PLANNING ISSUE
P06	11/07/2023	PLANNING ISSUE
P05	02/06/2023	DRAFT PLANNING ISSUE
P04	26/05/2023	STAGE 2 ISSUE
P03	10/03/2023	DRAFT ISSUE
P02	28/02/2023	DESIGN FREEZE - STAGE 2
P01	14/02/2023	Pre-Planning

STATUS	PLANNING
PROJECT	HERBATA DATA CENTRE CAMPUS
PROJECT ADDRESS	NAAS, CO. KILDARE
DWG TITLE	DATA CENTRE - OVERALL GROUND FLOOR PLAN TYPE A

DWG NO.	22217-RKD-ZZ-00-DR-A-1100
REV.	SUBMITTAL PROJECT NO. 22217
P08	S3
DATE	03/11/2023
DRW	RCD
CHK	KOS

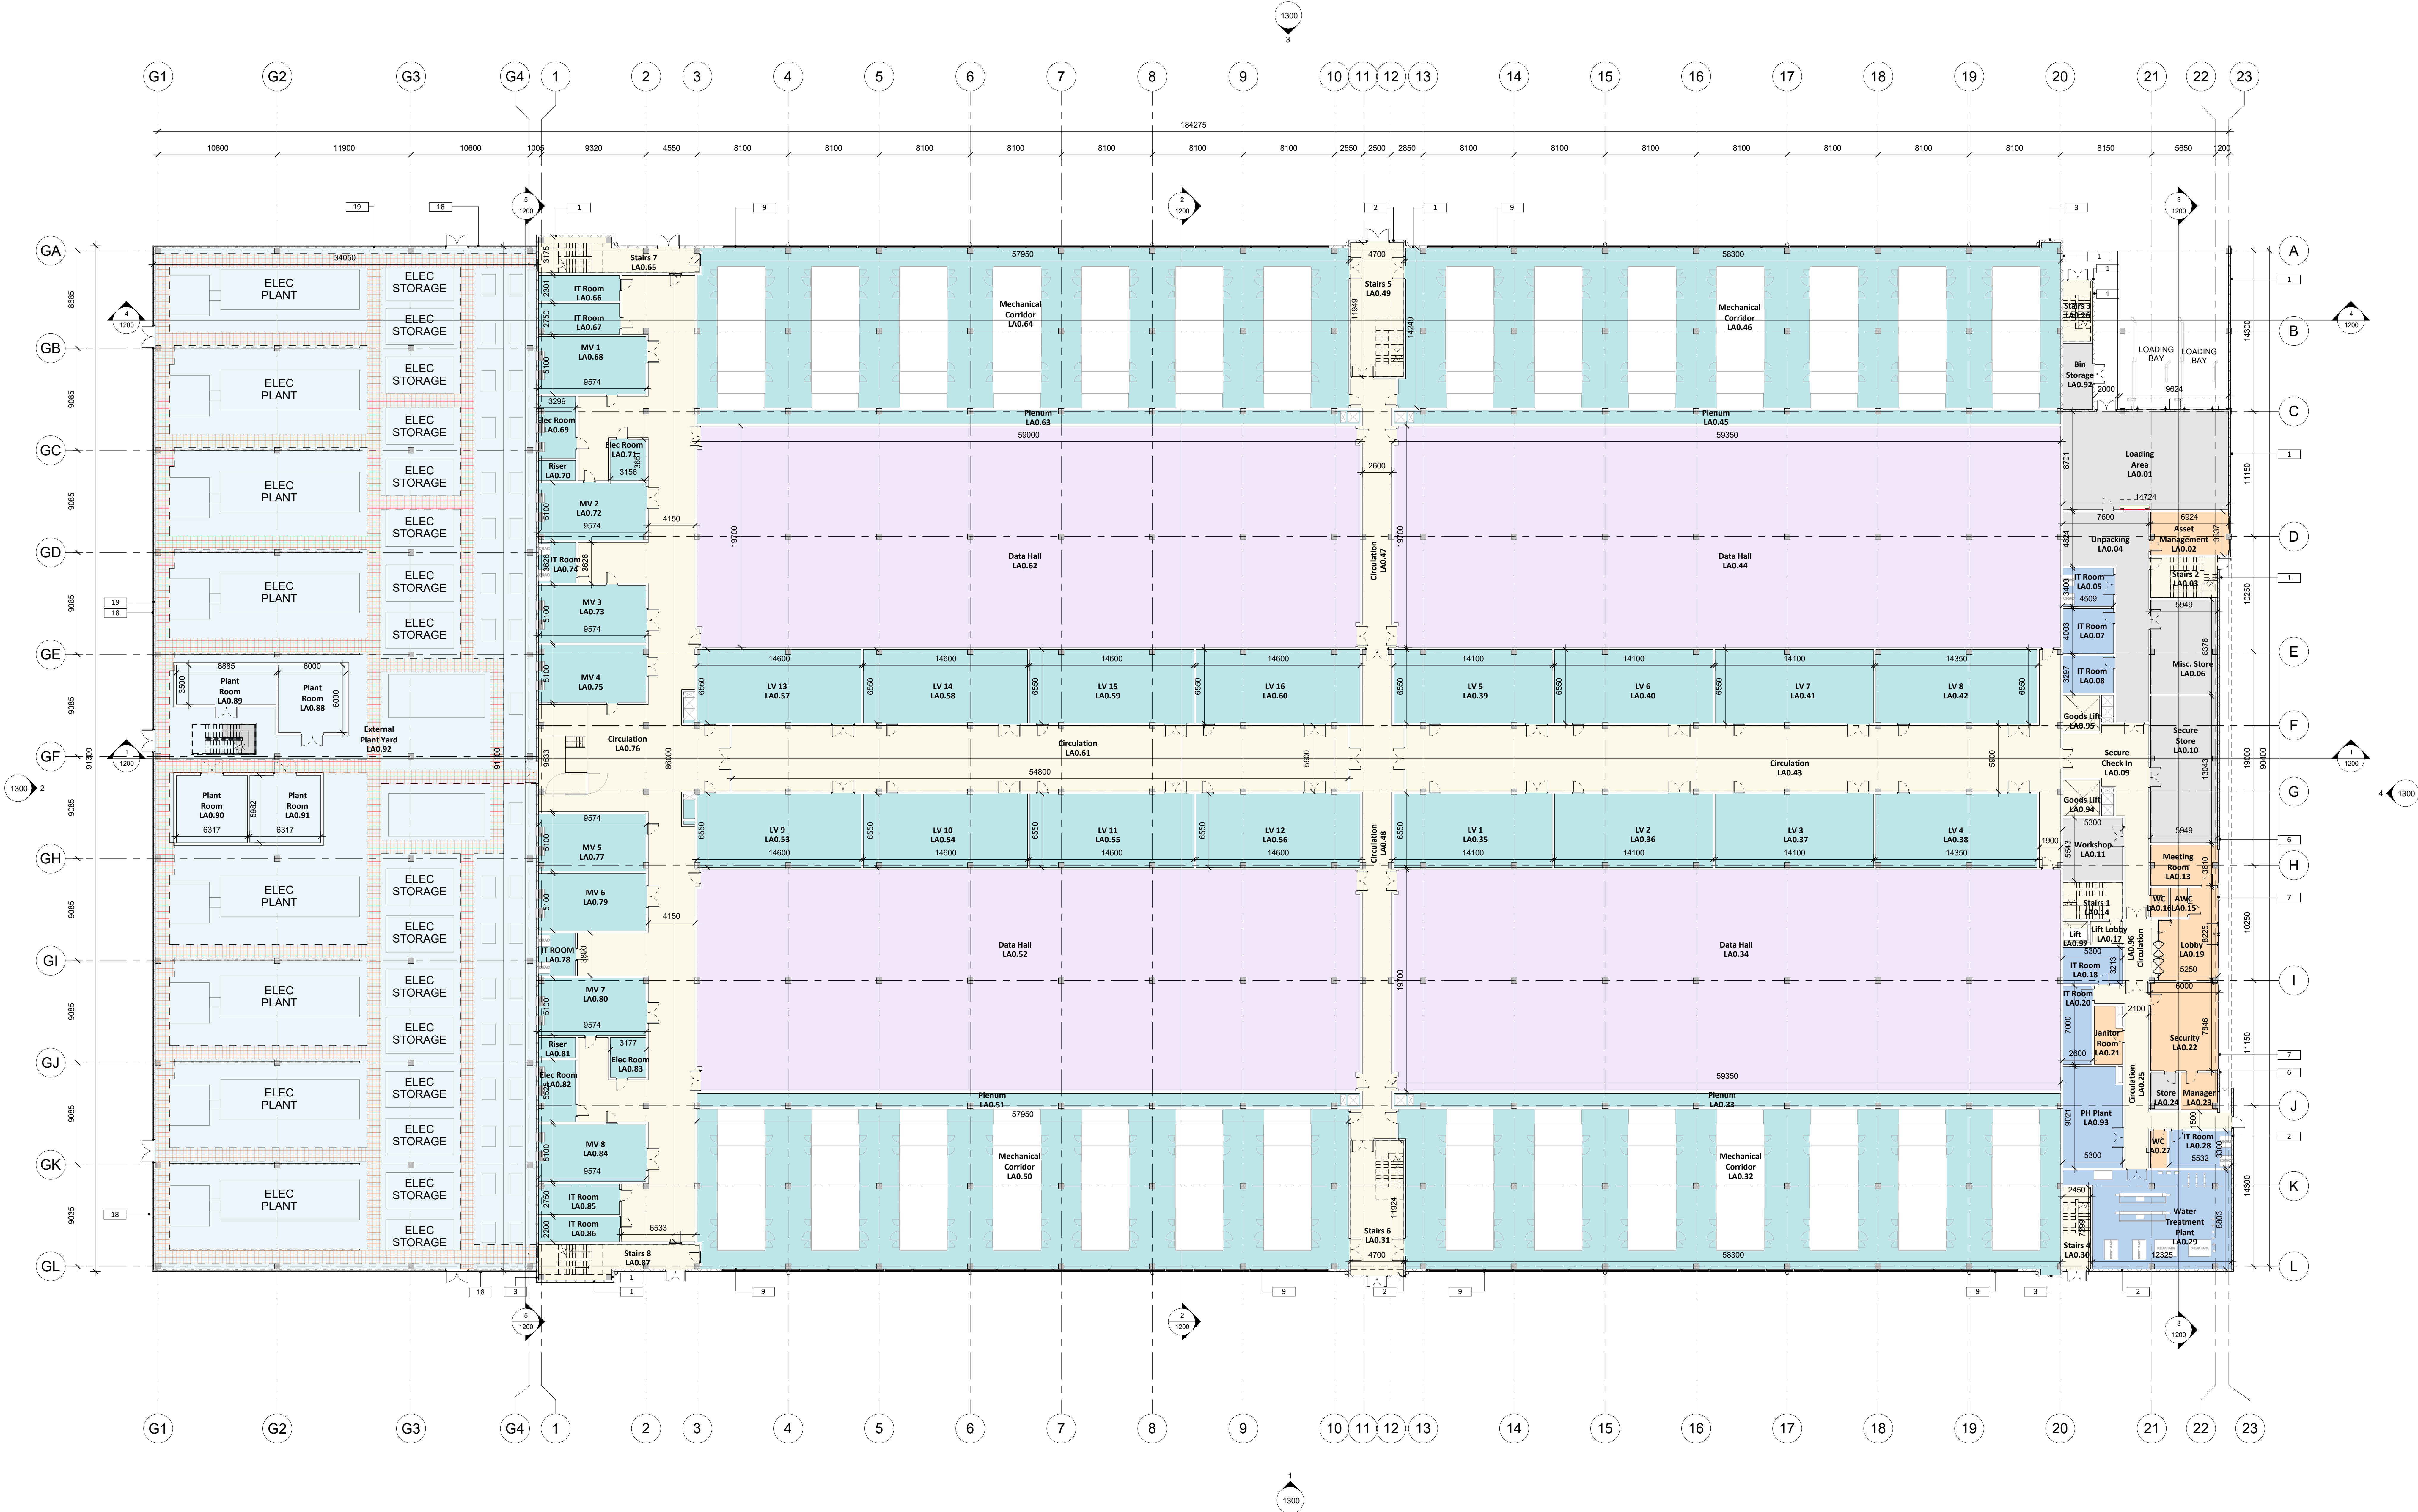

1 A1100_Overall Ground Floor Plan
1:200