


- Notes:**
1. PROPRIETARY INSULATED METAL CLADDING SYSTEM ON STEEL STRUCTURE (EUROBOND - FLAT PROFILE PANELS OR OTHER APPROVED) TO DATA HALL AREA. COLOUR TONE - MEDIUM DARK GREY.
 2. PROPRIETARY INSULATED METAL CLADDING SYSTEM ON STEEL STRUCTURE (EUROBOND - FLAT PROFILE PANELS OR OTHER APPROVED) TO ADMIN AREA. COLOUR TONE - DARK GREY.
 3. PROPRIETARY INSULATED METAL CLADDING SYSTEM ON STEEL STRUCTURE (EUROBOND - FLAT PROFILE PANELS OR OTHER APPROVED) TO ADMIN AREA. COLOUR TONE - DARK GREY.
 4. PROPRIETARY INSULATED METAL CLADDING SYSTEM ON STEEL STRUCTURE (EUROBOND - FLAT PROFILE PANELS OR OTHER APPROVED) TO ADMIN AREA. COLOUR TONE - OFF-WHITE.
 5. PROPRIETARY INSULATED METAL CLADDING SYSTEM ON STEEL STRUCTURE (EUROBOND - FLAT PROFILE PANELS OR OTHER APPROVED) TO ADMIN AREA. COLOUR TONE - LIGHT GREY.
 6. SELECTED ALUMINIUM RAINSCREEN CLADDING SYSTEM ON OTHER APPROVED IN SELECTED COLOUR AROUND ENTRANCE.
 7. SELECTED GLAZED CURTAIN WALL SYSTEM WITH CLAYED SPANDREL PANELS IN SELECTED COLOUR.
 8. SELECTED VERTICAL ALUMINIUM FINS IN SELECTED COLOUR.
 9. SELECTED HORIZONTAL MICRO LOUVRES SET INTO PANELS TO PLANT ROOM FACADE.
 10. SELECTED PARALON OR OTHER APPROVED ROOF FINISH LAG TO MANUFACTURERS SPECIFICATION ON STEEL STRUCTURE TO ENGINEERS' FUTURE DETAILS.
 11. SELECTED MEDIUM ROOF FINISH ON BLUE ROOF ATTENUATION LAYER.
 12. ALUMINIUM CANOPY IN SELECTED COLOUR. COLOUR TONE - LIGHT GREY.
 13. 2.4m HIGH PALISADE SECURITY FENCE AROUND PLANT AREAS, DATA BUILDINGS AND ASSOCIATED STRUCTURE.
 14. 1.3m HIGH AGRICULTURAL TIMBER POST AND WIRE MESH FENCING TO WESTERN BOUNDARY HEDGE.
 15. 1.2m HIGH TIMBER POST AND RAIL FENCE TO SURROUND FARMER.
 16. 2.4m HIGH PALISADE SECURITY FENCE AROUND ENTIRE SITE.
 17. SELECTED MEDIUM ROOF FINISH.
 18. EXTERNAL METAL LOUVER TO ACOUSTIC SCREEN WALL.
 19. ACOUSTIC PANEL.

AREA LEGEND

ADMIN	BACK OF HOUSE
CIRCULATION	DATA HALL
EXTERNAL PLANT YARD	MECHANICAL/ELECTRICAL
STORAGE	PLANT YARD WALKWAYS
	MIN. WIDTH 1500mm

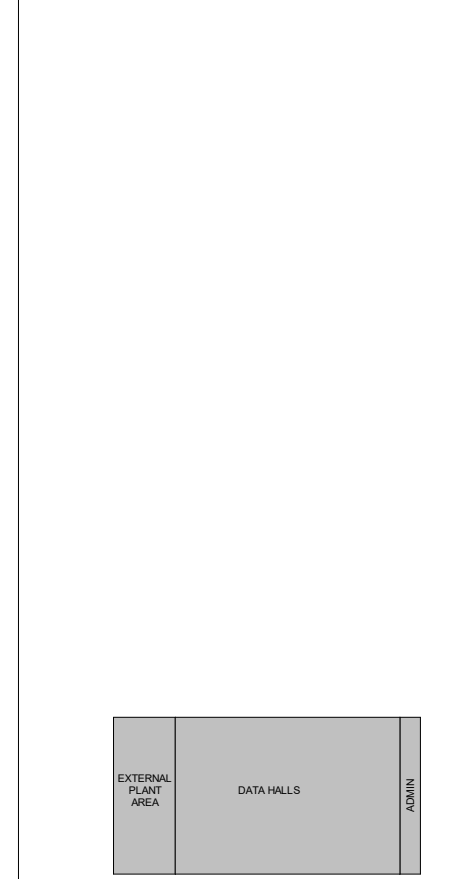

STATUS

PLANNING

PROJECT HERBATA DATA CENTRE CAMPUS

PROJECT ADDRESS NAAS, CO. KILDARE

DWG TITLE DATA CENTRE - OVERALL FIRST FLOOR PLAN TYPE A

REV.

Rev.	Date	Description
P08	03/11/2023	PLANNING ISSUE
P07	02/08/2023	PLANNING ISSUE
P06	11/07/2023	PLANNING ISSUE
P05	02/06/2023	DRAFT PLANNING ISSUE
P04	26/05/2023	STAGE 2 ISSUE
P03	10/02/2023	DRAFT ISSUE
P02	28/02/2023	DESIGN FREEZE - STAGE 2
P01	14/02/2023	Pre-Planning

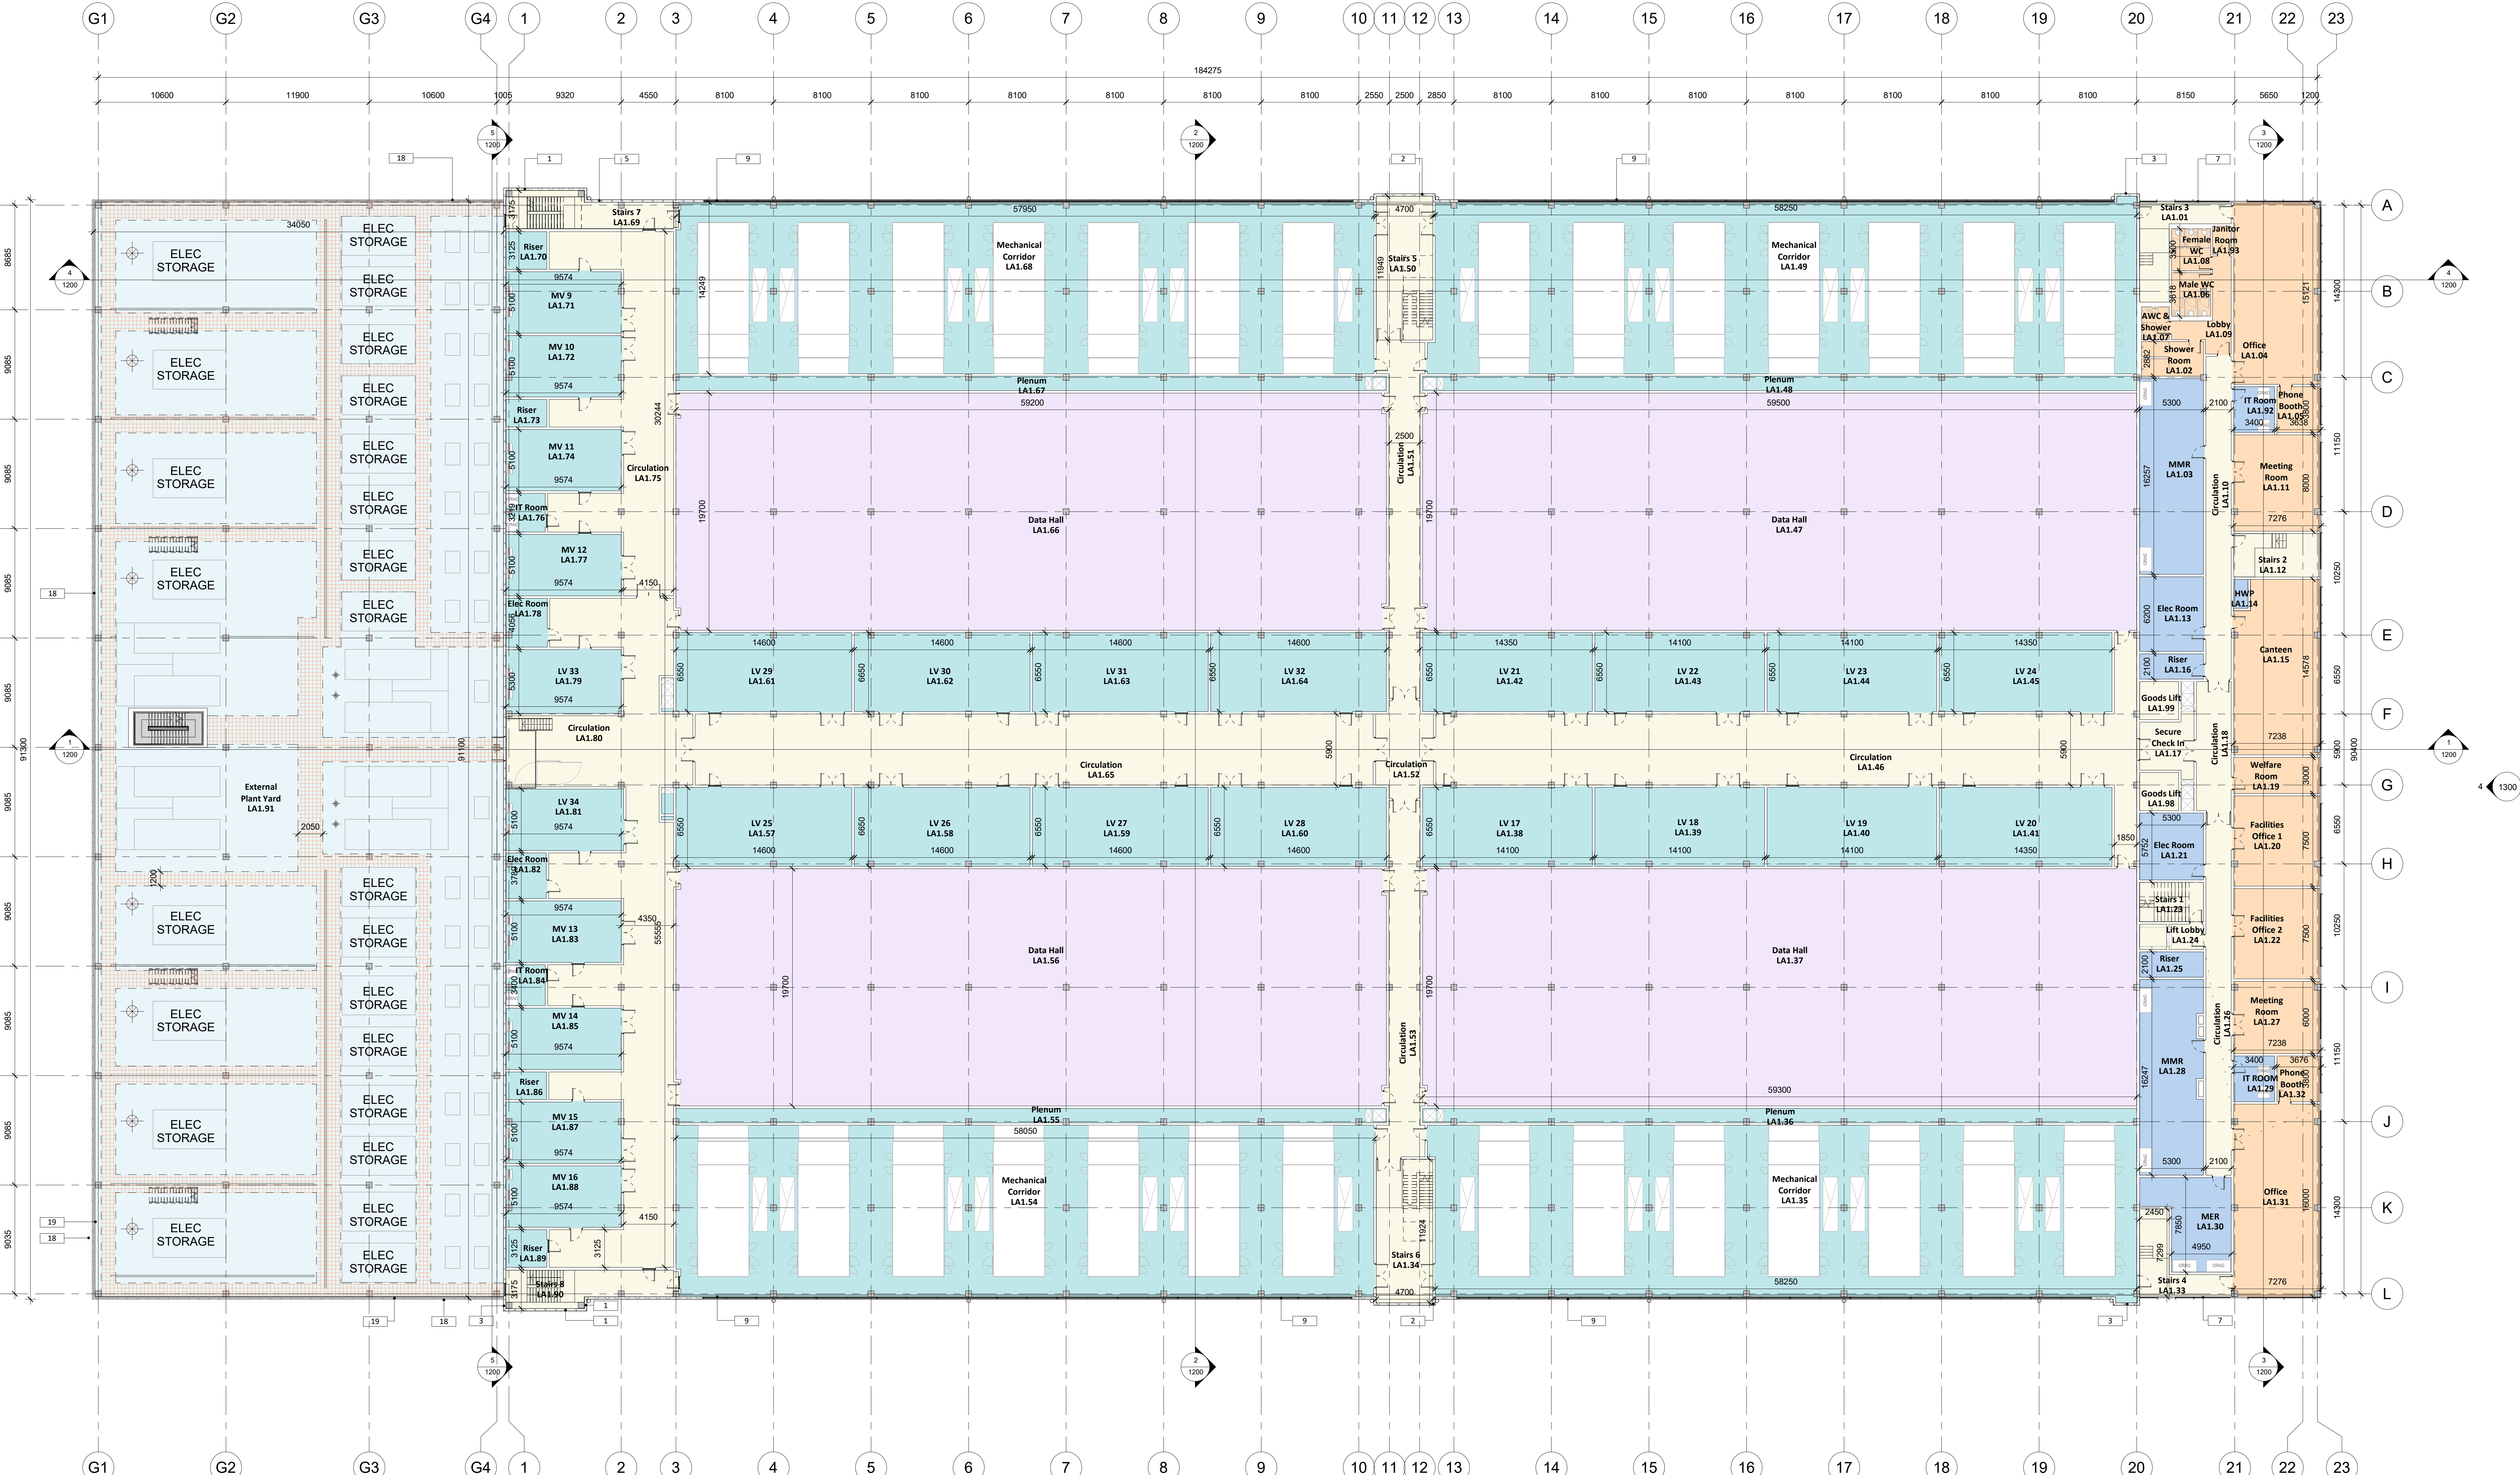

1 A1101_Overall First Floor Plan
1:200