




1 A1022 - PROPOSED SITE SOUTH ELEVATION
1 : 1000

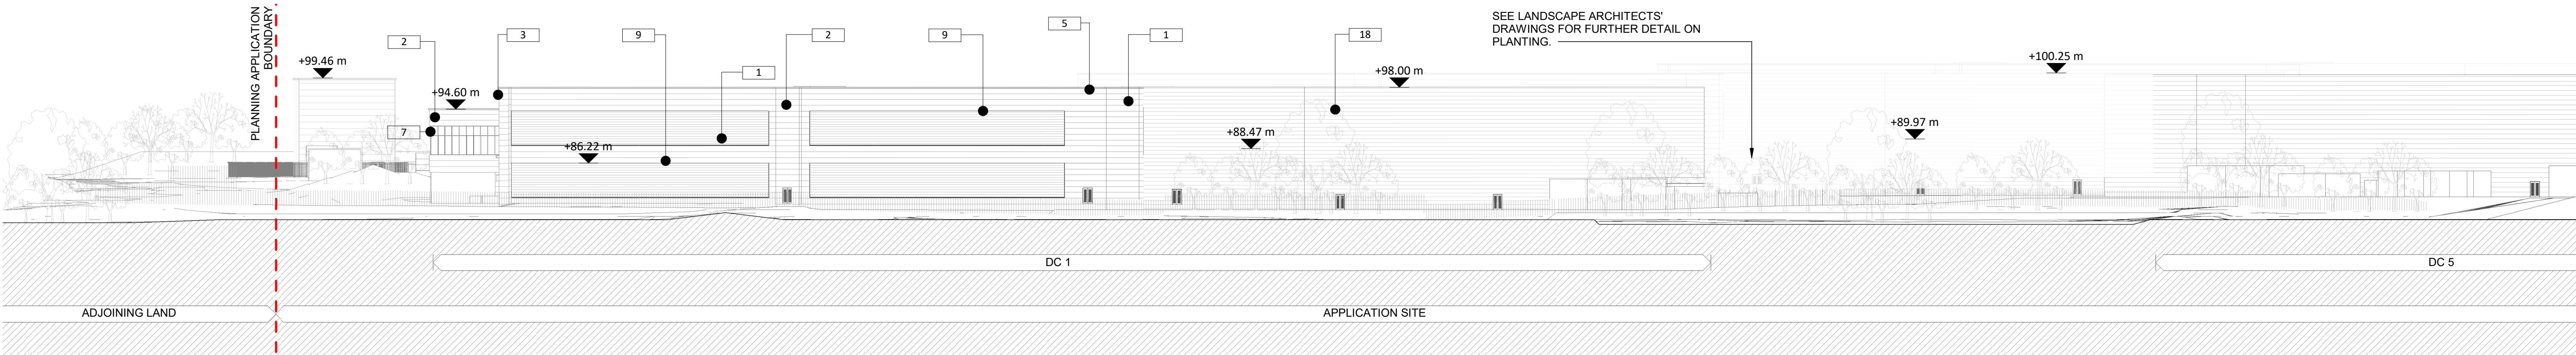


2 A1022 - PROPOSED SITE SOUTH ELEVATION (I)
1 : 500

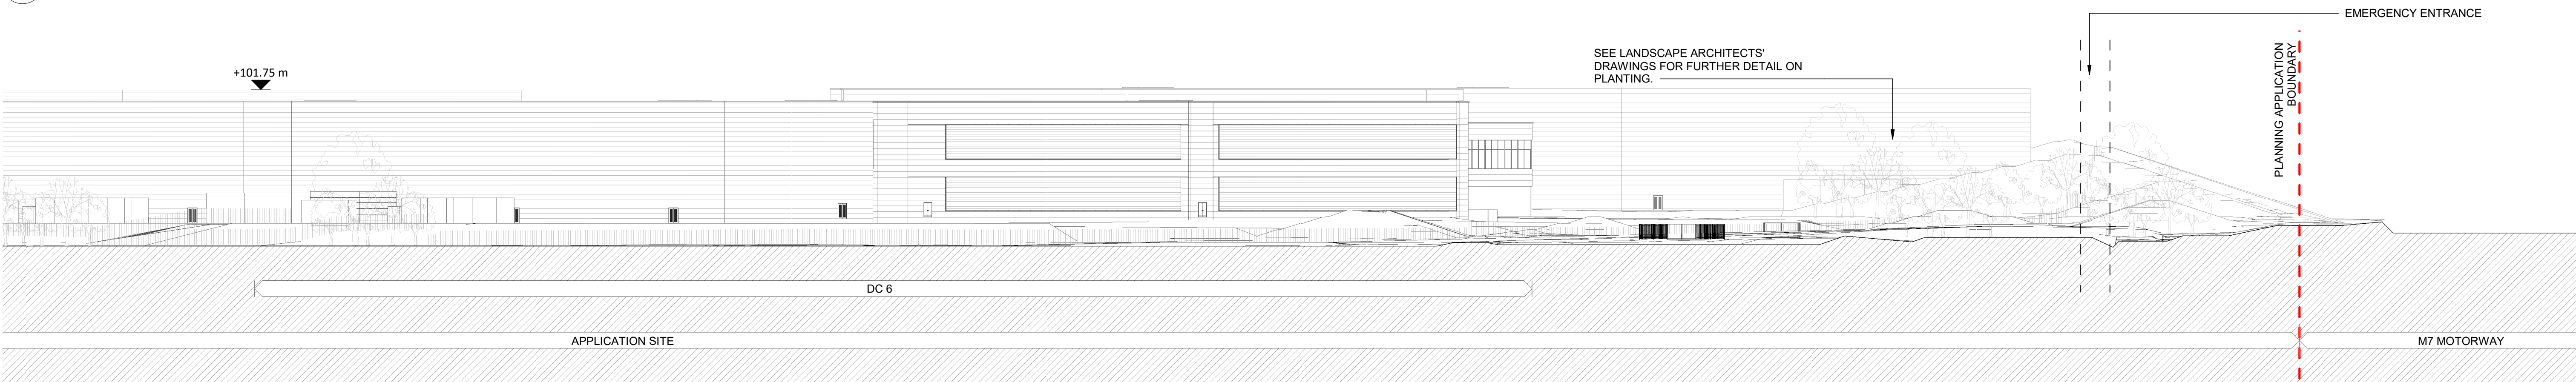


3 A1022 - PROPOSED SITE SOUTH ELEVATION (II)
1 : 500

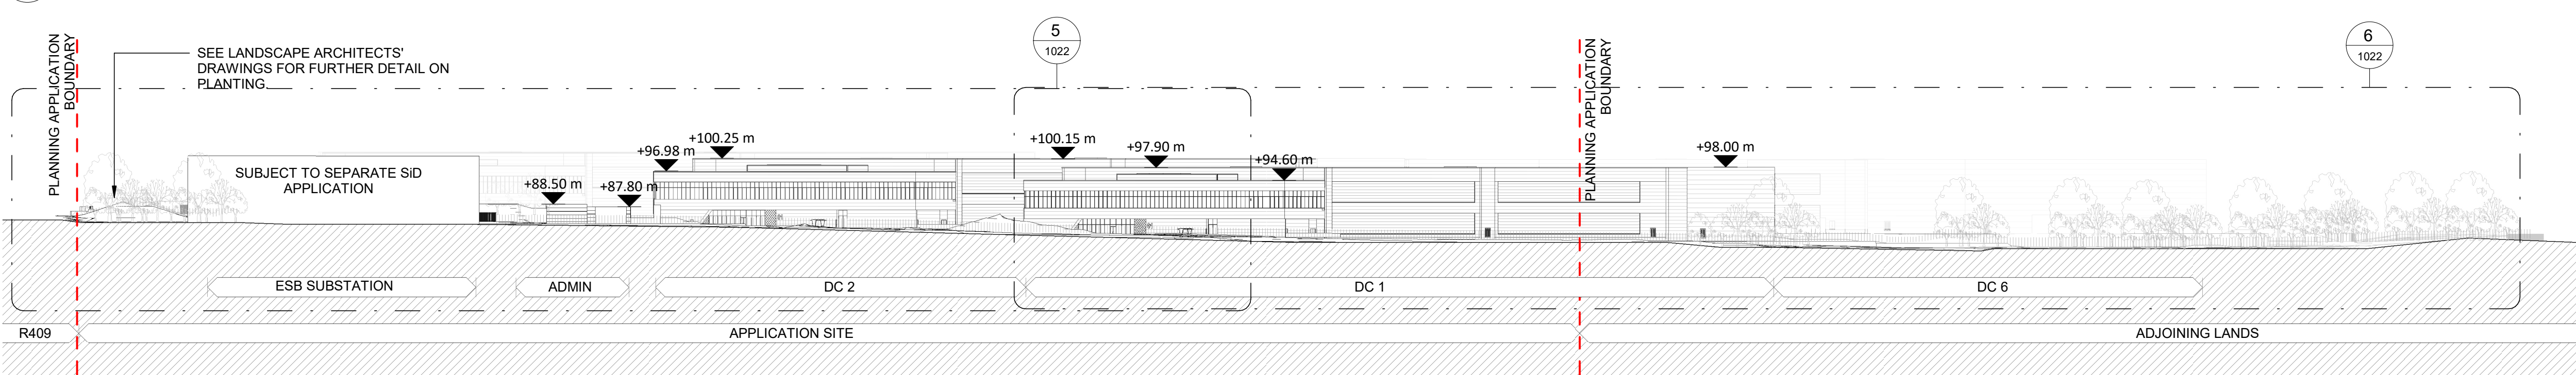


4 A1022 - PROPOSED SITE WEST ELEVATION
1 : 1000

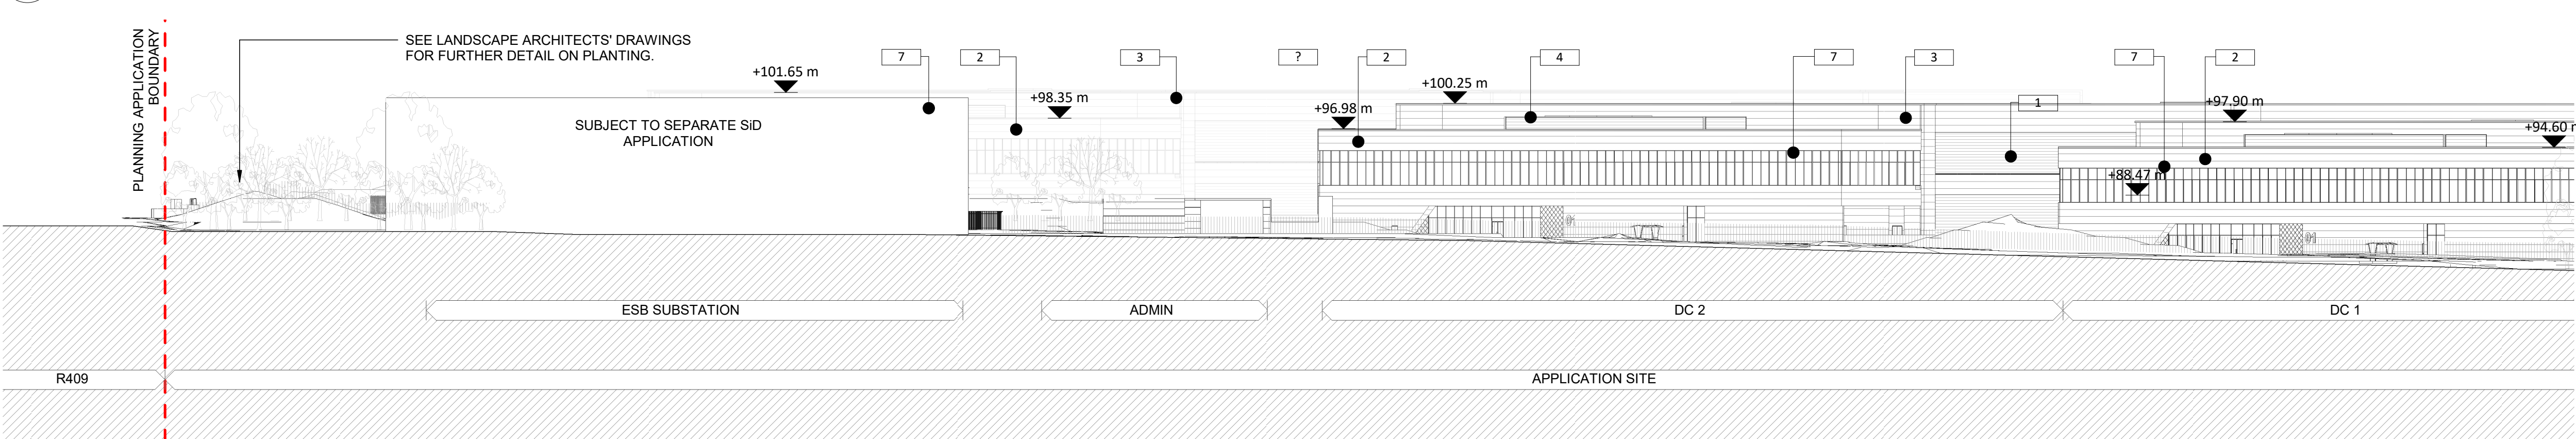

5 A1022 - PROPOSED SITE WEST ELEVATION (I)
1 : 500

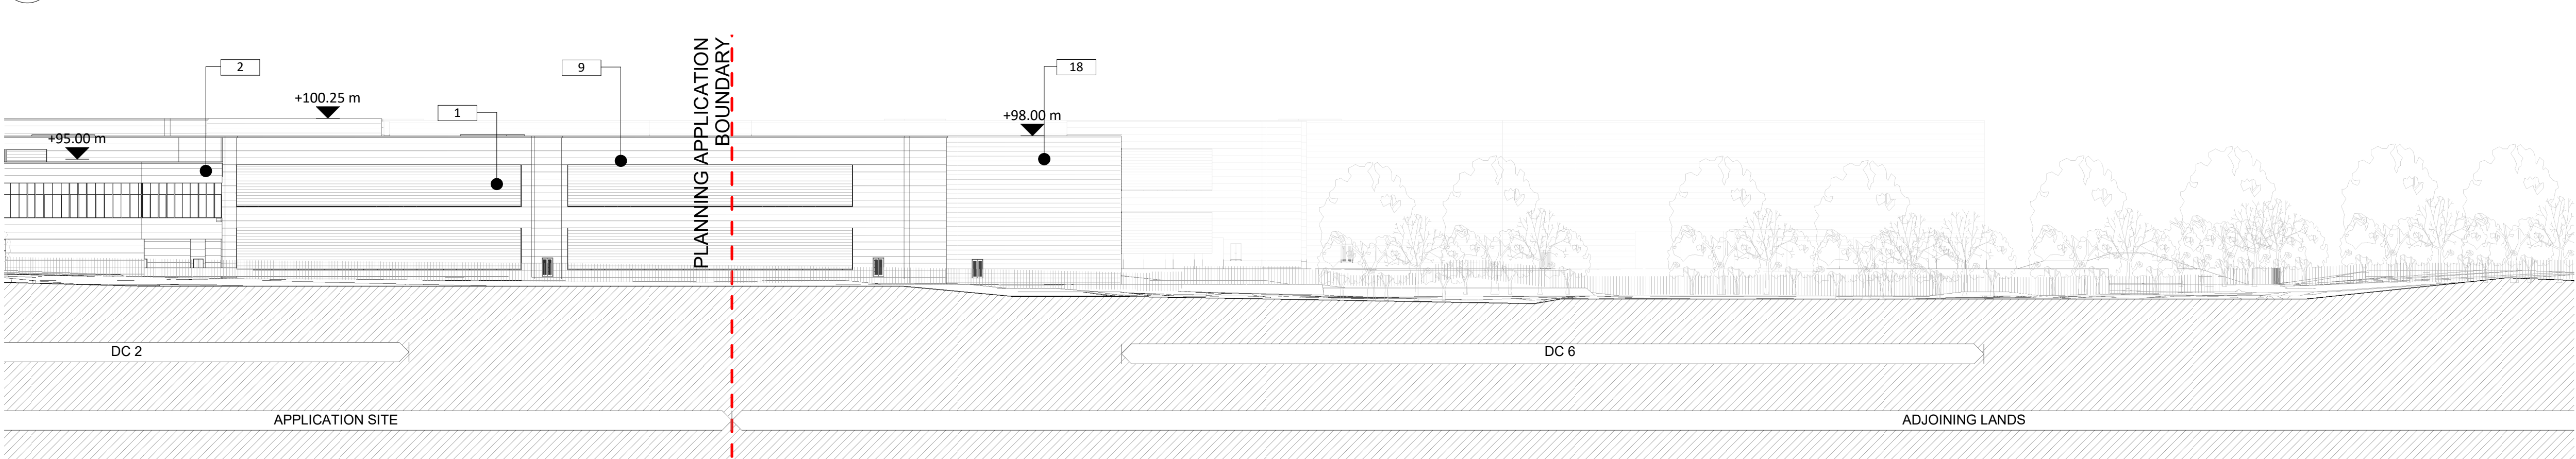

6 A1022 - PROPOSED SITE WEST ELEVATION (II)
1 : 500

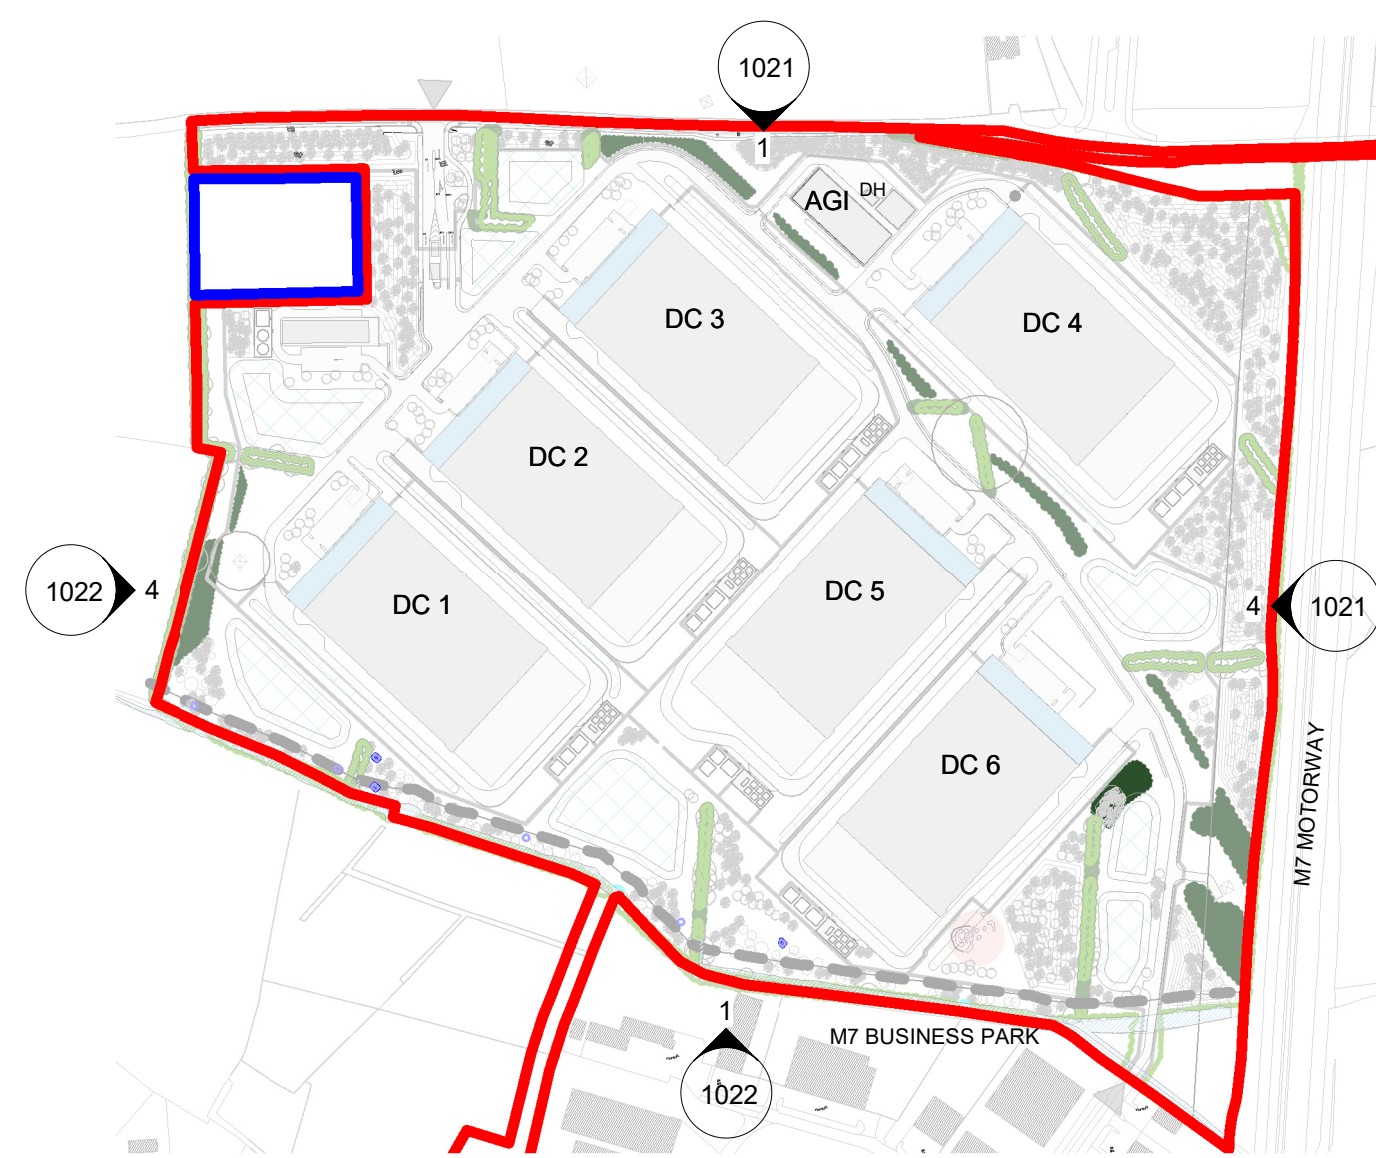

All dimensions to be checked on site. Figured dimensions take preference over called dimensions. Any error or discrepancy shall be reported to the Architects. This drawing may not be altered or modified by the recipient.

A0

HERBATA
GREEN ENERGY DATA

Copyright and ownership of this drawing is vested in RKD. No reproduction or publication to any third party. All rights reserved to the use of copyright and to maintain copyright conventions are reserved to RKD Architects and may be prohibited by court proceedings to design and/or RKD Architect's Quality Management Systems are certified to ISO 9001:2015.

LEGEND

1. PROPRIETARY INSULATED METAL CLADDING SYSTEM ON STEEL STRUCTURE (EUROBOND - FLAT PROFILE PANELS OR OTHER APPROVED) TO ADMIN AREA. COLOUR TONE - MEDIUM GREY.
2. PROPRIETARY INSULATED METAL CLADDING SYSTEM ON STEEL STRUCTURE (EUROBOND - FLAT PROFILE PANELS OR OTHER APPROVED) TO ADMIN AREA. COLOUR TONE - DARK GREY.
3. PROPRIETARY INSULATED METAL CLADDING SYSTEM ON STEEL STRUCTURE (EUROBOND - FLAT PROFILE PANELS OR OTHER APPROVED) TO ADMIN AREA. COLOUR TONE - OFF-WHITE.
4. PROPRIETARY INSULATED METAL CLADDING SYSTEM ON STEEL STRUCTURE (EUROBOND - FLAT PROFILE PANELS OR OTHER APPROVED) TO ADMIN AREA. COLOUR TONE - LIGHT GREY.
5. PROPRIETARY INSULATED METAL CLADDING SYSTEM ON STEEL STRUCTURE (EUROBOND - FLAT PROFILE PANELS OR OTHER APPROVED) TO ADMIN AREA. COLOUR TONE - LIGHT GREY.
6. SELECTED ALUMINIUM RANGECREEK CLADDING SYSTEM ON OTHER APPROVED IN SELECTED COLOUR AROUND ENTRANCE.
7. SELECTED GLAZED CURTAIN WALL SYSTEM WITH GLAZED AND SPANDREL PANELS IN SELECTED COLOUR.
8. SELECTED VERTICAL ALUMINIUM FINS IN SELECTED COLOUR.
9. SELECTED HORIZONTAL MICRO LOUVER SET INTO PANELS TO PLANT ROOM FACADE.
10. SELECTED PARALON OR OTHER APPROVED ROOF FINISH LAG TO MANUFACTURERS SPECIFICATION ON STEEL STRUCTURE TO ENGINEERS FUTURE DETAILS.
11. SELECTED MEDIUM ROOF FINISH ON BLUE ROOF ATTENUATION LAYER.
12. ALUMINIUM CANOPY IN SELECTED COLOUR. COLOUR TONE - LIGHT GREY.
13. 2.4m HIGH PALLIASE SECURITY FENCE AROUND PLANT AREAS, DATA BUILDINGS AND ASSOCIATED STRUCTURES.
14. 1.3m HIGH AGRICULTURAL TIMBER POST AND WIRE MESH FENCING TO WESTERN BOUNDARY HEDGE.
15. 1.2m HIGH TIMBER POST AND RAIL FENCE TO SURROUND FENCES.
16. 2.4m HIGH PALLIASE SECURITY FENCE AROUND ENTIRE SITE.
17. SELECTED MEDIUM ROOF FINISH.
18. EXTERNAL METAL LOUVER TO ACOUSTIC SCREEN WALL.
19. ACOUSTIC PANEL.

Rev.	Date	Description
P05	03/11/2023	PLANNING ISSUE
P04	02/06/2023	PLANNING ISSUE
P03	11/07/2023	PLANNING ISSUE
P02	02/06/2023	DRAFT PLANNING ISSUE
P01	03/06/2023	STAGE 2 ISSUE

STATUS: **PLANNING**

PROJECT: HERBATA DATA CENTRE CAMPUS

PROJECT ADDRESS: NAAS, CO. KILDARE

DWG TITLE: PROPOSED SITE ELEVATIONS - SHEET 2

DWG NO: 22217-RKD-ZZ-ZZ-DR-A-1022

REV: P05 S3 SCALE: As indicated

DATE: 03/11/2023 DWG: RCD CHK: KOS

RKD
RKD Architects
17, Ashbourne Road
Dublin, D15 XE91, Ireland
Tel: +353 (0)1 856 1005
Fax: +353 (0)1 856 1006

BSM
BSM
17, Ashbourne Road
Dublin, D15 XE91, Ireland
Tel: +353 (0)1 856 1005
Fax: +353 (0)1 856 1006

DONNACHADH O'BRIEN
& ASSOCIATES CONSULTING ENGINEERS