

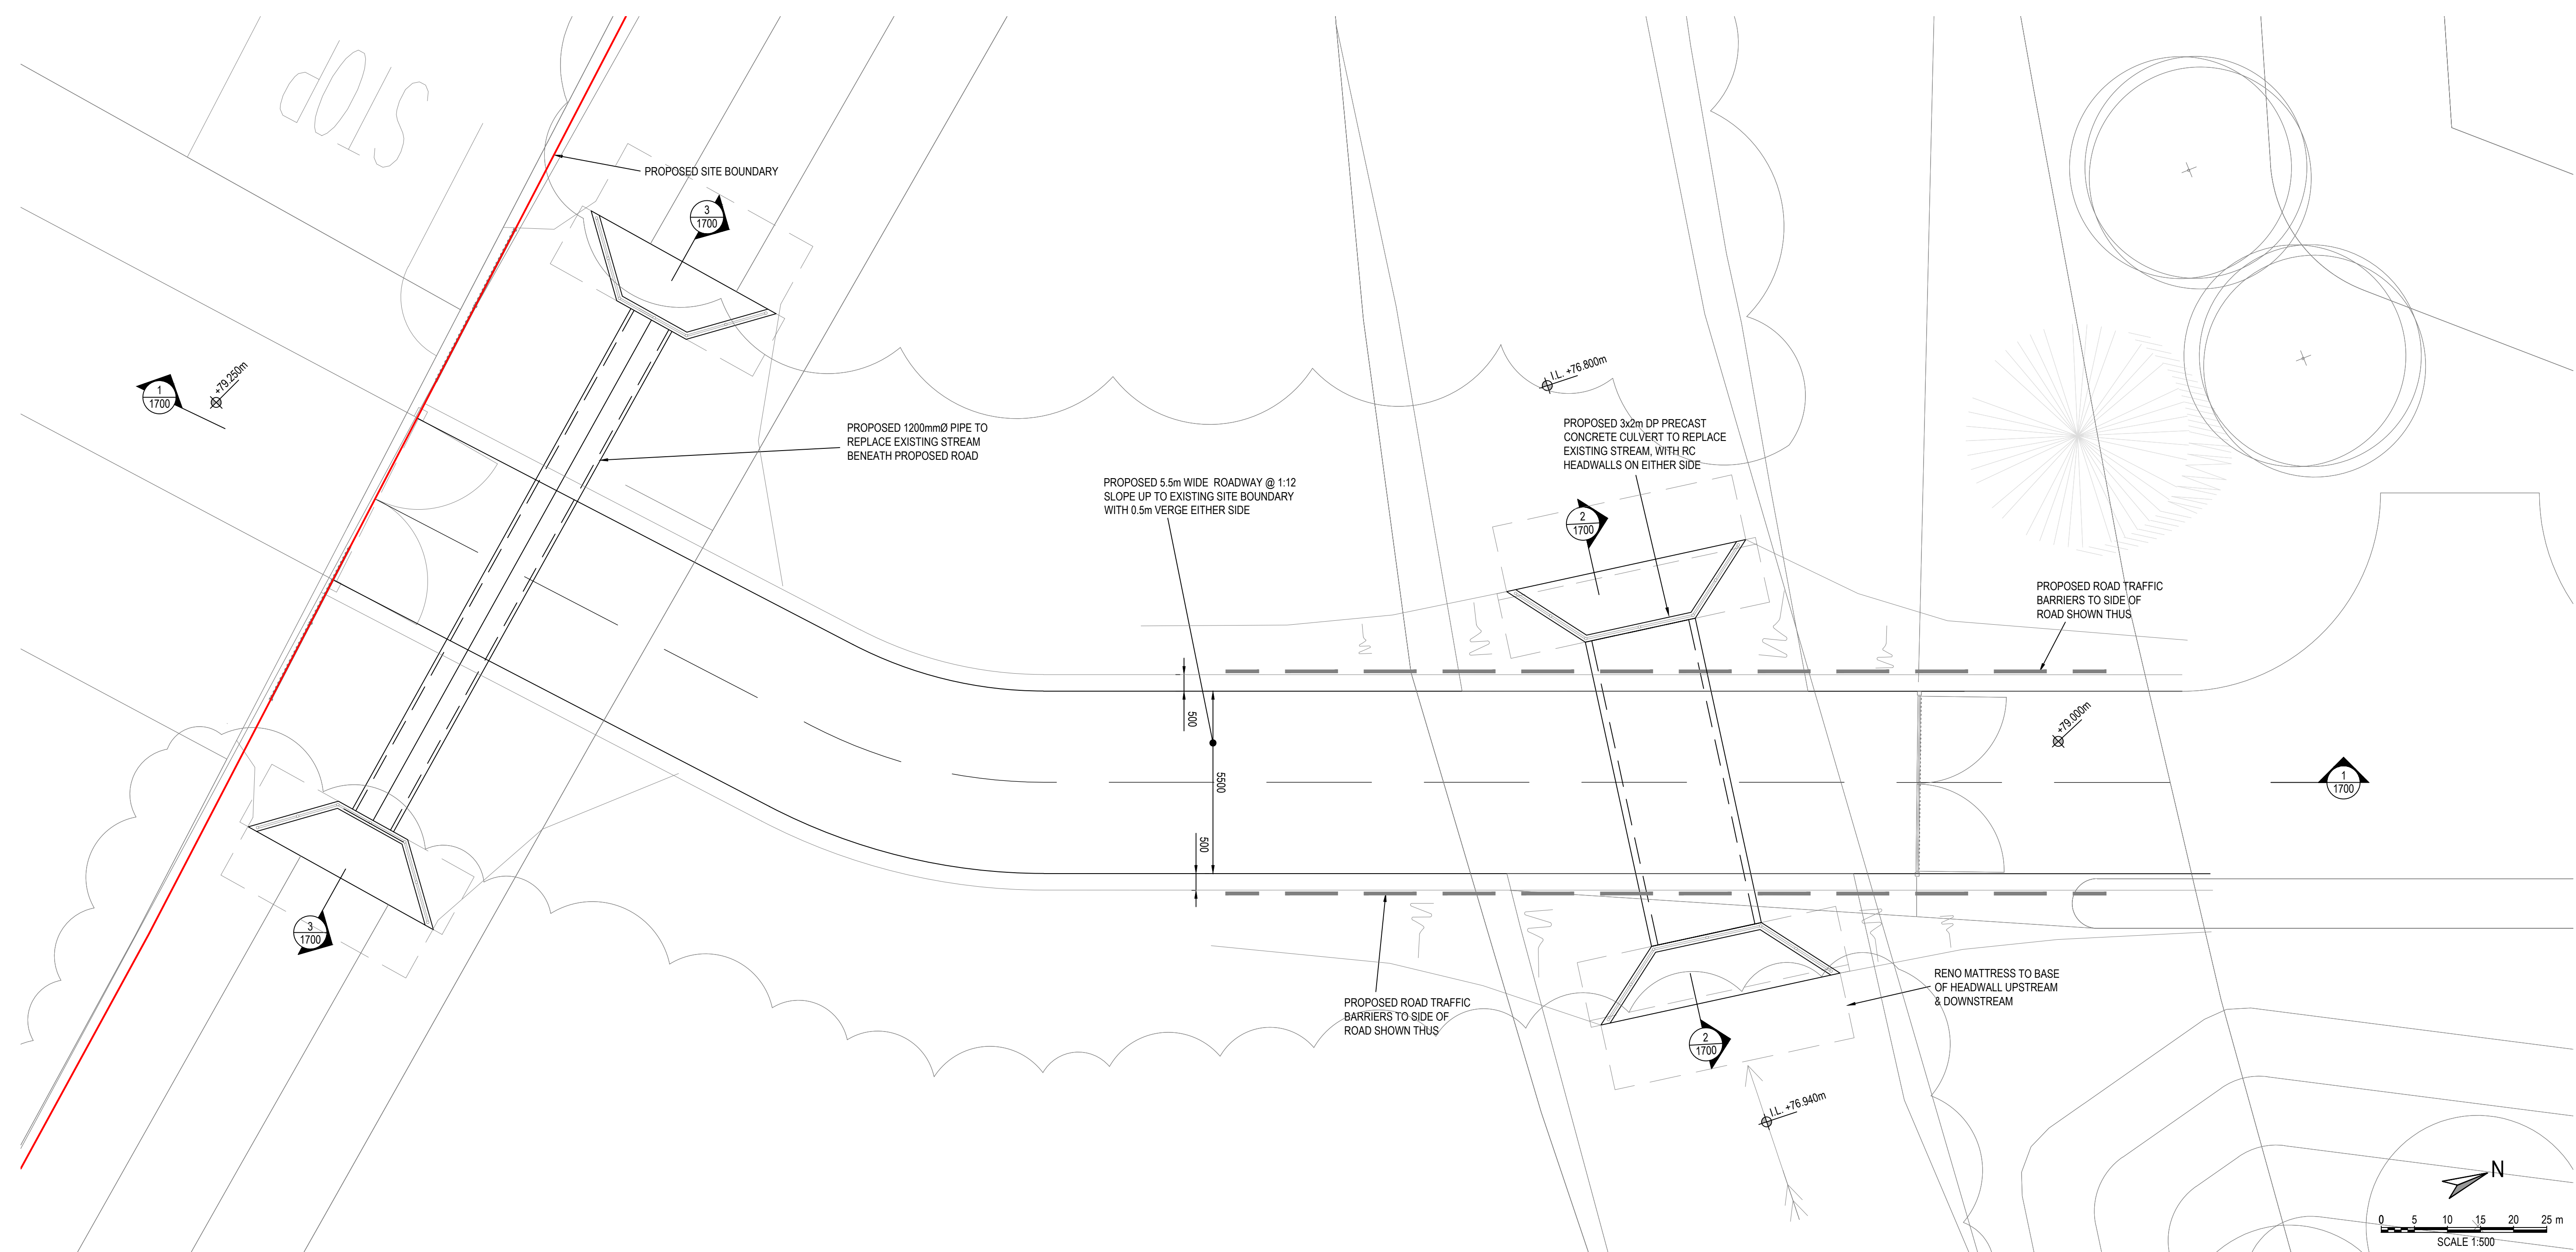



- Notes:**
- DO NOT SCALE OFF THIS DRAWING. ALWAYS WORK TO NOTED DIMENSIONS.
 - ALL DIMENSIONS MUST BE VERIFIED ON SITE BEFORE COMMENCEMENT OF CONSTRUCTION. ANY DISCREPANCIES TO BE NOTIFIED TO THE ENGINEER & ARCHITECT FOR RESOLUTION.
 - THIS DRAWING IS TO BE READ IN CONJUNCTION WITH ALL OTHER SITE PLANS, DRAWINGS, REPORTS AND SPECIFICATIONS.
 - REFER TO ARCHITECT'S DRAWINGS FOR ALL SITE & APPLICATION REQUIREMENTS.
 - REFER TO SURVEY DRAWINGS FOR EXISTING SERVICES LAYOUTS AND MANHOLE INFORMATION.
 - ALL EXISTING SURFACES TO BE REINSTATED. CONSTRUCTION OF NEW SERVICES.
 - THE CONTRACTOR SHALL VERIFY ALL DIMENSIONS AND LEVELS WITH ARCHITECTURAL DRAWINGS PRIOR TO START OF CONSTRUCTION. ANY DISCREPANCIES TO BE NOTIFIED TO THE ENGINEER & ARCHITECT FOR RESOLUTION.
 - CONTRACTOR TO ENSURE ALL WATER & WASTEWATER RELATED WORKING ARE IN ACCORDANCE WITH THE NEW WATER WATER INFRASTRUCTURE CODE OF PRACTICE & STANDARD DETAIL DOCUMENTS.
 - TESTING OF ALL GRAVITY SERVICES AND MANHOLES TO BE IN ACCORDANCE WITH NEW WATER CODE OF PRACTICE FOR WASTEWATER INFRASTRUCTURE. SECTION 4.11 TESTING OF GRAVITY SERVICES & MANHOLES.

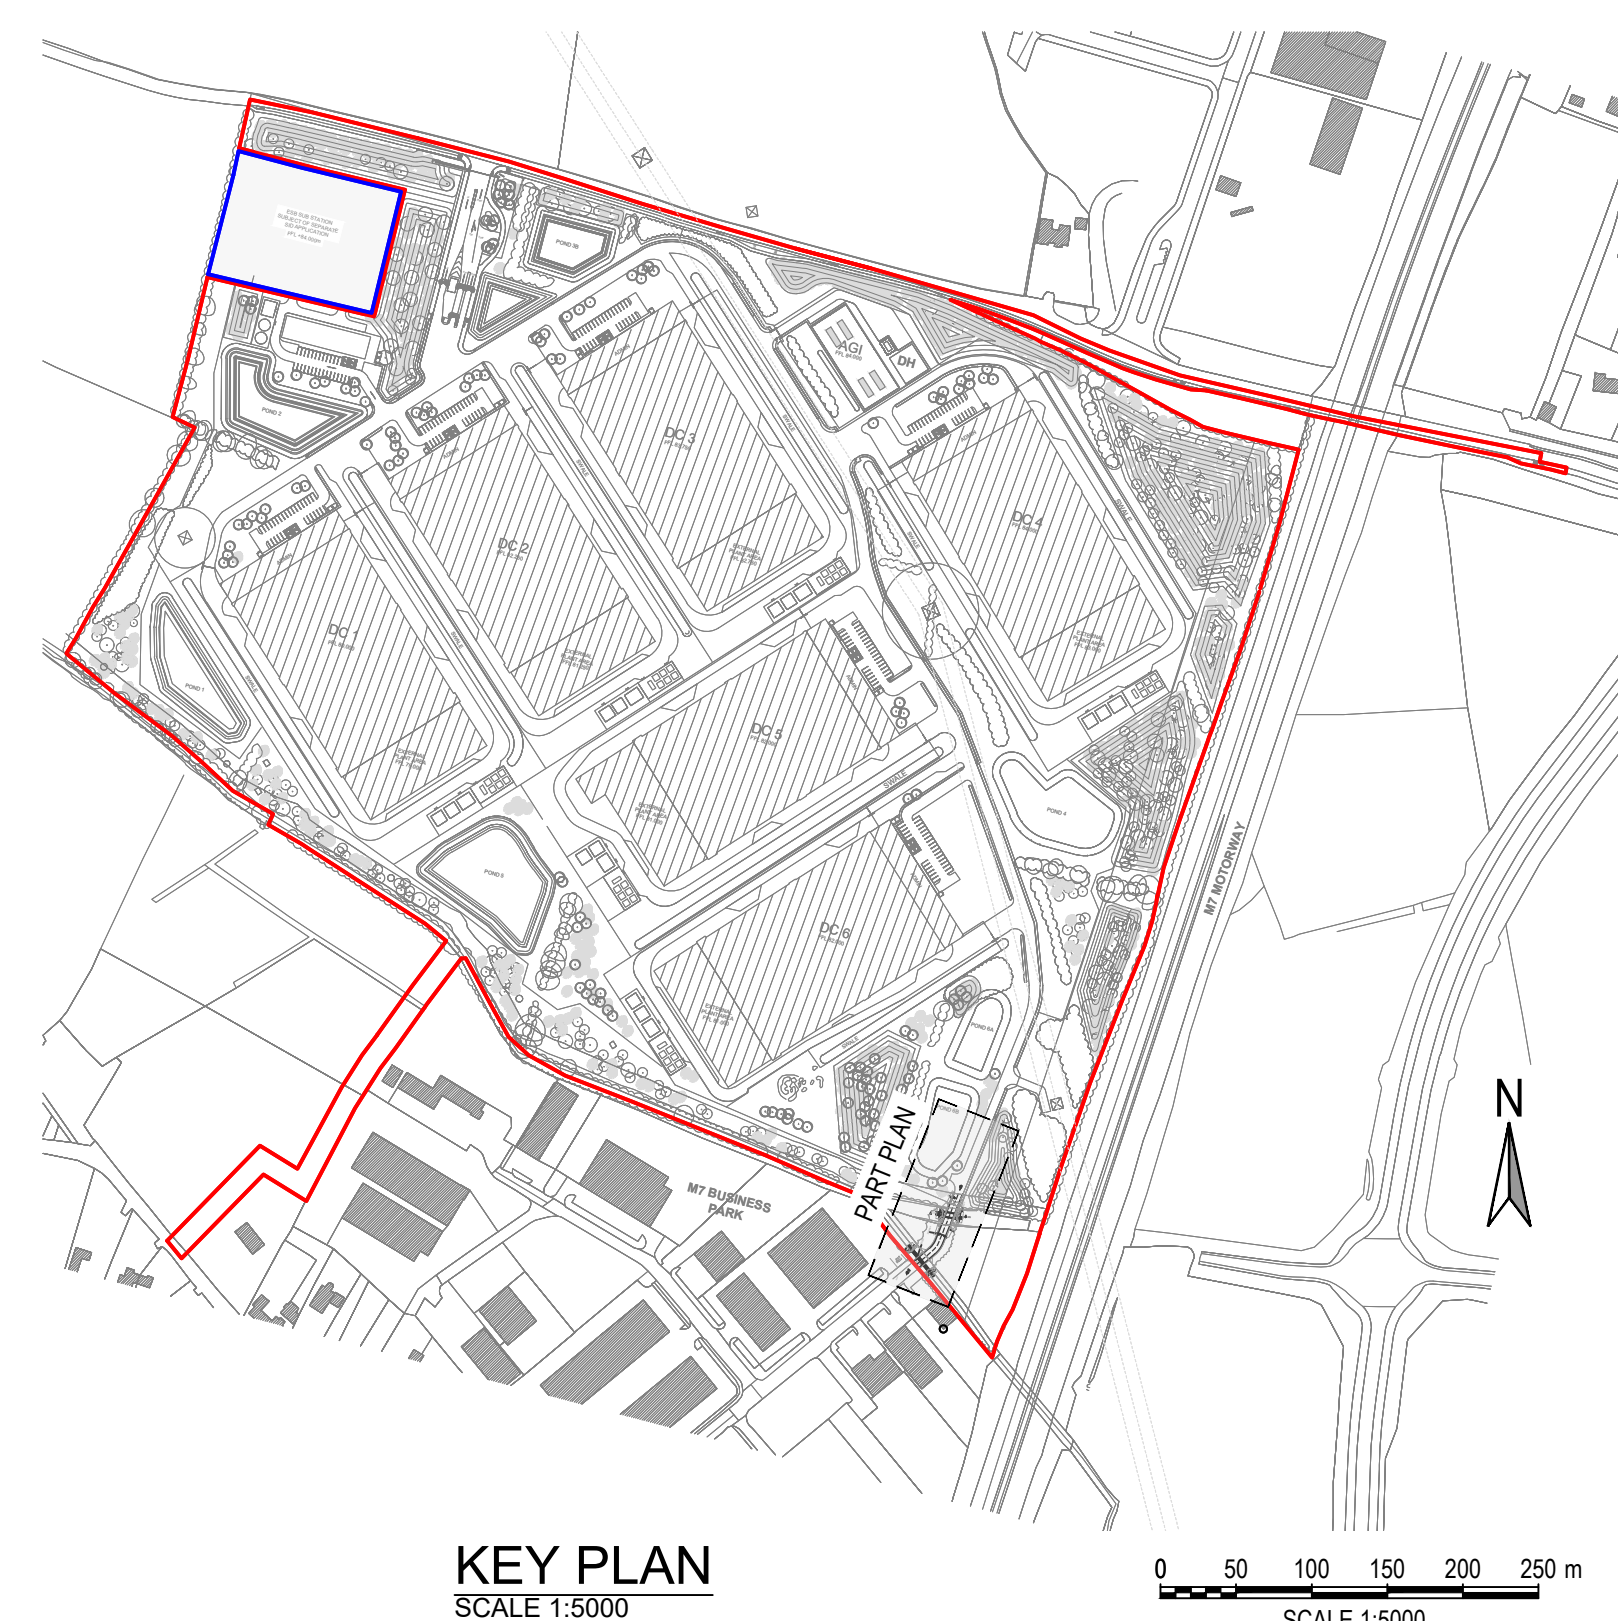


PART PLAN - PROPOSED ROAD CONNECTION TO EXISTING M7 BUSINESS PARK
SCALE 1:500

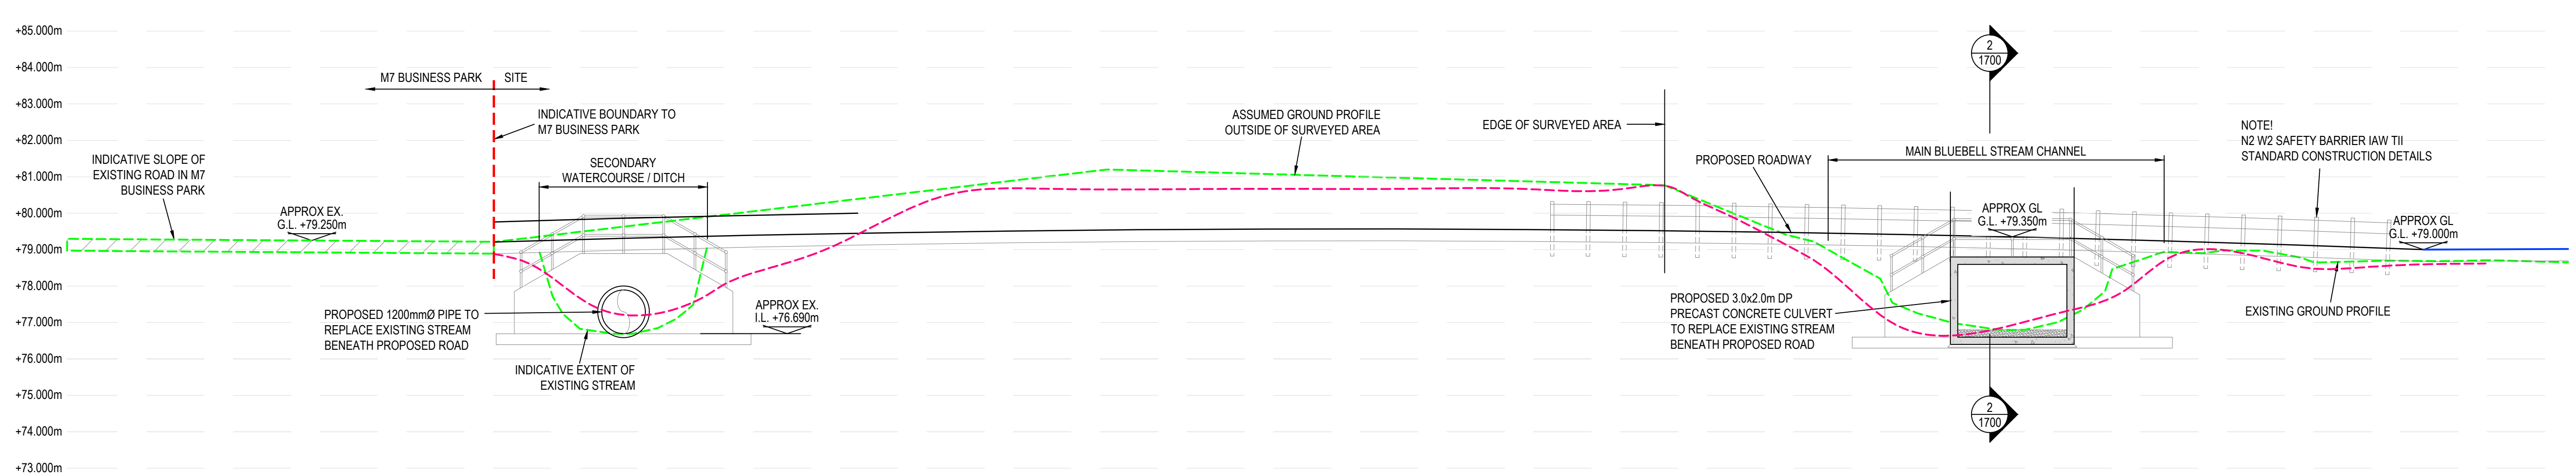


SECTION 1
SCALE 1:100

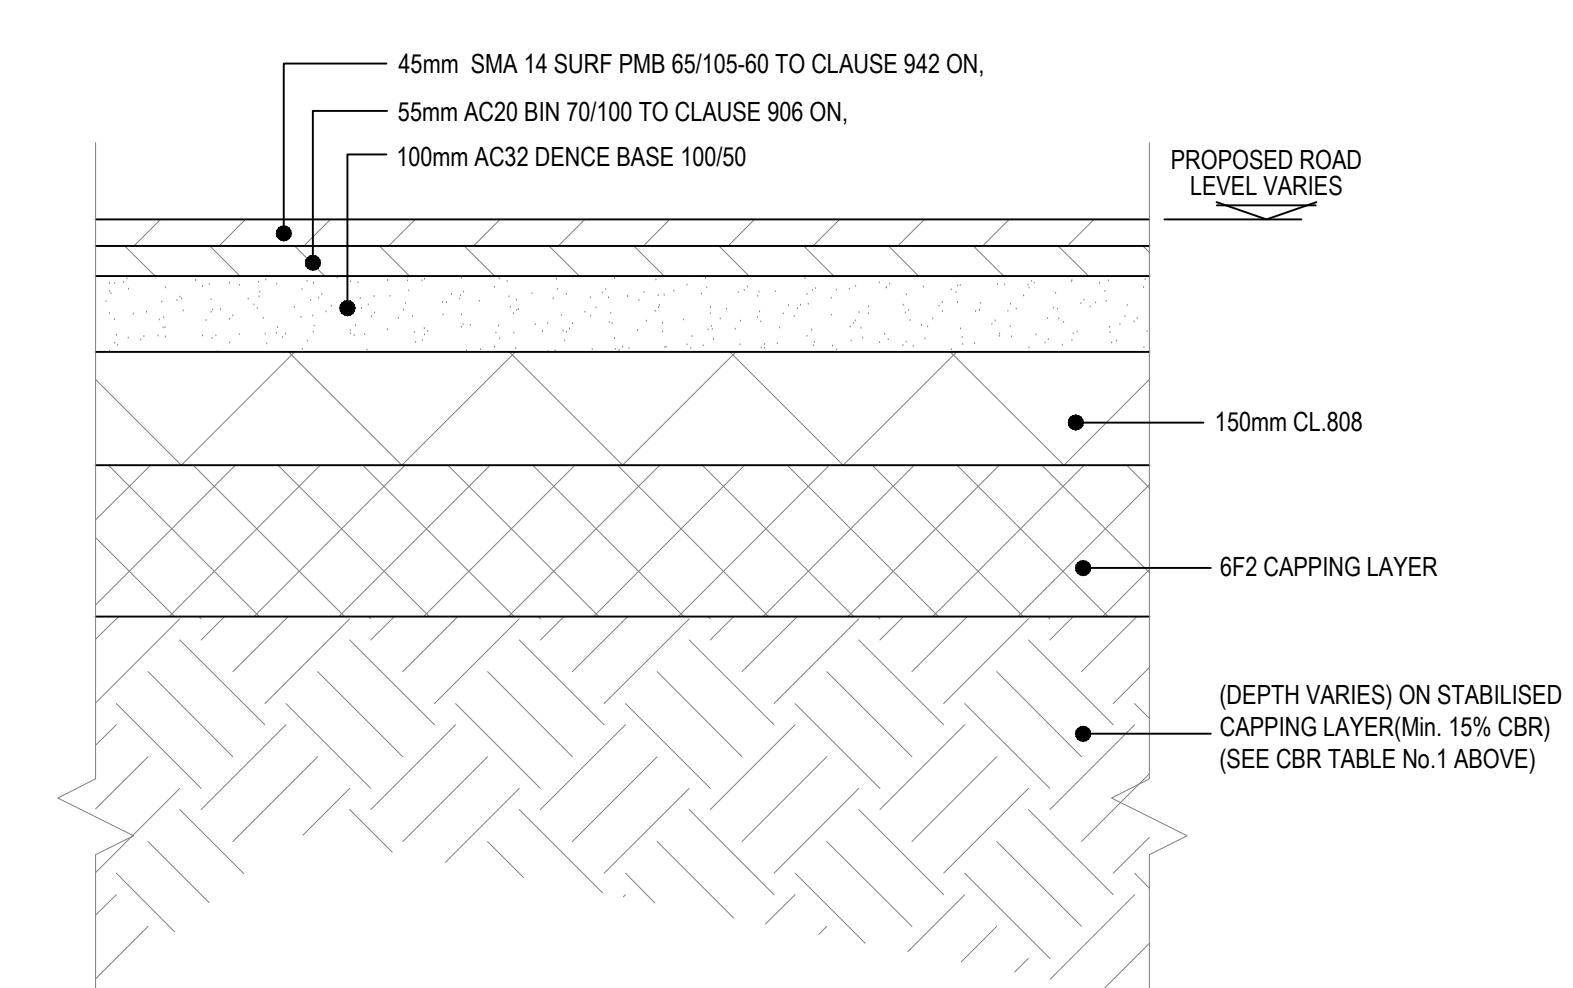


TYPICAL ROAD BUILD UP (5.5m WIDE)
SCALE 1:10

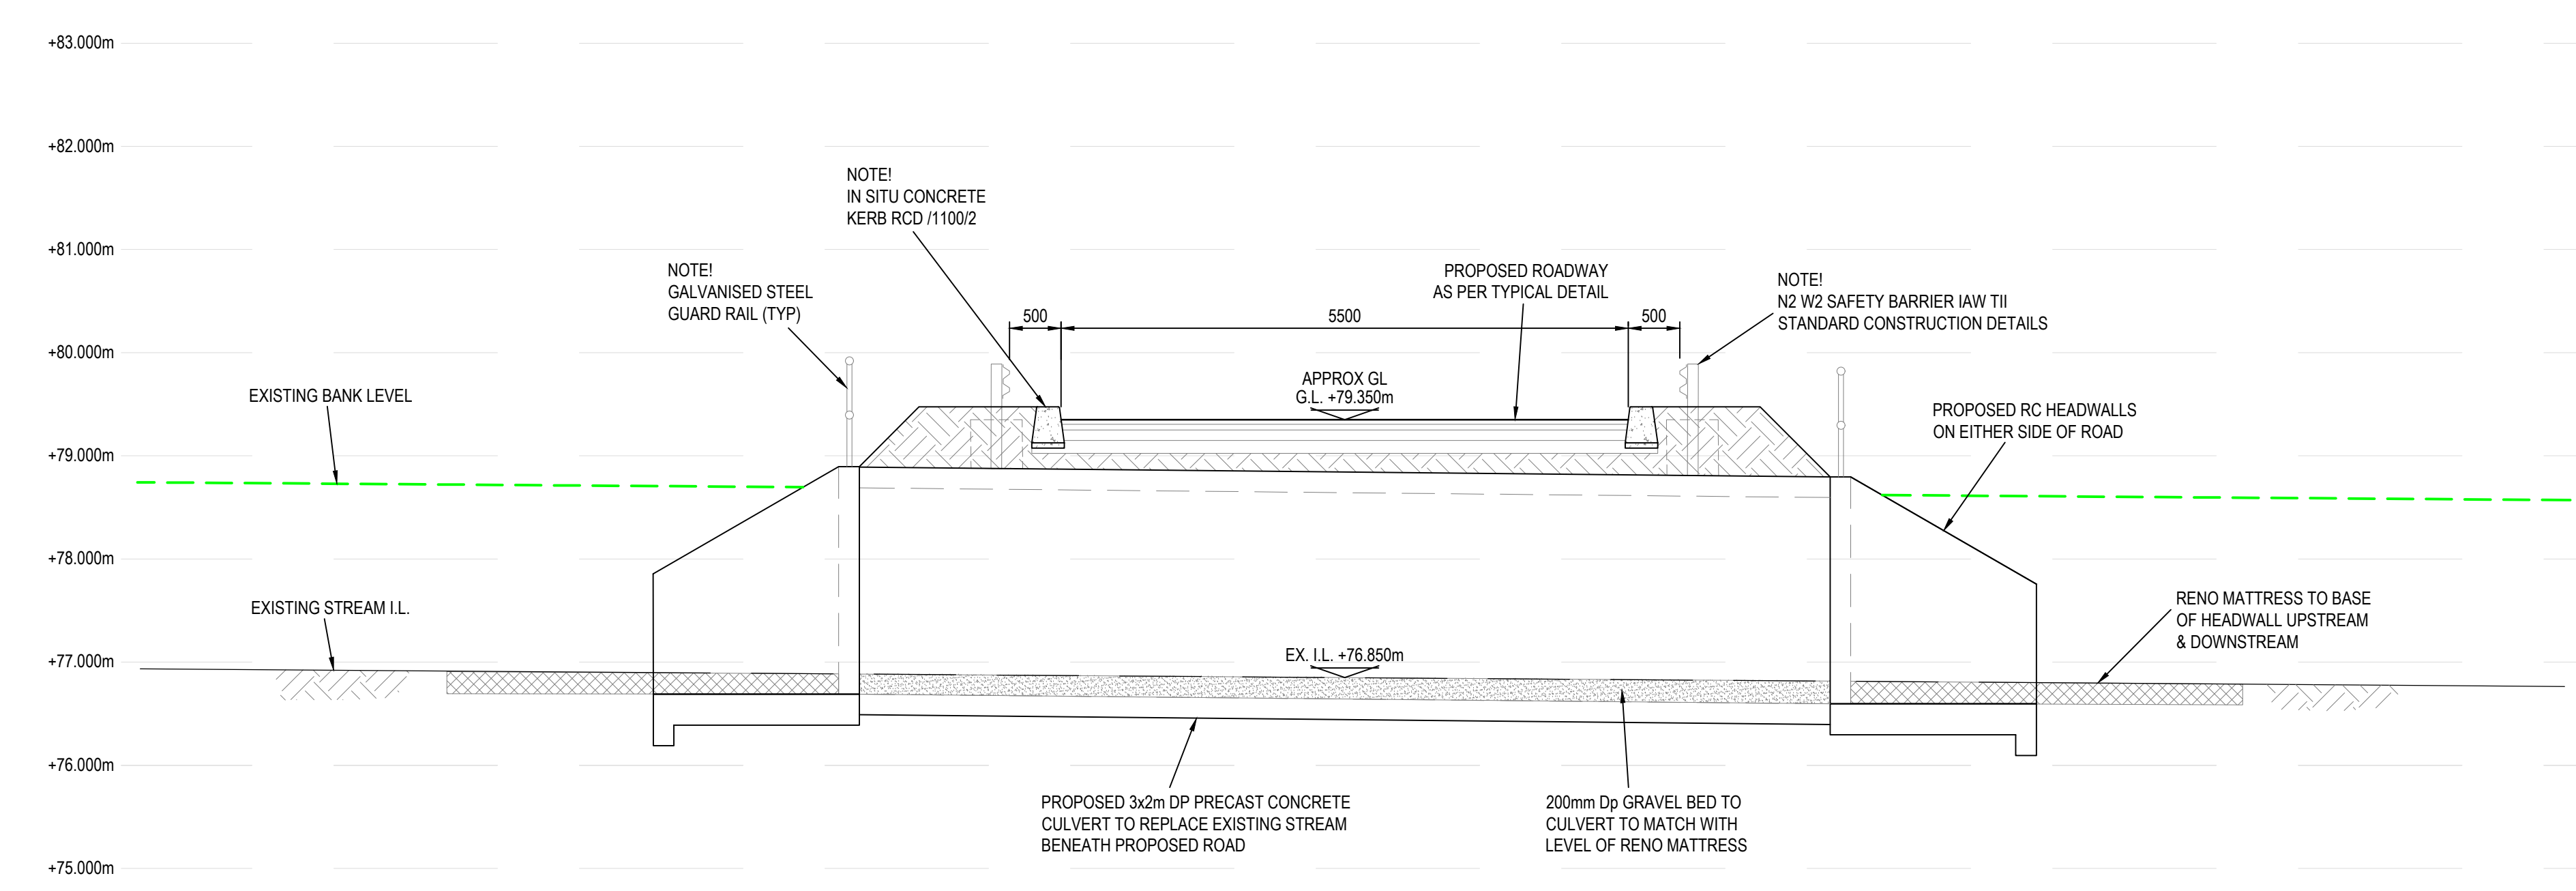

SECTION 2
SCALE 1:100

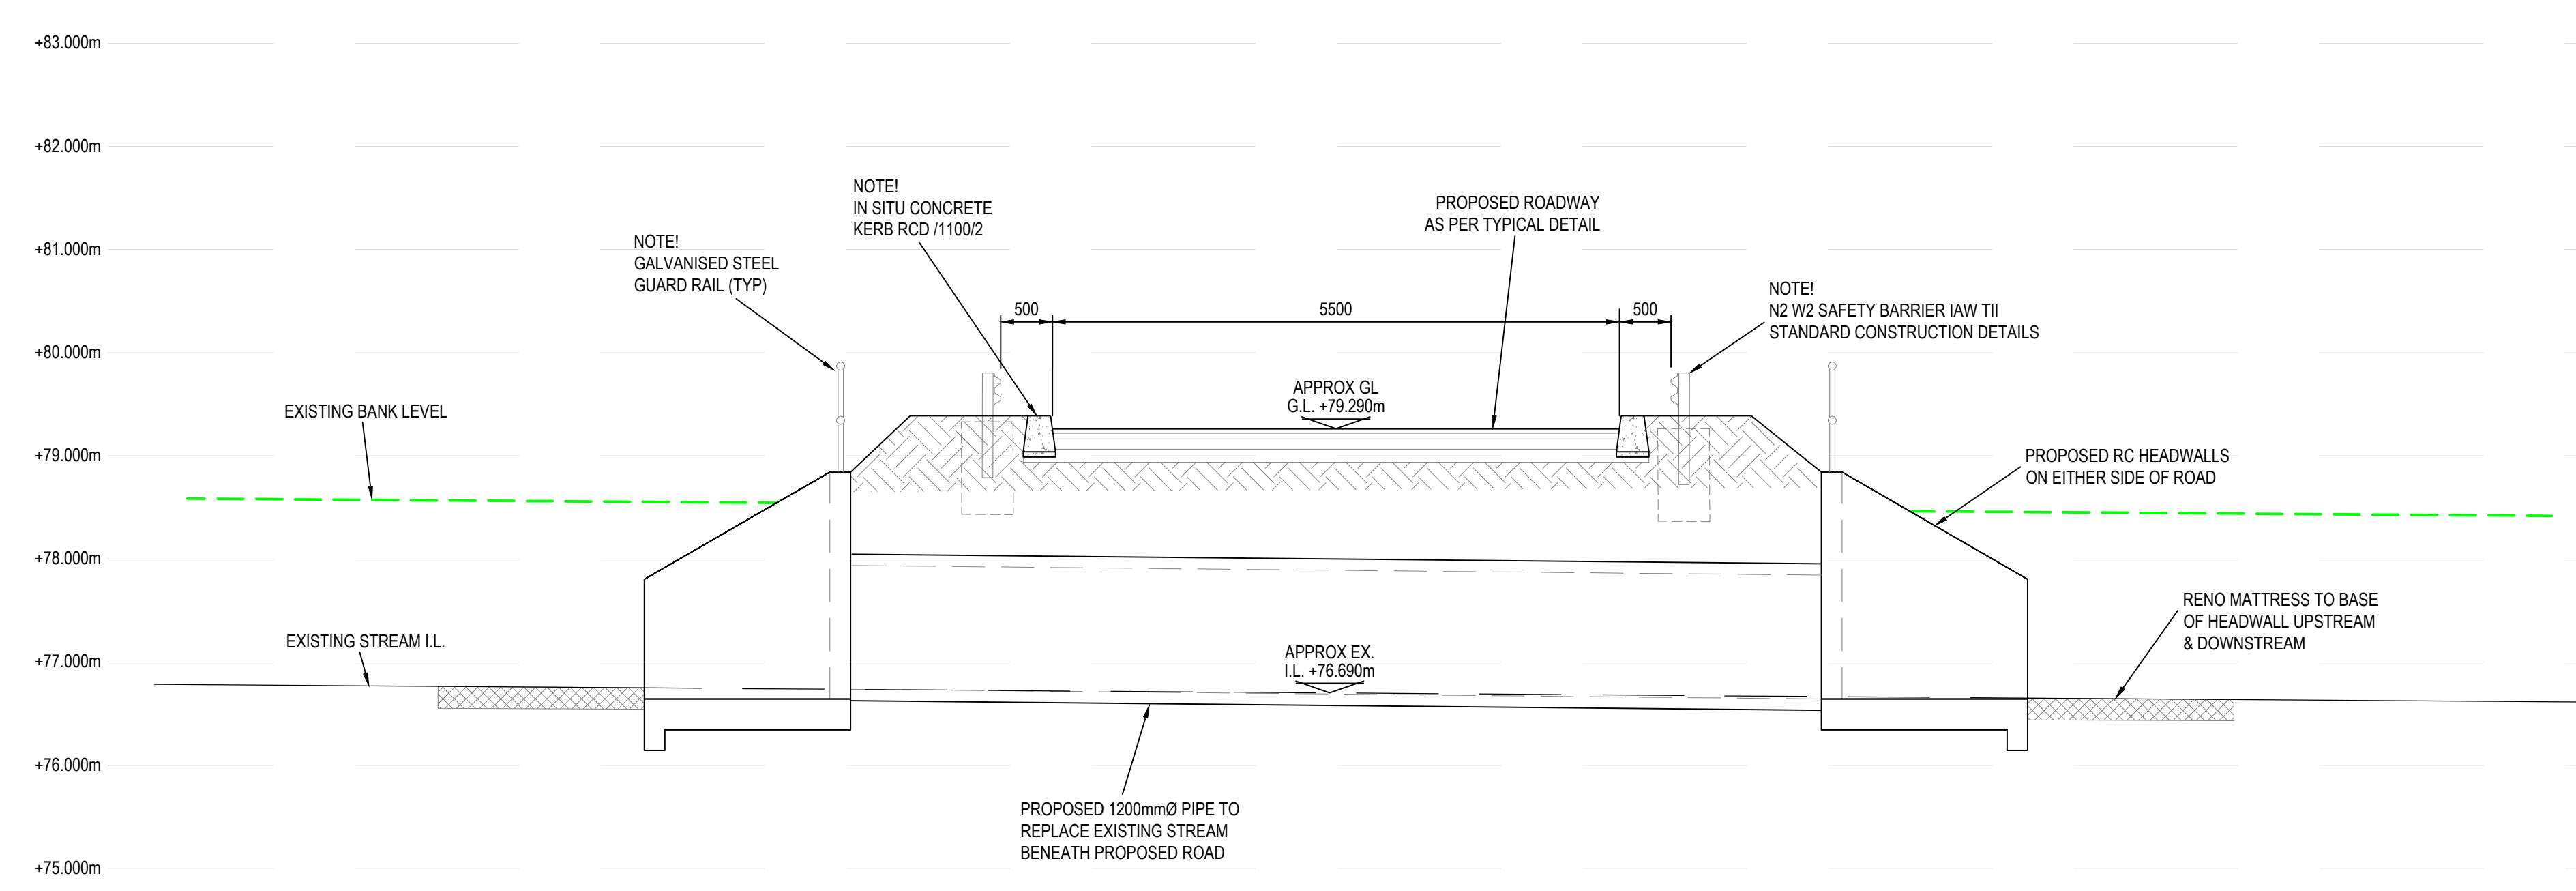

SECTION 3
SCALE 1:100

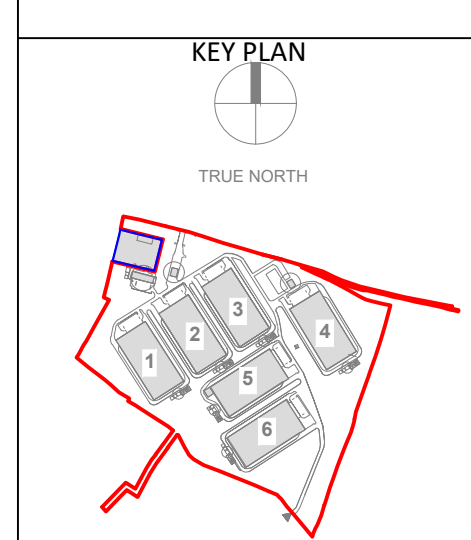

STATUS			PLANNING		
PROJECT			HERBATA DATA CENTRE CAMPUS		
PROJECT ADDRESS			NAAS, CO. KILDARE		
DRAWING TITLE			PROPOSED CULVERT DETAILS AT M7 BUSINESS PARK ACCESS		
DRAWING NO.			2232-DOB-ZZ-ZZ-DR-C-1700		
REV.			S3		
DATE			28/04/2023		
Rev.	Date	Description			
P10	26/04/2024	ISSUED FOR PLANNING			
P09	10/11/2023	ISSUED FOR PLANNING			
P08	09/10/2023	ISSUED FOR PLANNING			
P07	07/09/2023	ISSUED FOR PLANNING			
P06	06/08/2023	ISSUED FOR PLANNING			
P05	20/07/2023	ISSUED FOR INFORMATION			
P04	10/07/2023	PROGRESS ISSUE			
P03	30/06/2023	PROGRESS ISSUE			
P02	24/06/2023	PROGRESS ISSUE			
P01	19/06/2023	STAGE 1 ISSUE			

<