


Copyright and ownership of this drawing is vested in RKD Architects, whose prior written consent is required for its use, reproduction or for publication to any third party. All rights reserved by the law of copyright and by international copyright conventions are reserved to RKD Architects and may be protected by court proceedings for damages and/or injunctions and costs.
RKD Architects' Quality Management Systems are certified to ISO 9001:2015.

- Notes:
- LEGEND**
1. PROPRIETARY INSULATED METAL CLADDING SYSTEM ON STEEL STRUCTURE (EUROBOND FLAT PROFILE PANELS OR OTHER APPROVED) TO DATA HALL AREA. COLOUR TONE - LIGHT GREY.
2. RENDER FINISH IN SELECTED COLOUR.
3. SELECTED PARALON OR OTHER APPROVED ROOF FINISH LAID TO MANUFACTURERS SPECIFICATION ON STEEL STRUCTURE TO ENGINEERS FUTURE DETAILS.
4. 2.4m HIGH PALLISADE SECURITY FENCE AROUND COMPOUND AREA.
5. 2.4m HIGH SWING GATE IN PALLISADE FENCE.

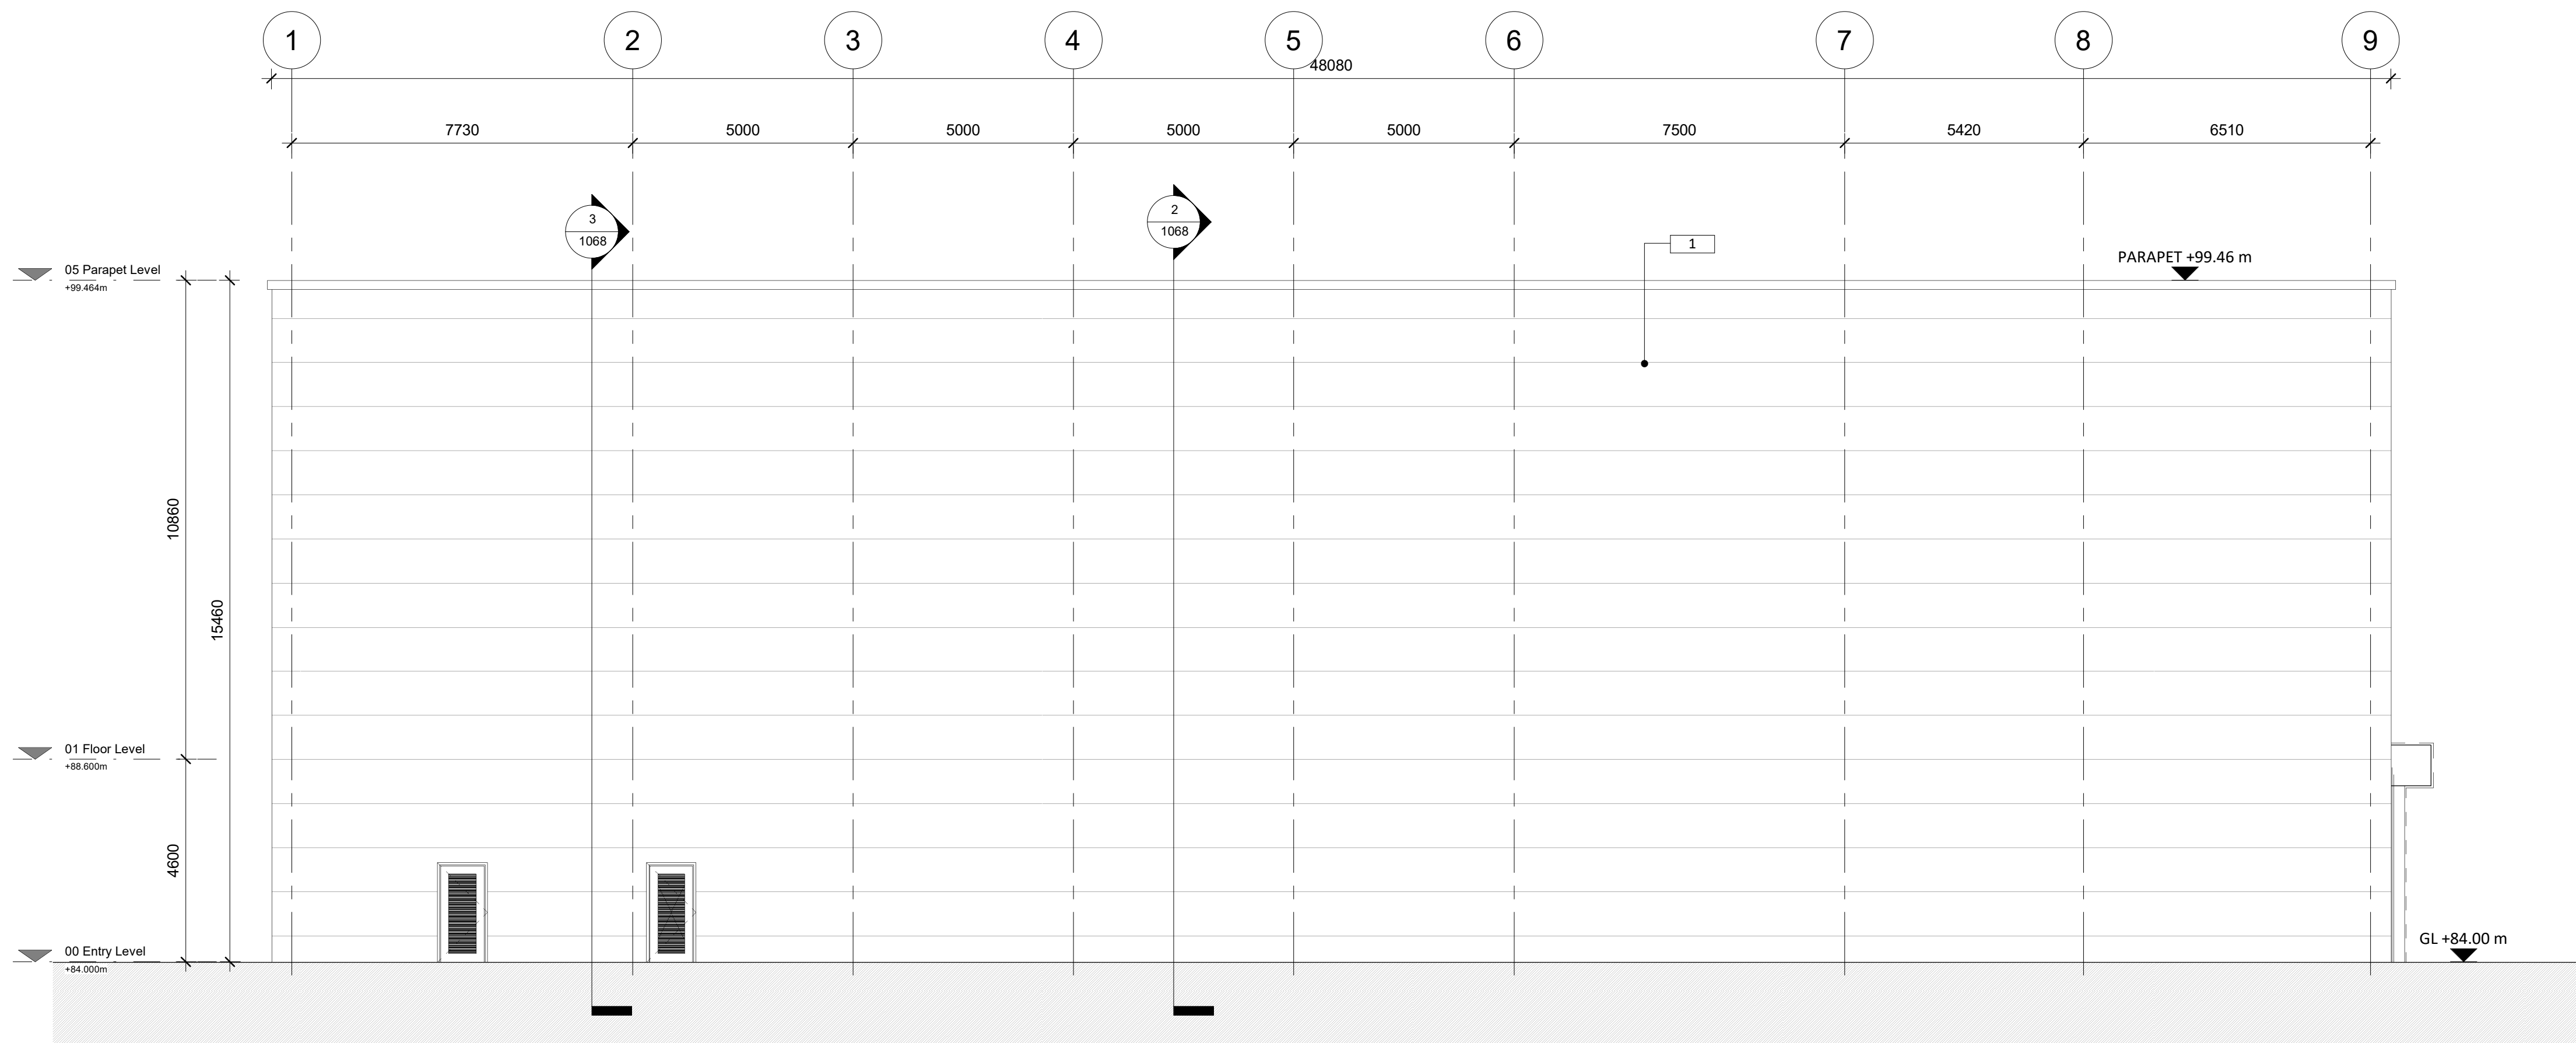

A1070 - PROPOSED ESB SUBSTATION - WEST ELEVATION

1
1 : 100

P03 15/12/2023 ISSUED FOR INFORMATION
P02 11/07/2023 DRAFT PLANNING ISSUE
P01 02/06/2023 DRAFT PLANNING ISSUE

Rev.	Date	Description
------	------	-------------

STATUS INFORMATION

PROJECT ELECTRIC SUBSTATION

PROJECT ADDRESS NAAS, CO. KILDARE

DWG TITLE PROPOSED ESB SUBSTATION - ELEVATIONS (SHEET 2 OF 2)

DWG NO. 22217-RKD-ZZ-ZZ-DR-A-1070

REV.	STATUS	PROJECT NO.	22217
P03	S3	SCALE	1:100

DATE	11/07/2023	DRN	AMG	CHK	KOS
------	------------	-----	-----	-----	-----

RKD
59 Northumberland Rd
Dublin 4
D04 W P99, Ireland
+353 1 698 1055
info@rkda.ie
rkda.ie

BSM
Knollys House
77 Addiscombe Road,
Croydon,
CR9 3ER, United Kingdom
D: +44 (0)20 8763 5900
Est. 1968

DRAFT
SUBJECT TO SEPARATE SID APPLICATION
DONNACHADH O'BRIEN
& ASSOCIATES CONSULTING ENGINEERS