


TIMBER ROOF


STRUCTURE


2 A1402 - BICYCLE SHELTER FRONT ELEVATION
1: 25



5 A1402 - BAT HOUSE A DETAIL
1:50

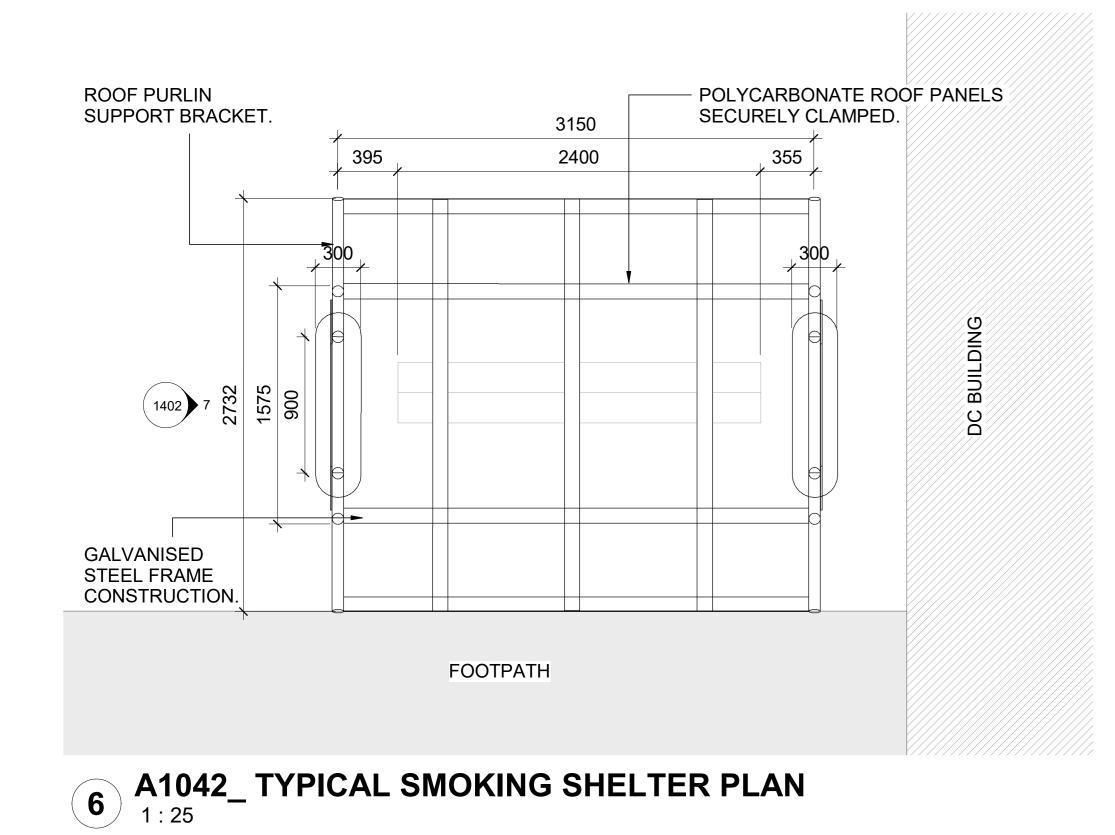

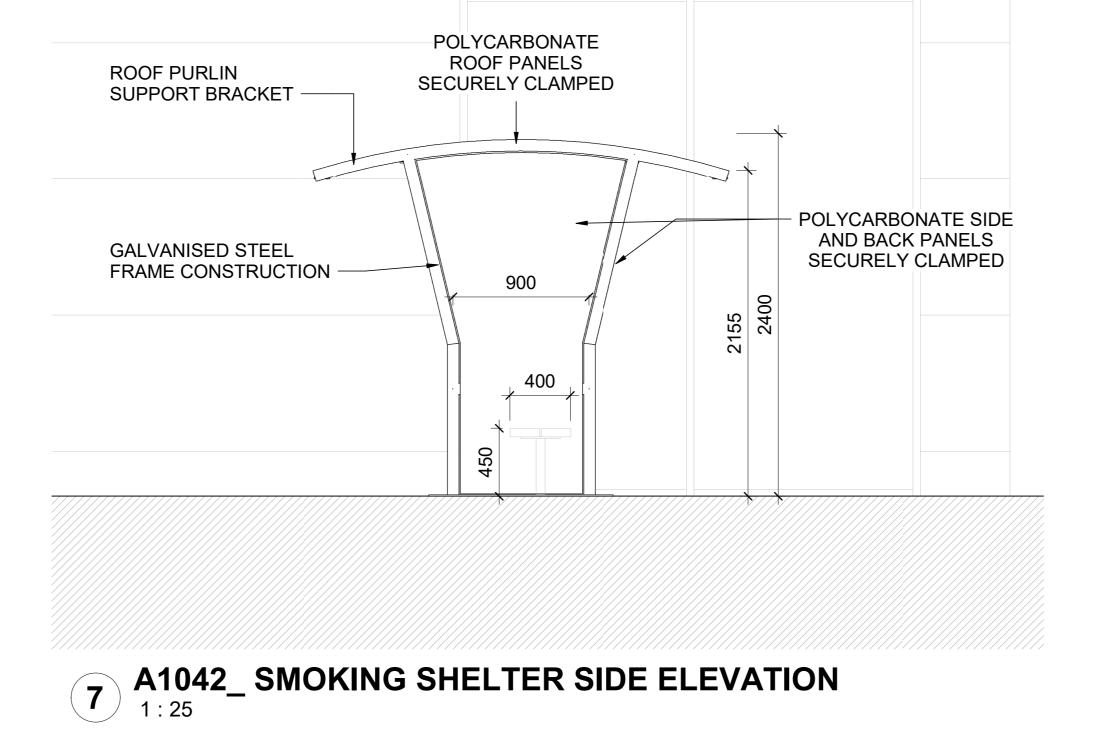

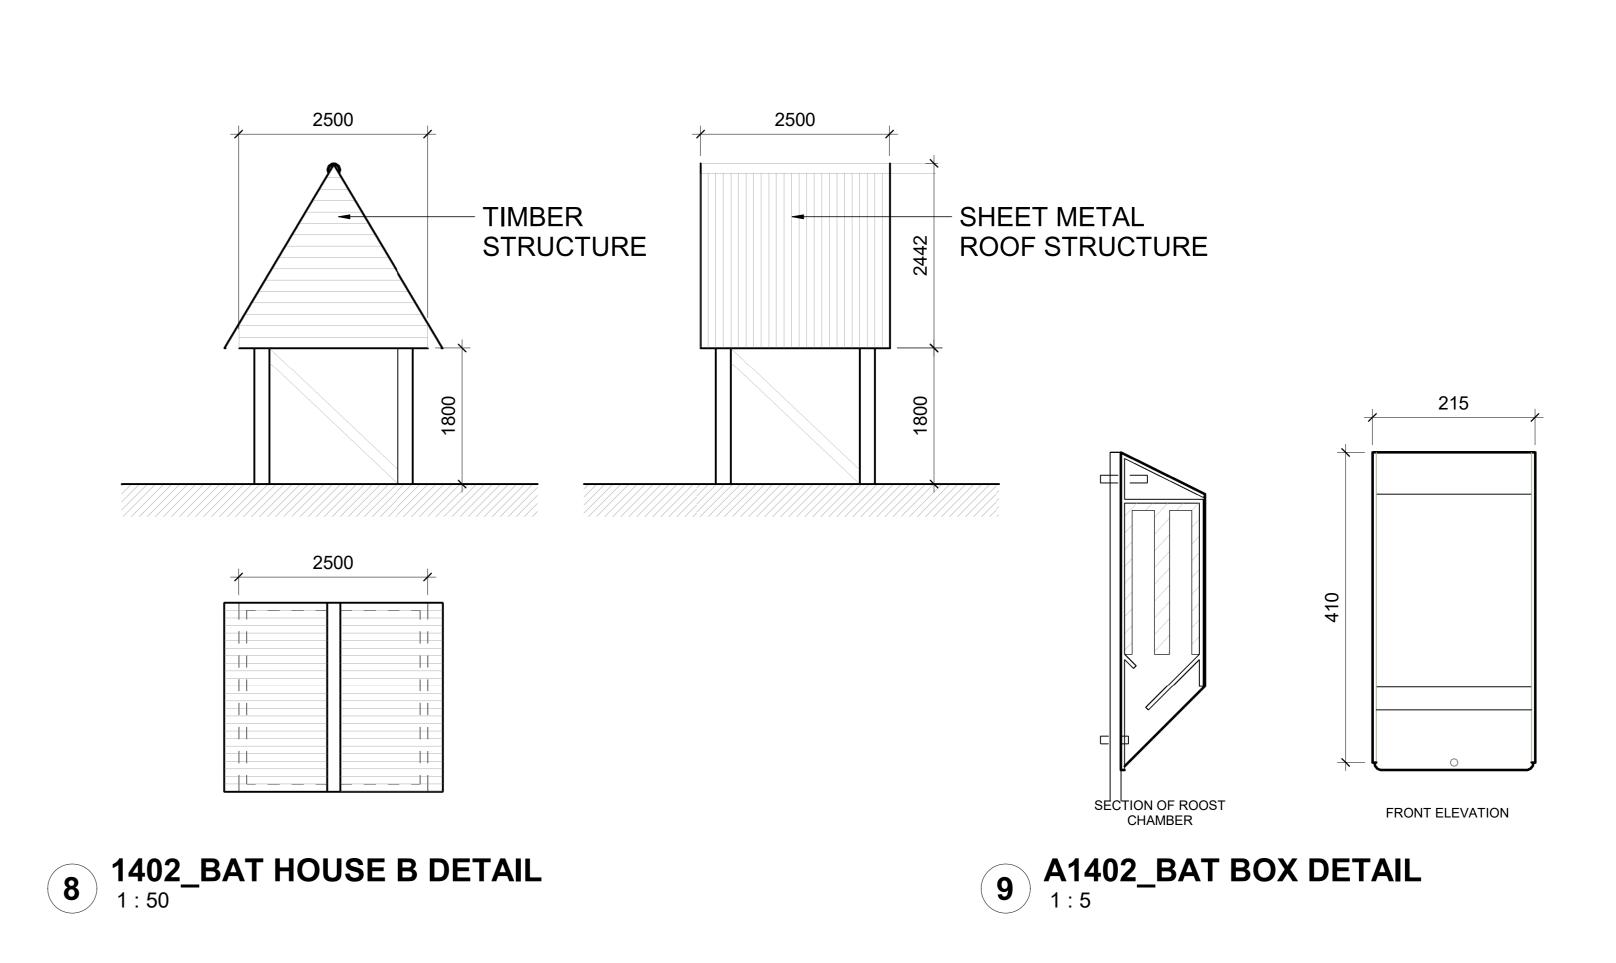

POS 03/11/2023 PLANNING ISSUE
POM 02/08/2023 PLANNING ISSUE
POM 10/08/2023 PLANNING ISSUE
POM 11/07/2023 PLANNING ISSUE
POM 20/08/2023 STACE SISSUE
POM 20/08/2023 STACE SISSUE
Rev. Date Description
STATUS
PLANNING
PROJECT HERBATA DATA CENTRE
CAMPUS
PROJECT NAAS, CO. KILDARE

DWG TITLE BICYCLE SHELTER, SMOKING SHELTER AND
BAT HOUSES DETAILS

DWG NO.
22217-RKD-ZZ-ZZ-DR-A-1402
REV. SUITABILITY PROJECT NO. 22217
POS S3 SCALE VARIES
DATE 03/11/2023 DRN RCD CHK KOS

RR W DOWN NO.
22217-RKD-ZZ-ZZ-DR-A-1402
REV. SUITABILITY PROJECT NO. 22217
POS S3 SCALE VARIES
DATE 03/11/2023 DRN RCD CHK KOS

RR W DOWN NO.
2217-RKD-ZZ-ZZ-DR-A-1402
REV. SUITABILITY PROJECT NO. 22217
POS S3 SCALE VARIES
DATE 03/11/2023 DRN RCD CHK KOS

RR W DOWN NO.
2217-RKD-ZZ-ZZ-DR-A-1402
REV. SUITABILITY PROJECT NO. 22217
POS S3 SCALE VARIES
DATE 03/11/2023 DRN RCD CHK KOS

RR W DOWN NO.
2217-RKD-ZZ-ZZ-DR-A-1402
REV. SUITABILITY PROJECT NO. 22217
POS S3 SCALE VARIES
DATE 03/11/2023 DRN RCD CHK KOS

RR W DOWN NO.
2217-RKD-ZZ-ZZ-DR-A-1402
REV. SUITABILITY PROJECT NO. 22217
POS S3 SCALE VARIES
DATE 03/11/2023 DRN RCD CHK KOS

RR W SUITABILITY PROJECT NO. 22217
POS S3 SCALE VARIES
DATE 03/11/2023 DRN RCD CHK KOS

REV. SIDE SECTION SUITABILITY PROJECT NO. 22217
POS S3 SCALE VARIES
DATE 03/11/2023 DRN RCD CHK KOS

RV SIDE SECTION SUITABILITY PROJECT NO. 22217
POS S3 SCALE VARIES
DATE 03/11/2023 DRN RCD CHK KOS

RV SIDE SECTION SUITABILITY PROJECT NO. 22217
POS S3 SCAL

All dimensions to be checked on site. Figured dimensions take preference over scaled dimensions. Any errors or discrepancies to be reported to the Architects.This drawing may not be edited or modified by the recipient.

HERBATA
GREEN ENERGY DATA

Copyright and ownership of this drawing is vested in RKD Architects, whose prior written consent is required for its use, reproduction or for publication to any third party. All rights reserved by the law of copyright and by international copyright conventions are reserved to RKD Architects and

may be protected by court proceedings for damages and/or injunctions and costs.

RKD Architects' Quality Management Systems are certified to ISO 9001:2015.