


PROPOSED COMPOUND INTERNAL BOUNDARY - SECTION

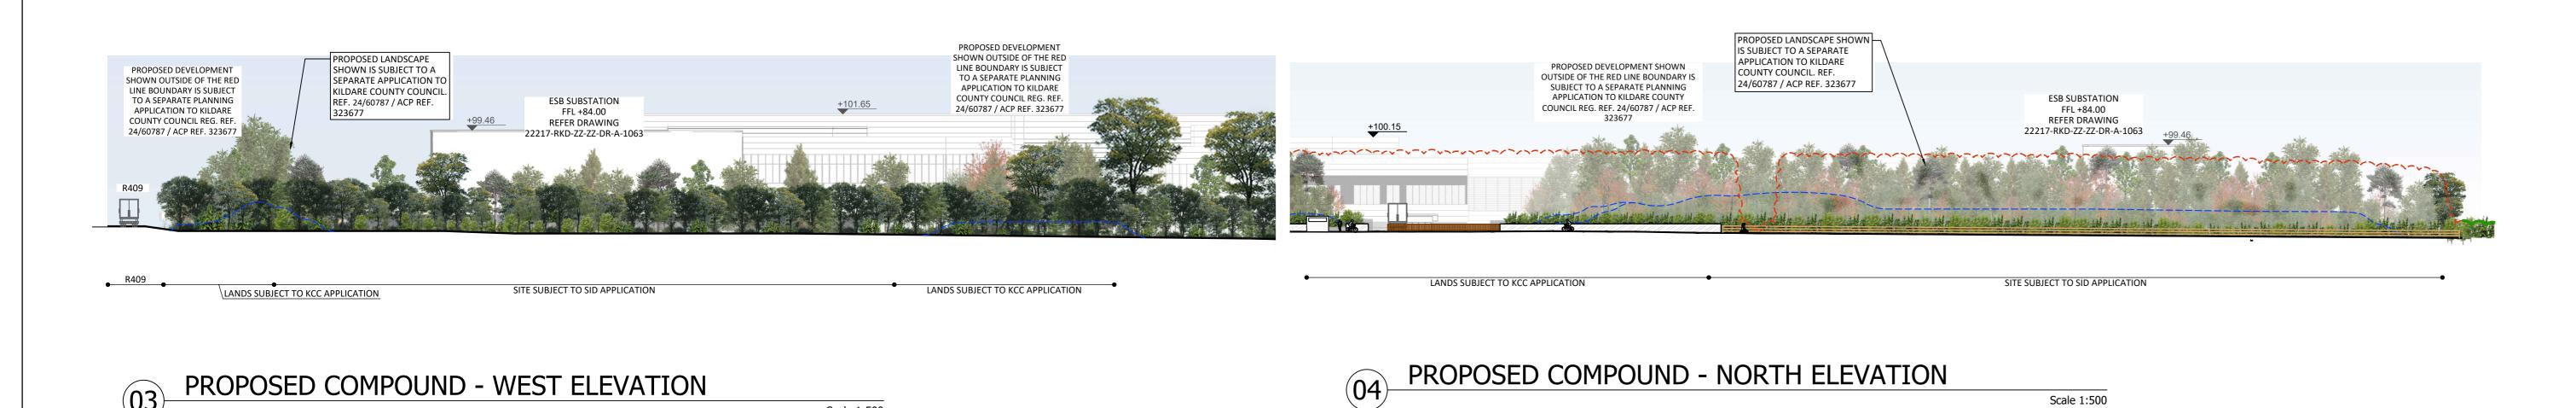


EXITING AGRICULTURAL LANDS TO WEST OF SITE PROPOSED LANDSCAPE SHOWN IS SUBJECT TO A SEPARATE EXITING BOUNDARY HEDGEROW RETAINED IS WITHIN SCOPE OF APPLICATION TO KILDARE COUNTY COUNCIL. REF. 24/60787 / ACP REF. 323677 SID PROPOSAL PROPOSED LANDSCAPE SHOWN IS WITHIN SCOPE OF SID PROPOSAL ESB SUBSTATION FFL +84.00 REFER DRAWING 217-RKD-ZZ-ZZ-DR-A-1063 EXISTING STRUCTURAL
HEDGEROW SCREEN
RETAINED WOODLAND

Scale 1:500

LANDS SUBJECT TO KCC APPLICATION

PROPOSED COMPOUND - SOUTH ELEVATION Scale 1:500

SITE SUBJECT TO SID APPLICATION

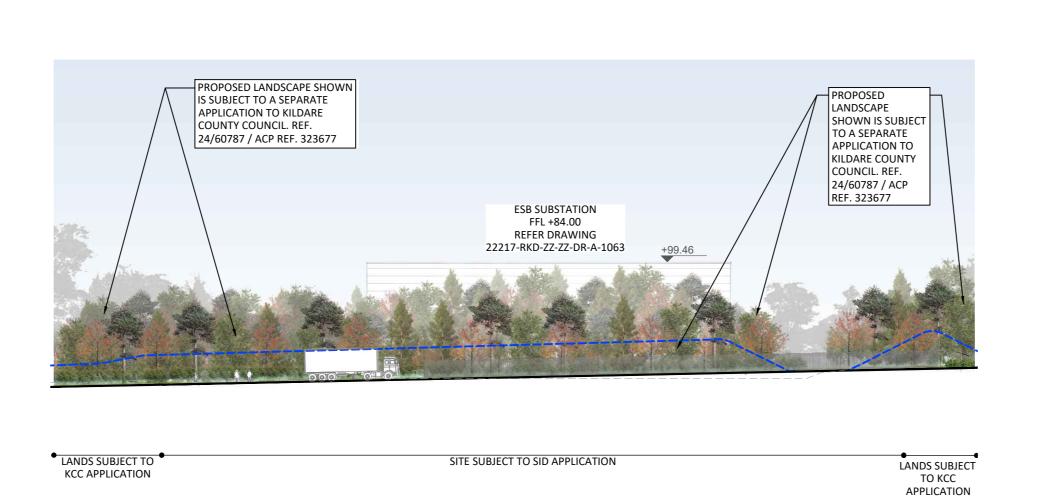

PROPOSED DEVELOPMENT SHOWN OUTSIDE OF THE RED LINE

BOUNDARY IS SUBJECT TO A

SEPARATE PLANNING APPLICATION


TO KILDARE COUNTY COUNCIL REG.

SWALE

NOTE: TREES SHOWN INDICATIVELY AT 5-10 YEARS MATURITY

SHORT MEADOW

PROPOSED COMPOUND -EAST ELEVATION

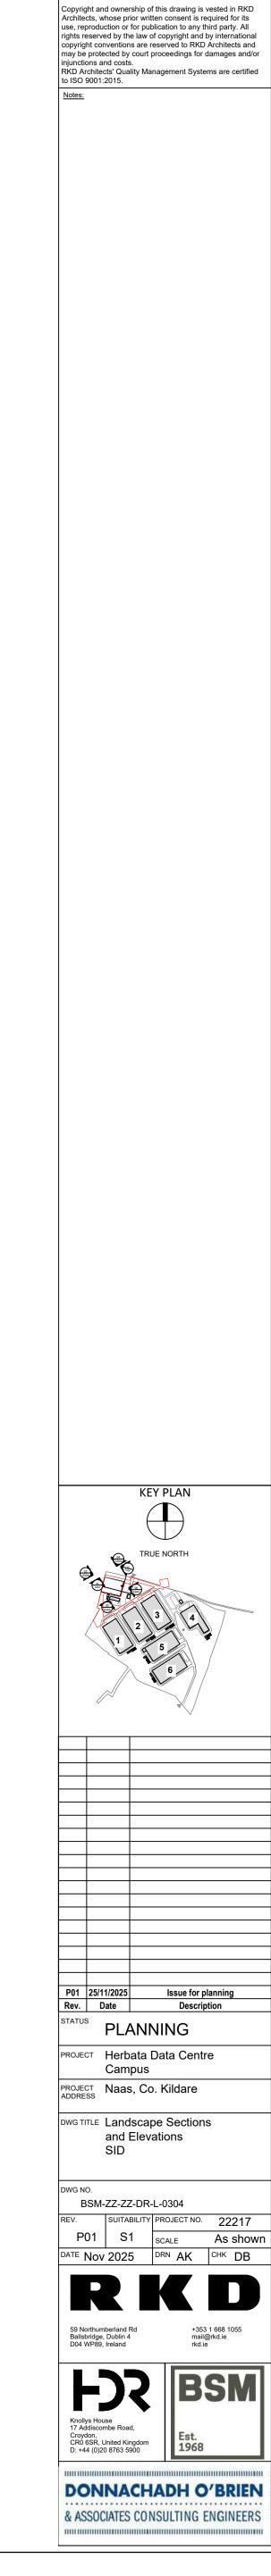

All dimensions to be checked on

site. Figured uninerisions take preference over scaled dimensions. Any errors or discrepancies to be reported to the Architects. This drawing may not be edited or modified by the recipient.

HERBATA
GREEN ENERGY DATA