

Status Key

SL	Survey
SK	Sketch Design
INFO	Information
PL	Planning Part - 8
DD	Detailed Design
FSC	Fire Safety Cert.
DAC	Dis. Acc. Cert
T	Tender
C	Construction
CPO	CPO
SF	Safety File
O	Other

Rev: Date: Description: Issued by:

Project Title:
Downings Facility Centre for Water Sports Activities

Location:
Crocknamurleog, Na Dúnaibh, Co. Donegal

Drawing Title:
Proposed Building Elevations


Scale: 1 : 100 @A3
Drawn By: John Kelly

Checked By: Checker
Approved By: Approver


First Issue Date: Dec 2025
Status: PL

Drawing No. A.3.1.102
Revision:


Project No.
24-03

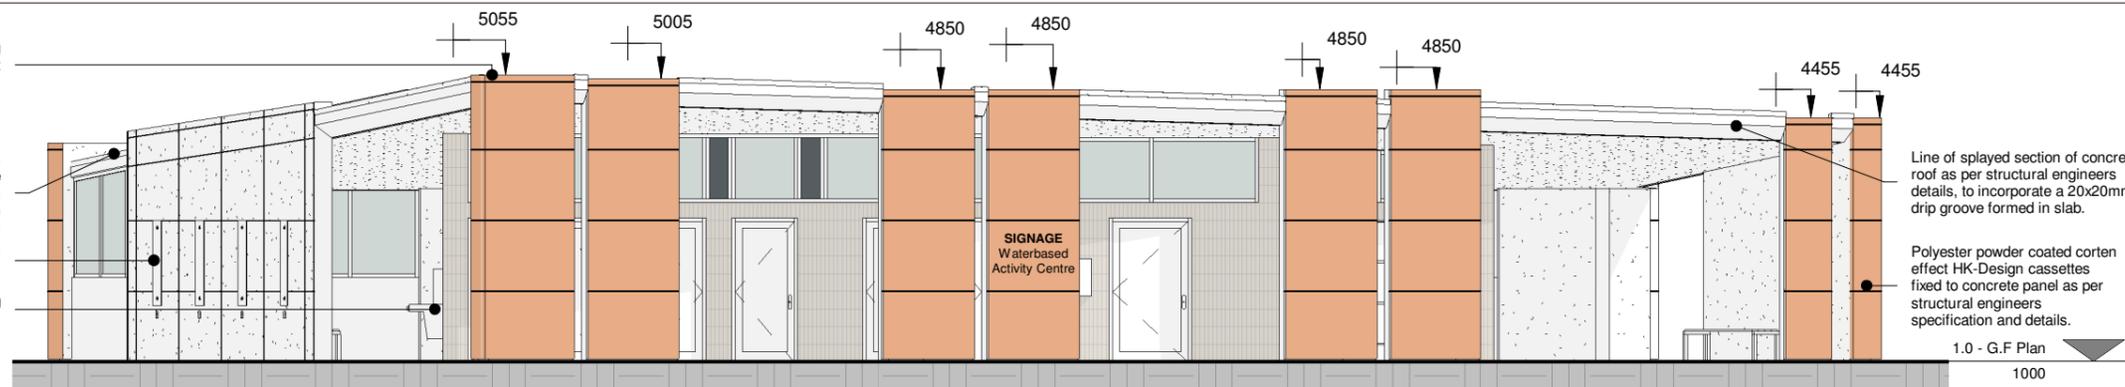

East/Front Elevation
1 : 100

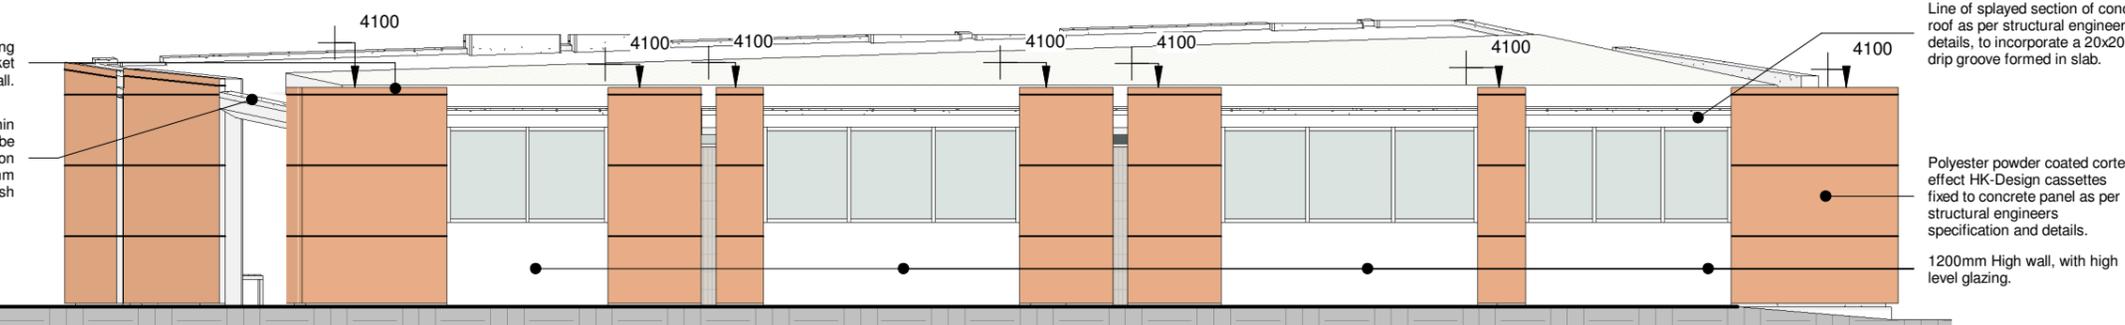


West/Rear Elevation
1 : 100

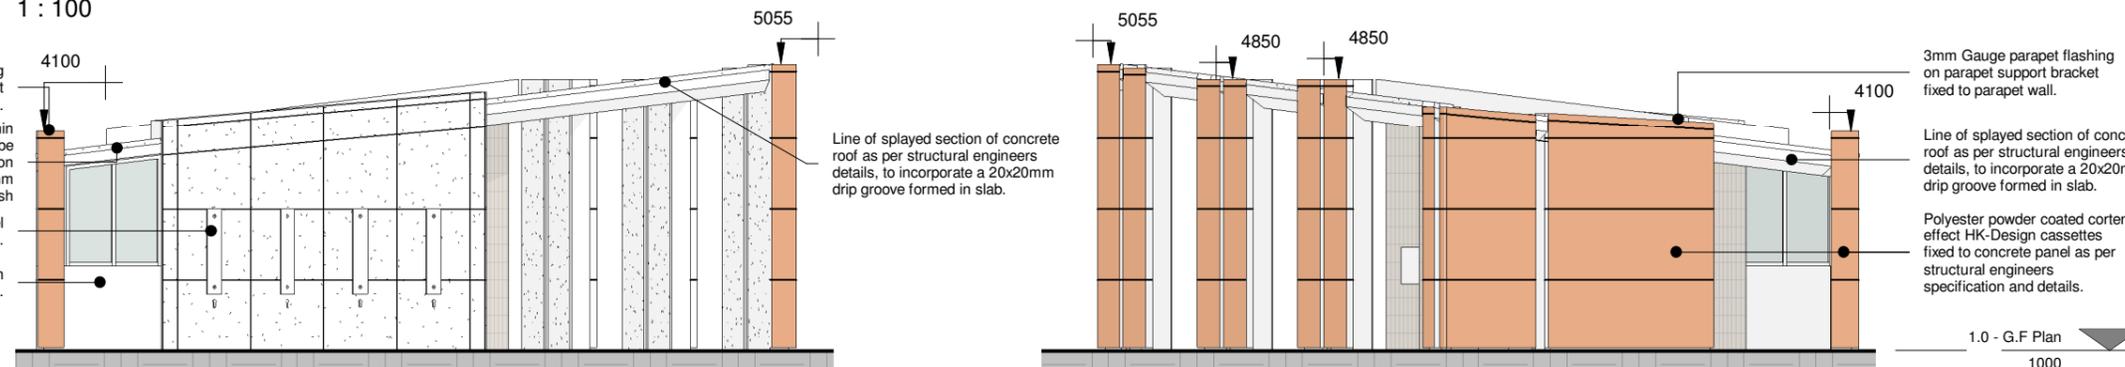


South/Side Elevation
1 : 100

North/Side Elevation
1 : 100

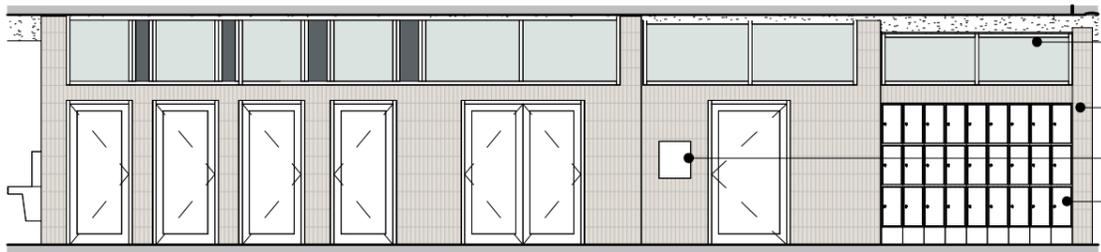


East/Front Elevation - 2
1 : 100

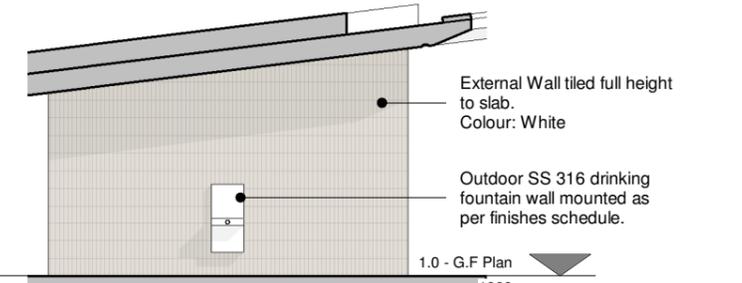

South/Side Elevation 2
1 : 100



West/Rear Elevation 2
1 : 100

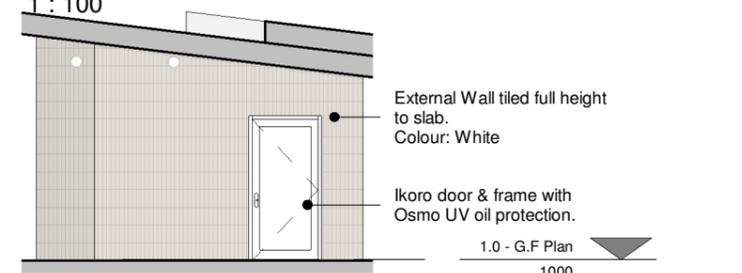

North/Side Elevation 2
1 : 100