




Copyright of Turley and Arrow Architects ApS

This drawing is for illustrative purposes only and should not be used for any construction or estimation purposes. To be scaled for planning application purposes only. No liability or responsibility is accepted arising from reliance upon the information contained within this drawing.

Includes Tailte Éireann background mapping reproduced under license number CYAL50441422 – Surveying. Unauthorised reproduction infringes Tailte Éireann and Government of Ireland copyright © Tailte Éireann.

Ordnance Survey Sheet No's 2009 & 2010

 

Site Boundary

Existing Buildings

Existing Statue

Asphalt Road

Parking Bays

Asphalt Paving

Brick Paving

Yellow Lines

Yellow Box

Greenery

Path

Bus Stop

Bus Stop Shelter

Existing trees

25.86 Road Top

25.74 Kerb Top

25.62 Kerb Bottom

Existing Railings to be Retained

CLIENT

Louth County Council

PROJECT

Ardee 2040 Regeneration Project – Main Street

DRAWING

Existing Site Plan

SEC1.1 Northern Gateway

PROJECT NUMBER

Lo.06

DRAWING NUMBER

LOUX3002-P-000-101-A

REVISION

N/A

DATE

26.09.2025

ADDRESS

ARROW

Nørre Farimagsgade 13,
Mezz. Th.
1364 Copenhagen K

Turley


40 Queen Square,
Bristol
BS1 4QP

Arrow

Turley



Copyright of Turley and Arrow Architects ApS
This drawing is for illustrative purposes only and should not be used for any construction or estimation purposes. To be scaled for planning application purposes only. No liability or responsibility is accepted arising from reliance upon the information contained within this drawing.
Includes Tailte Éireann background mapping reproduced under license number CYAL50441422 – Surveying. Unauthorised reproduction infringes Tailte Éireann and Government of Ireland copyright © Tailte Éireann.
Ordnance Survey Sheet No's 2009 & 2010

 

- Site Boundary
- Existing Buildings
- Existing Statue
- Asphalt Road
- Parking Bays
- Asphalt Paving
- Brick Paving
- Yellow Lines
- Yellow Box
- Greenery
- Path
- Bus Stop
- Bus Stop Shelter
- Existing trees
- 25.86 Road Top
- 25.74 Kerb Top
- 25.62 Kerb Bottom
- Existing Railings to be Retained

CLIENT
Louth County Council

PROJECT
Ardee 2040 Regeneration Project – Main Street

DRAWING
Existing Site Plan
SEC1.2 Northern Gateway

PROJECT NUMBER
Lo.06

DRAWING NUMBER
LOUX3002-P-000-102-A

AUTHOR
Arrow Architects

REVISION
N/A

STATUS
Planning

DATE
26.09.2025

SCALE
1:200 @ A1

ADDRESS
ARROW
Nørre Farimagsgade 13,
Mezz. Th.
1364 Copenhagen K

Turley
40 Queen Square,
Bristol
BS1 4QP



Turley



Copyright of Turley and Arrow Architects ApS

Copyright of Turley and Arrow Architects ApS
This drawing is for illustrative purposes only and should not be used for any construction or estimation purposes. To be scaled for planning application purposes only. No liability or responsibility is accepted arising from reliance upon the information contained within this drawing.

Includes Tailte Éireann background mapping reproduced under license number CVAL50441422 – Surveying. Unauthorised reproduction infringes Tailte Éireann and Government of Ireland copyright. © Tailte Éireann.

Ordnance Survey Sheet No's 2009 & 2010

Site Boundary

Existing Buildings

Existing Statue

Asphalt Road

Parking Bays

Asphalt Paving

Brick Paving

Yellow Lines

Yellow Box

Greenery

Path

Bus Stop

Bus Stop Shelter

Existing trees

25.86 Road Top

25.74 Kerb Top

25.62 Kerb Bottom

Existing Railings to be Retained

CLIENT	
Louth County Council	
PROJECT	
Ardee 2040 Regeneration Project – Main Street	
DRAWING	
Existing Site Plan SEC2 Cultural Quarter	
PROJECT NUMBER	
Lo.06	
DRAWING NUMBER	AUTHOR
LOUX3002-P-000-103-A	Arrow Architects
REVISION	STATUS
N/A	Planning
DATE	SCALE
26.09.2025	1:200 @ A1
ADDRESS	
ARROW Nørre Farimagsgade 13, Mezz. Th. 1364 Copenhagen K	Turley 40 Queen Square, Bristol BS1 4QP




Copyright of Turley and Arrow Architects ApS

This drawing is for illustrative purposes only and should not be used for any construction or estimation purposes. To be scaled for planning application purposes only. No liability or responsibility is accepted arising from reliance upon the information contained within this drawing.

Includes Tailte Éireann background mapping reproduced under license number CVAL50441422 – Surveying. Unauthorised reproduction infringes Tailte Éireann and Government of Ireland copyright. © Tailte Éireann.

Ordnance Survey Sheet No's 2009 & 2010

 

Site Boundary

Existing Buildings

Existing Statue

Asphalt Road

Parking Bays

Asphalt Paving

Brick Paving

Yellow Lines

Yellow Box

Greenery

Path

Bus Stop

Bus Stop Shelter

Existing trees

25.86 Road Top

25.74 Kerb Top

25.62 Kerb Bottom

Existing Railings to be Retained

CLIENT

Louth County Council

PROJECT

Ardee 2040 Regeneration Project – Main Street

DRAWING

Existing Site Plan
SEC3 Contemplation Quarter

PROJECT NUMBER

Lo.06

DRAWING NUMBER

LOUX3002-P-000-104-A

REVISION

N/A

DATE

26.09.2025

ADDRESS

ARROW
Nørre Farimagsgade 13,
Mezz. Th.
1364 Copenhagen K

TURLEY
40 Queen Square,
Bristol
BS1 4QP



Turley



Copyright of Turley and Arrow Architects ApS
This drawing is for illustrative purposes only and should not be used for any construction or estimation purposes. To be scaled for planning application purposes only. No liability or responsibility is accepted arising from reliance upon the information contained within this drawing.
Includes Tailte Éireann background mapping reproduced under license number CYAL50441422 – Surveying. Unauthorised reproduction infringes Tailte Éireann and Government of Ireland copyright © Tailte Éireann.
Ordnance Survey Sheet No's 2009 & 2010

- Site Boundary
- Existing Buildings
- Existing Statue
- Asphalt Road
- Parking Bays
- Asphalt Paving
- Brick Paving
- Yellow Lines
- Yellow Box
- Greenery
- Path
- Bus Stop
- Bus Stop Shelter
- Existing trees
- 25.86 Road Top
- 25.74 Kerb Top
- 25.62 Kerb Bottom
- Existing Railings to be Retained

CLIENT		Louth County Council
PROJECT		Ardee 2040 Regeneration Project – Main Street
DRAWING		Existing Site Plan SEC4.1 Town Centre
PROJECT NUMBER		Lo.06
DRAWING NUMBER	AUTHOR	LOUX3002-P-000-105-A Arrow Architects
REVISION	STATUS	N/A Planning
DATE	SCALE	26.09.2025 1:200 @ A1
ADDRESS		ARROW Nørre Farimagsgade 13, Mezz. Th. 1364 Copenhagen K
		Turley 40 Queen Square, Bristol BS1 4QP





Copyright of Turley and Arrow Architects ApS

Copyright of Turley and Arrow Architects ApS
This drawing is for illustrative purposes only and should not be used for any construction or estimation purposes. To be scaled for planning application purposes only. No liability or responsibility is accepted arising from reliance upon the information contained within this drawing.

Includes Tailte Éireann background mapping reproduced under license number CVAL50441422 – Surveying. Unauthorised reproduction infringes Tailte Éireann and Government of Ireland copyright © Tailte Éireann.

Ordnance Survey Sheet No's 2009 & 2010

- Site Boundary
- Existing Buildings
- Existing Statue
- Asphalt Road
- Parking Bays
- Asphalt Paving
- Brick Paving
- Yellow Lines
- Yellow Box
- Greenery
- Path
- Bus Stop
- Bus Stop Shelter
- Existing trees
- 25.86 Road Top
- 25.74 Kerb Top
- 25.62 Kerb Bottom
- Existing Railings to be Retained

CLIENT
Louth County Council

PROJECT
Ardee 2040 Regeneration Project – Main Street

DRAWING
Existing Site Plan
SEC4.2 Town Centre

PROJECT NUMBER
Lo.06

DRAWING NUMBER LOUX3002-P-000-106-A	AUTHOR Arrow Architects
REVISION N/A	STATUS Planning
DATE 26.09.2025	SCALE 1:200 @ A1

ADDRESS

ARROW Nørre Farimagsgade 13, Mezz. Th. 1364 Copenhagen K	Turley 40 Queen Square, Bristol BS1 4QP
---	--



Copyright of Turley and Arrow Architects ApS

Copyright of Turley and Arrow Architects ApS
This drawing is for illustrative purposes only and should not be used for any construction or estimation purposes. To be scaled for planning application purposes only. No liability or responsibility is accepted arising from reliance upon the information contained within this drawing.

Includes Tailte Éireann background mapping reproduced under license number CVAL50441422 – Surveying. Unauthorised reproduction infringes Tailte Éireann and Government of Ireland copyright © Tailte Éireann.

Ordnance Survey Sheet No's 2009 & 2010

- Site Boundary
- Existing Buildings
- Existing Statue
- Asphalt Road
- Parking Bays
- Asphalt Paving
- Brick Paving
- Yellow Lines
- Yellow Box
- Greenery
- Path
- Bus Stop
- Bus Stop Shelter
- Existing trees
- 25.86 Road Top
- 25.74 Kerb Top
- 25.62 Kerb Bottom
- Existing Railings to be Retained

CLIENT	
Louth County Council	
PROJECT	
Ardee 2040 Regeneration Project – Main Street	
DRAWING	
Existing Site Plan SECS Heritage Quarter	
PROJECT NUMBER	
Lo.06	
DRAWING NUMBER	AUTHOR
LOUX3002-P-000-107-A	Arrow Architects
REVISION	STATUS
N/A	Planning
DATE	SCALE
26.09.2025	1:200 @ A1
ADDRESS	
ARROW Nørre Farimagsgade 13, Mezz. Th. 1364 Copenhagen K	Turley 40 Queen Square, Bristol BS1 4QP






Copyright of Turley and Arrow Architects Aps

This drawing is for illustrative purposes only and should not be used for any construction or estimation purposes. To be scaled for planning application purposes only. No liability or responsibility is accepted arising from reliance upon the information contained within this drawing.

Includes Tailte Éireann background mapping reproduced under license number CVAL50441422 – Surveying. Unauthorised reproduction infringes Tailte Éireann and Government of Ireland copyright. © Tailte Éireann.

Ordnance Survey Sheet No's 2009 & 2010

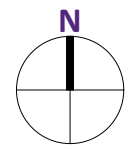

- Site Boundary
- Existing Buildings
- Existing Statue
- Asphalt Road
- Parking Bays
- Asphalt Paving
- Brick Paving
- Yellow Lines
- Yellow Box
- Greenery
- Path
- Bus Stop
- Bus Stop Shelter
- Existing trees
- 25.86 Road Top
- 25.74 Kerb Top
- 25.62 Kerb Bottom
- Existing Railings to be Retained

CLIENT
Louth County Council

PROJECT
Ardee 2040 Regeneration Project – Main Street

DRAWING
Existing Site Plan
SEC6.1 Southern Gateway

PROJECT NUMBER
Lo.06

DRAWING NUMBER
LOUX3002-P-000-108-A

REVISION
N/A

DATE
26.09.2025

ADDRESS

ARROW
Nørre Farimagsgade 13,
Mezz. Th.
1364 Copenhagen K


Turley
40 Queen Square,
Bristol
BS1 4QP





- Site Boundary
- Existing Buildings
- Existing Statue
- Asphalt Road
- Parking Bays
- Asphalt Paving
- Brick Paving
- Yellow Lines
- Yellow Box
- Greenery
- Path
- Bus Stop
- Bus Stop Shelter
- Existing trees
- 25.86 Road Top
- 25.74 Kerb Top
- 25.62 Kerb Bottom
- Existing Railings to be Retained

CLIENT Louth County Council	
PROJECT Ardee 2040 Regeneration Project – Main Street	
DRAWING Existing Site Plan SEC6.2 Southern Gateway	
PROJECT NUMBER Lo.06	
DRAWING NUMBER LOUX3002-P-000-109-A	AUTHOR Arrow Architects
REVISION N/A	STATUS Planning
DATE 26.09.2025	SCALE 1:200 @ A1
ADDRESS	
ARROW Nørre Farimagsgade 13, Mezz. Th. 1364 Copenhagen K	Turley 40 Queen Square, Bristol BS1 4QP

 

Site Boundary

Existing Buildings

Existing Statue

Asphalt Road

Parking Bays

Asphalt Paving

Brick Paving

Yellow Lines

Yellow Box

Greenery

Path

Bus Stop

Bus Stop Shelter

Existing trees

25.86 Road Top

25.74 Kerb Top

25.62 Kerb Bottom

Existing Railings to be Retained

CLIENT
Louth County Council

PROJECT
Ardee 2040 Regeneration Project – Main Street

DRAWING
Existing Site Plan
SEC7.1 Ash Walk

PROJECT NUMBER
Lo.06

DRAWING NUMBER
LOUX3002-P-000-110-A

AUTHOR
Arrow Architects

REVISION
N/A

STATUS
Planning

DATE
26.09.2025

SCALE
1:200 @ A1

ADDRESS

ARROW
Nerre Farinagsgade 13,
Mezz. Th.
1364 Copenhagen K


Turley
40 Queen Square,
Bristol
BS1 4QP



Turley



Copyright of Turley and Arrow Architects ApS
This drawing is for illustrative purposes only and should not be used for any construction or estimation purposes. To be scaled for planning application purposes only. No liability or responsibility is accepted arising from reliance upon the information contained within this drawing.
Includes Tailte Éireann background mapping reproduced under license number CVAL50441422 – Surveying. Unauthorised reproduction infringes Tailte Éireann and Government of Ireland copyright © Tailte Éireann.
Ordnance Survey Sheet No's 2009 & 2010

 

 Site Boundary

 Existing Buildings

 Existing Statue

 Asphalt Road

 Parking Bays

 Asphalt Paving

 Brick Paving

 Yellow Lines

 Yellow Box

 Greenery

 Path

 Bus Stop

 Bus Stop Shelter

 Existing trees


25.86 Road Top

25.74 Kerb Top

25.62 Kerb Bottom

 Existing Railings to be Retained

CLIENT	
Louth County Council	
PROJECT	
Ardee 2040 Regeneration Project – Main Street	
DRAWING	
Existing Site Plan SEC7.2 Ash Walk	
PROJECT NUMBER	
Lo.06	
DRAWING NUMBER	AUTHOR
LOUX3002-P-000-111-A	Arrow Architects
REVISION	STATUS
N/A	Planning
DATE	SCALE
26.09.2025	1:200 @ A1
ADDRESS	
ARROW Nørre Farimagsgade 13, Mezz. Th. 1364 Copenhagen K	Turley 40 Queen Square, Bristol BS1 4QP

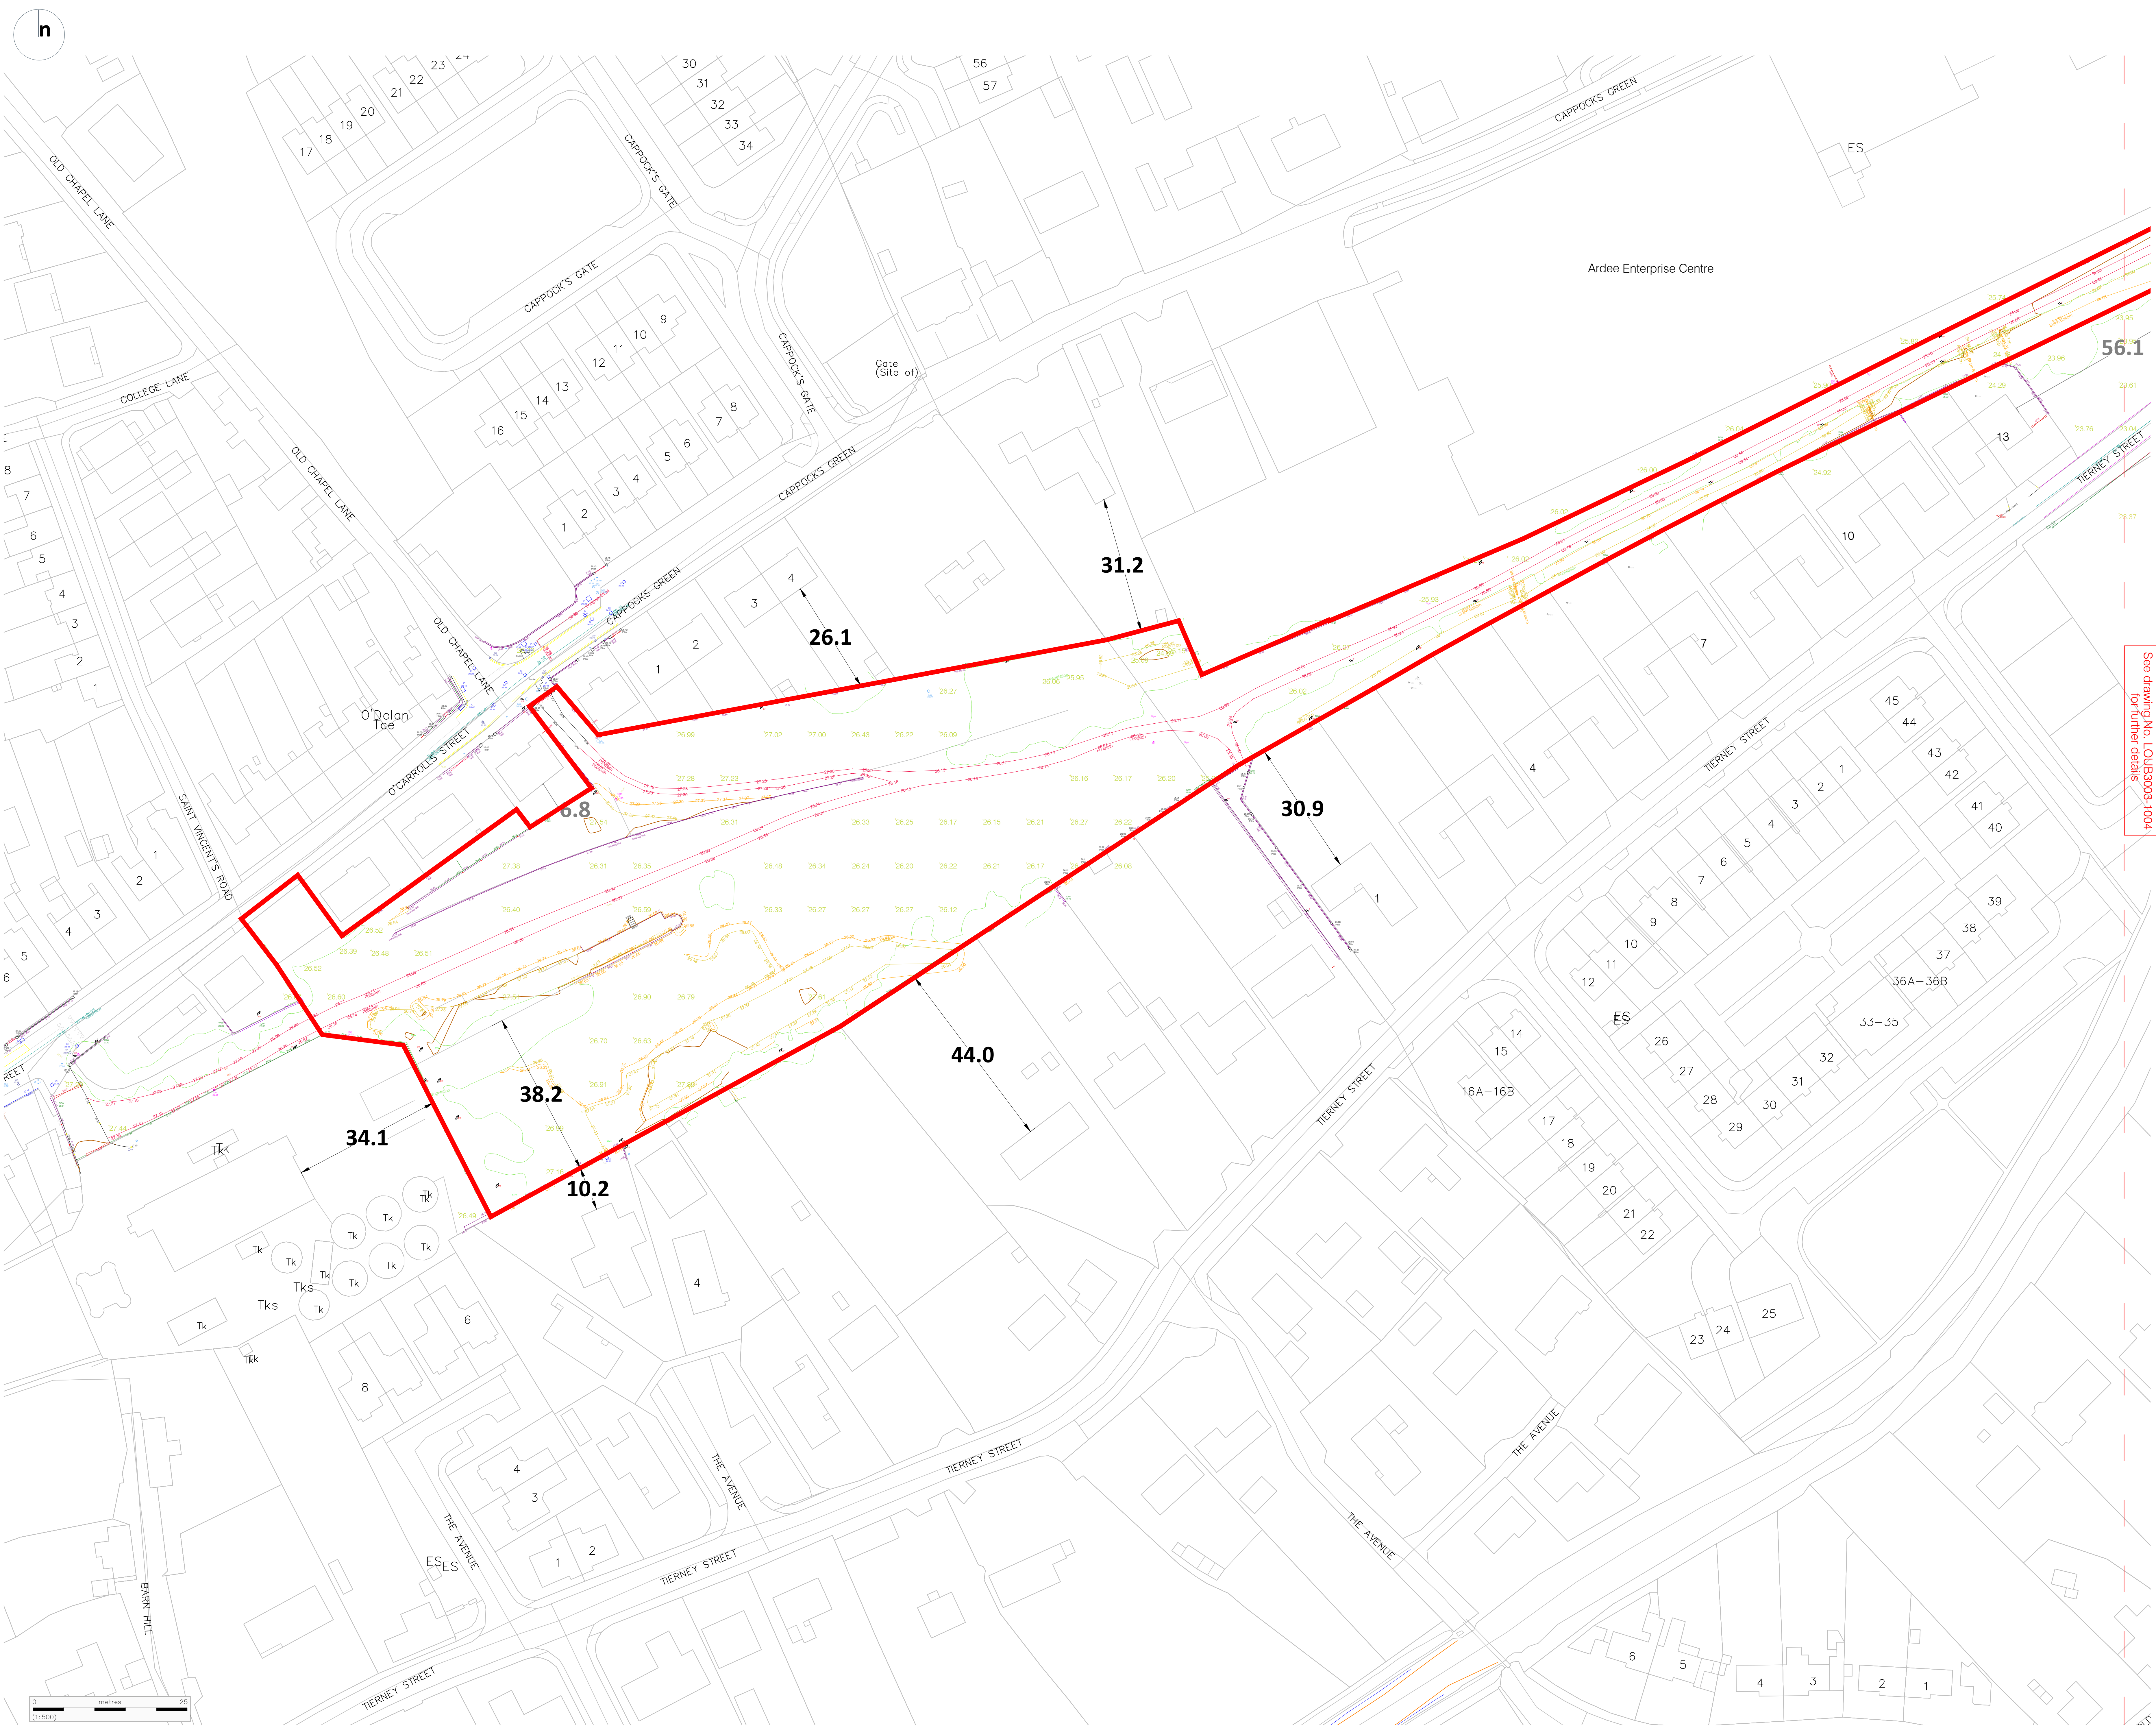

Copyright of Turley
This drawing is for illustrative purposes only and should not be used for any construction or estimation purposes. To be scaled for planning application purposes only. No liability or responsibility is accepted arising from reliance upon the information contained within this drawing.

Includes Tallite Eireann background mapping reproduced under license number CYAL50441422 - Surveying. Unauthorised reproduction infringes Tallite Eireann and Government of Ireland copyright © Tallite Eireann.


Ordnance Survey Sheet No's 2009 & 2010

- KEY
- Redline Boundary
 - Over Head Wires (LUAS) - Pylon ESB
 - Bottom of Slope
 - Top of Slope
 - Ditch
 - Water Edge / Lake / Pond
 - Water Level
 - Crown Level
 - Invert level
 - Bed Level
 - Spotheight
 - Hedge / Trees Drip Line / Vegetation
 - Tree Coniferous
 - Tree Deciduous
 - Top of Tree
 - Building
 - Edge of Road
 - Fence
 - Gate
 - Road Centreline
 - Top of Wall
 - Floor Level
 - Top of Fence
 - Track
 - Footpath / Platform Train & Tram
 - Wall / Retaining Wall

See drawing No. LOUB3003-1004 for further details

CLIENT	
Louth County Council	
PROJECT	
Ardee 2040 Regeneration Project - Old Railway Lands	
DRAWING	
Existing Site Plan - Old Railway Lands	
PROJECT NUMBER	
LOUB3003	
DRAWING NUMBER	CHECKED BY
1003	AW
REVISION	STATUS
-	Planning
DATE	SCALE
08.10.2025	1:500 @ A0



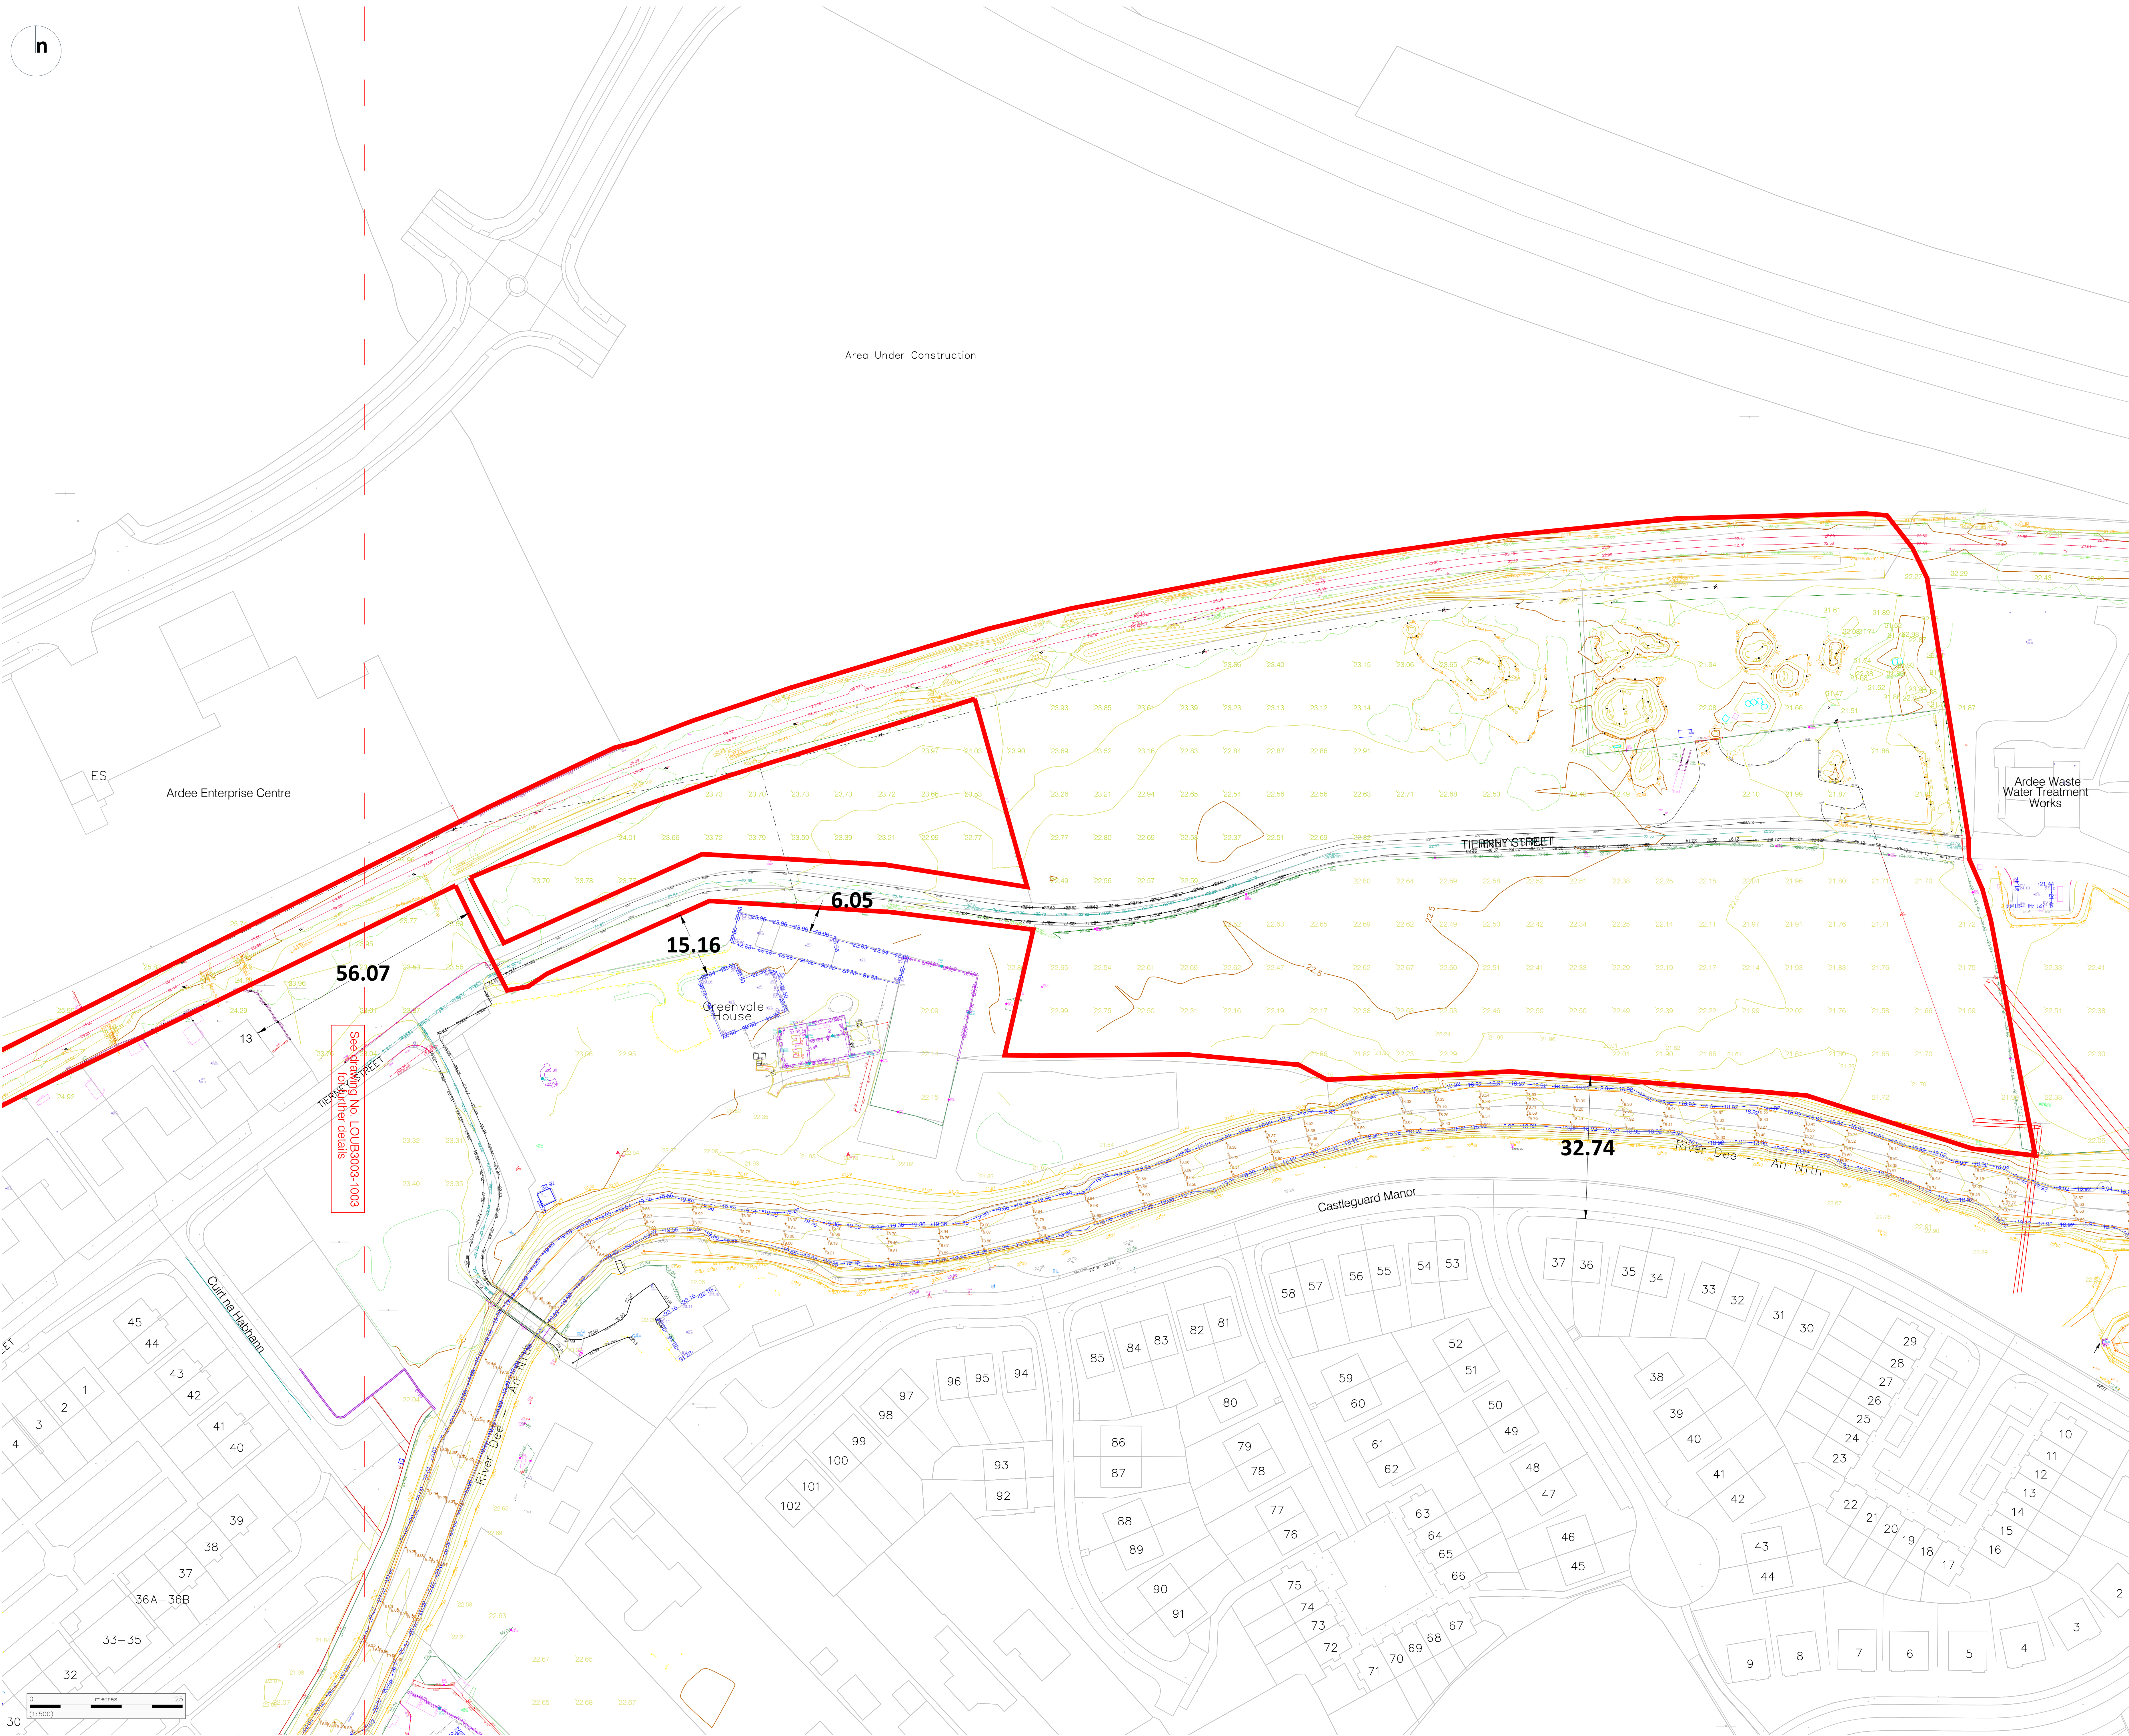

- KEY
- Redline Boundary
 - Over Head Wires (LUAS) - Pylon ESB
 - Bottom of Slope
 - Top of Slope
 - Ditch
 - Water Edge / Lake / Pond
 - Water Level
 - Crown Level
 - Invert level
 - Bed Level
 - Spotheight
 - Hedge / Trees Drip Line / Vegetation
 - Tree Coniferous
 - Tree Deciduous
 - Top of Tree
 - Building
 - Edge of Road
 - Fence
 - Gate
 - Road Centreline
 - Top of Wall
 - Floor Level
 - Top of Fence
 - Track
 - Footpath / Platform Train & Tram
 - Wall / Retaining Wall

CLIENT
Louth County Council

PROJECT
Ardee 2040 Regeneration Project -
Amenity Lands

DRAWING
Existing Site Plan -
Amenity Lands

PROJECT NUMBER
LOUB3003

DRAWING NUMBER
1004


CHECKED BY
AW

REVISION
-

STATUS
Planning


DATE
08.10.2025

SCALE
1:500 @ A0

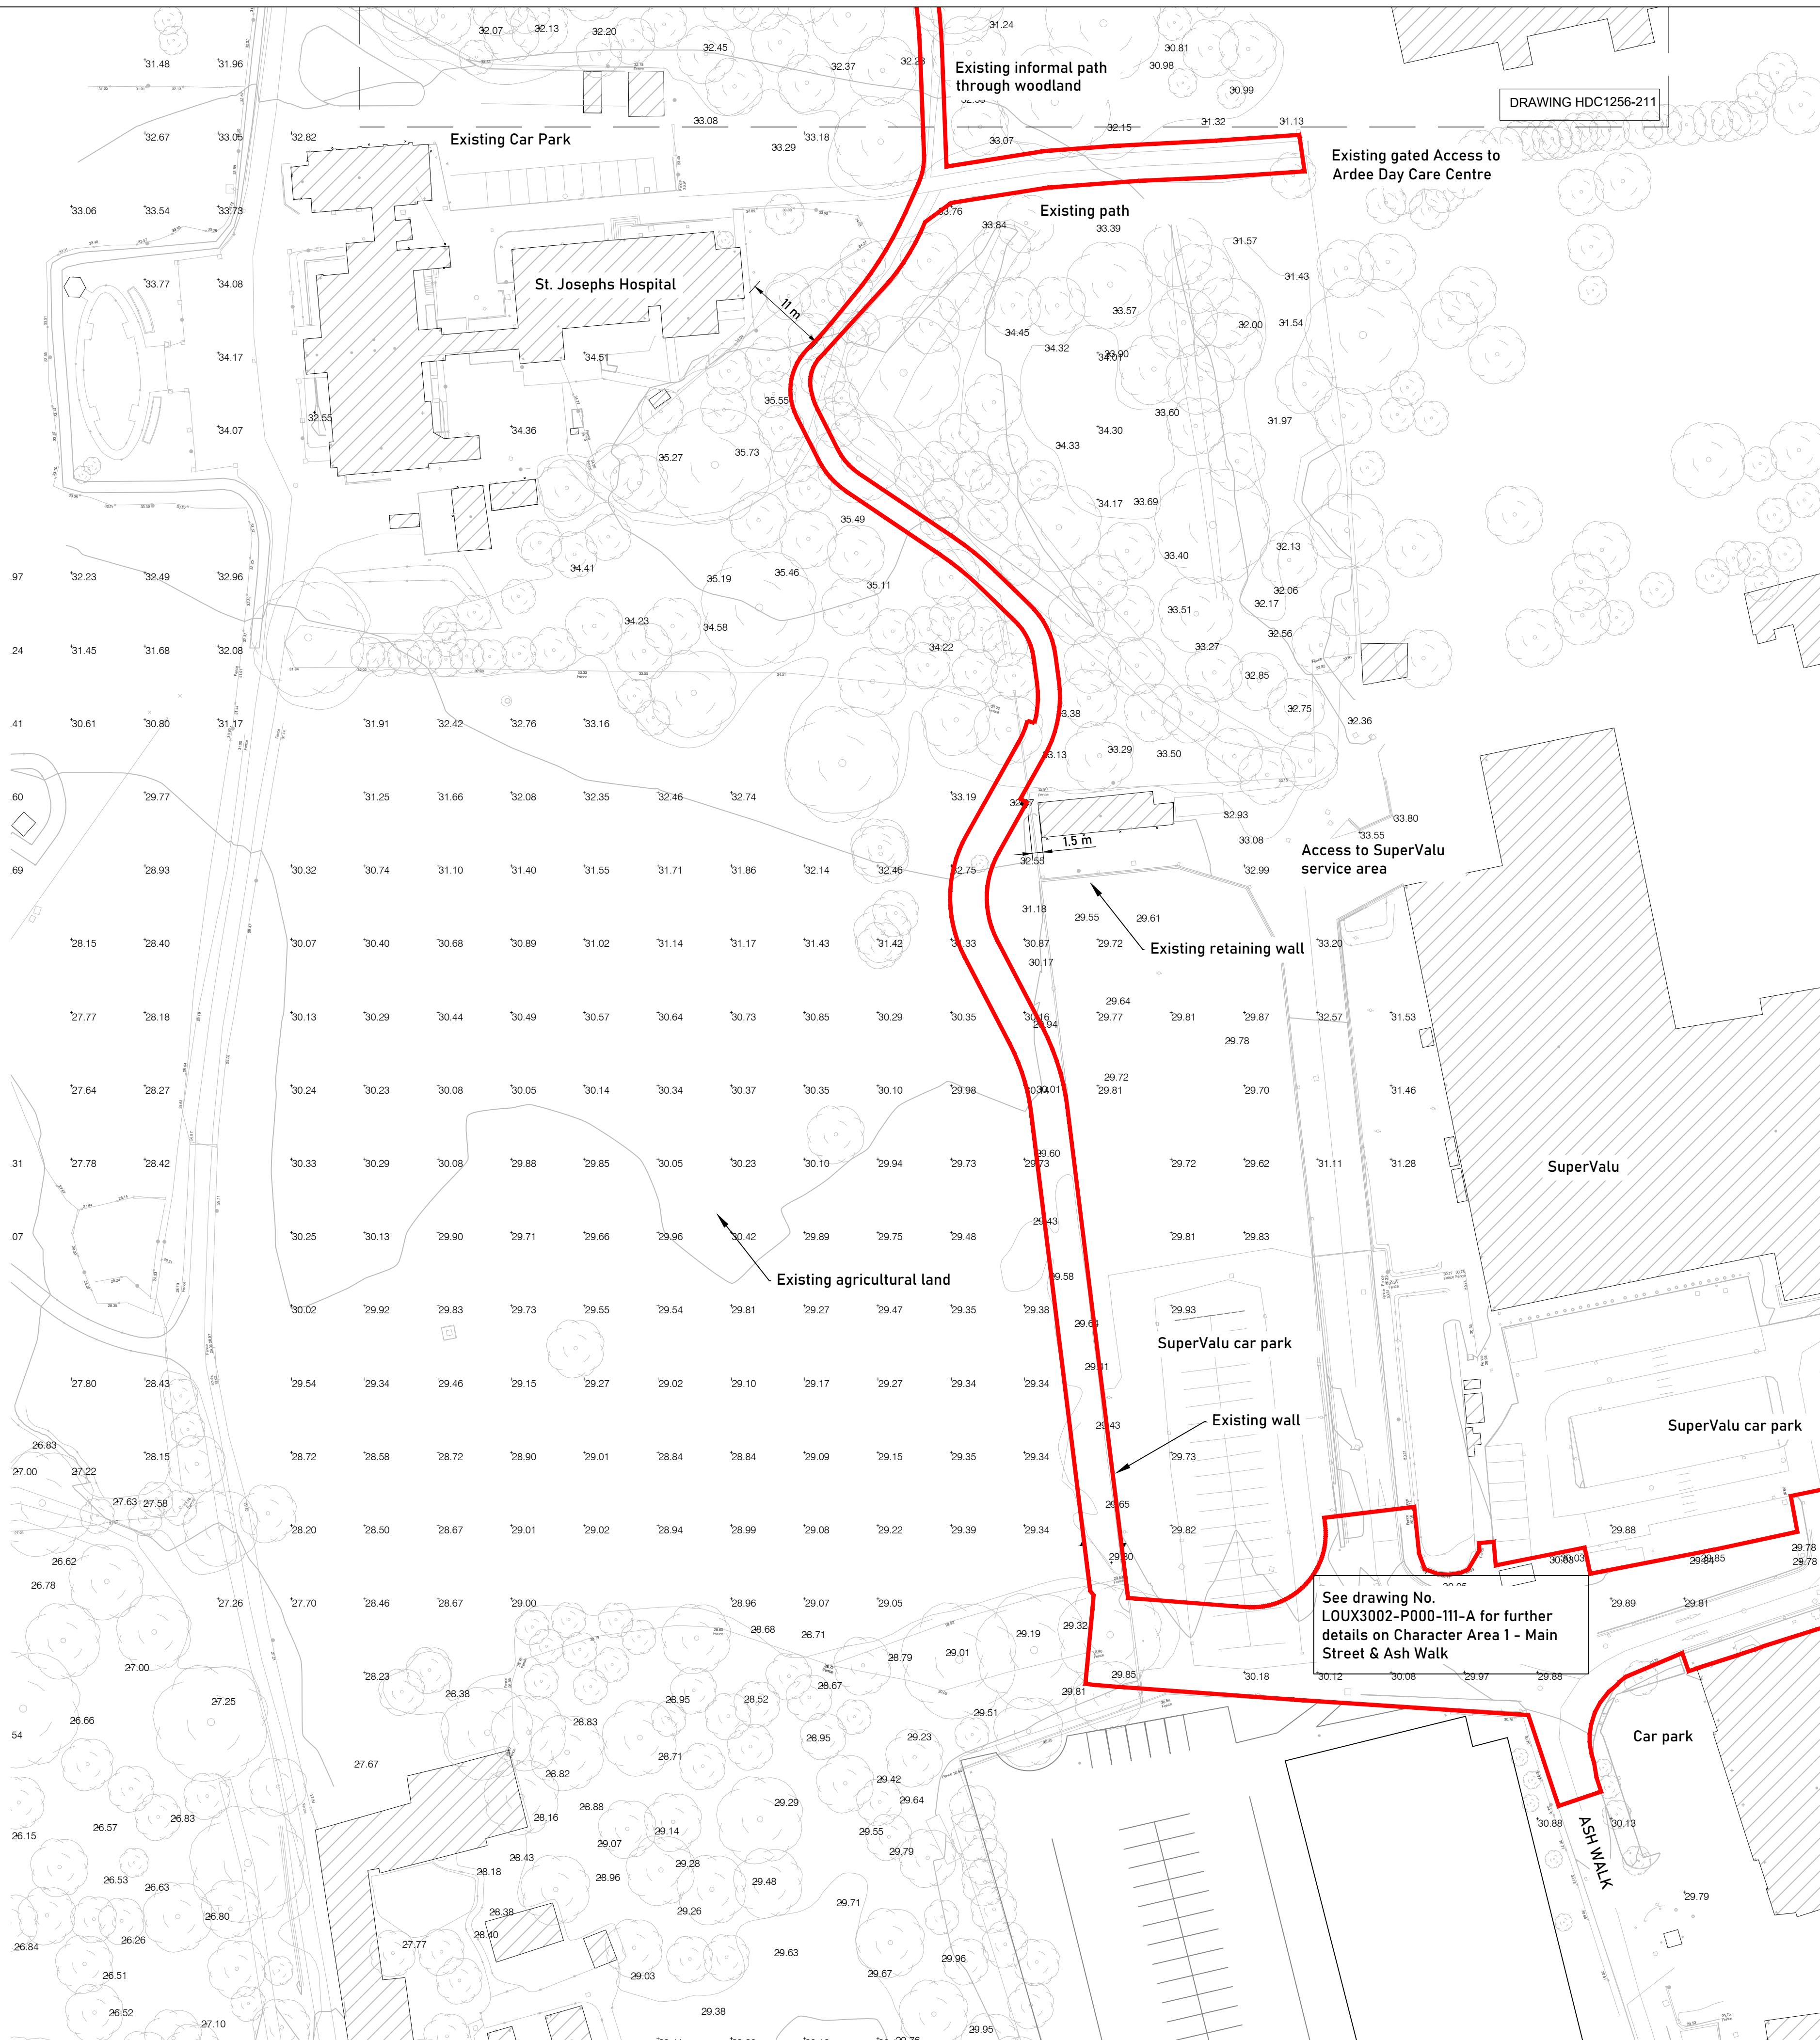


© COPYRIGHT THE CONTENTS OF THIS DRAWING MAY NOT BE REPRODUCED IN WHOLE OR IN PART WITHOUT THE WRITTEN PERMISSION OF HEGSONS DESIGN CONSULTANCY LTD.

All OS now Tailte Éireann background mapping
- CYAL5044142 @ Tailte Éireann - Surveying.
Ordnance Survey Sheet No's. 2009 & 2010

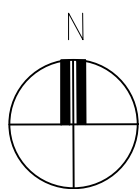

NOTES

1. This drawing is to be read in conjunction with all relevant documents and specifications.

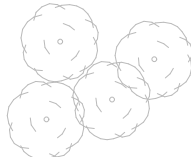

Existing trees



Site boundary

rev.	date	description	chk.
HEGSONS Design Consultancy limited Pembroke Hall 38/39 Fitzwilliam Sq. Dublin 2 D02 NX53 www.hegsons.com			

client:
Louth County Council

job title:
Ardee 2040 Regeneration Project


Woodland Walk

drawing title:
Existing Layout


Sheet 3 of 3

scale: 1:500 date: 03/04/2023 drawn by: D. P checked by: S.S

job number:	drawing number:	revision:
HDC1256	210	02

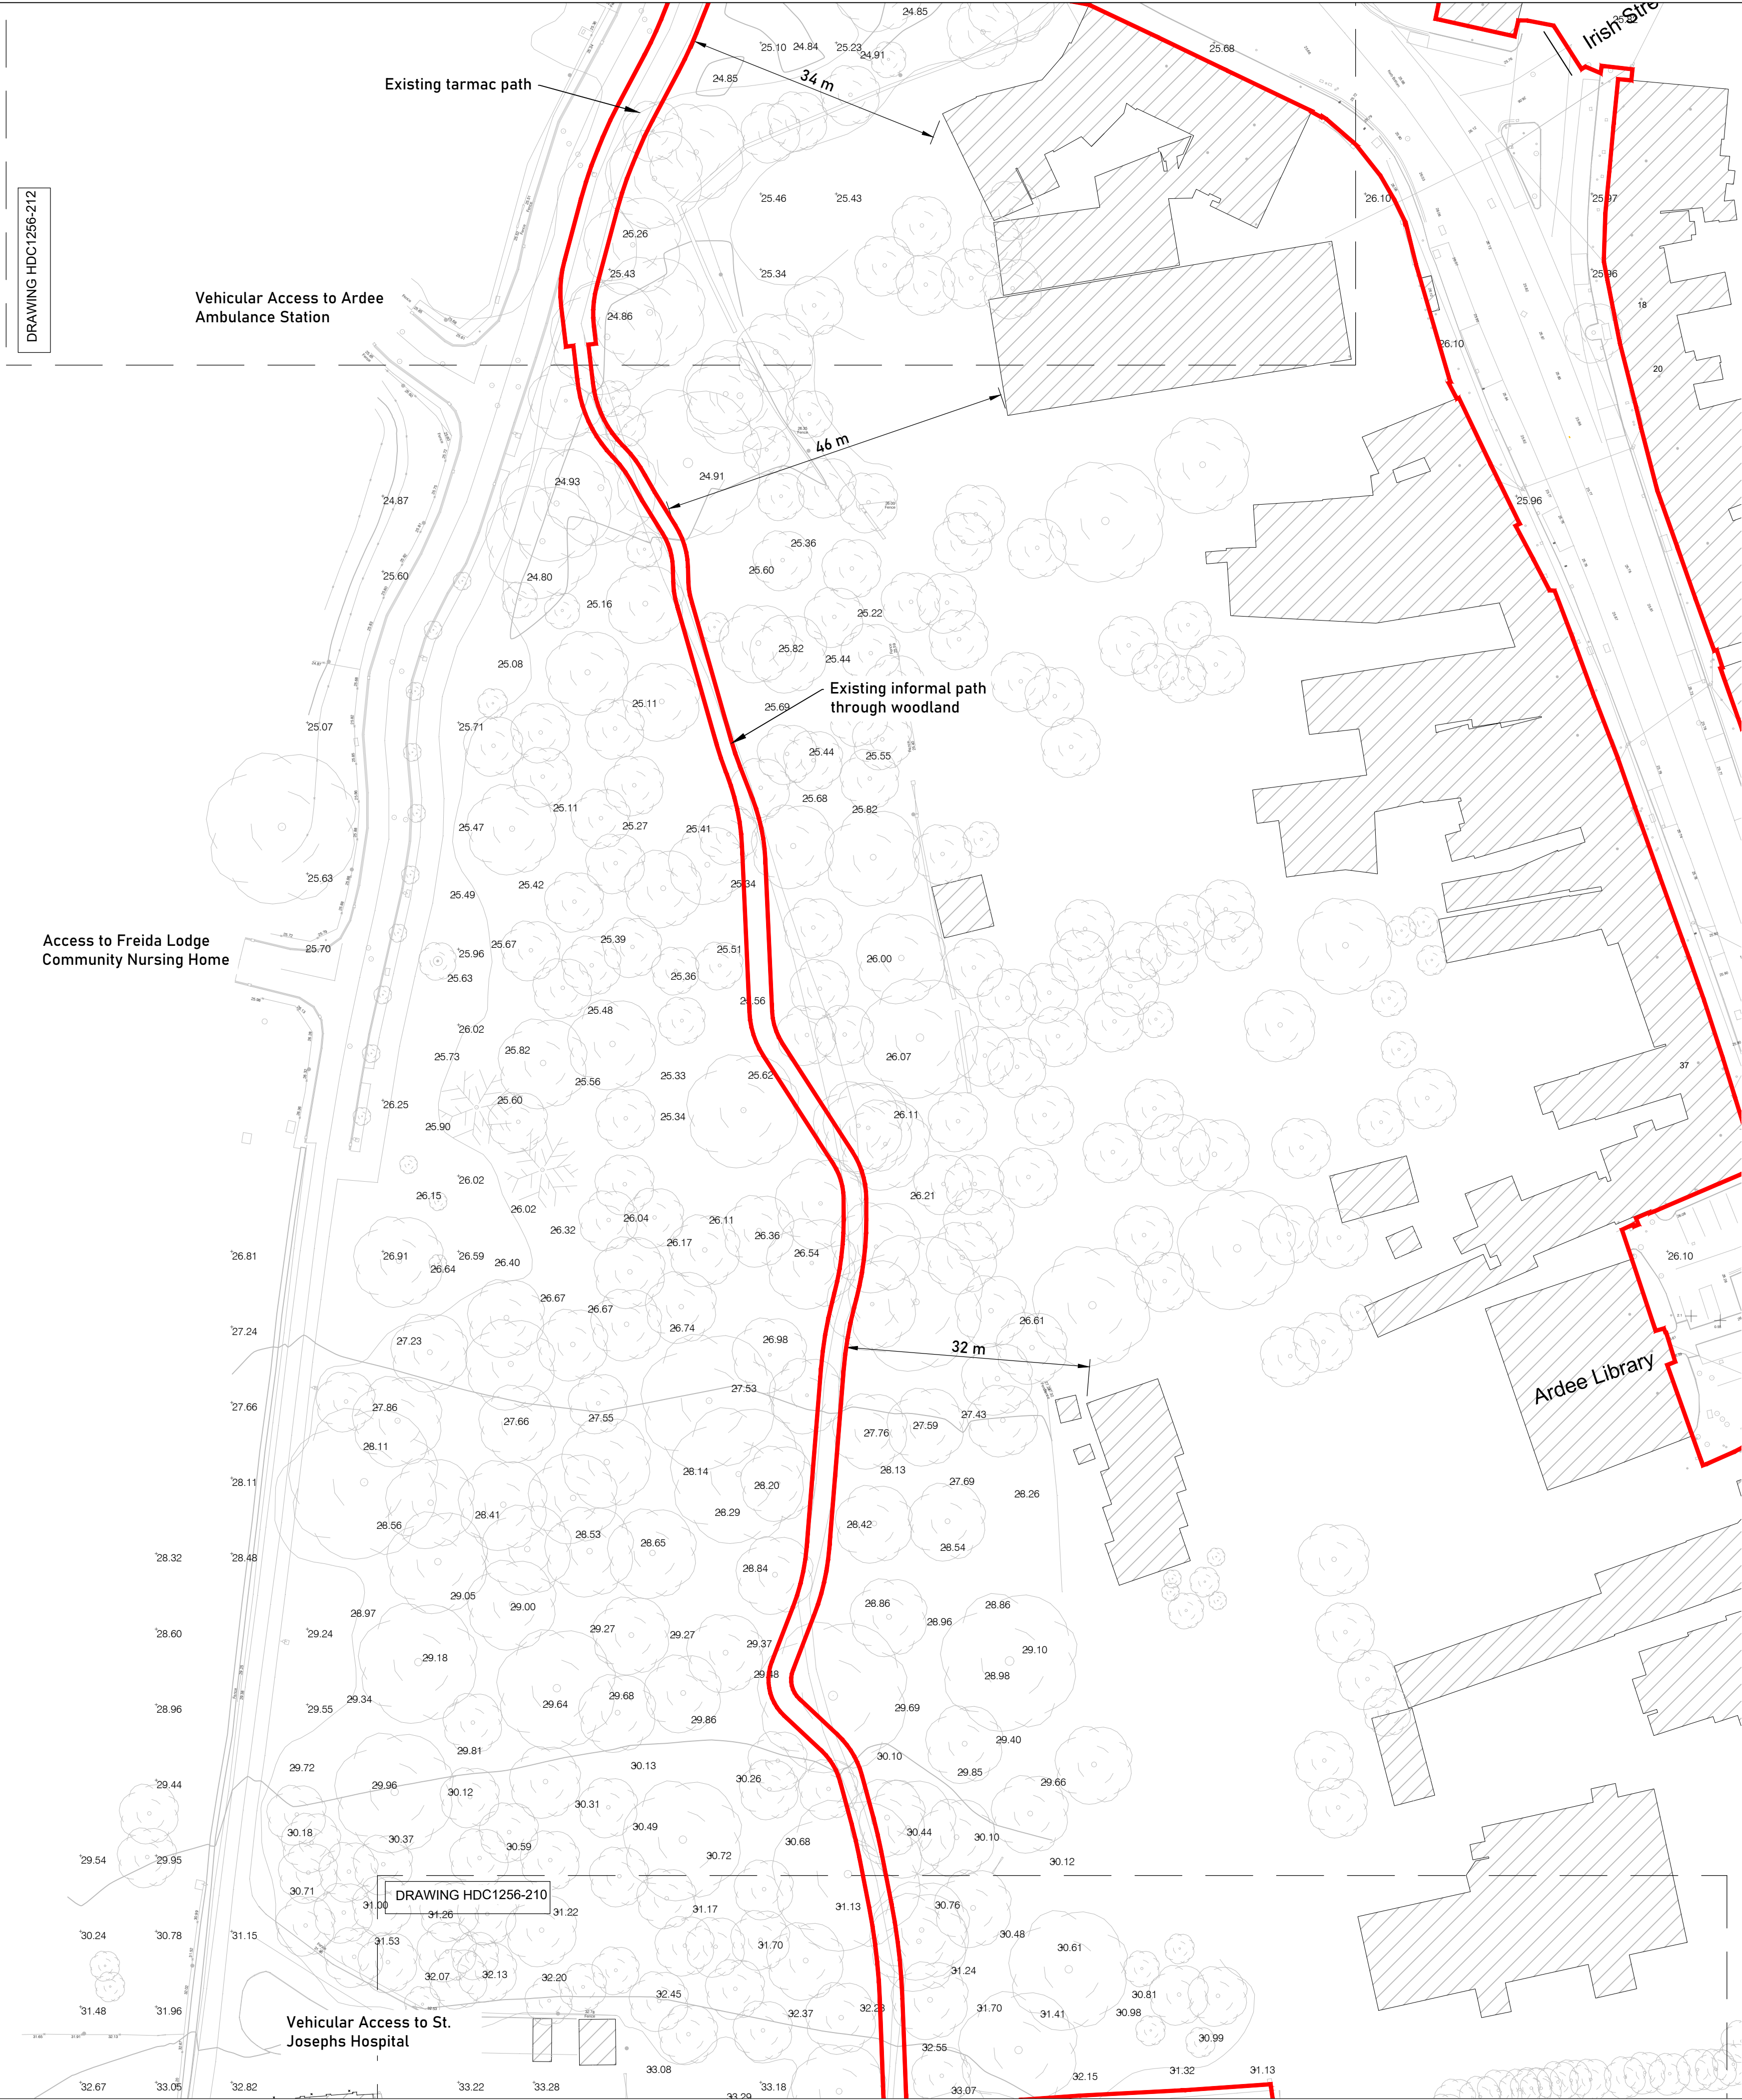

© COPYRIGHT THE CONTENTS OF THIS DRAWING MAY NOT BE REPRODUCED IN WHOLE OR IN PART WITHOUT THE WRITTEN PERMISSION OF HEGSONS DESIGN CONSULTANCY LTD.
All OS now Tailte Eireann background mapping
- CYAL5044142 © Tailte Éireann - Surveying.
Ordnance Survey Sheet No's. 2009 & 2010

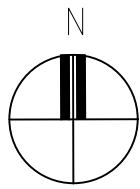

NOTES

1. This drawing is to be read in conjunction with all relevant documents and specifications.



Existing trees



Site boundary

rev.	date	description	chk.
------	------	-------------	------

HEGSONS 
Design Consultancy limited
Pembroke Hall
38/39 Fitzwilliam Sq.
Dublin 2
D02 NX53
www.hegsons.com

client:

Louth County Council

job title:

Ardee 2040 Regenration Project
Woodland Walk


drawing title:

Existing Site Layout

Sheet 2 of 3

scale: 1:500 date: 03/04/2023 drawn by: D. P checked by: S.S

job number:	drawing number:	revision:
HDC1256	211	02

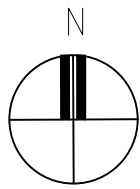

NOTES


1. This drawing is to be read in conjunction with all relevant documents and specifications.



Existing trees



Site boundary

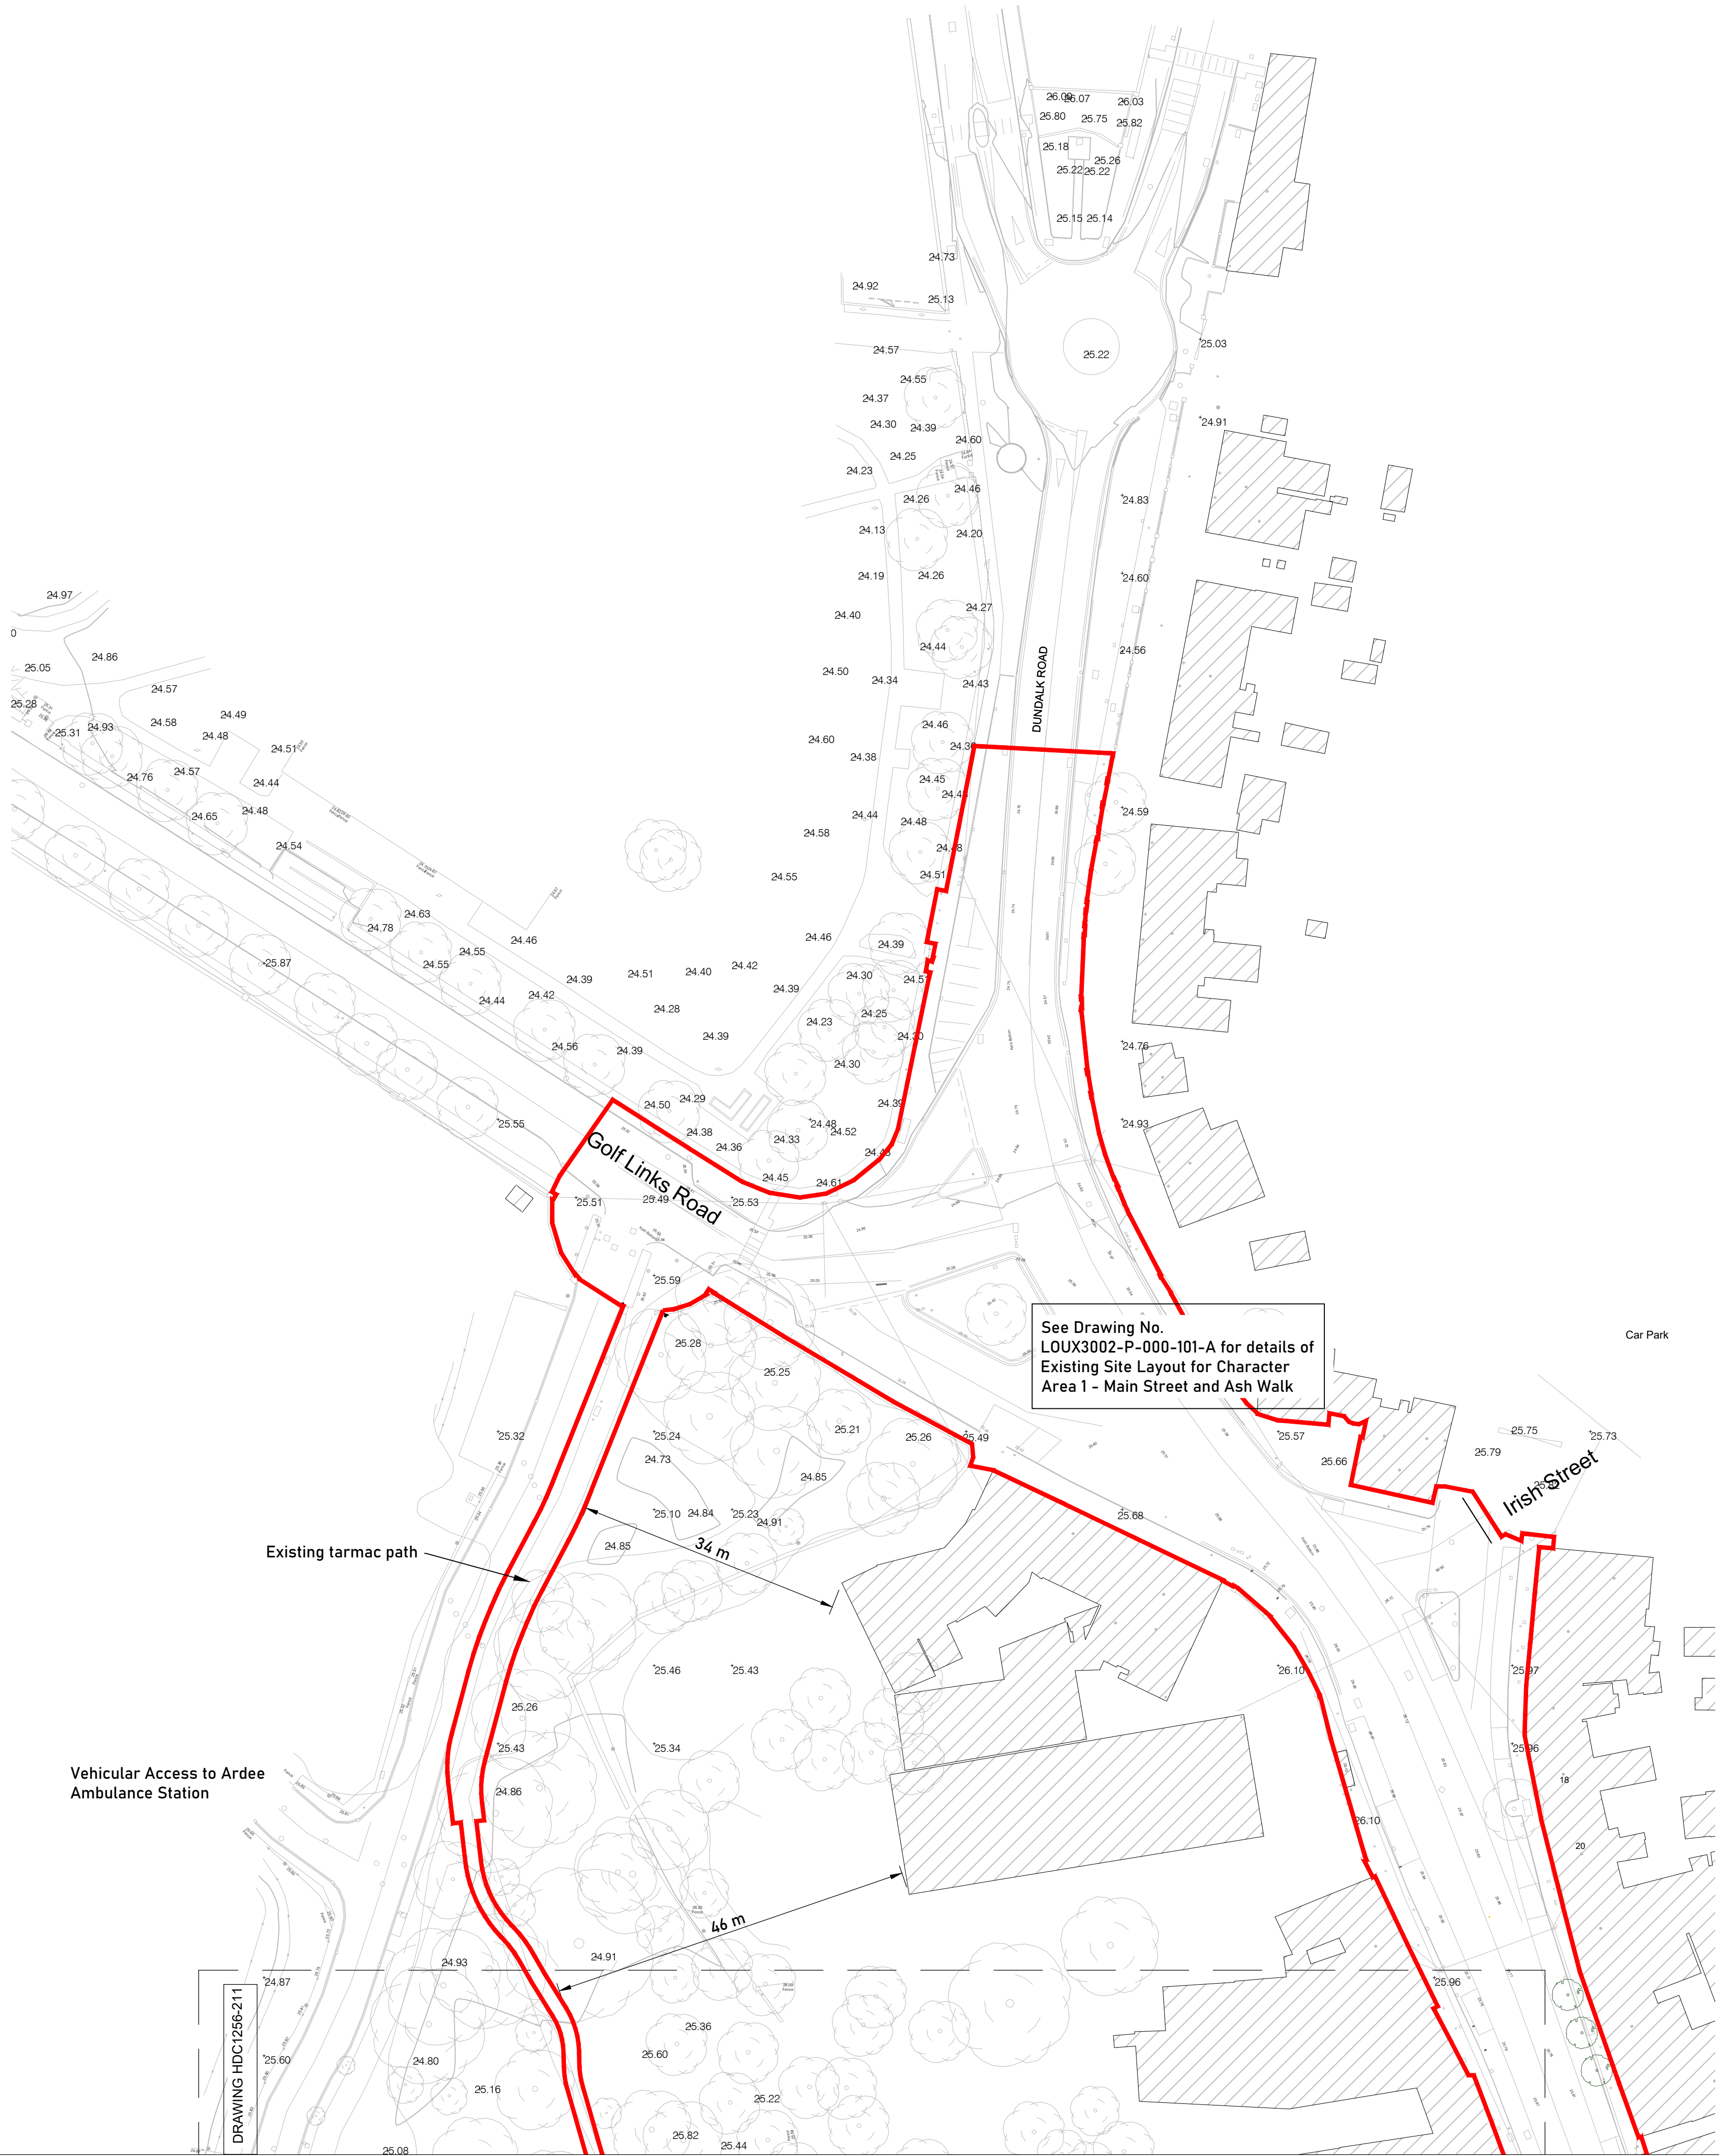

rev.	date	description	chk.



Design Consultancy limited

Pembroke Hall
38/39 Fitzwilliam Sq.
Dublin 2
D02 NX53
www.hegsons.com

client:
Louth County Council

job title:
**Ardee 2040 Regeneration Project
Woodland Walk**

drawing title:
Existing Site Layout

Sheet 1 of 3

scale: 1:500	date: 03/04/2023	drawn by: D. P	checked by: S.S
-----------------	---------------------	-------------------	--------------------

job number: HDC1256	drawing number: 212	revision: 02
-------------------------------	-------------------------------	------------------------