


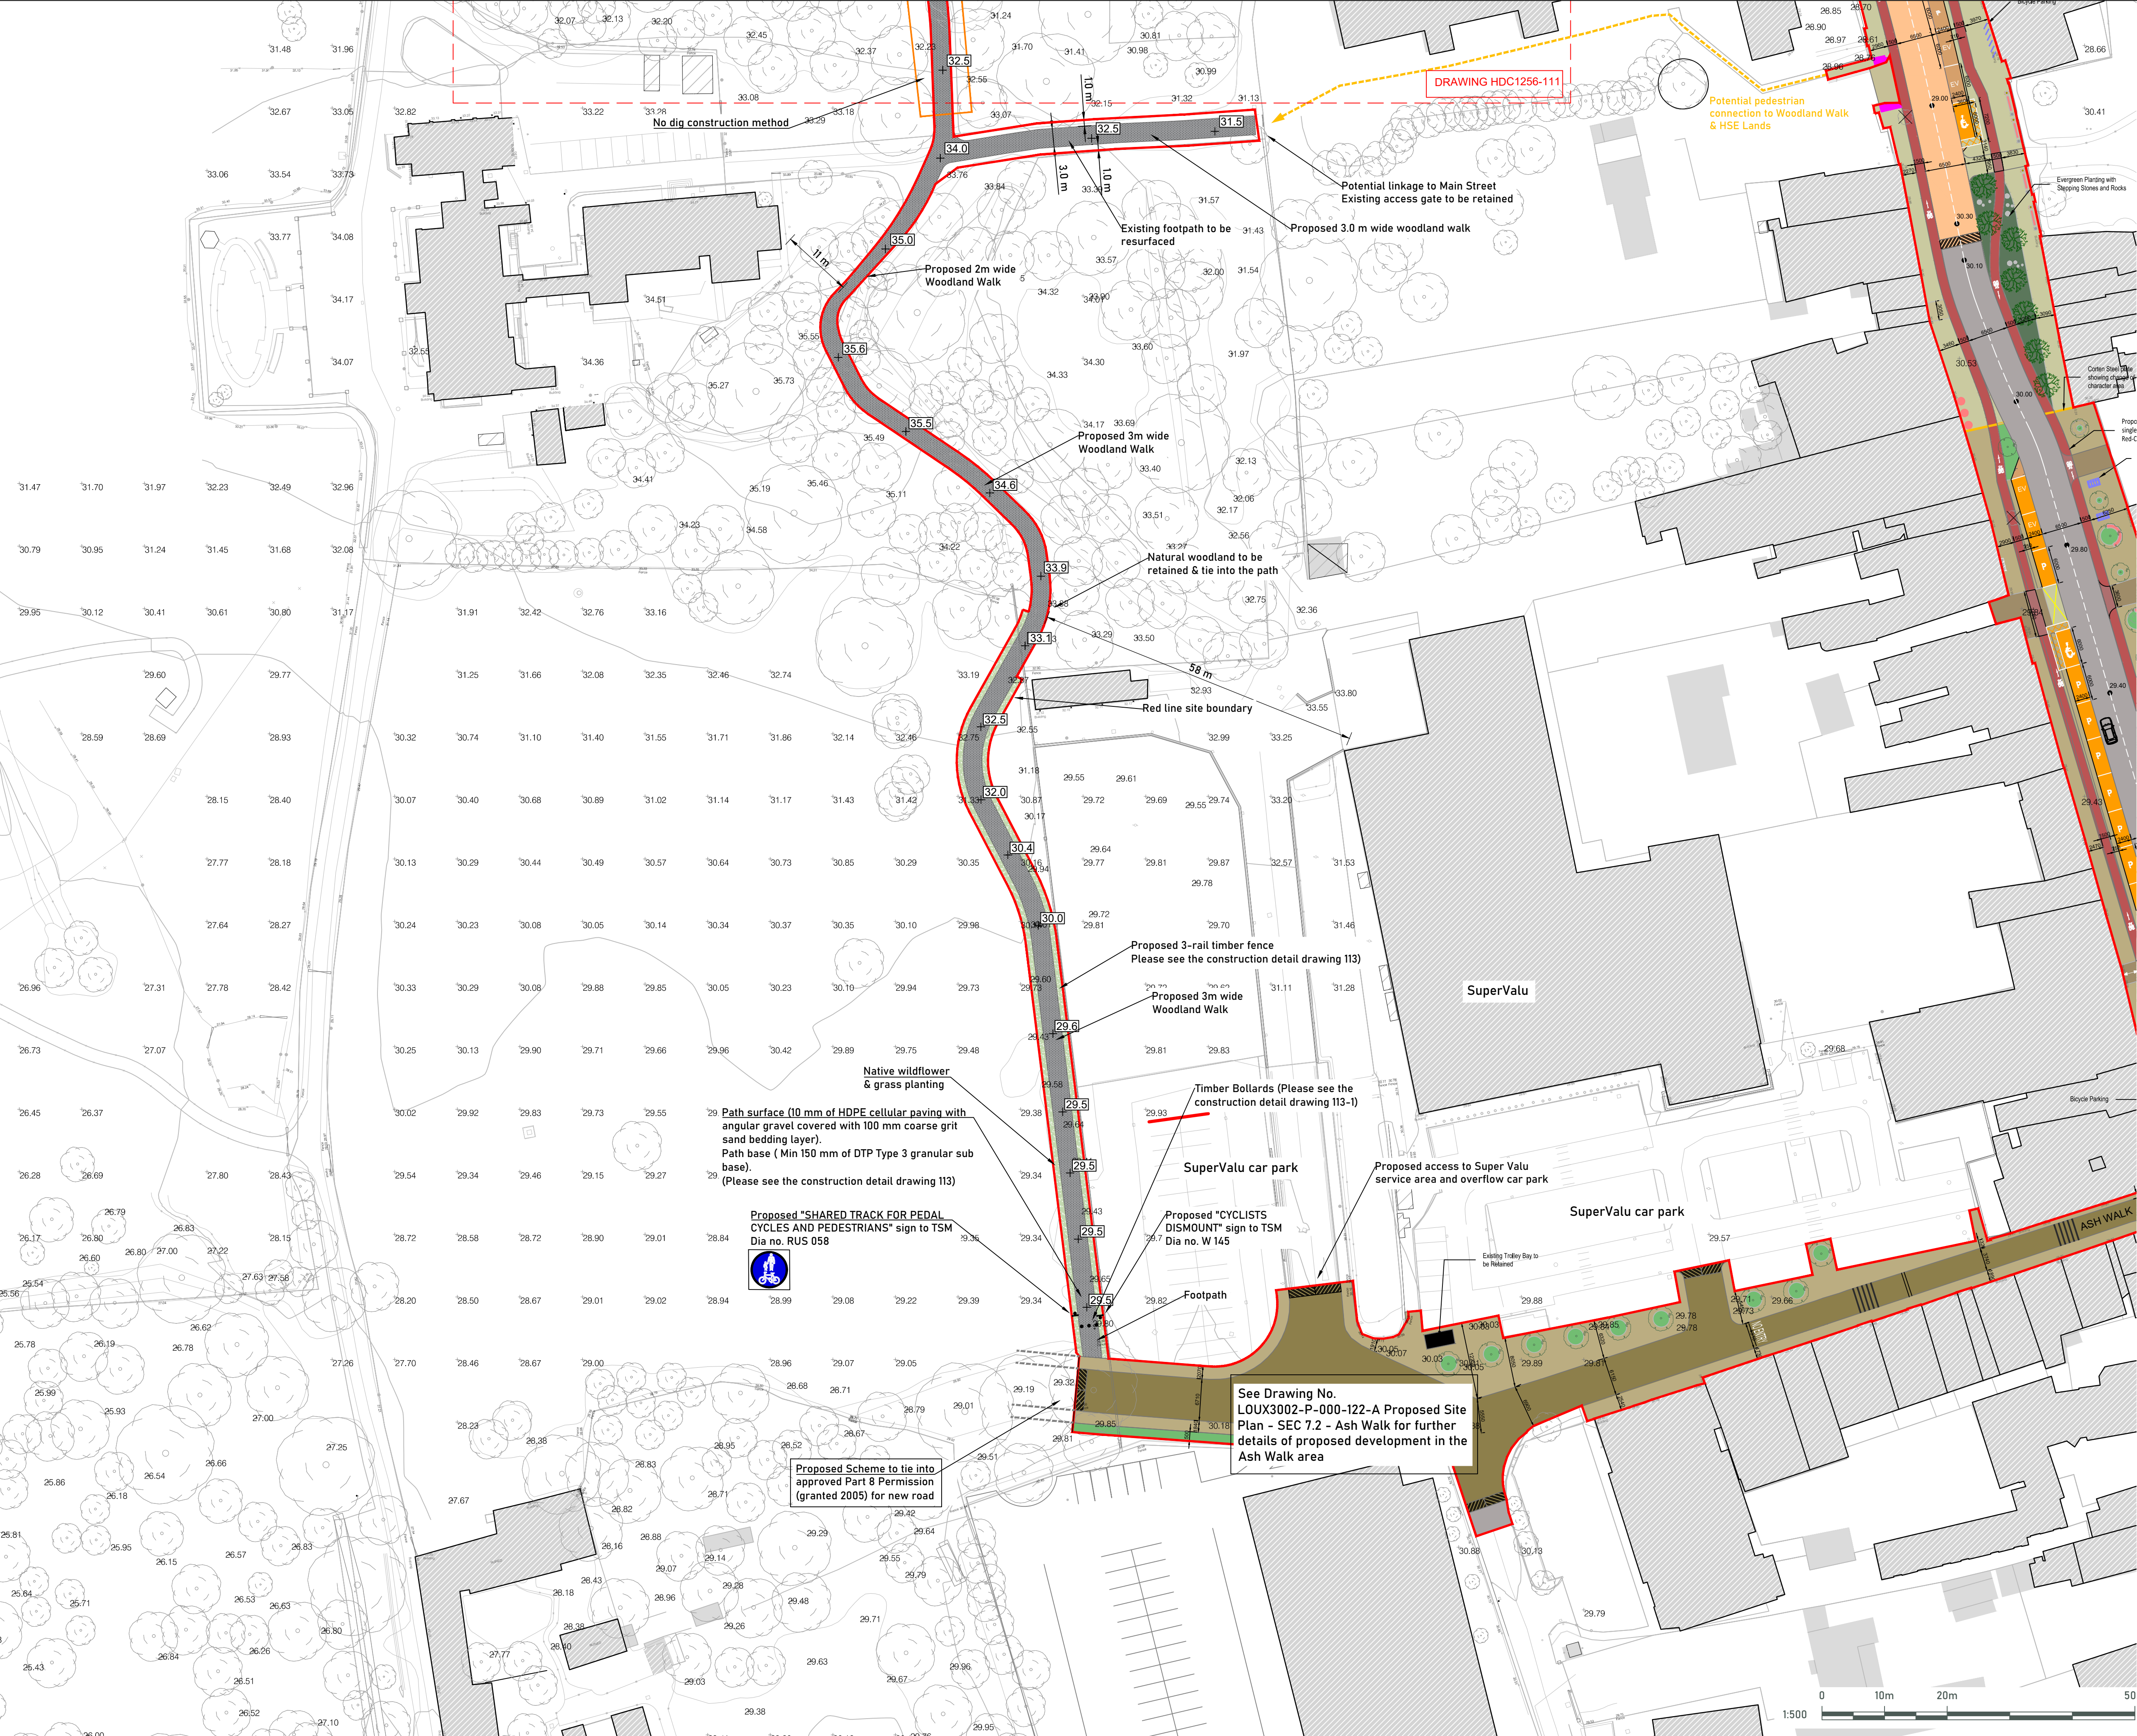

© COPYRIGHT THE CONTENTS OF THIS DRAWING MAY NOT BE REPRODUCED IN WHOLE OR IN PART WITHOUT THE WRITTEN PERMISSION OF HEGSONS DESIGN CONSULTANCY LTD.
All OS now Tailte Eireann background mapping
- CYAL5044142 @ Tailte Éireann - Surveying.
Ordnance Survey Sheet No's. 2009 & 2010

NOTES

- 1. This drawing is to be read in conjunction with all relevant documents and specifications.
- 2. Dimensions are not to be scaled.
- 3. "No Dig" construction method will be used in the Woodland area where indicated.

KEY

- Native Wildflower & Grass Planting
- Proposed Gravel Surface
- Road Surface
- Proposed spot levels (m)
- Existing spot levels (m)

Nature surface make up

Path surface
-10 mm HDPE cellular paving with angular gravel covered with 100 mm coarse grit sand bedding layer

Path base
-Min 150 mm of DTP Type 3 granular subbase

A handrail will be provided along one side of the proposed footpath in areas where the gradient is steeper than 10 per cent

Please see the construction detail drawing HDC1256 113-2 for more details.

rev.	date	description	chk.

Pembroke Hall
38/39 Fitzwilliam Sq.
Dublin 2
D02 NX53
www.hegsons.com

client:
Louth County Council

job title:
Ardee 2040 Regeneration Project
Woodland Walk


drawing title:
Proposed
Site Layout Plan
Sheet 3 of 3

scale:	date:	drawn by:	checked by:
1:500 @ A1	03/04/2023	D. P	S.S
job number:	drawing number:	revision:	
HDC1256	110	09	



© COPYRIGHT THE CONTENTS OF THIS DRAWING MAY NOT BE REPRODUCED IN WHOLE OR IN PART WITHOUT THE WRITTEN PERMISSION OF HEGSONS DESIGN CONSULTANCY LTD.

All OS now Tailte Eireann background mapping
- CYAL5044142 @ Tailte Éireann - Surveying.
Ordnance Survey Sheet No's. 2009 & 2010

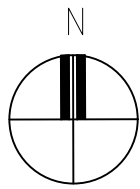

NOTES

- 1. This drawing is to be read in conjunction with all relevant documents and specifications.
- 2. Dimensions are not to be scaled.
- 3. "No Dig" construction method will be used in the Woodland area where indicated.

KEY

- Native Wildflower & Grass Planting
- Proposed Gravel Surface
- Road Surface
- Proposed spot levels (m)
- Existing spot levels (m)

Nature surface make up

Path surface
-10 mm HDPE cellular paving with angular gravel covered with 100 mm coarse grit sand bedding layer

Path base
-Min 150 mm of DTP Type 3 granular subbase

A handrail will be provided along one side of the proposed footpath in areas where the gradient is steeper than 10 per cent

Please see the construction detail drawing HDC1256 113-2 for more details.

rev.	date	description	chk.

HEGSONS Design Consultancy limited
Pembroke Hall
38/39 Fitzwilliam Sq.
Dublin 2
D02 NX53
www.hegsons.com

client:
Louth County Council


job title:
**Ardee 2040 Regeneration Project
Woodland Walk**

drawing title:
**Proposed
Site Layout Plan
Sheet 2 of 3**

scale: 1:500 @ A1	date: 03/04/2023	drawn by: D. P	checked by: S.S
job number: HDC1256	drawing number: 111	revision: 07	

© COPYRIGHT THE CONTENTS OF THIS DRAWING MAY NOT BE REPRODUCED IN WHOLE OR IN PART WITHOUT THE WRITTEN PERMISSION OF HEGSONS DESIGN CONSULTANCY LTD.

All OS now Tailte Éireann background mapping
- CYAL5044142 @ Tailte Éireann - Surveying.
Ordnance Survey Sheet No's. 2009 & 2010

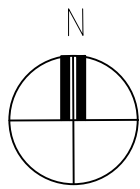

NOTES

1. This drawing is to be read in conjunction with all relevant documents and specifications.
2. Dimensions are not to be scaled.
3. "No Dig" construction method will be used in the Woodland area where indicated.

KEY

- Native Wildflower & Grass Planting
- Existing Tarmac Surface
- Proposed Gravel Surface
- Road Surface
- Proposed spot levels (m)
- Existing spot levels (m)

Nature surface make up

Path surface
-10 mm HDPE cellular paving with angular gravel covered with 100 mm coarse grit sand bedding layer

Path base
-Min 150 mm of DTP Type 3 granular subbase

A handrail will be provided along one side of the proposed footpath in areas where the gradient is steeper than 10 per cent

Please see the construction detail drawing HDC1256 113-2 for more details.

rev.	date	description	chk.

HEGSONS Design Consultancy limited
Pembroke Hall
38/39 Fitzwilliam Sq.
Dublin 2
D02 NX53
www.hegsons.com

client:

Louth County Council

job title:


Ardee 2040 Regeneration Project
Woodland Walk

drawing title:

Proposed
Site Layout Plan
Sheet 1 of 3

scale: 1:500 @ A1 date: 03/04/2023 drawn by: D. P checked by: S.S

job number:	drawing number:	revision:
HDC1256	112	08

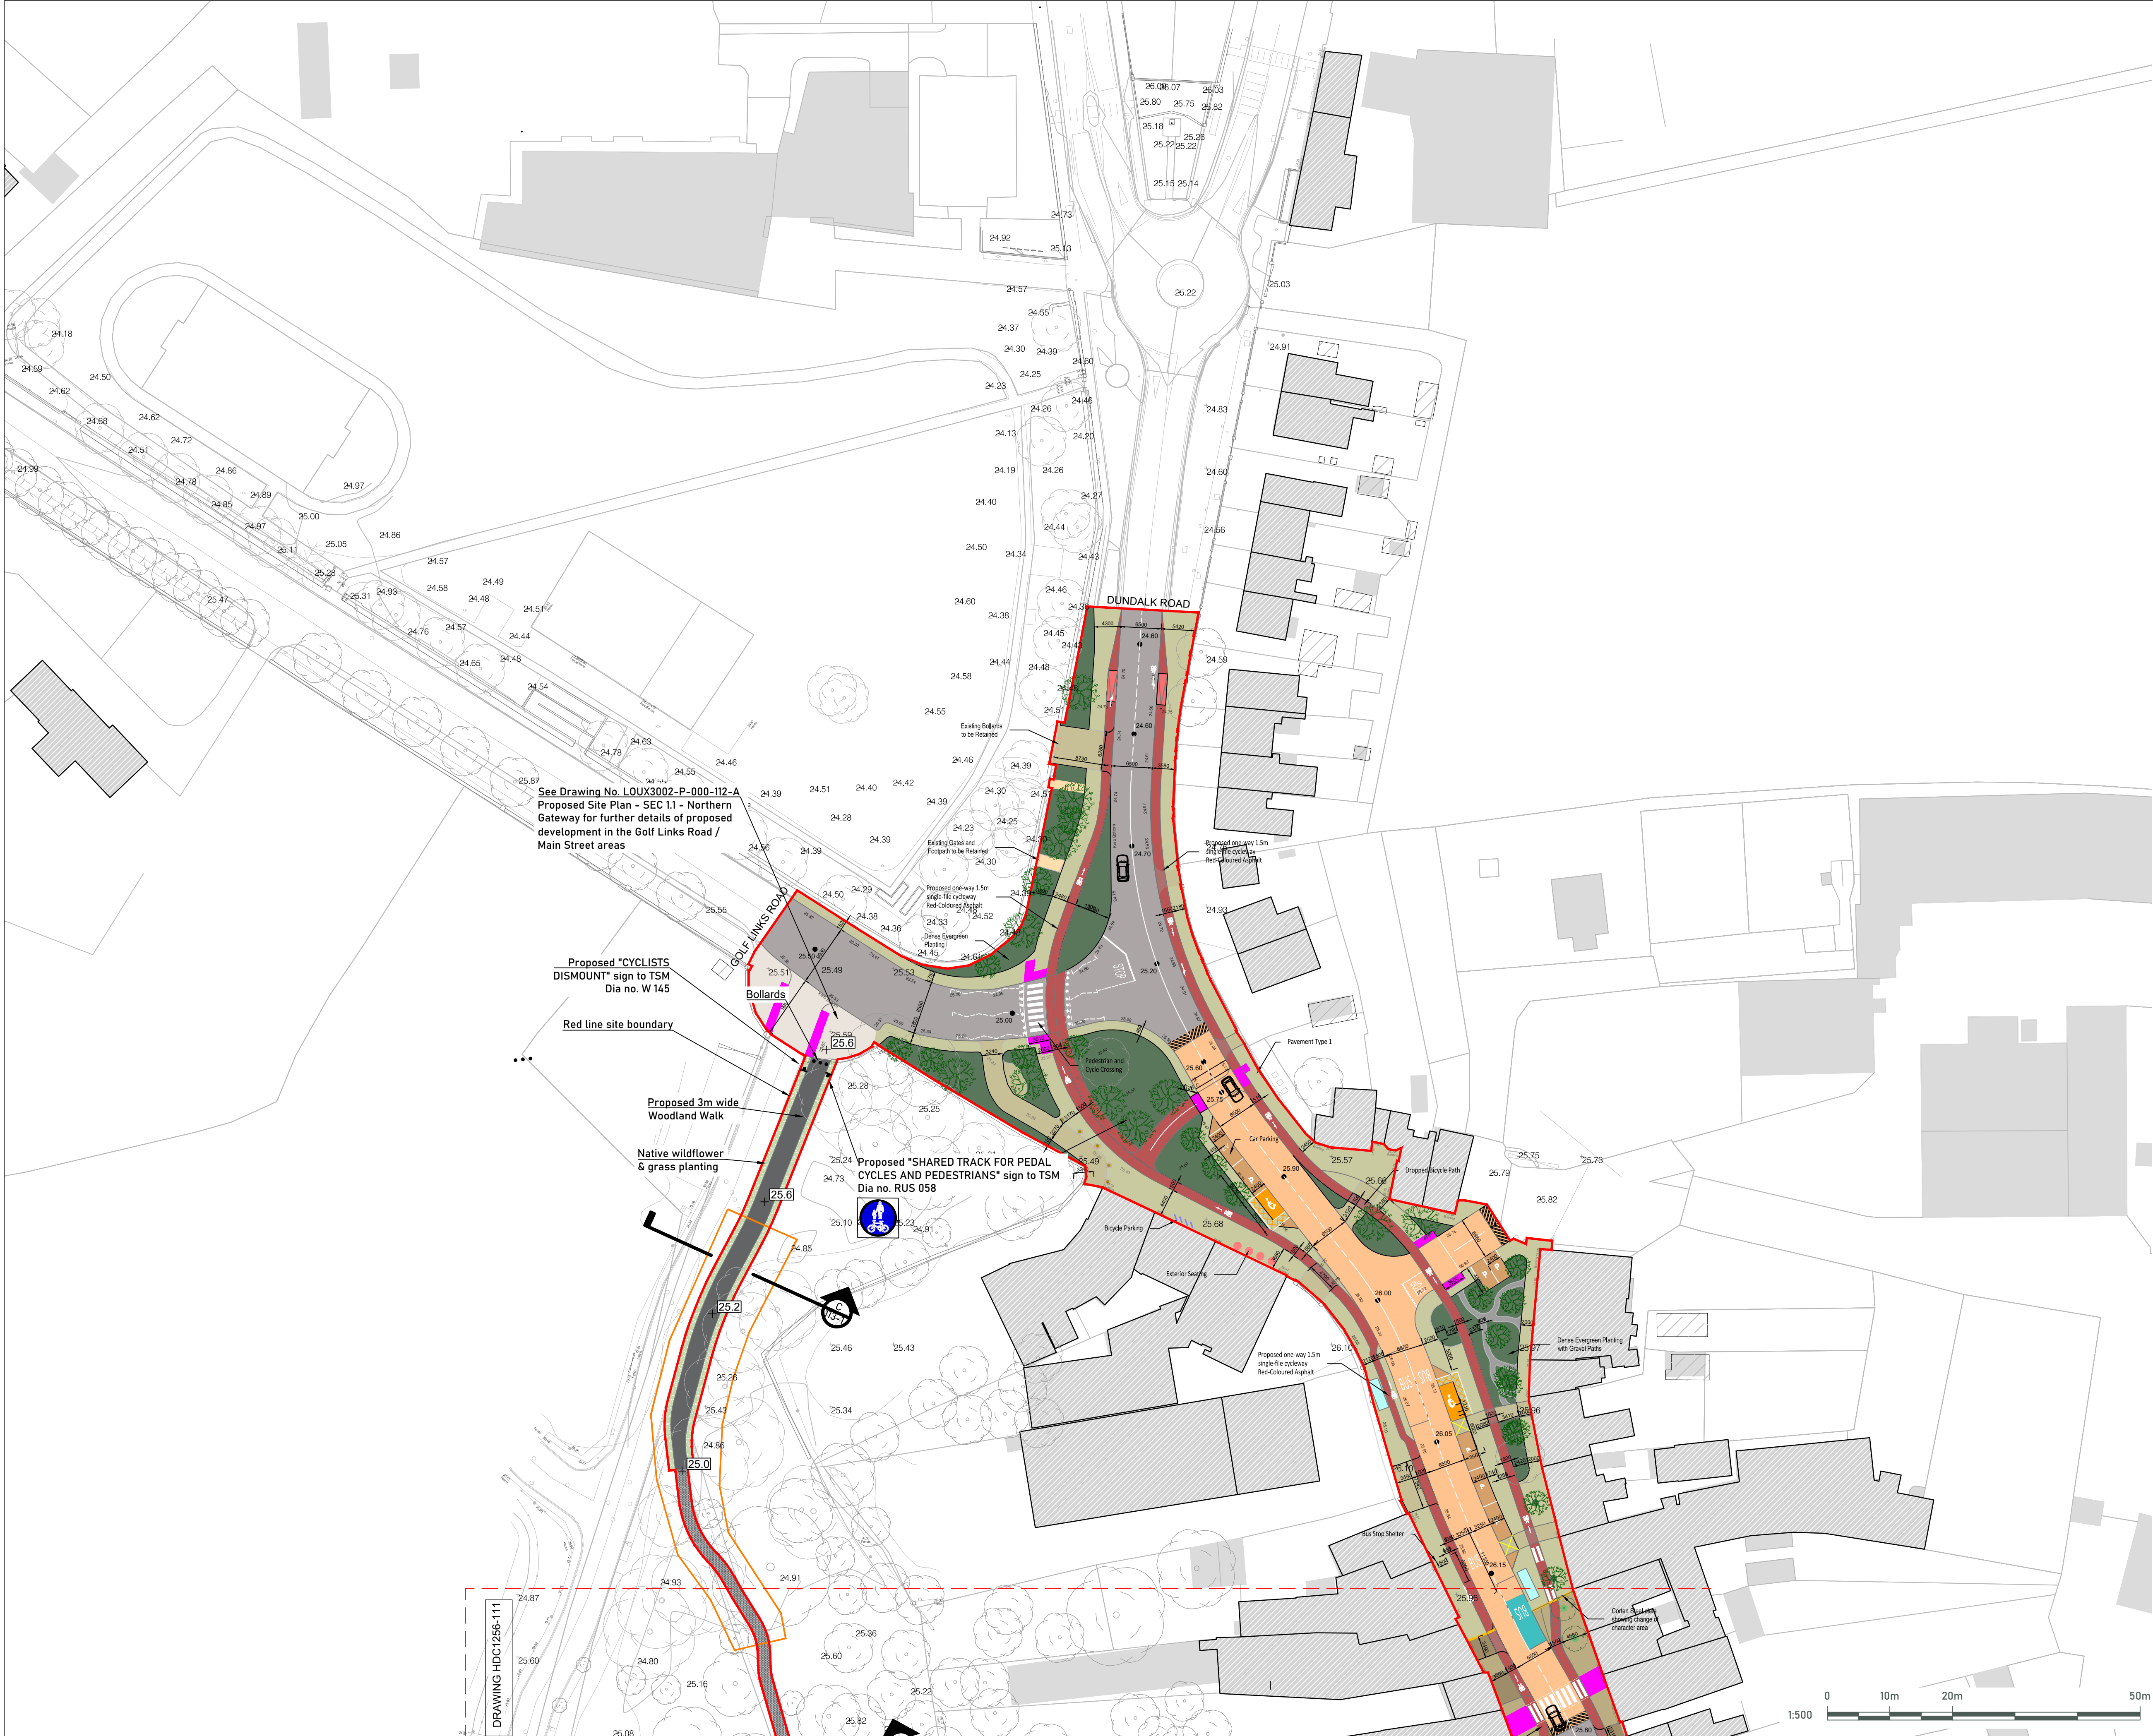

See Drawing No. LOUX3002-P-000-112-A
Proposed Site Plan - SEC 1.1 - Northern
Gateway for further details of proposed
development in the Golf Links Road /
Main Street areas

Proposed "CYCLISTS
DISMOUNT" sign to TSM
Dia no. W 145

Red line site boundary

Proposed 3m wide
Woodland Walk



Native wildflower
& grass planting

Proposed "SHARED TRACK FOR PEDAL
CYCLES AND PEDESTRIANS" sign to TSM
Dia no. RUS 058

DRAWING HDC1256-111

NOTES

1. This drawing is to be read in conjunction with all relevant documents and specifications.
2. Dimensions are not to be scaled.

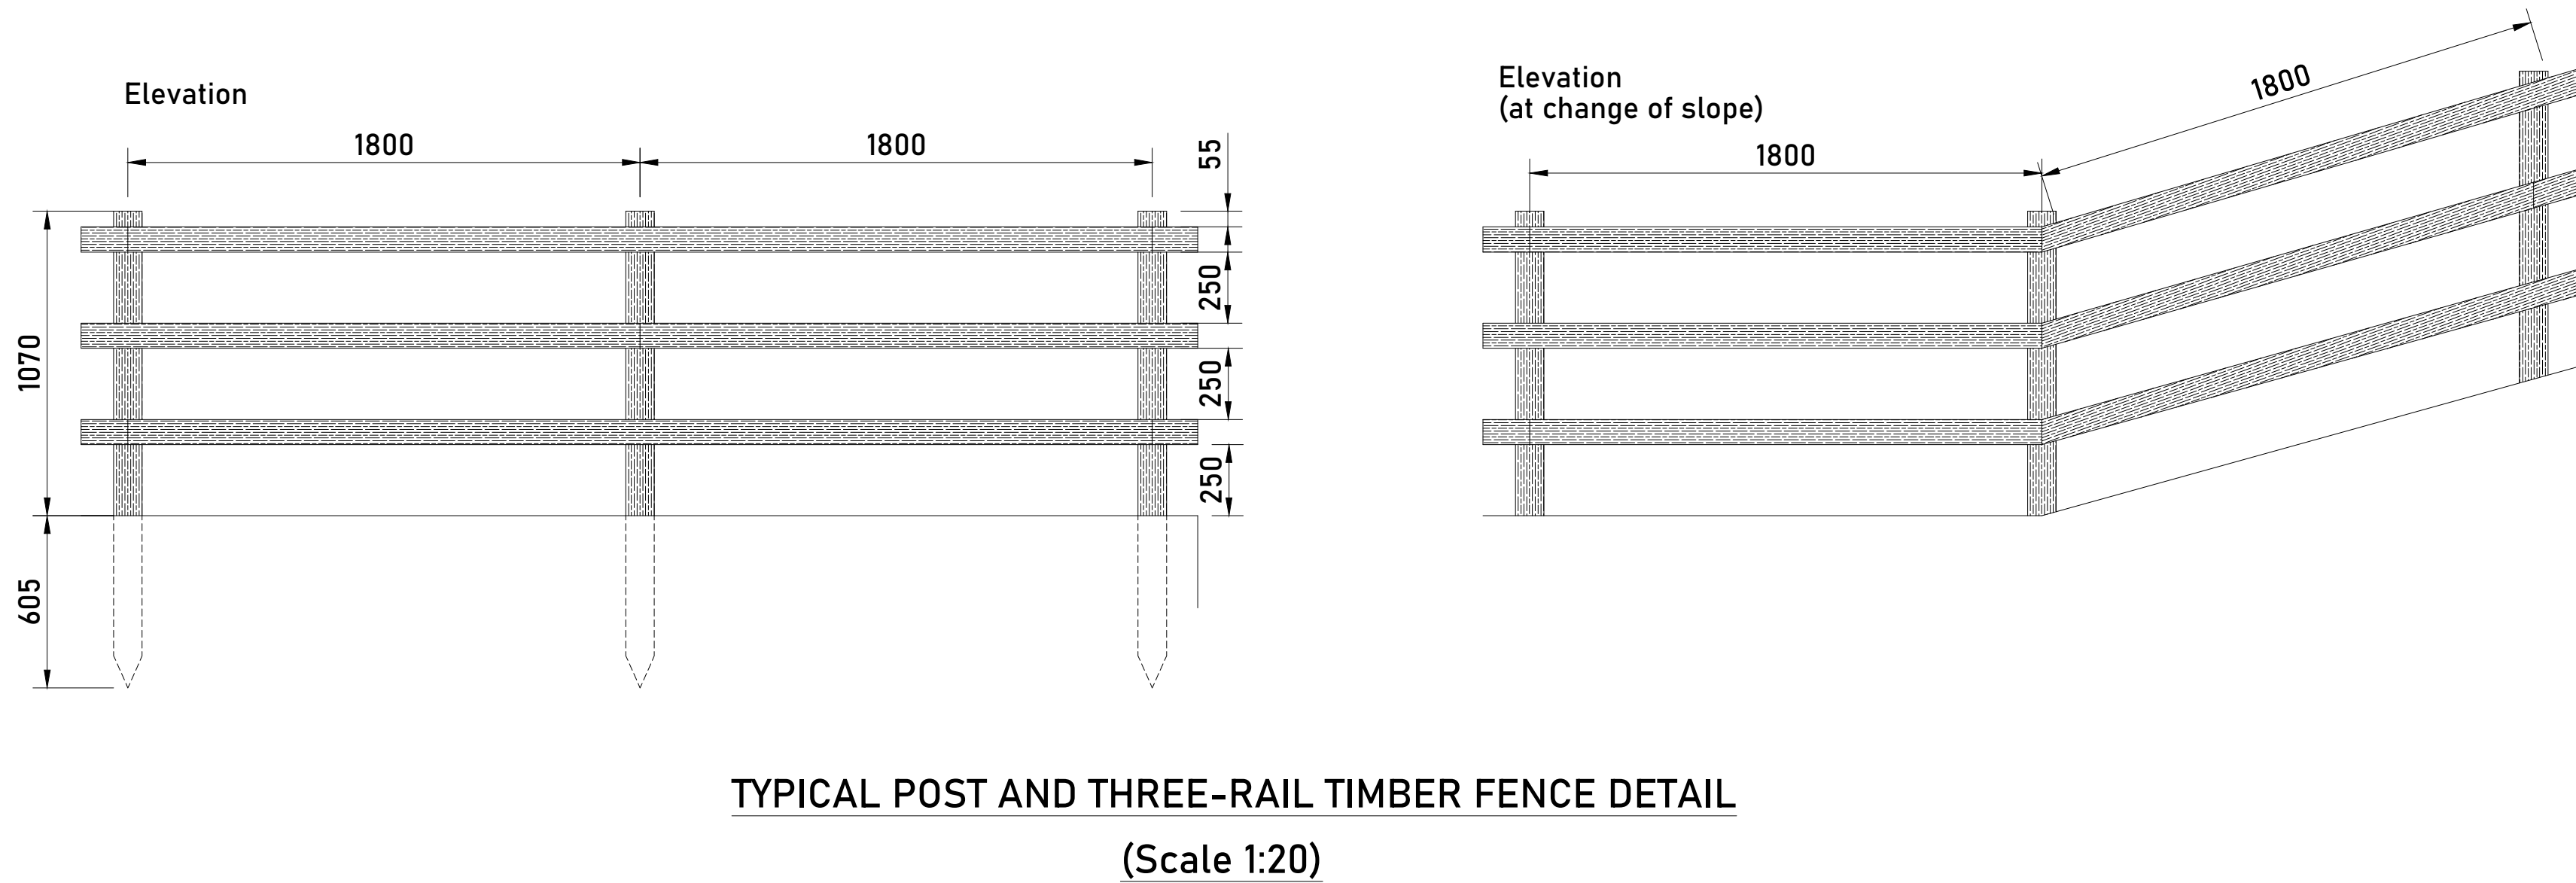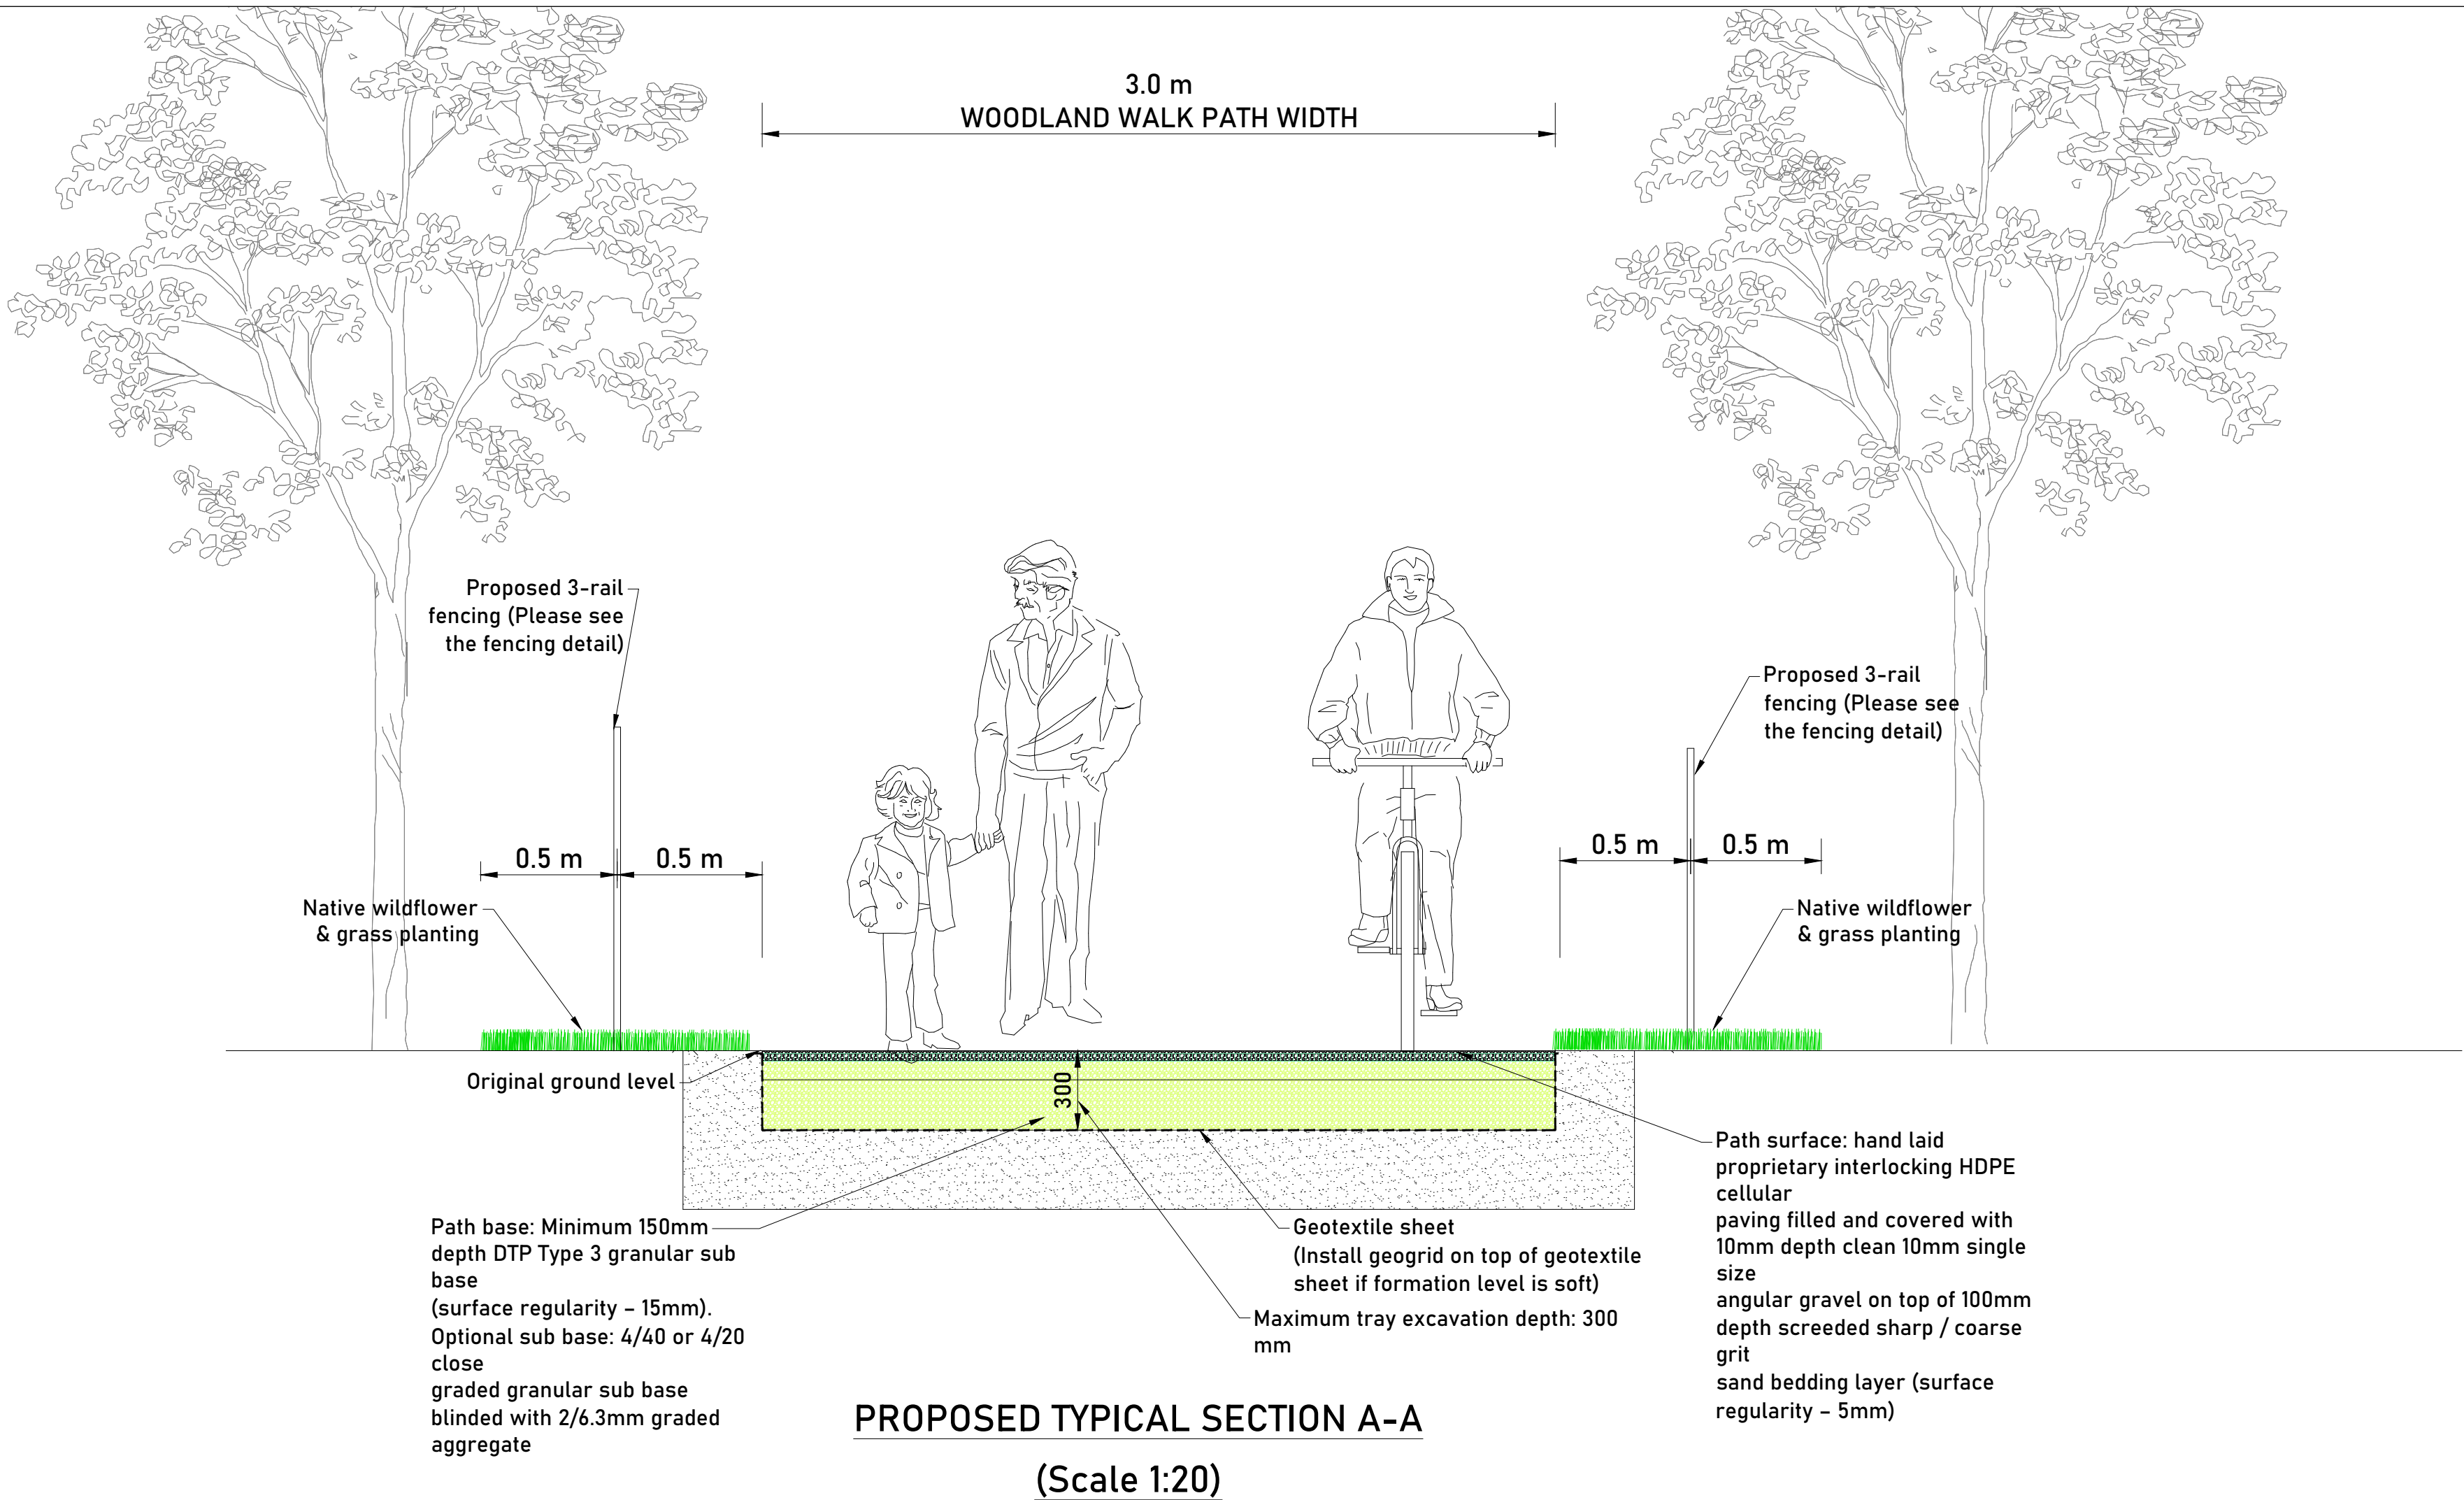

rev.	date	description	chk.

Pembroke Hall
38/39 Fitzwilliam Sq.
Dublin 2
D02 NX53
www.hegsons.com

client:

Louth County Council

job title:

Ardee 2040 Regeneration Project
Woodland Walk

drawing title:

Typical Road Details



scale: 1:20 @ A1 date: 03/04/2023 drawn by: D. P checked by: S.S

job number:	drawing number:	revision:
HDC1256	113	03



NOTES

1. This drawing is to be read in conjunction with all relevant documents and specifications.
2. Dimensions are not to be scaled.

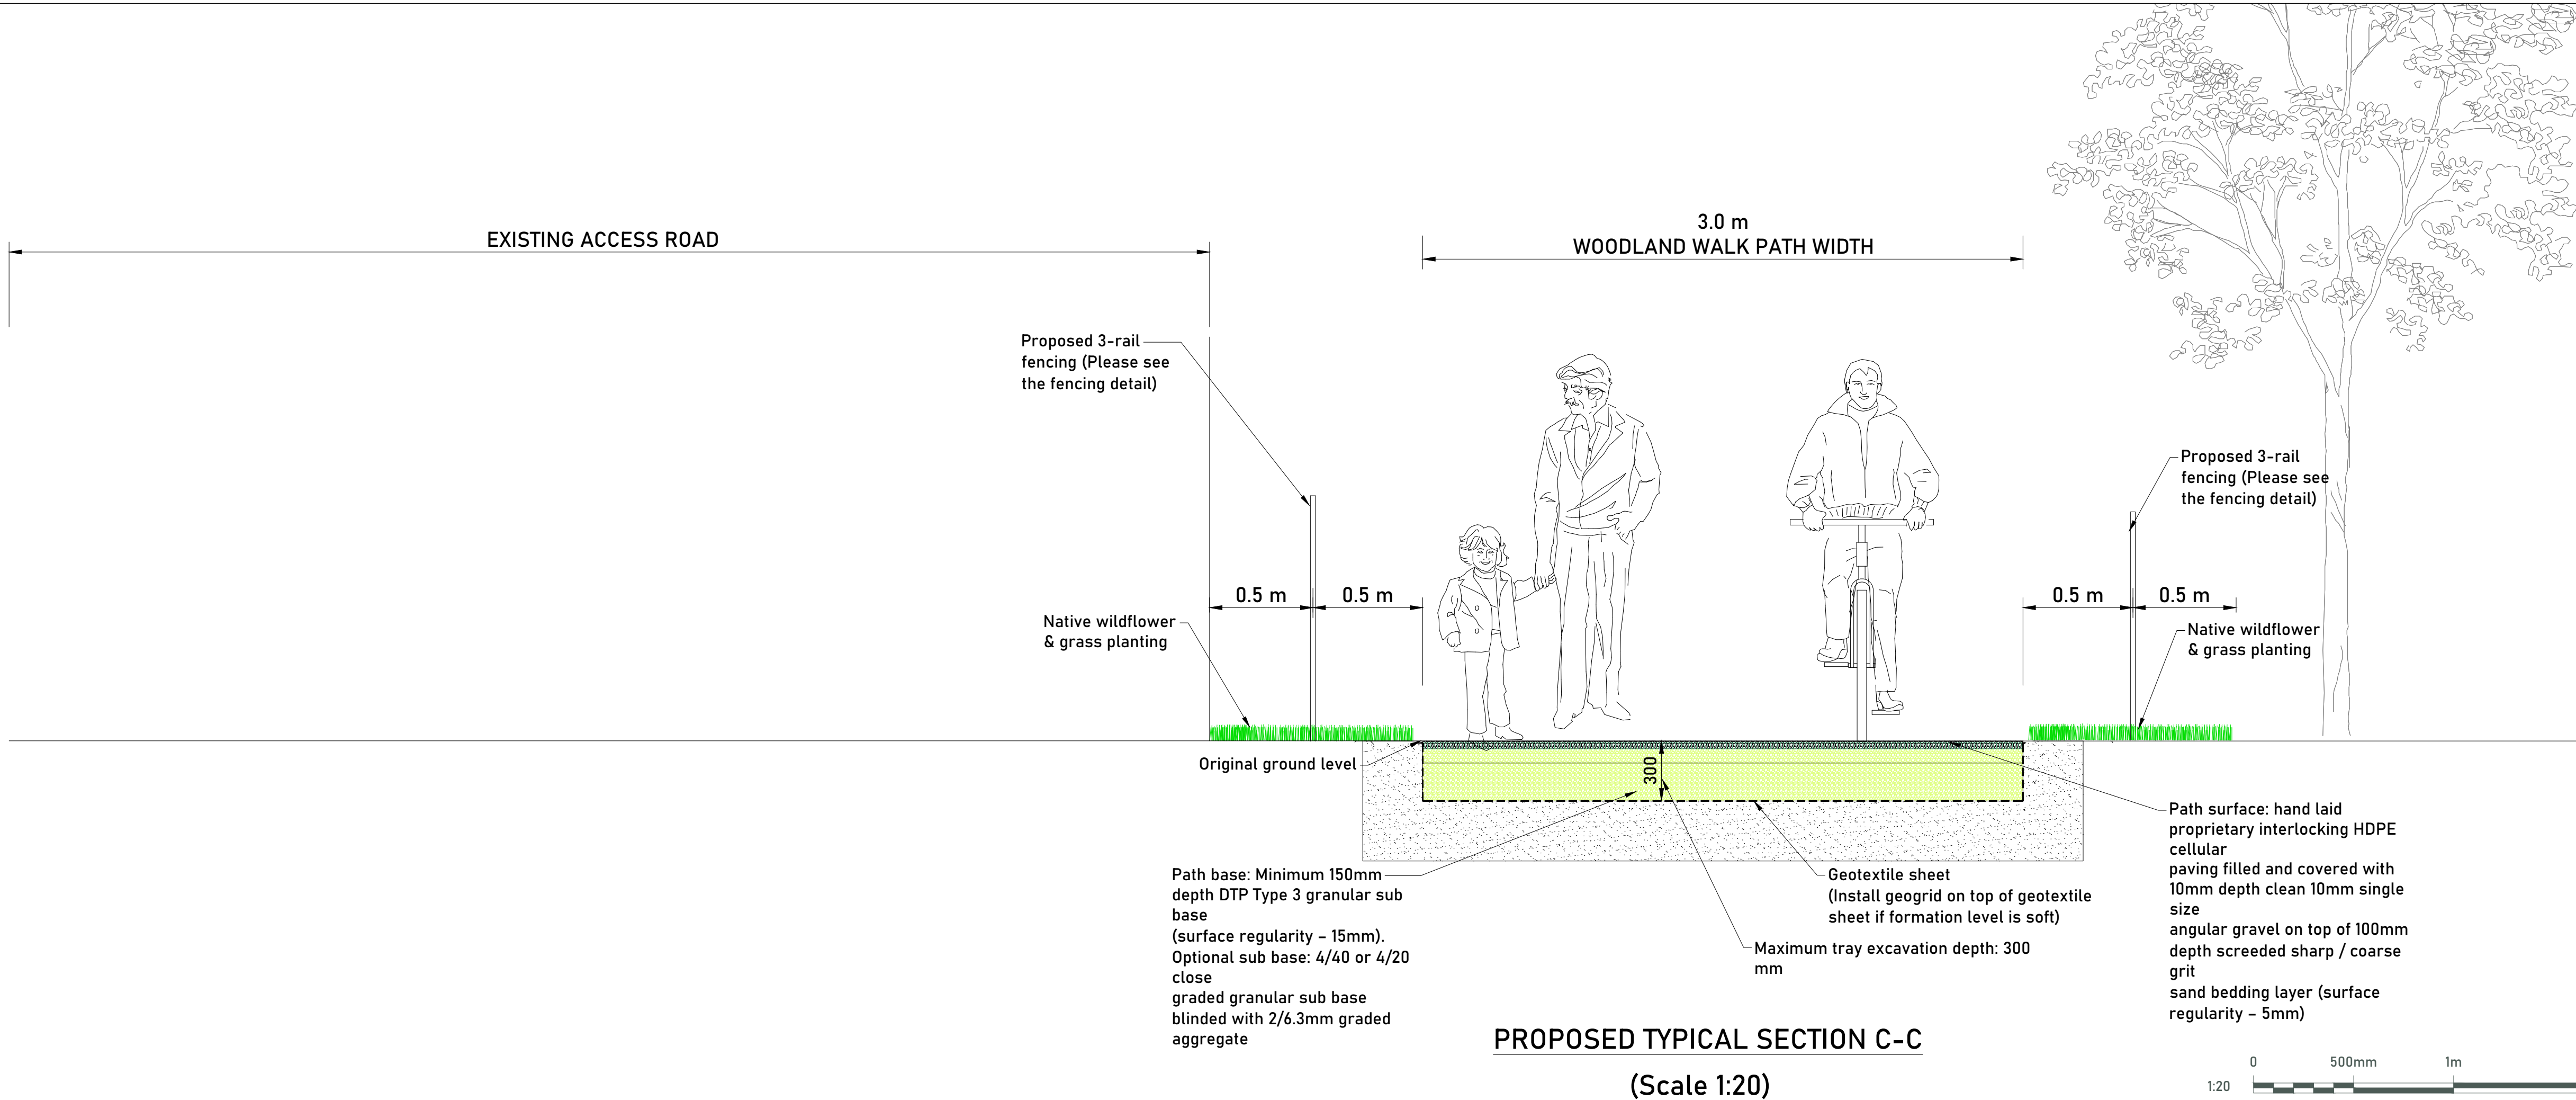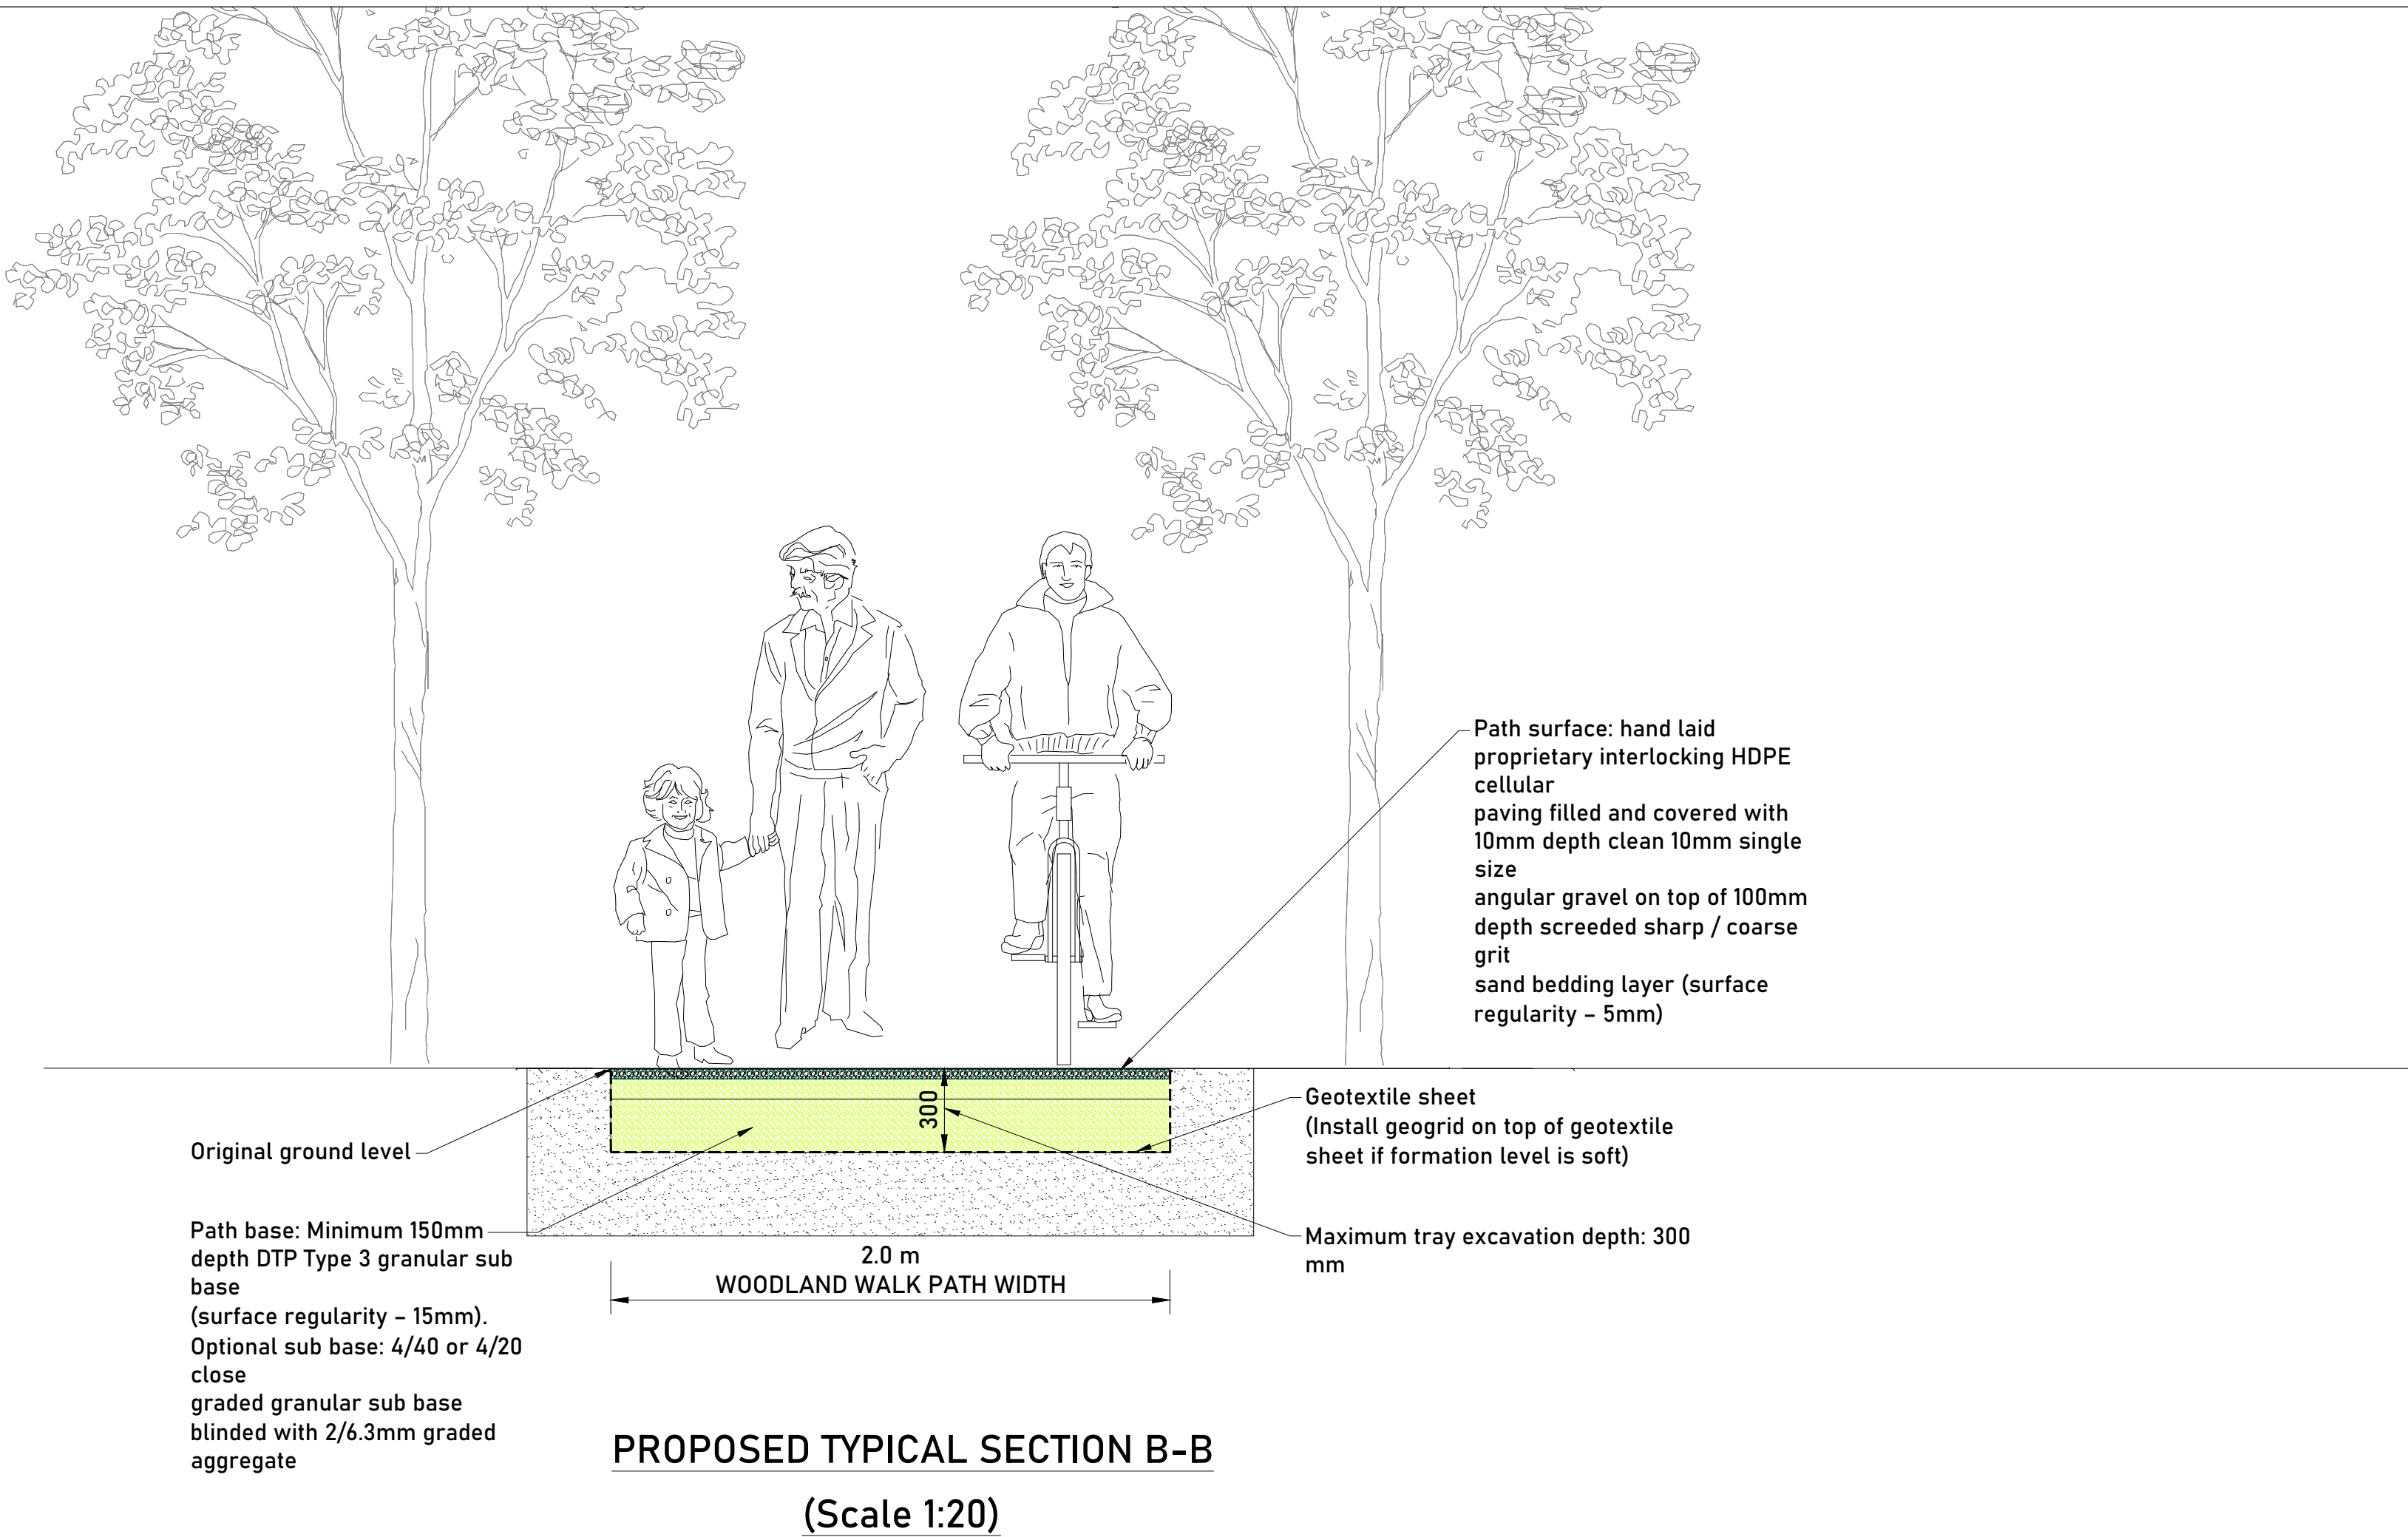

rev.	date	description	chk.

Pembroke Hall
38/39 Fitzwilliam Sq.
Dublin 2
D02 NX53

HEGSONS 
Design Consultancy limited www.hegsons.com

client:

Louth County Council

job title:

Ardee 2040 Regeneration Project
Woodland Walk

drawing title:


Typical Road Details

scale: 1:20 @ A1 date: 03/04/2023 drawn by: D. P. checked by: S.S.


job number:	drawing number:	revision:
HDC1256	113-1	03

NOTES


1. This drawing is to be read in conjunction with all relevant documents and specifications.
2. Dimensions are not to be scaled.

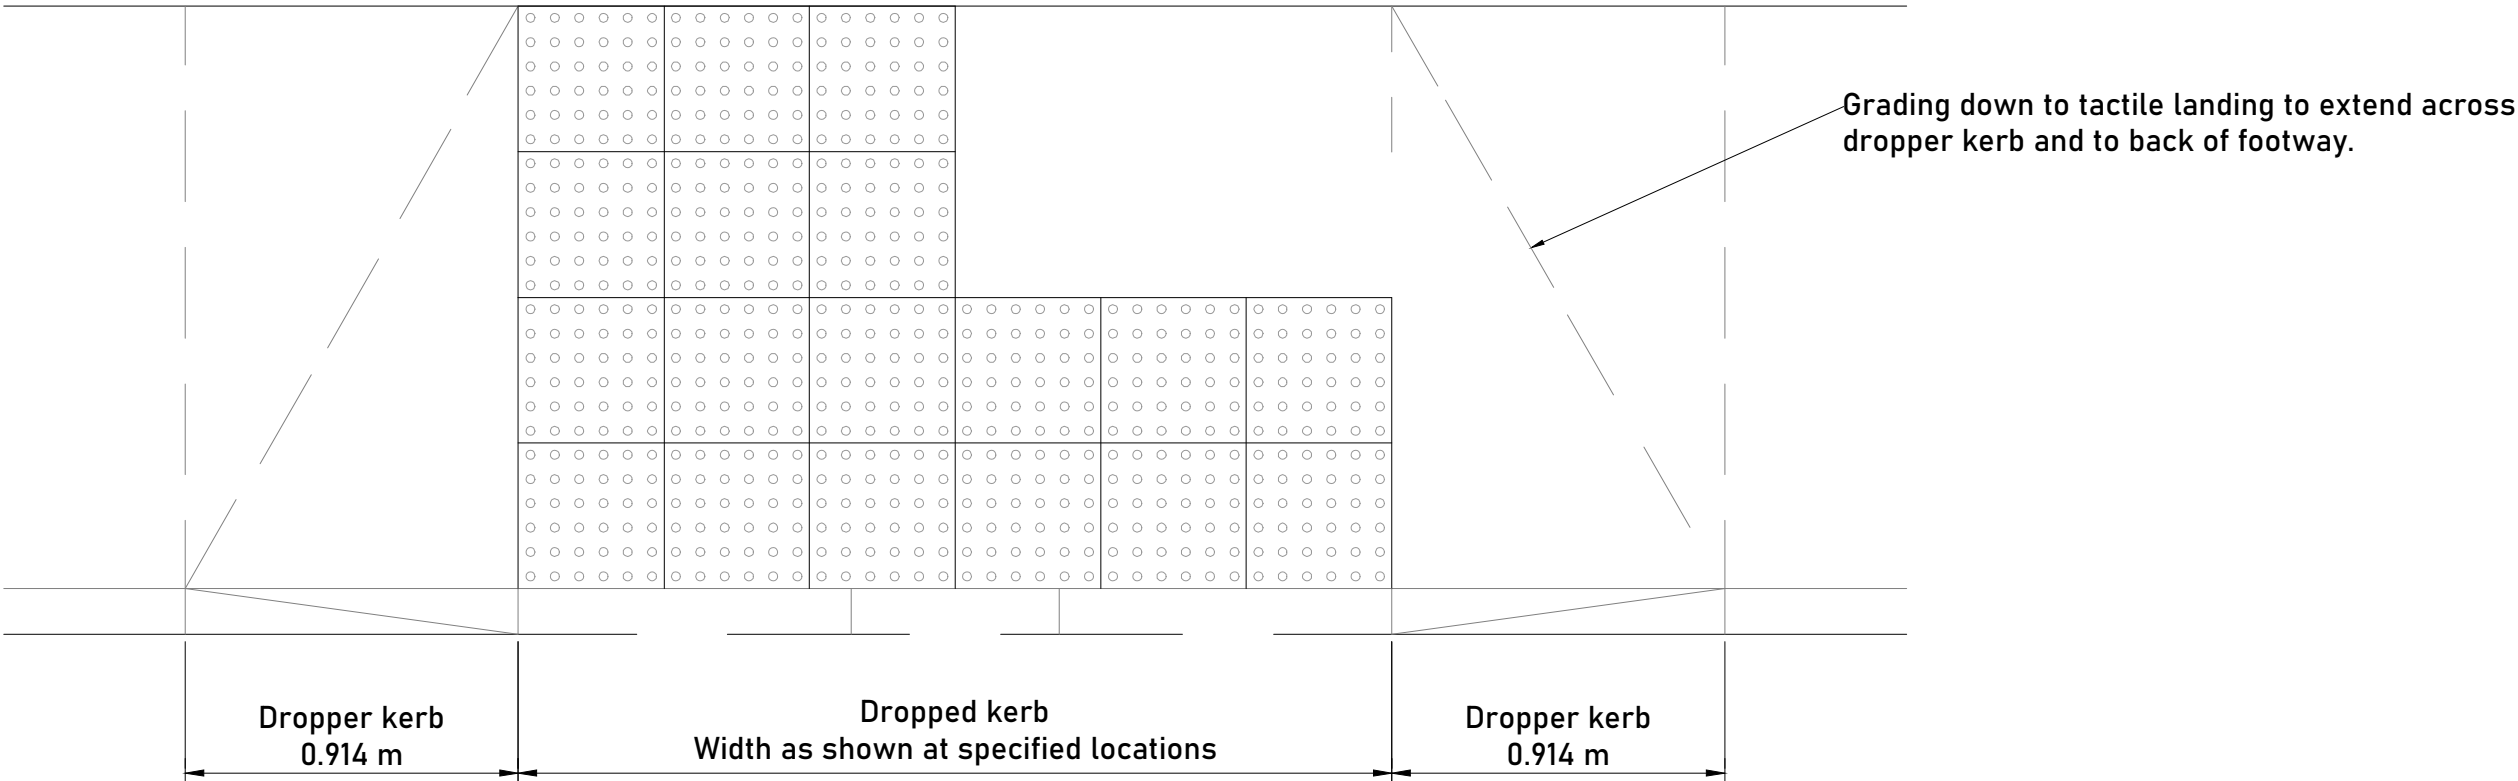

PLAN VIEW OF TYPICAL PEDESTRIAN CROSSING DETAIL
(TACTILE PAVING SLABS)
(Scale 1:20)

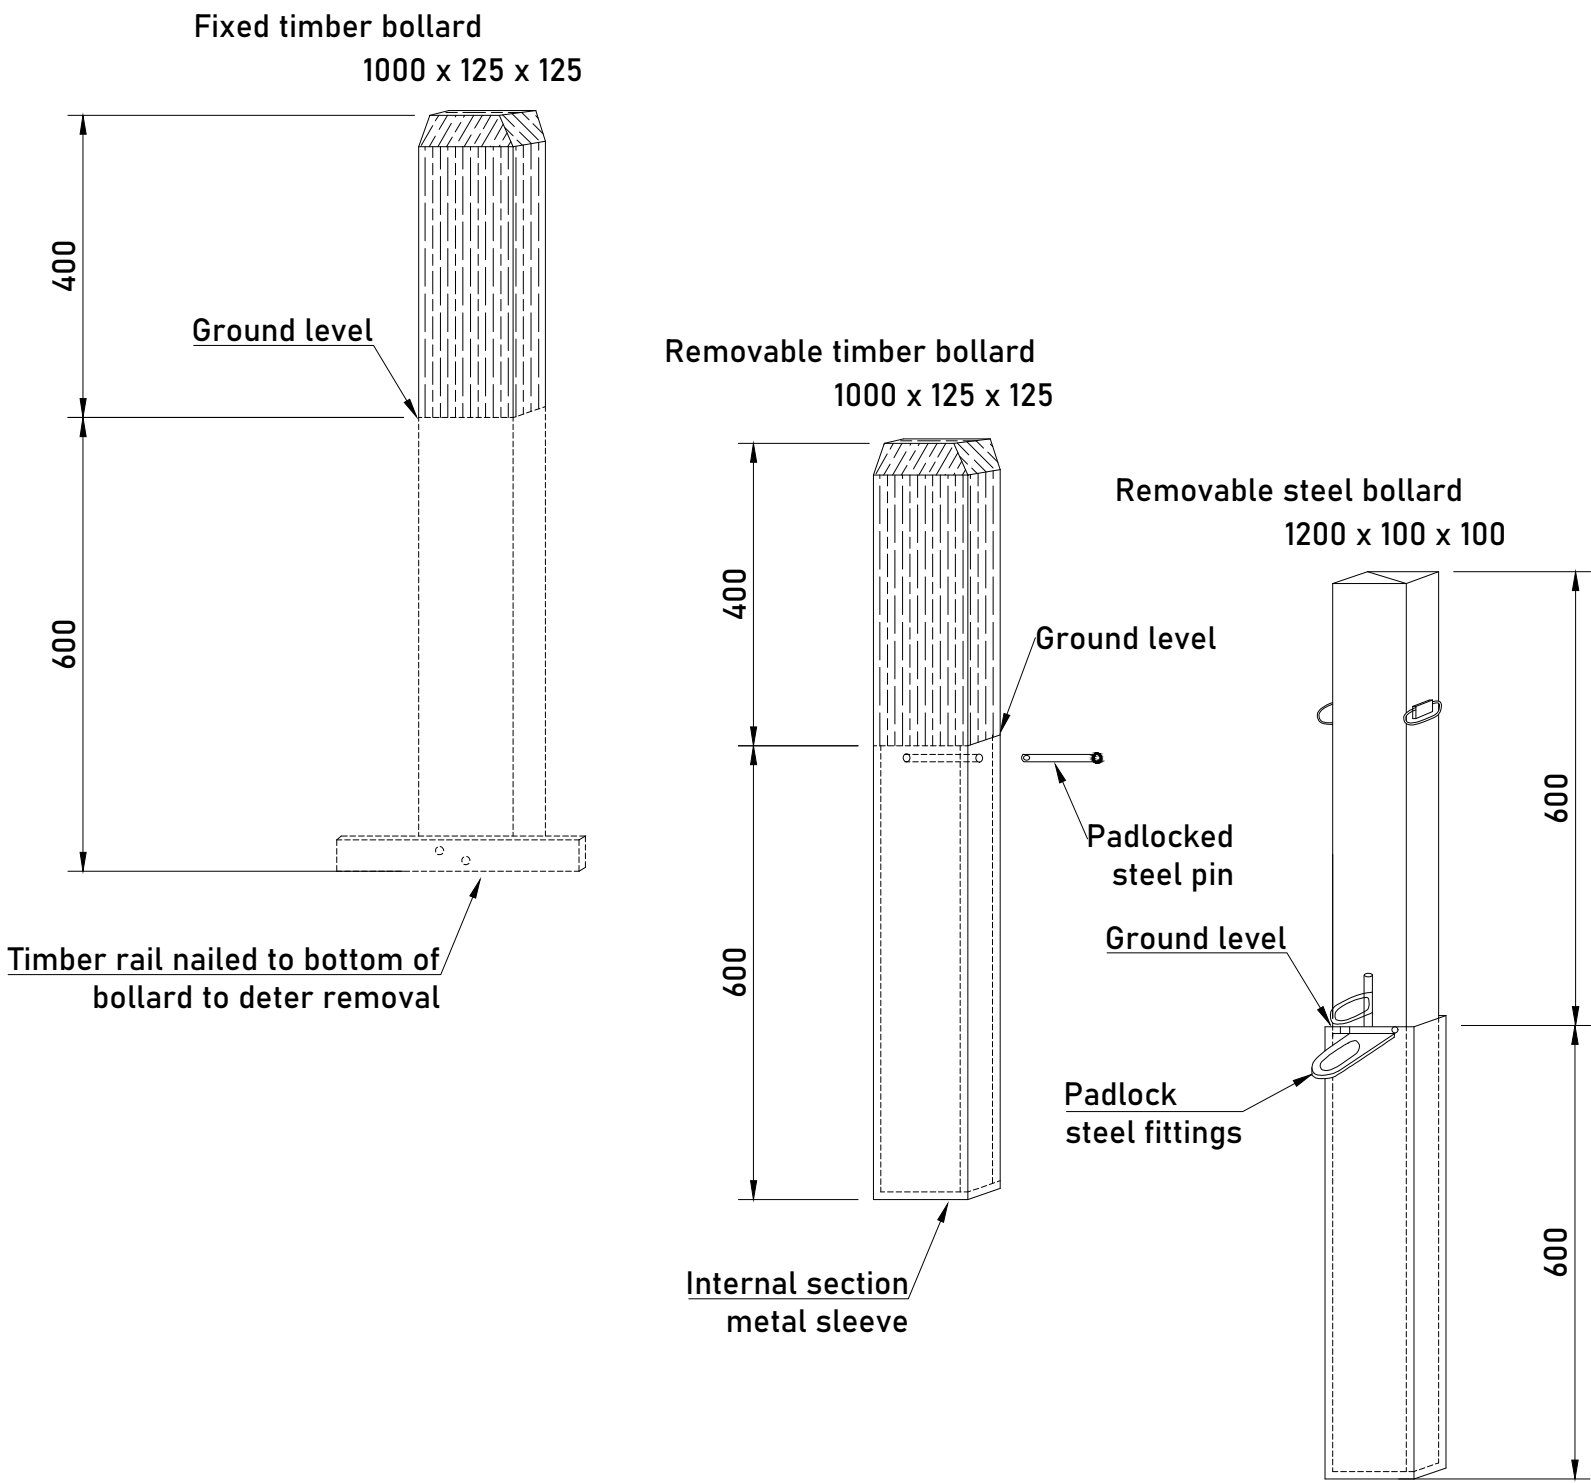

TYPICAL CONSTRUCTION DETAILS OF VARIOUS BOLLARDS
(Scale 1:10)

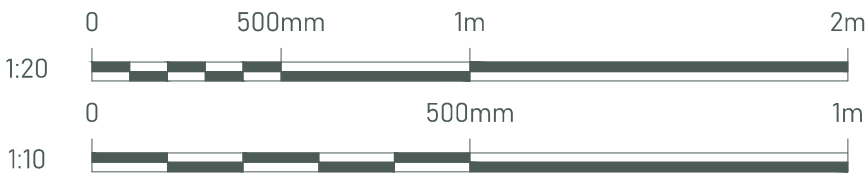

rev.	date	description	chk.
------	------	-------------	------

Pembroke Hall
38/39 Fitzwilliam Sq.
Dublin 2
D02 NX53
www.hegsons.com

client:

Louth County Council

job title:

Ardee 2040 Regeneration Project
Woodland Walk

drawing title:

Typical Road Details

scale: 1:20,1:10 @ A1 date: 03/04/2023 drawn by: D. P checked by: S.S

job number:	drawing number:	revision:
HDC1256	113-2	03