



## SOUTH ELEVATION

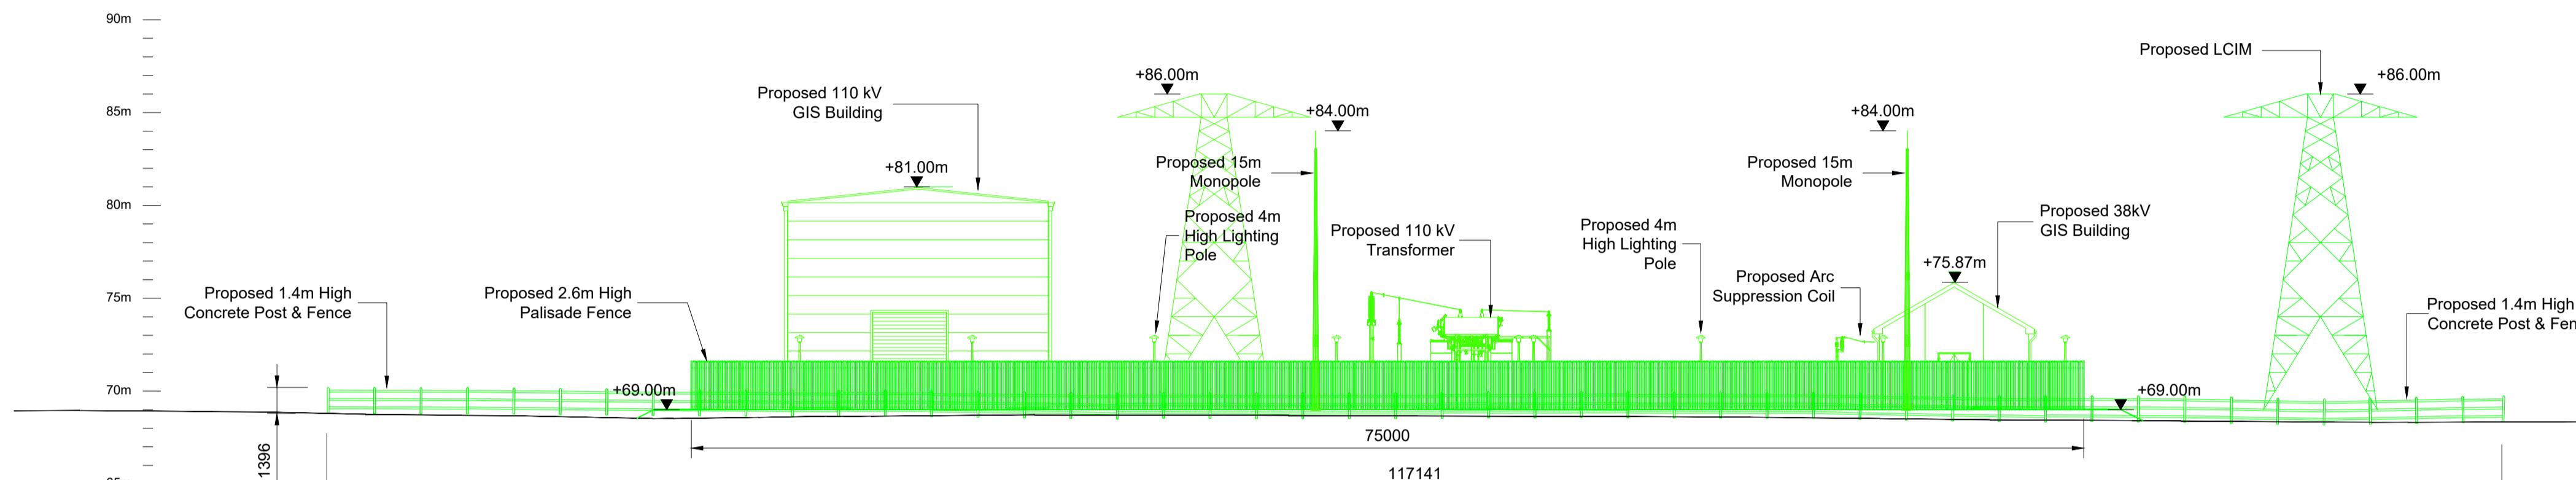

## NORTH ELEVATION

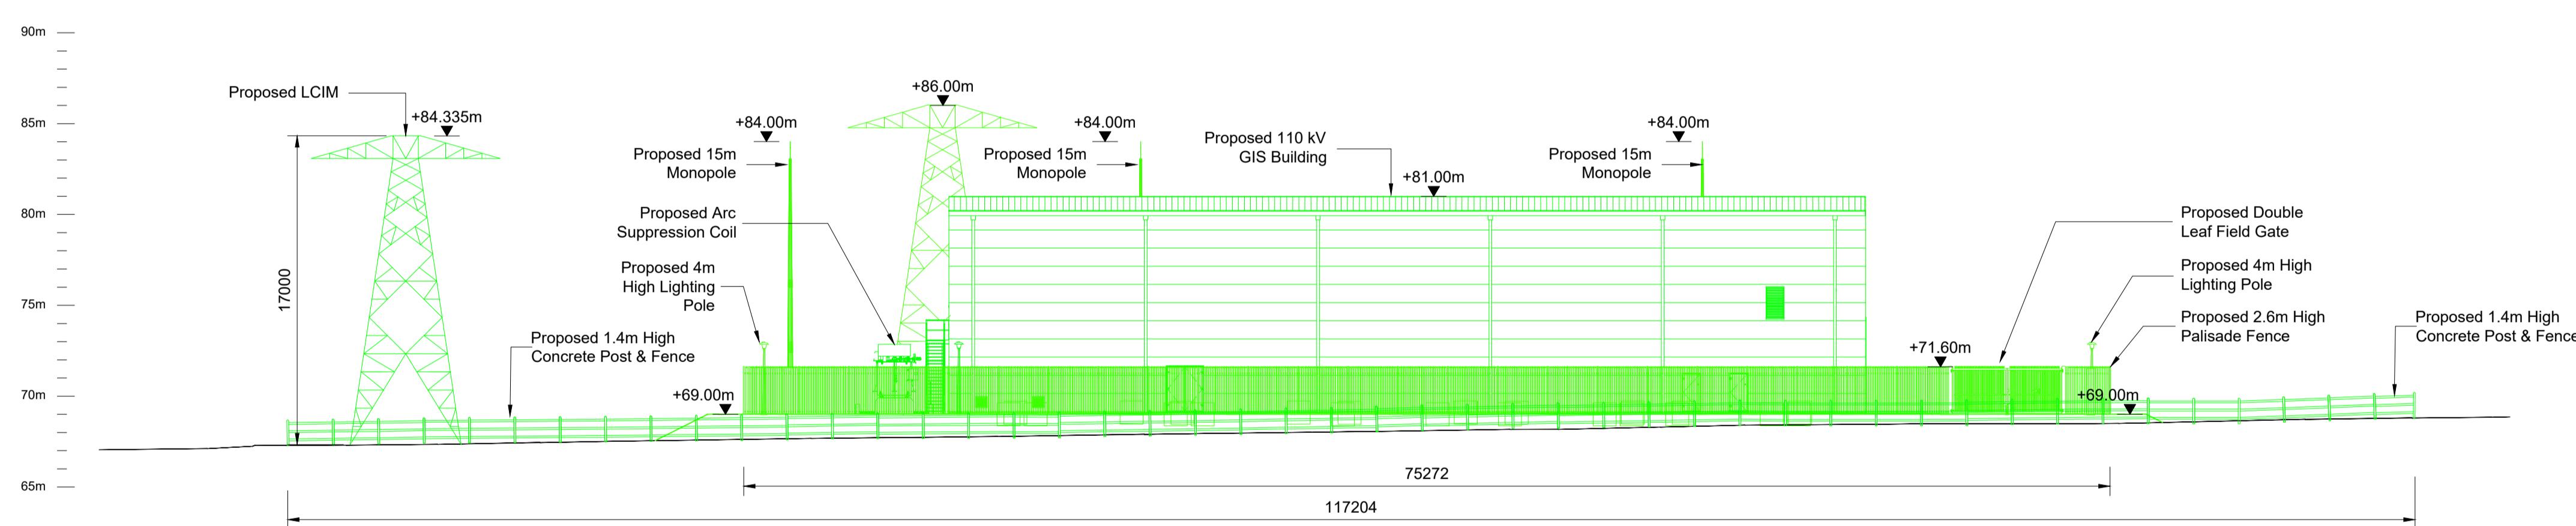

## EAST ELEVATION

Notes

---

1. For planning purposes only. Not for construction.
2. All dimensions are in millimetres unless otherwise noted

## Key to symbols

## Reference drawings

- 229101684-MMD-00-XX-DR-C-0120 - Site Layout - Key Plan
- 229101684-MMD-00-XX-DR-C-0121 - Site Layout - Sheet 1
- 229101684-MMD-00-XX-DR-C-0122 - Site Layout - Sheet 2
- 229101684-MMD-00-XX-DR-C-0140 - 110 KV GIS Substation Building - Plans & Section
- 229101684-MMD-00-XX-DR-C-0141 - 110 KV GIS Substation Building - Elevations
- 229101684-MMD-00-XX-DR-C-0145 - 38 KV GIS Substation Building - Plans & Section
- 229101684-MMD-00-XX-DR-C-0146 - 38 KV GIS Substation Building - Elevations
- 229101684-MMD-00-XX-DR-C-0160 - New 110 KV Line to Cable Interface Mast (LCIM) - Details
- 229101684-MMD-00-XX-DR-C-0163 - Fence & Gate Details
- 229101684-MMD-00-XX-DR-C-0165 - Ancillary Equipment Details - Sheet 1
- 229101684-MMD-00-XX-DR-C-0166 - Ancillary Equipment Details - Sheet 2
- 229101684-MMD-00-XX-DR-C-0167 - Ancillary Equipment Details - Sheet 3

PL1	12/12/2025	M.O'F.	Issued for Planning	GR	NR
Rev	Date	Drawn	Description	Ch'k'd	App'd

M

**M**  
**MOTT**

South Block  
Rockfield  
Dundrum  
Dublin 16  
Ireland  
T +353 (0)1 291 6700  
F  
W [www.mattmac.com](http://www.mattmac.com)

## Client



Title

# Walterstown 110 kV Substation

## Contiguous Site Elevations

Designed	ESB		Eng check	ESB	
Drawn	S. Healy		Coordination	A. Sethi	
Dwg check	G. Reid		Approved	N. Roche	
Scale at A1 1:250	Status PRE	Rev PL1	Security STD		
Drawing Number 229101684-MMD-00-XX-DR-C-0130					