




North

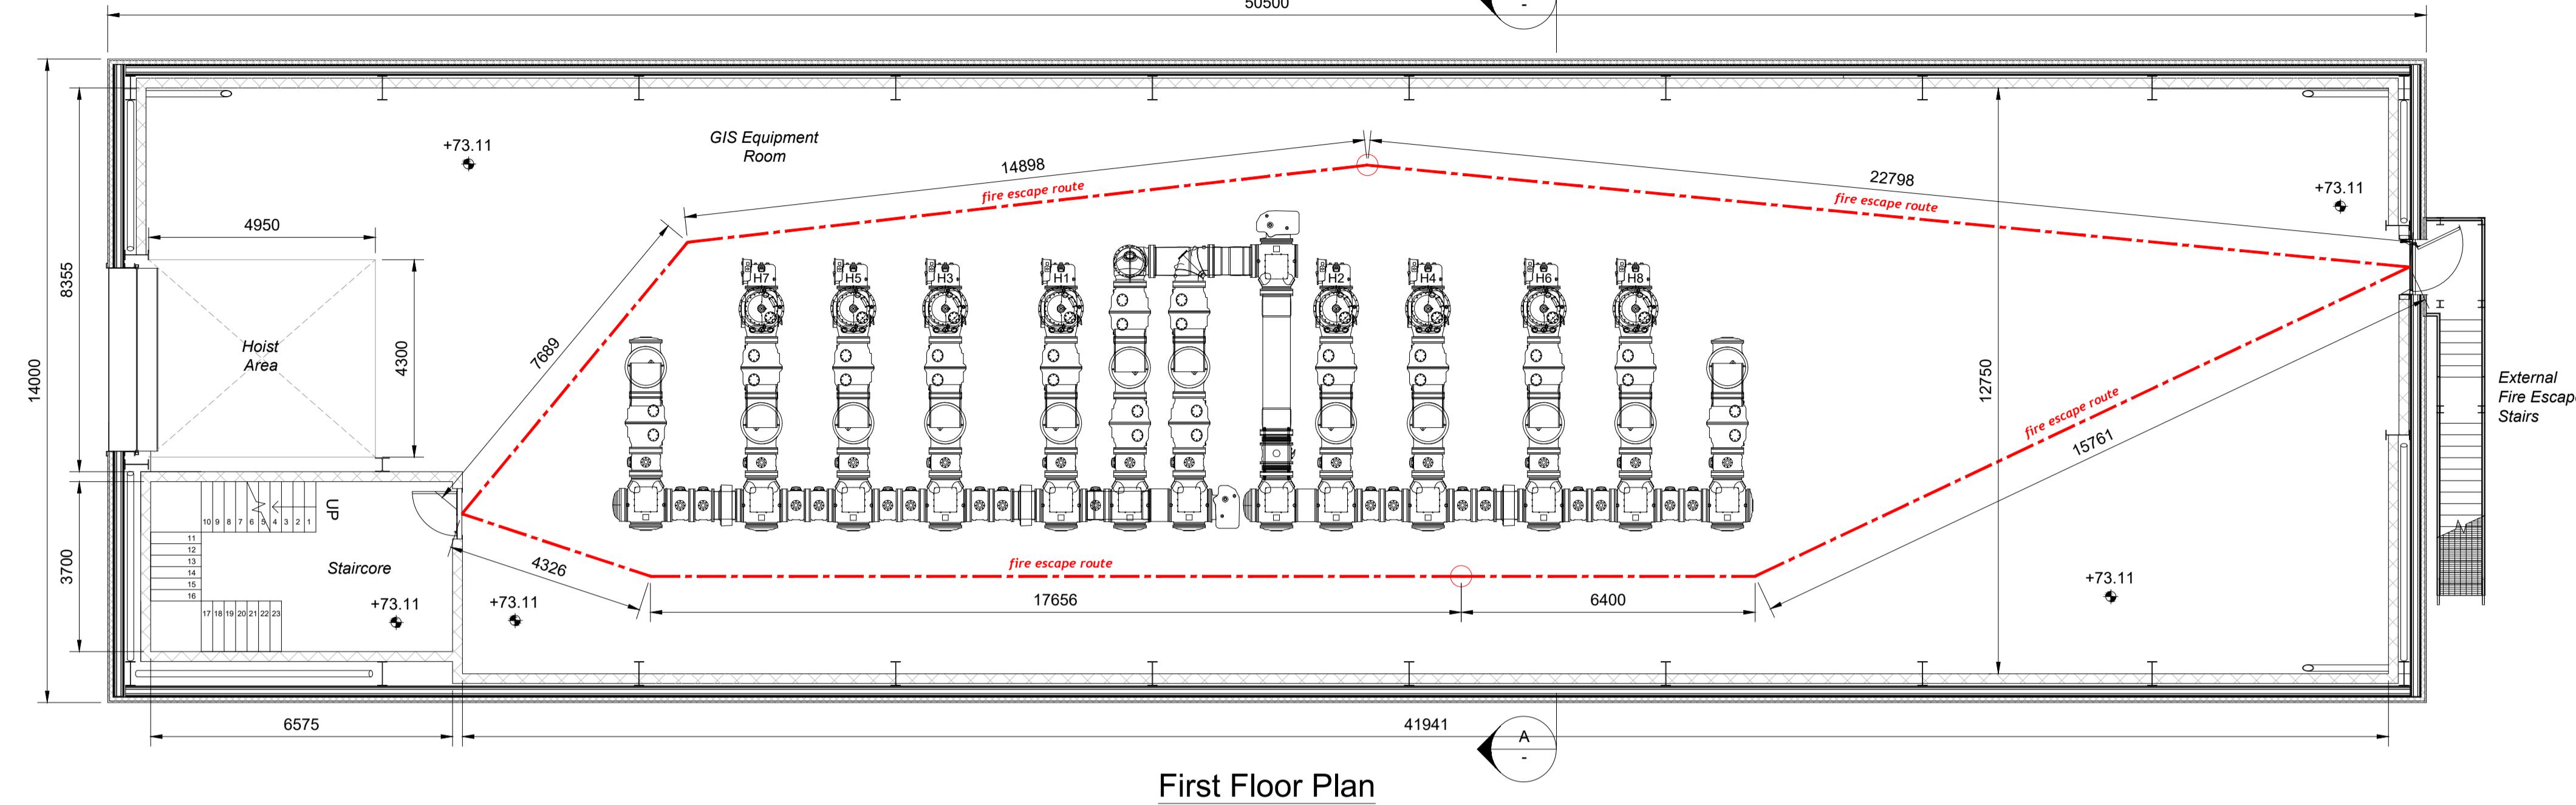

1. For planning purposes only. Not for construction.
2. All dimensions are in millimetres unless otherwise noted.
3. All levels are in metres above Malin Head datum.
Reference drawings
229101684-MMD-00-XX-DR-C-0120 Site Layout - Key Plan 229101684-MMD-00-XX-DR-C-0130 Contiguous Site Elevations 229101684-MMD-00-XX-DR-C-0141 110 kV Substation Building - Elevations 229101684-MMD-00-XX-DR-C-0142 110 kV Substation Building - Roof Plan & Section

PL1	12/12/2025	M.O.F.	Issued for Planning	GR	NR
Rev	Date	Drawn	Description	Ch'k'd	App'd

M
MOTT
MACDONALD

South Block
Rockfield
Dundrum
Dublin 16
Ireland
T +353 (0)1 291 6700
F
W www.mottmac.com

Client



Title Walterstown 110 kV Substation

110 kV GIS Substation Building
Floor Plans

Designed	ESB	Eng check	ESB
Drawn	S. Healy	Coordination	A. Sethi
Dwg check	G. Reid	Approved	N. Roche
Scale at A1	Status	Rev	Security
1:100	PRE	PL1	STD
Drawing Number			
229101684-MMD-00-XX-DR-C-0140			