




North Elevation
1:100

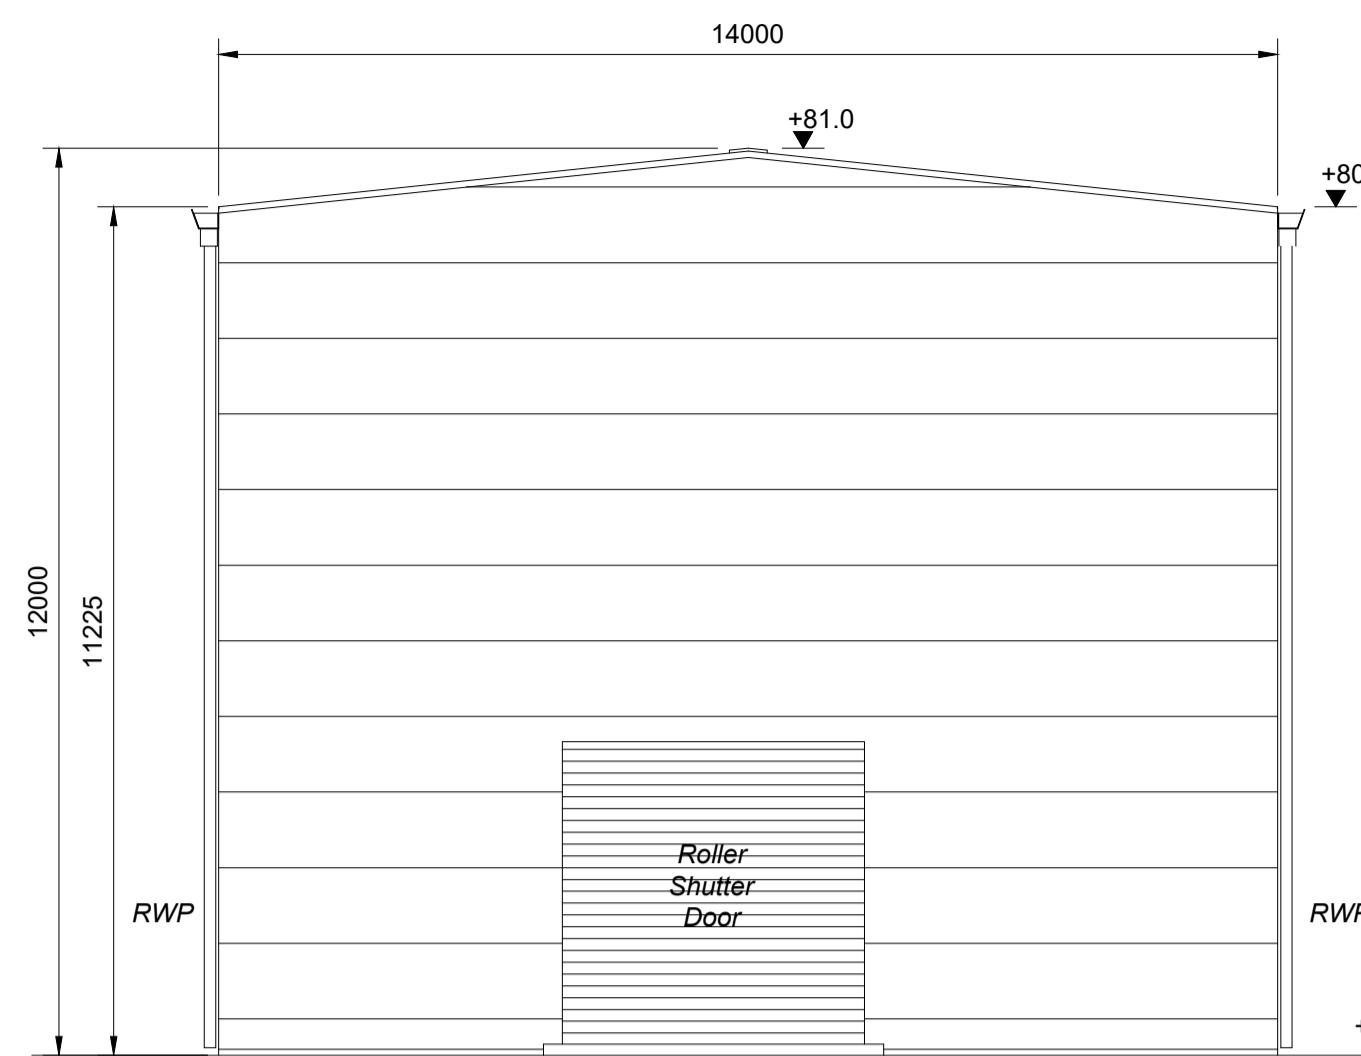

South Elevation
1:100

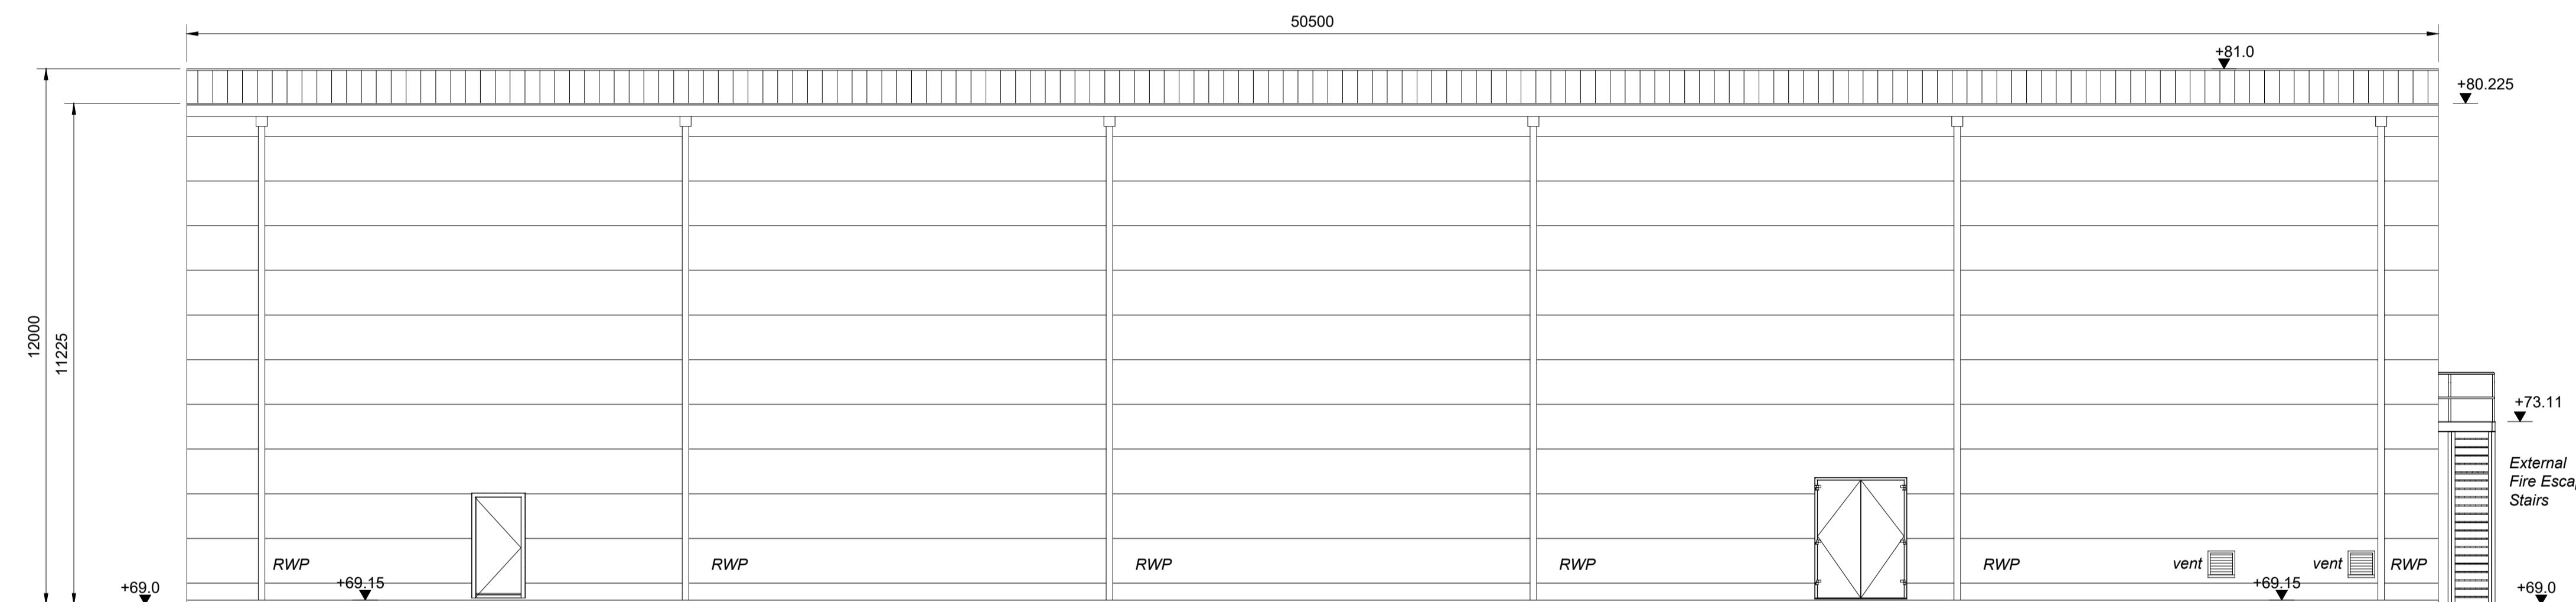

East Elevation
1:100

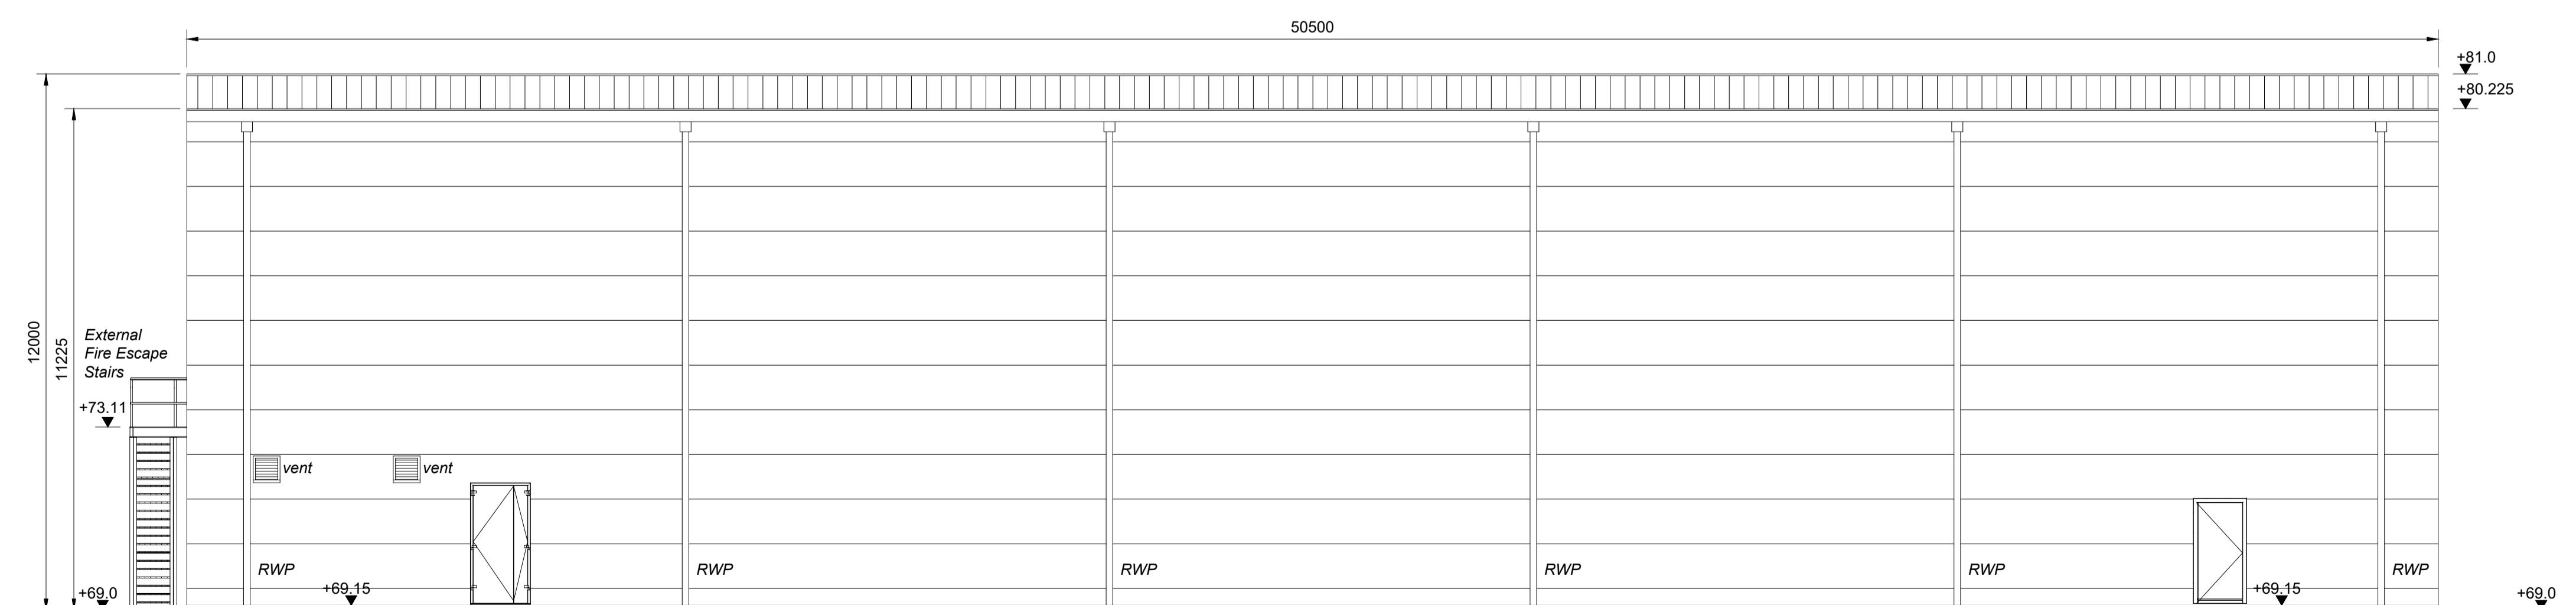


West Elevation
1:100

Notes

1. For planning purposes only. Not for construction.
2. All dimensions are in millimetres unless otherwise noted.
3. All levels are in metres above Malin Head datum.

Key to symbols

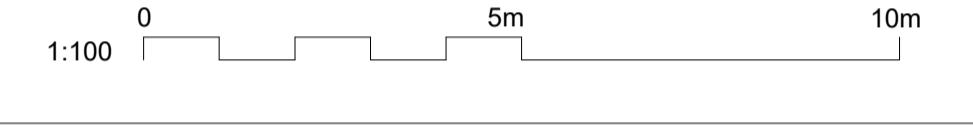

Reference drawings

229101684-MMD-00-XX-DR-C-0120 Site Layout - Key Plan
 229101684-MMD-00-XX-DR-C-0130 Contiguous Site Elevations
 229101684-MMD-00-XX-DR-C-0140 110 kV Substation Building - Floor Plans
 229101684-MMD-00-XX-DR-C-0142 110 kV Substation Building - Roof Plan & Section

PL1	12/12/2025	M.O.F.	Issued for Planning	GR	NR
Rev	Date	Drawn	Description	Ch'k'd	App'd

M
MOTT
MACDONALD

South Block
Rockfield
Dundrum
Dublin 16
Ireland
T +353 (0)1 291 6700
F
W www.mottmac.com

Client



Title
Walterstown 110 kV Substation
110 kV GIS Substation Building
Elevations

Designed	ESB	Eng check	ESB	
Drawn	S. Healy	Coordination	A. Sethi	
Dwg check	G. Reid	Approved	N. Roche	
Scale at A1	1:100	Status	Rev	Security
	PRE	PL1	STD	
Drawing Number	229101684-MMD-00-XX-DR-C-0141			