



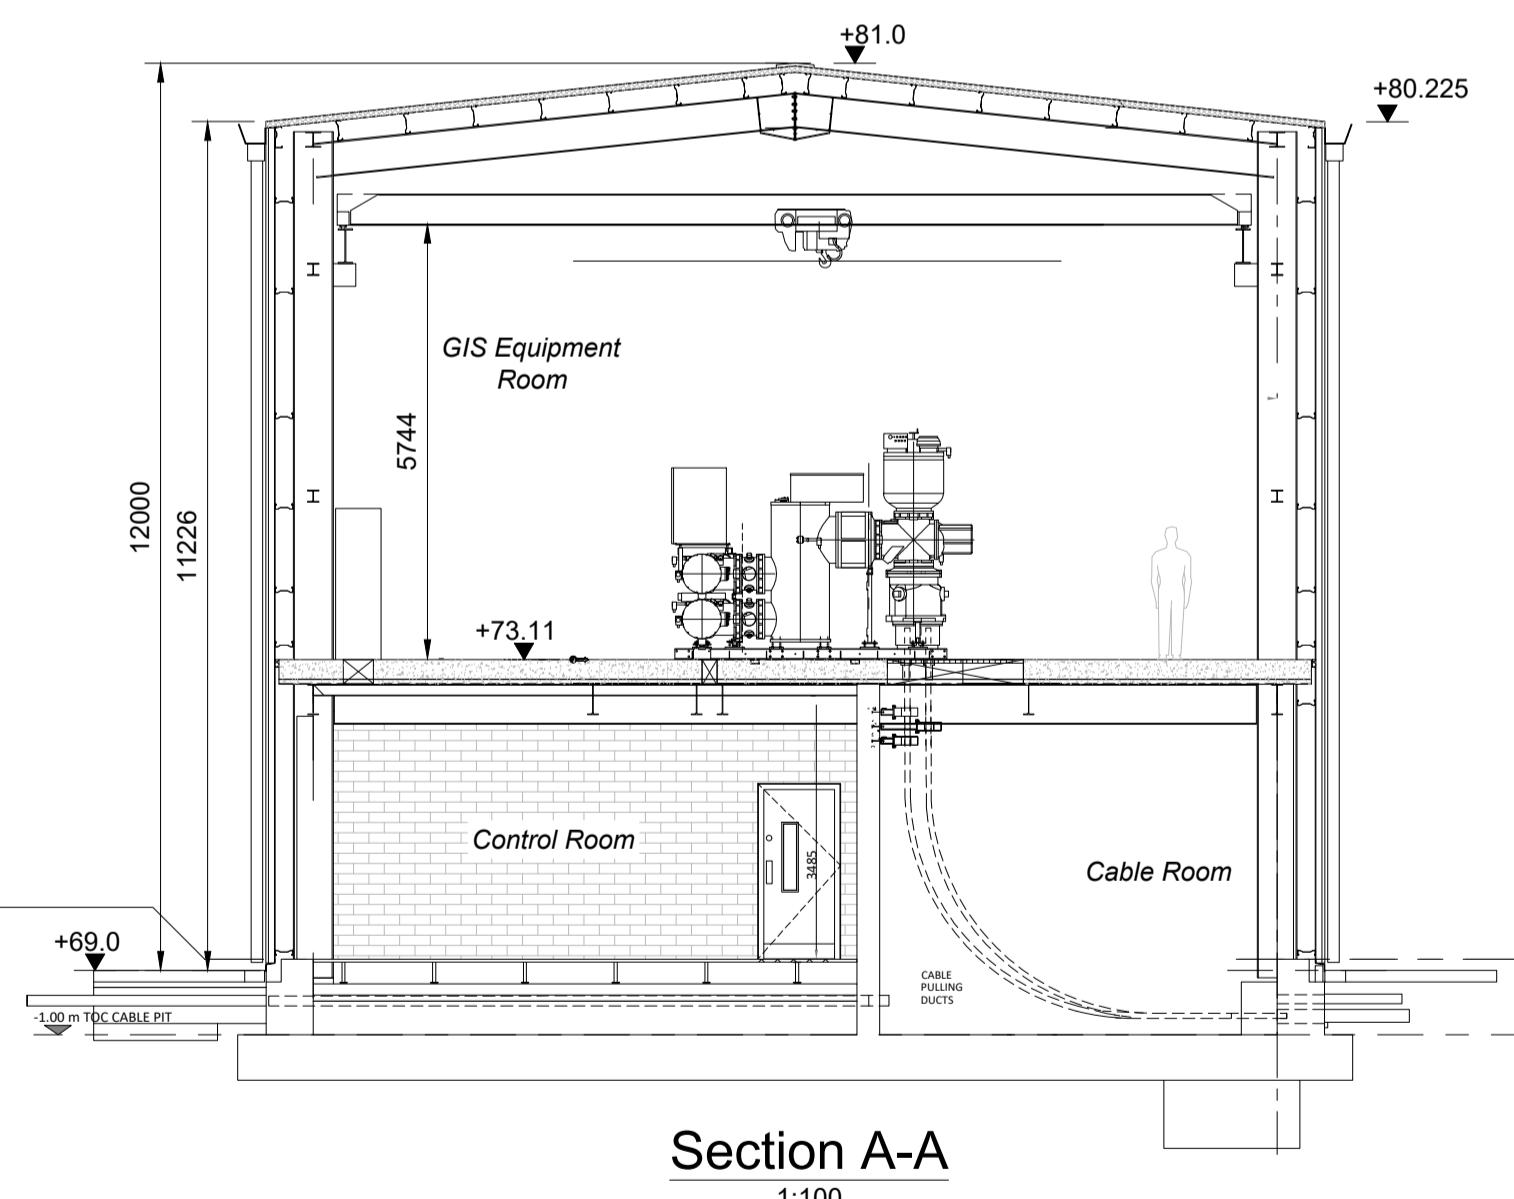

North

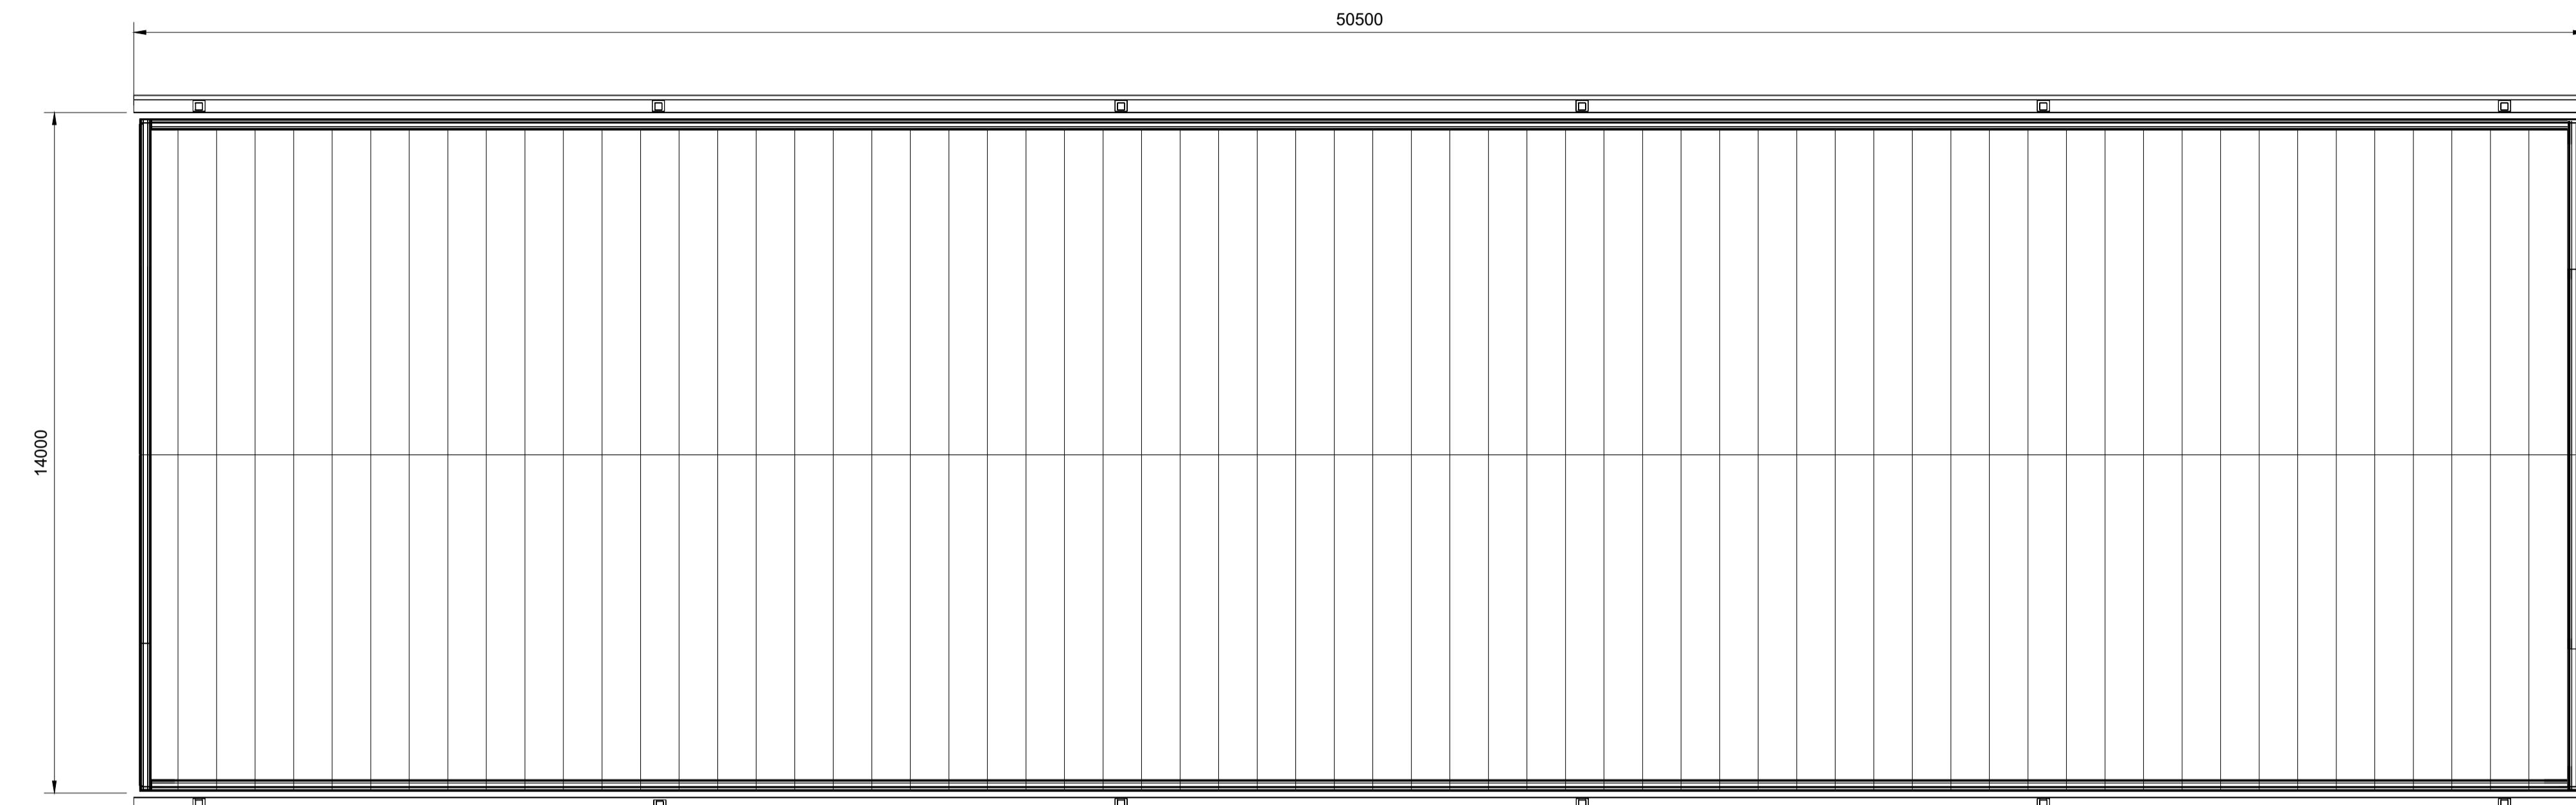

Notes																					
1. For planning purposes only. Not for construction.																					
2. All dimensions are in millimetres unless otherwise noted.																					
3. All levels are in metres above Malin Head datum.																					
Key to symbols																					
Reference drawings																					
229101684-MMD-00-XX-DR-C-0120 Site Layout - Key Plan 229101684-MMD-00-XX-DR-C-0130 Contiguous Site Elevations 229101684-MMD-00-XX-DR-C-0140 110 kV Substation Building - Floor Plans 229101684-MMD-00-XX-DR-C-0141 110 kV Substation Building - Elevations																					
<table border="1"> <tr> <td>PL1</td><td>12/12/2025</td><td>M.O.F.</td><td>Issued for Planning</td><td>GR</td><td>NR</td></tr> <tr> <td>Rev</td><td>Date</td><td>Drawn</td><td>Description</td><td>Ch'k'd</td><td>App'd</td></tr> </table>		PL1	12/12/2025	M.O.F.	Issued for Planning	GR	NR	Rev	Date	Drawn	Description	Ch'k'd	App'd								
PL1	12/12/2025	M.O.F.	Issued for Planning	GR	NR																
Rev	Date	Drawn	Description	Ch'k'd	App'd																
South Block Rockfield Dundrum Dublin 16 Ireland T +353 (01) 2916700 F W www.mottmac.com																					
Client																					
Title																					
Walterstown 110 kV Substation																					
110 kV GIS Substation Building																					
Roof Plan & Section																					
<table border="1"> <tr> <td>Designed</td><td>ESB</td><td>Eng check</td><td>ESB</td></tr> <tr> <td>Drawn</td><td>C. Cunningham</td><td>Coordination</td><td>A. Sethi</td></tr> <tr> <td>Dwg check</td><td>G. Reid</td><td>Approved</td><td>N. Roche</td></tr> <tr> <td>Scale at A1</td><td>Status</td><td>Rev</td><td>Security</td></tr> <tr> <td>1:100</td><td>PRE</td><td>P01</td><td>STD</td></tr> </table>		Designed	ESB	Eng check	ESB	Drawn	C. Cunningham	Coordination	A. Sethi	Dwg check	G. Reid	Approved	N. Roche	Scale at A1	Status	Rev	Security	1:100	PRE	P01	STD
Designed	ESB	Eng check	ESB																		
Drawn	C. Cunningham	Coordination	A. Sethi																		
Dwg check	G. Reid	Approved	N. Roche																		
Scale at A1	Status	Rev	Security																		
1:100	PRE	P01	STD																		
Drawing Number																					
229101684-MMD-00-XX-DR-C-0142																					