




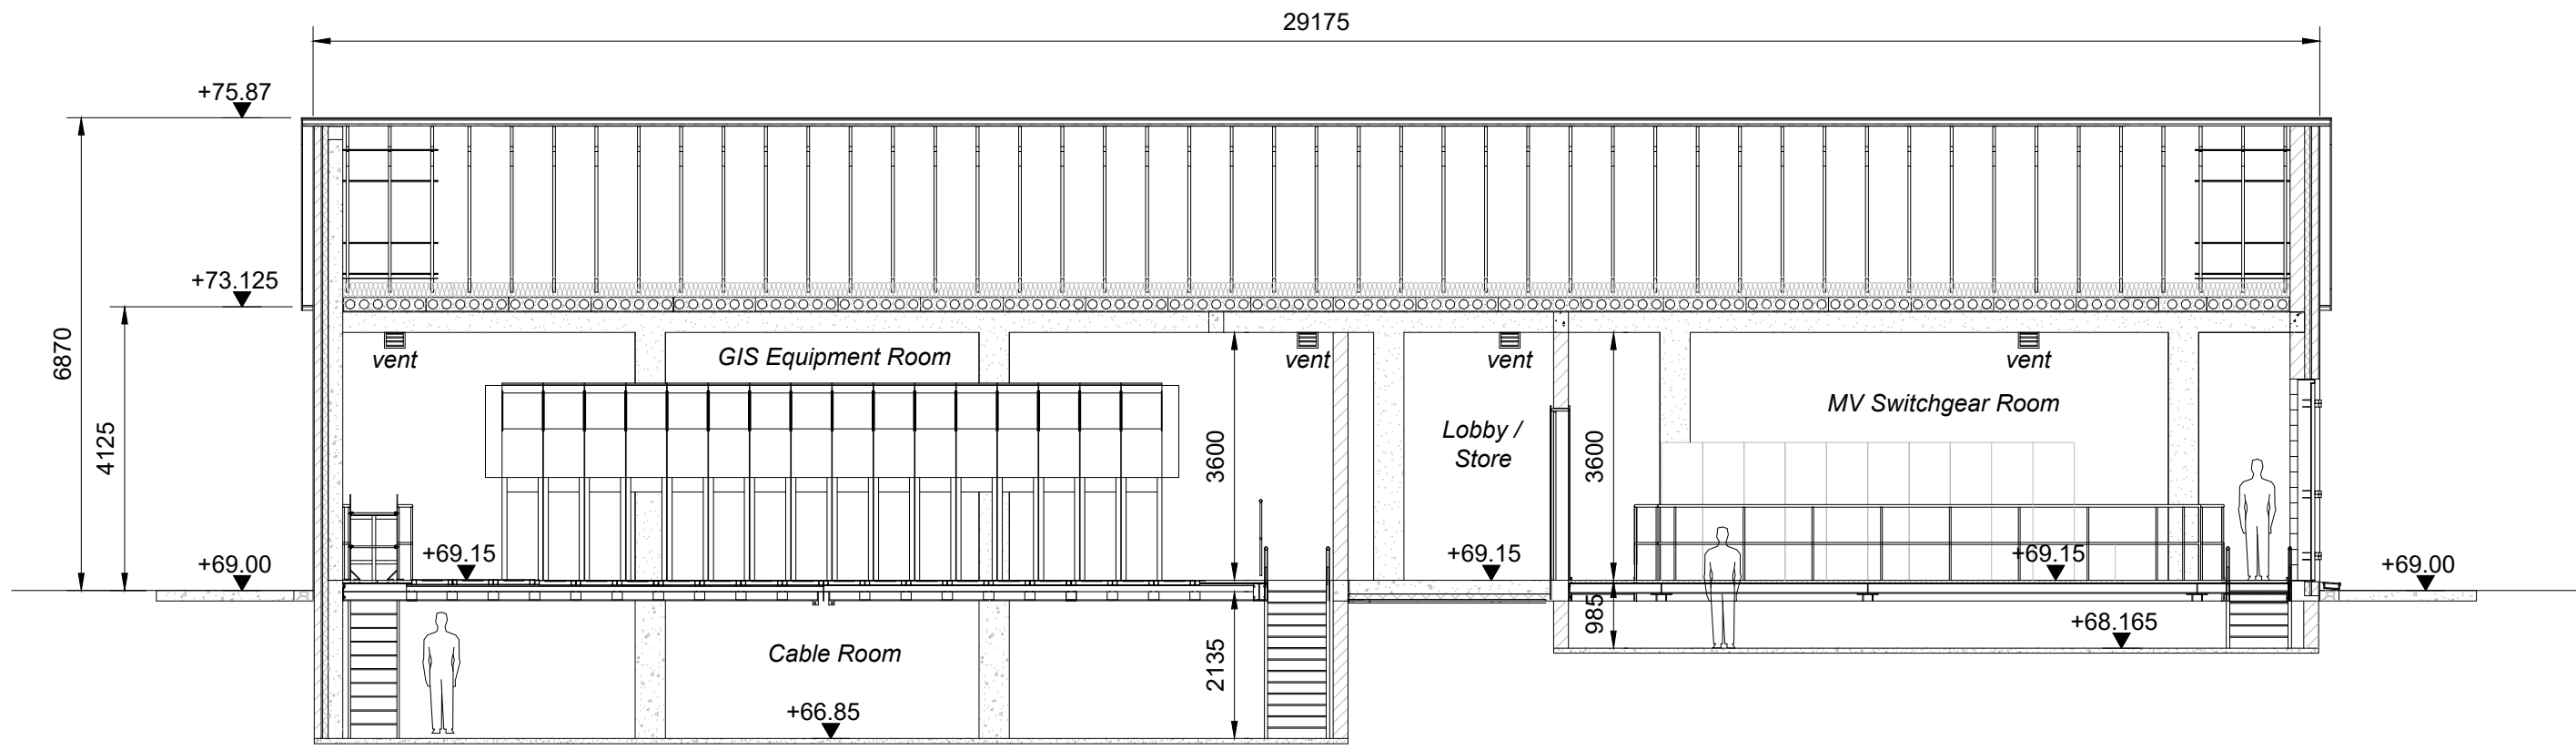


Section A-A
1:100

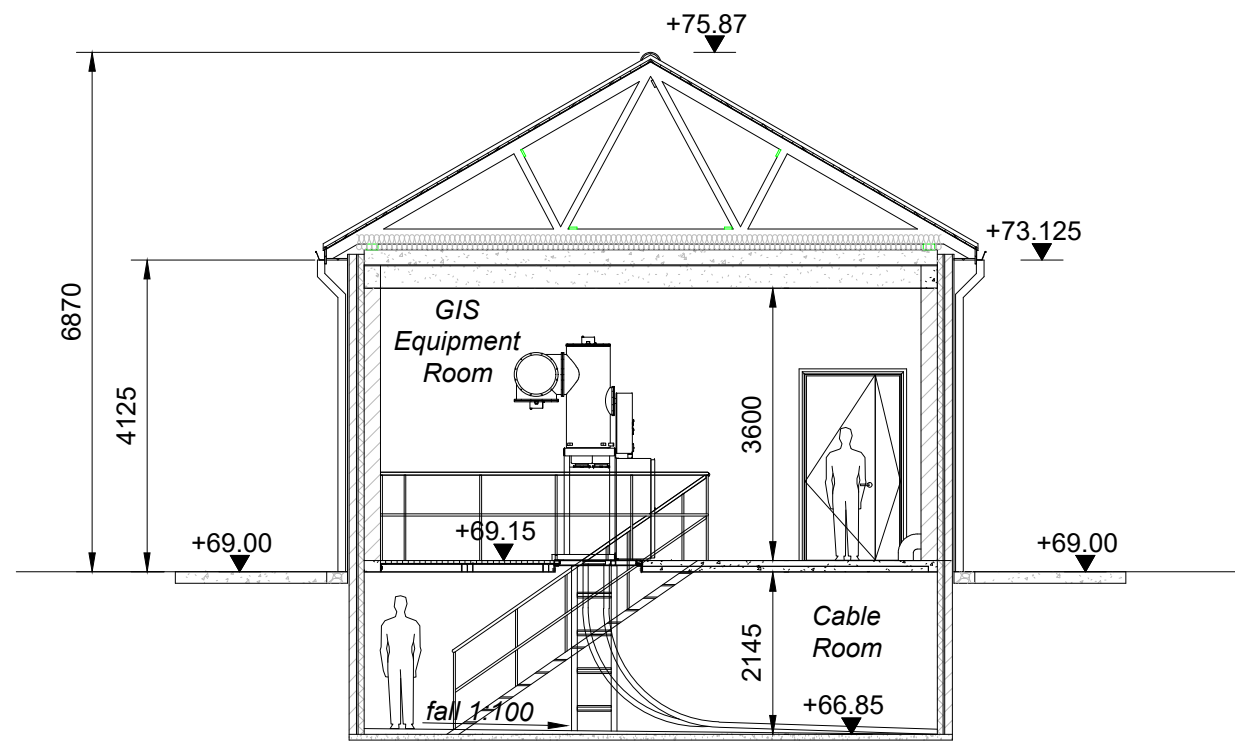

Section B-B
1:100

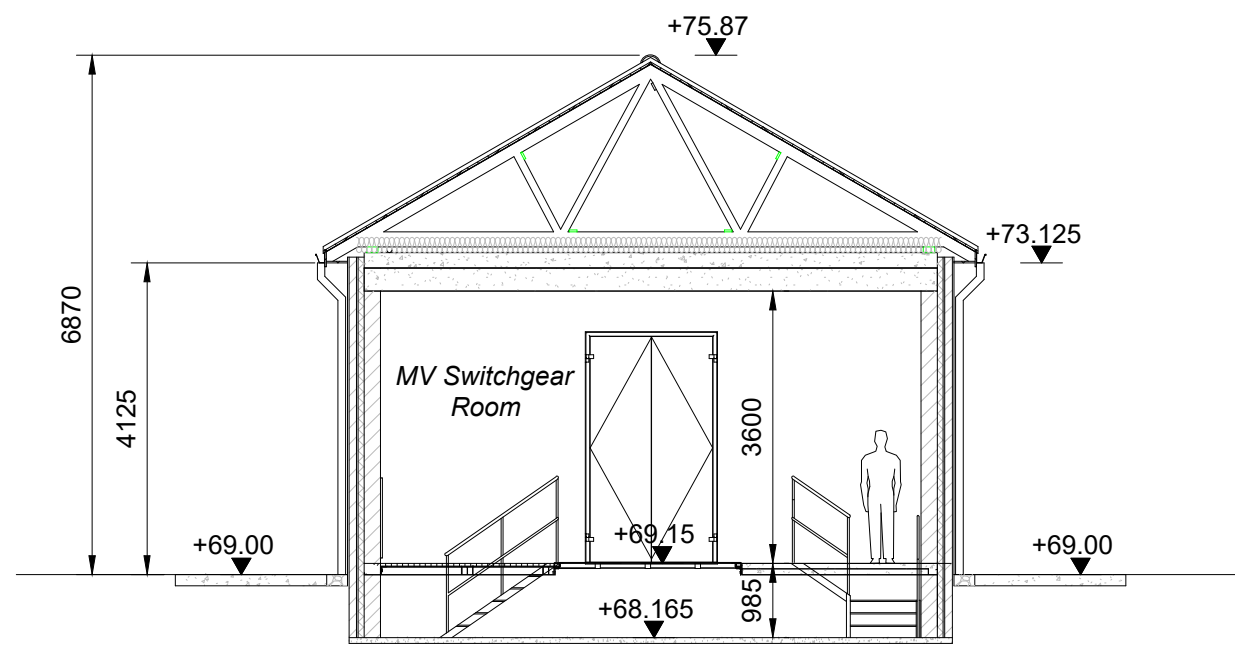

Section C-C
1:100

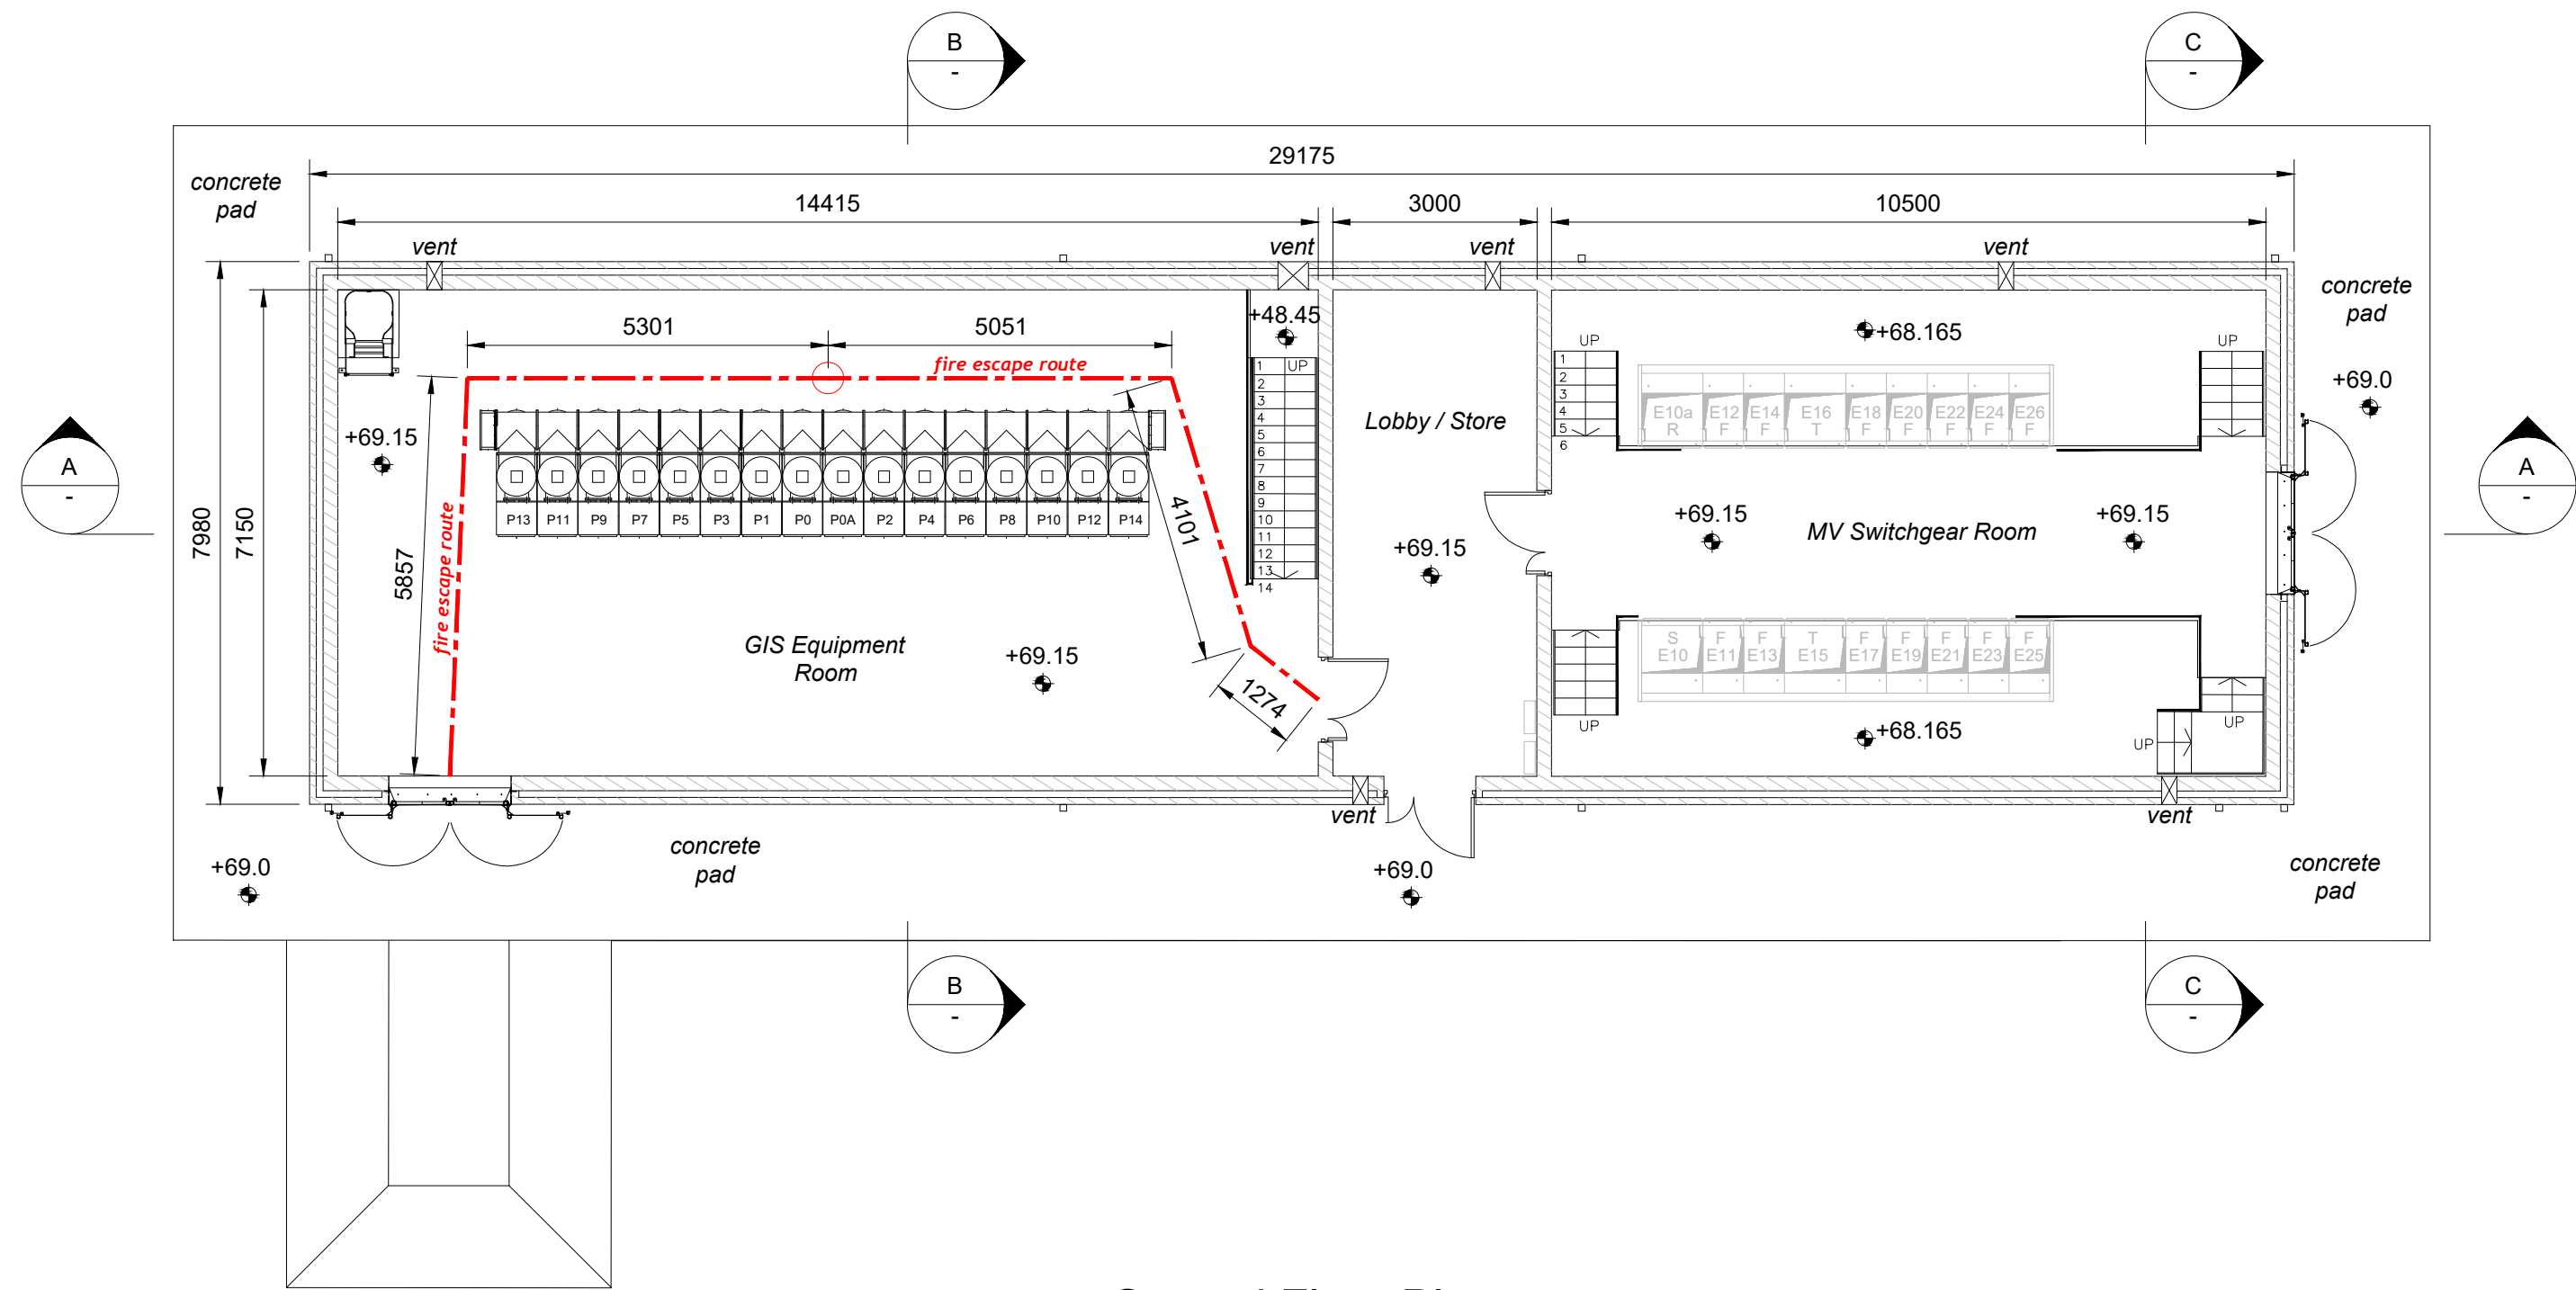


Ground Floor Plan
1:100

- Notes
1. For planning purposes only. Not for construction.
 2. All dimensions are in millimetres unless otherwise noted.
 3. All levels are in metres above Malin Head datum.

Key to symbols

--- Fire Escape Route

 

Reference drawings

229101684-MMD-00-XX-DR-C-0120 Site Layout - Key Plan
229101684-MMD-00-XX-DR-C-0130 Contiguous Site Elevations
229101684-MMD-00-XX-DR-C-0146 38kV Substation Building - Elevations

PL1	12/12/2025	M.O.F.	Issued for Planning	GR	NR
Rev	Date	Drawn	Description	Ch'k'd	App'd

MOTT MACDONALD

South Block
Rockfield
Dundrum
Dublin 16
Ireland
T +353 (0)1 2916700
F W mottmac.com



Title

Walterstown 110 kV Substation

38kV GIS Substation Building
Floor Plan & Sections

Designed	ESB	Eng check	ESB
Drawn	S. Healy	Coordination	A. Sethi
Dwg check	G. Reid	Approved	N. Roche
Scale at A1	1:100	Status	PRE
Rev	PL1	Security	STD

Drawing Number

229101684-MMD-00-XX-DR-C-0145