




- NOTES:**
1. ALL DIMENSIONS ARE IN METERS AND COORDINATES TO ITM GRID UNLESS NOTED OTHERWISE.
 2. ALL LEVELS ARE TO ORDINANCE SURVEY DATUM, MALIN HEAD, UNLESS NOTED OTHERWISE.
 3. DRAWINGS TO BE READ IN CONJUNCTION WITH ALL RELEVANT PLANNING APPLICATION DOCUMENTS.

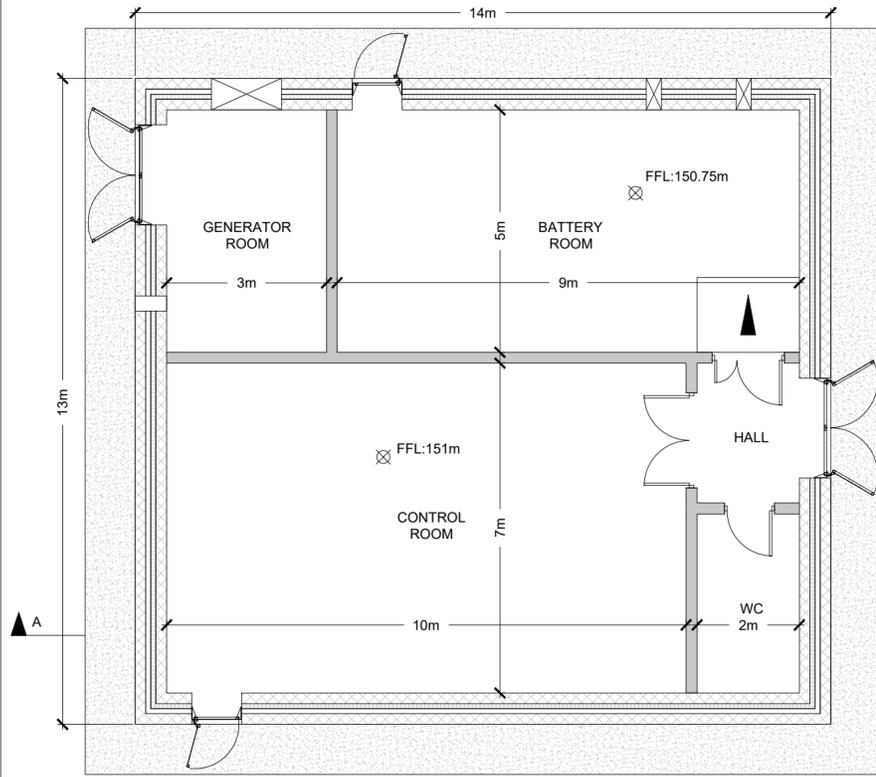


01 PLAN VIEW
SCALE 1:100

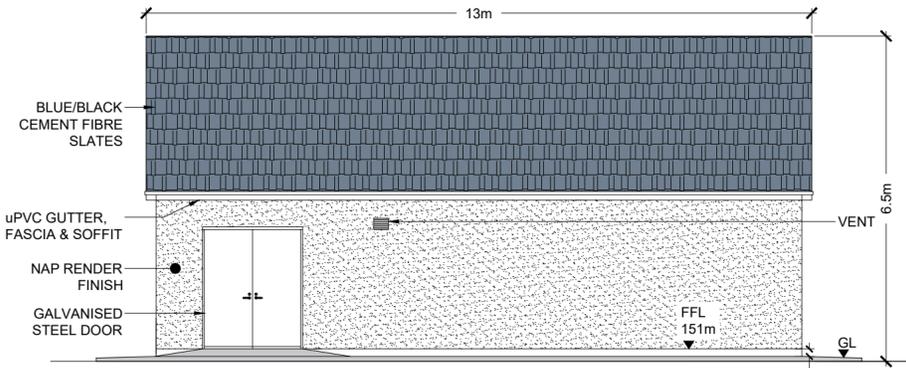


02 FRONT ELEVATION
SCALE 1:100

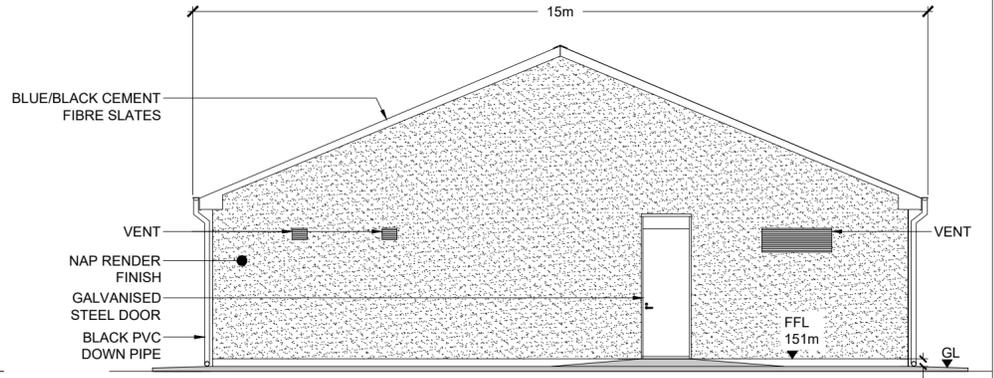


04 SIDE ELEVATION
SCALE 1:100

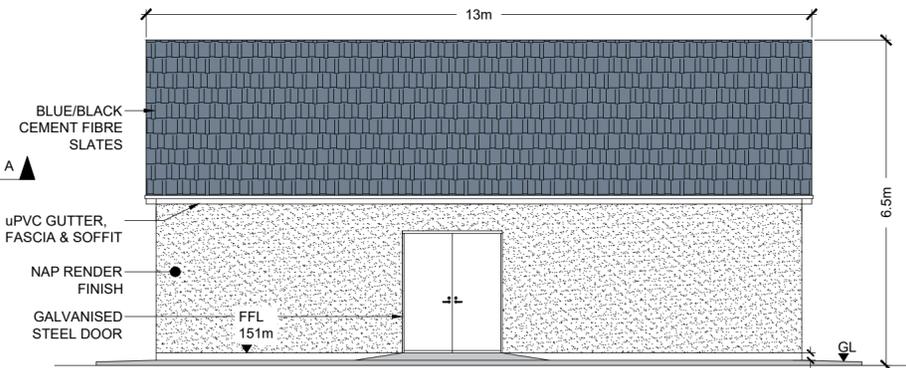

03 REAR ELEVATION
SCALE 1:100

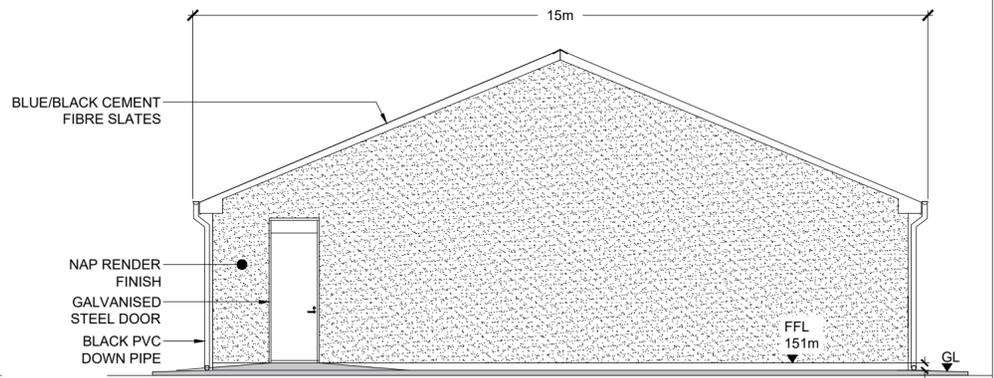

05 SIDE ELEVATION
SCALE 1:100

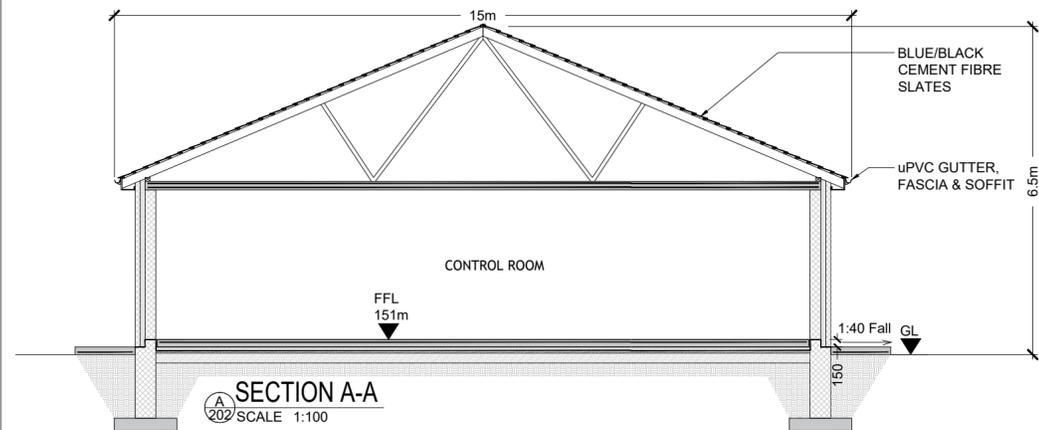

SECTION A-A
SCALE 1:100

REV.	DWG BY:	APP/CHK:	DATE:	DESCRIPTION
P1	FG	ER	16/09/24	FINALISED FOR PLANNING
P2	FG	ER	23/10/24	SECTION ADDED

ORDNANCE SURVEY MAPS REPRODUCED UNDER LICENCE No. CYAL60341058 © ORDNANCE SURVEY IRELAND / GOVERNMENT OF IRELAND.

<p align="center">PLANNING</p> <p>Mable Consulting Engineers</p> <p>Mable Consulting Engineers, 30 Drumcondra Road Upper, Drumcondra, Dublin 9 Tel: +353(0)1 216 2956 Email: info@mable.ie Website: www.mable.ie</p>	<p>CLIENT: ROWAN ENGINEERING CONSULTANTS LIMITED</p> <p>JOB TITLE: KNOCKRAHA BESS, CO. CORK</p> <p>DRG. TITLE: TSO SWITCHGEAR BUILDING</p>	<p>DRAWN: FG</p> <p>DATE: 16/09/24</p> <p>DES. BY: FG</p> <p>CHK. BY: ER</p> <p>APP. BY: BMG</p>	<p>SCALE: 1:100 @ A2</p> <p>JOB NO.: 24045</p> <p>DRG. NO.: 203</p> <p>REV.: P2</p>
--	---	---	---