




Plan
Scale 1:100

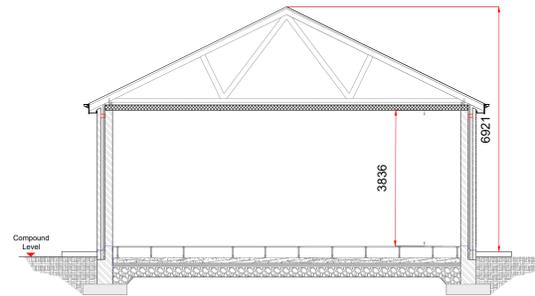


Section A-A
Scale 1:100

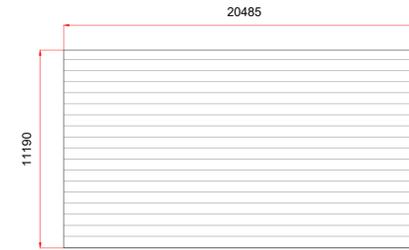


Roof Plan
Scale 1:200

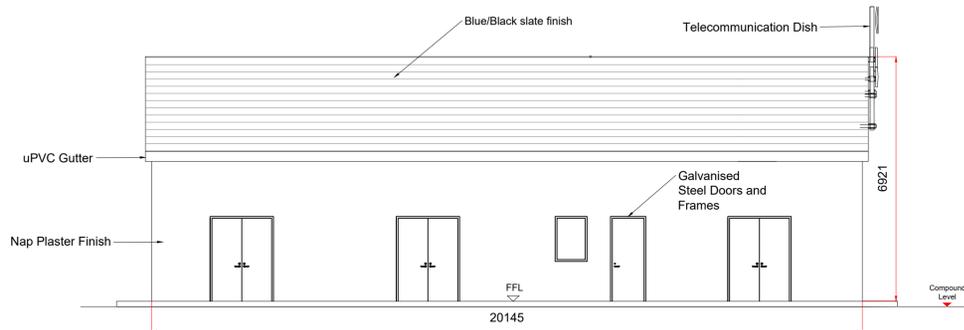


West Elevation
Scale 1:100

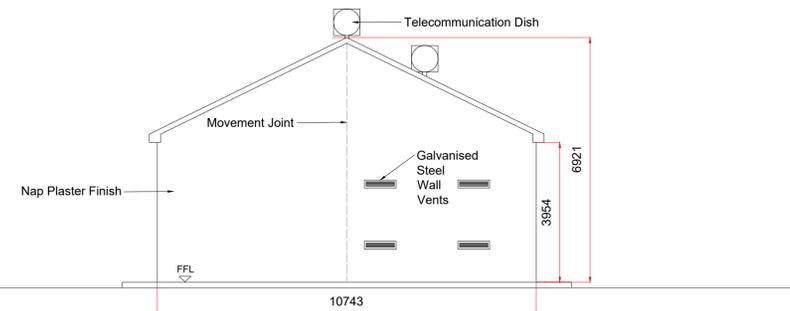

South Elevation
Scale 1:100

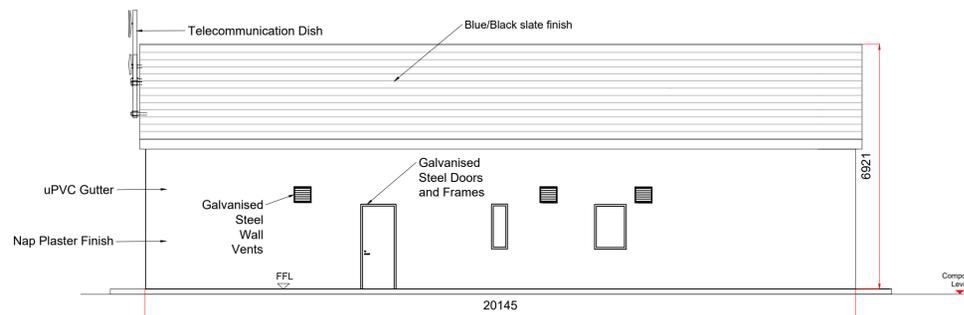

East Elevation
Scale 1:100

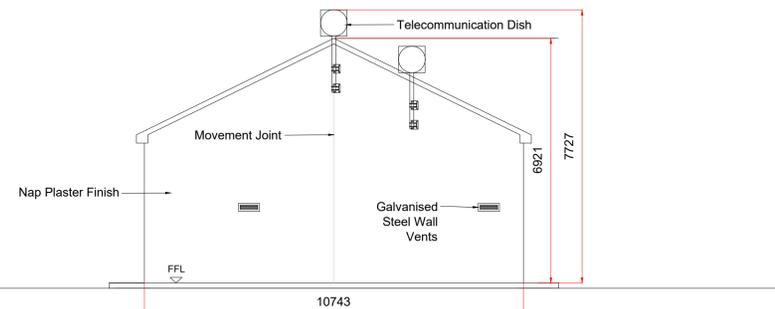

North Elevation
Scale 1:100

Notes

All dimensions in millimeters unless otherwise noted.
Do not scale from drawings, use figured dimensions only.

Drawings are for planning only and should not be used for detailed design. The detailed design will be subject to EirGrid approval based on their latest specifications at the time, and equipment dimensions/siting may vary once the exact specification are determined

Legend

Revisions

REV	DATE	DESCRIPTION
0	22.12.25	Draft
1	11.02.26	Issued for Planning

Drawn By: RH
Approved By: MMC

Summary

Project
Aglish Substation & Grid Connection

Location
Currahaly & Aglish, Co. Cork

Title
IPP Control Building

Drawing Number
AGLSH-DR-007

Scale
1:100 @ A1

Applicant
Aglish Solar Farm Limited
Commercial House
Millbank Business Park
Co. Dublin