



PROPOSED O.S. MAP.
SCALE 1:2500.

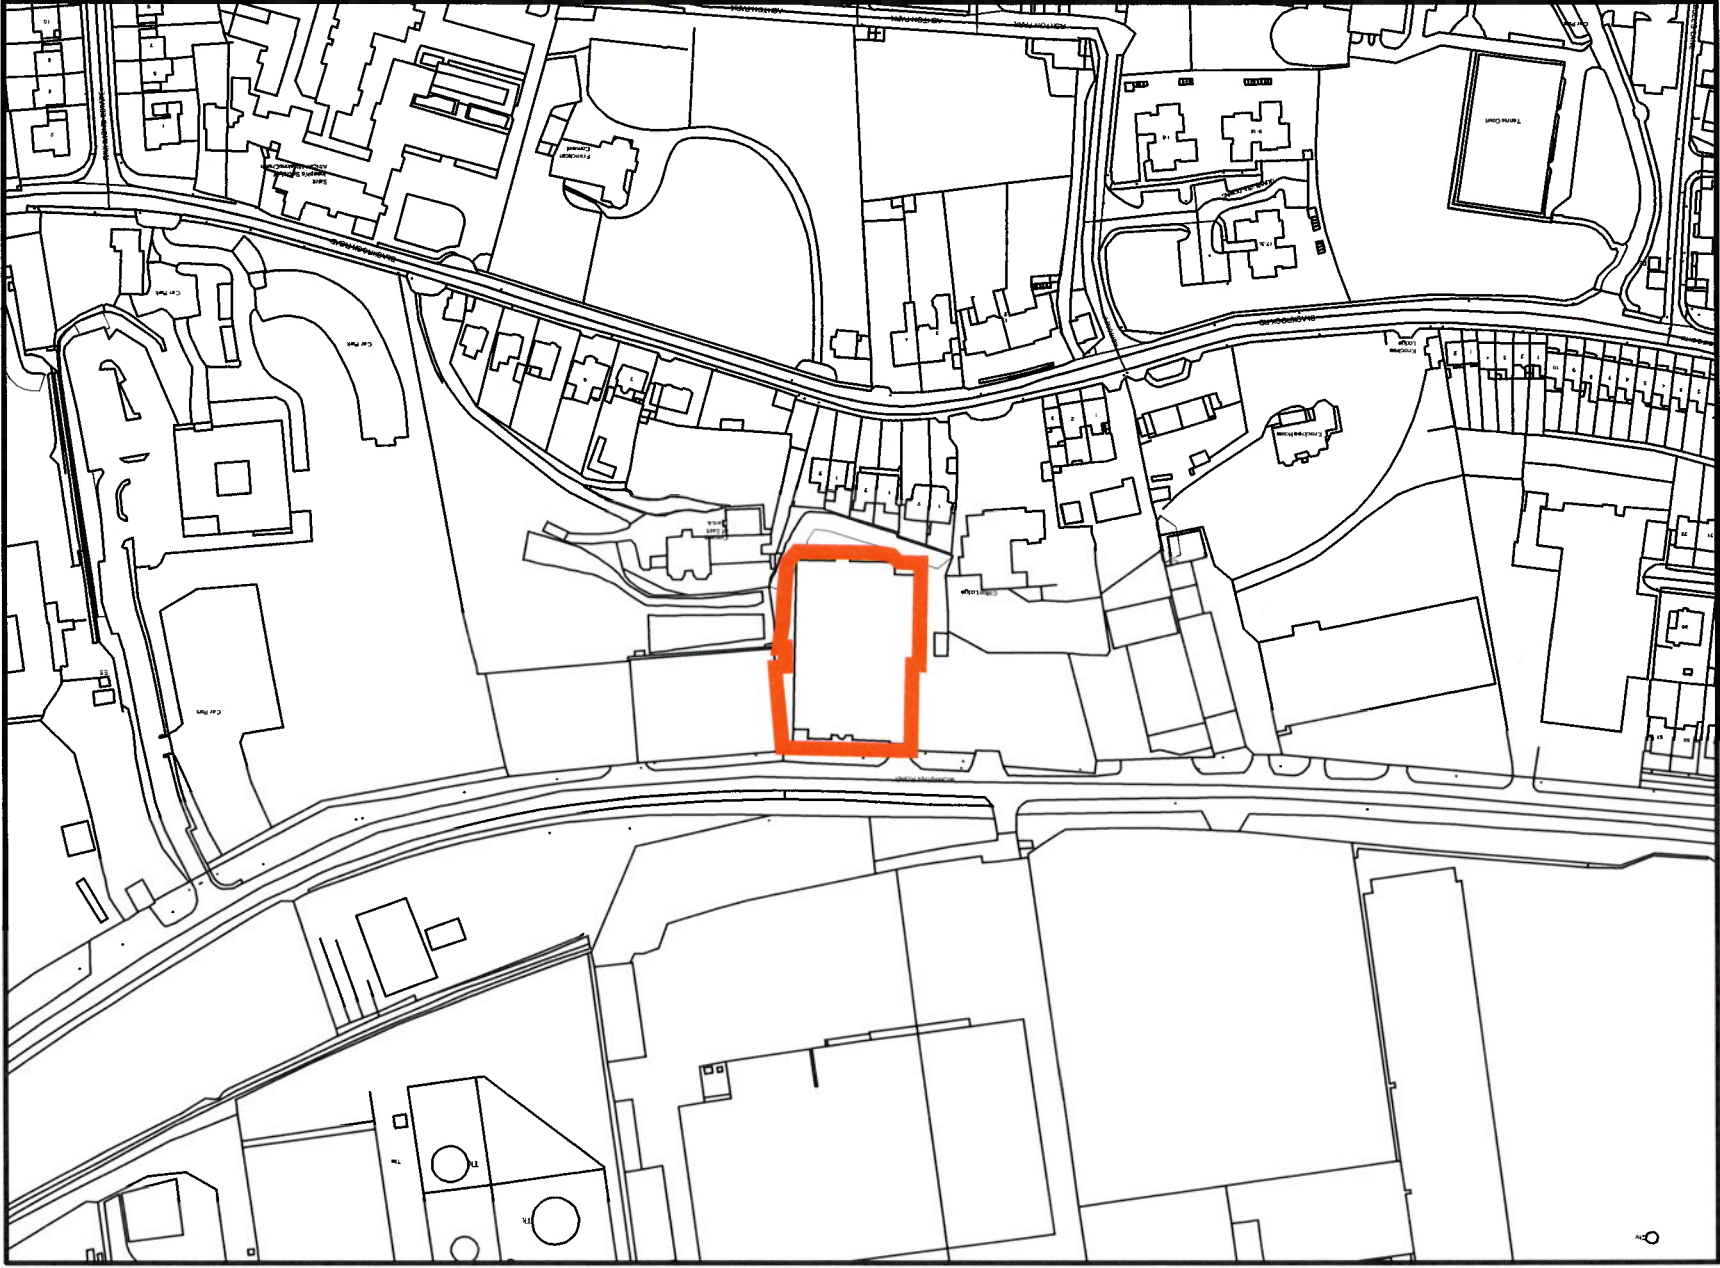

- SITE BOUNDARY
- OUTLINE
- OUTLINE OF OTHER LANDS IN OWNERSHIP
- WAYLEAVE

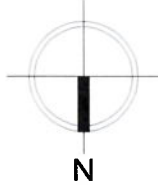

© Tailte Éireann, 2025

All rights reserved.

Gach cead ar cosnamh.

Source Data Release:

DCMLS Release V1.183.119

Product Version:

Version= 1.4

License / Copyright:

Compiled and published by:

Tailte Éireann,
Phoenix Park,
Dublin 8,
Ireland.

D08F6E4

www.tailte.ie

Any unauthorised reproduction

infringes Tailte Éireann copyright.

No part of this publication may

be copied, reproduced or transmitted

in any form or by any means without

the prior written permission of the

copyright owner.

The representation on this map

is not evidence of the existence

of a road, track or footpath

or of a right of way.

This topographic map

does not show

legal property boundaries,

nor does it show

ownership of physical features.

Description:

Digital Landscape Model (DLM)

Publisher / Source:

Tailte Éireann

Data Source / Reference:

PRIME2

File Format:

Autodesk AutoCAD (DWG_R2013)

File Name:

v_50445456_1.dwg

Clip Extent / Area of Interest (AOI):

LX,LLY= 568807.1305,571301.0581

LRX,LRX= 569390.1305,571301.0581

ULX,ULY= 568807.1305,571731.0581

URX,URY= 569390.1305,571731.0581

Projection / Spatial Reference:

Projection= IRENET95_Irish_Transverse_Mercator

Centre Point Coordinates:

X,Y= 569098.6305,571516.0581


Reference Index:

Map Series | Map Sheets

1:1,000 | 6383-12


Data Extraction Date:

Date= 28-Jan-2025

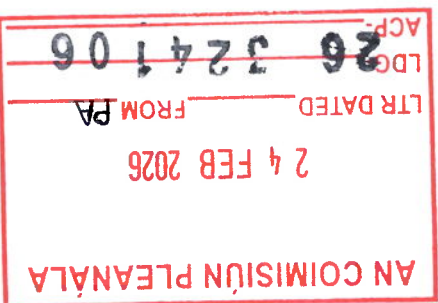


CORK

SCALE 1:250

 

PROJECT NAME:		GROUND FLOOR		DRAWING TITLE:		GENERAL ARRANGEMENT		SETOUT		CLIENT:	
SCALE:		1:250@A5		DATE:		OCT 2024		APPROVED:		LW	
DRAWN:		SS		DWG STATUS:		PRELIM		PROJECT NO:		P24 D097	
REV:		A		DWG NO:		GA-00		REV:		A	

REVISION	DESCRIPTION	DATE
A	PRELIM	23.10.26

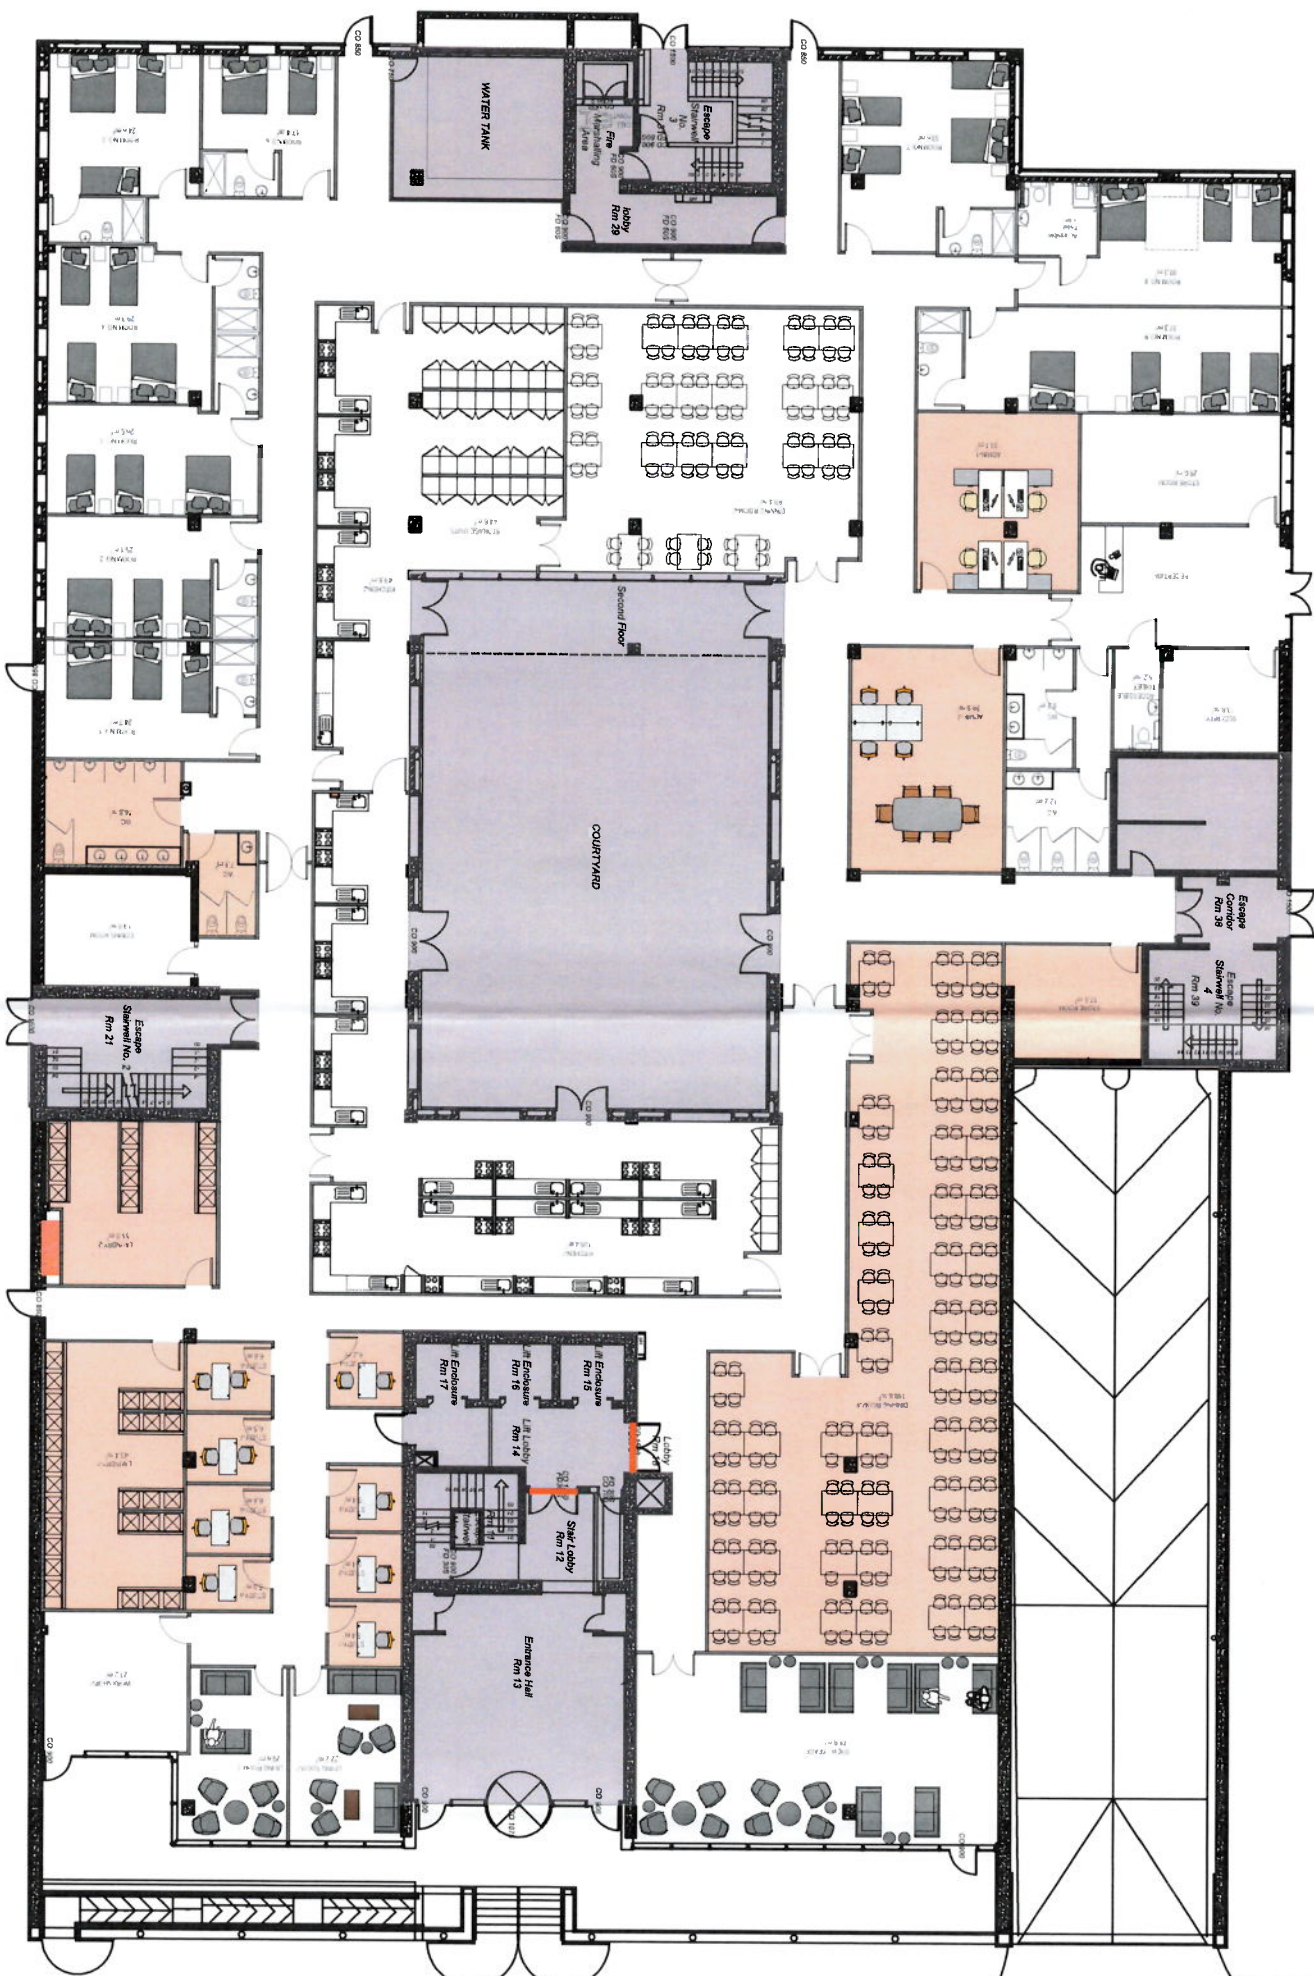

NET AREA	2455sqm / 2625.4sqft
KITCHEN - 1 (19 IN NUMBER)	126.4 SQM
KITCHEN - 2 (07 IN NUMBER)	49.8 SQM
STORAGE UNIT (96 TOTAL)	44.8 SQM
DINNING AREA - 1 (SEATS 186)	170 SQM
DINNING AREA - 2 (SEATS 84 + 186 = TOTAL 270)	89.4 SQM
SOCIAL SPACE	79 SQM
LIVING ROOM - 1	22.2 SQM
LIVING ROOM - 2	20.6 SQM
WORKSHOP	23.2 SQM
LAUNDRY ROOM - 1	43.4 SQM
LAUNDRY ROOM - 2	31 SQM
STUDY (6 ROOMS)	47.2 SQM
SECURITY ROOM	13.8 SQM
ADMIN - 1	33 SQM
ADMIN - 2	39.5 SQM
STORE ROOM	42.5 SQM
WC	45.5 SQM
ROOM (09 ROOMS)	246.2 SQM 246.2 SQM (09 ROOMS) 246.2 SQM (09 ROOMS) 246.2 SQM (09 ROOMS)
COMMON AREA (CORRIDOR, RECEPTION)	421 SQM

THIS DRAWING IS THE PROPERTY OF FIRM FRIEDT LTD. AND SHALL NOT BE USED, REPRODUCED OR
REPRODUCED IN ANY MANNER WITHOUT THE EXPRESS WRITTEN PERMISSION OF FIRM FRIEDT LTD. AND SHALL
BE RETURNED TO FIRM FRIEDT LTD. UPON COMPLETION OF THE PROJECT.
NO PART OF THIS DRAWING SHALL BE LOANED, REPRODUCED, COPIED, REPRODUCED, COPIED, REPRODUCED,
OR ANY WORKS, AND/OR REPRODUCTION OF ANY SHAP, DIMENSIONS, SIZES OR DIMENSIONS OF ANY
STRUCTURAL ELEMENTS ARE INDICATING THE INDICATING THE INDICATING THE INDICATING THE
ACTUAL SIZES / DIMENSIONS, SIZES OF ANY, SEE SERVICE DRAWINGS FOR ACTUAL SIZES AND DIMENSIONS. THIS
DRAWING TO BE READ IN CONNECTION WITH ALL RELEVANT ARCHITECT'S DRAWINGS,
SPECIFICATIONS AND OTHER COMMENTS. INFORMATION NOT SCALE FROM THIS DRAWING
ONLY, AND SHOULD NOT BE RELIED UPON FOR SALES, ASSESSMENT, AND LEGAL DOCUMENTS. THEY
DESIGN, SITE CONSTRUCTION AND THE RELEVANT. THE FINAL BASIS CAN BE CHECKED BY A
SUBSEQUENT APPROVED BY THE CLIENT UPON COMPLETION OF CONSTRUCTION.


AN COIMISIÚN PLEANÁLA

24 FEB 2026

LTR DATED _____ FROM _____


26324106

CORK

 


PROJECT NAME:		SECOND FLOOR		DRAWING TITLE:		GENERAL ARRANGEMENT		CLIENT:	
SCALE:		1:250@A3		DWG STATUS:		PROJECT NO:		P24 D097	
DATE:		OCT 2024		DRAWN:		DWG NO:		GA-02	
APPROVED:		LW		REV:		A			

REVISION	DESCRIPTION	DATE
A	PRELIM	23.10.26

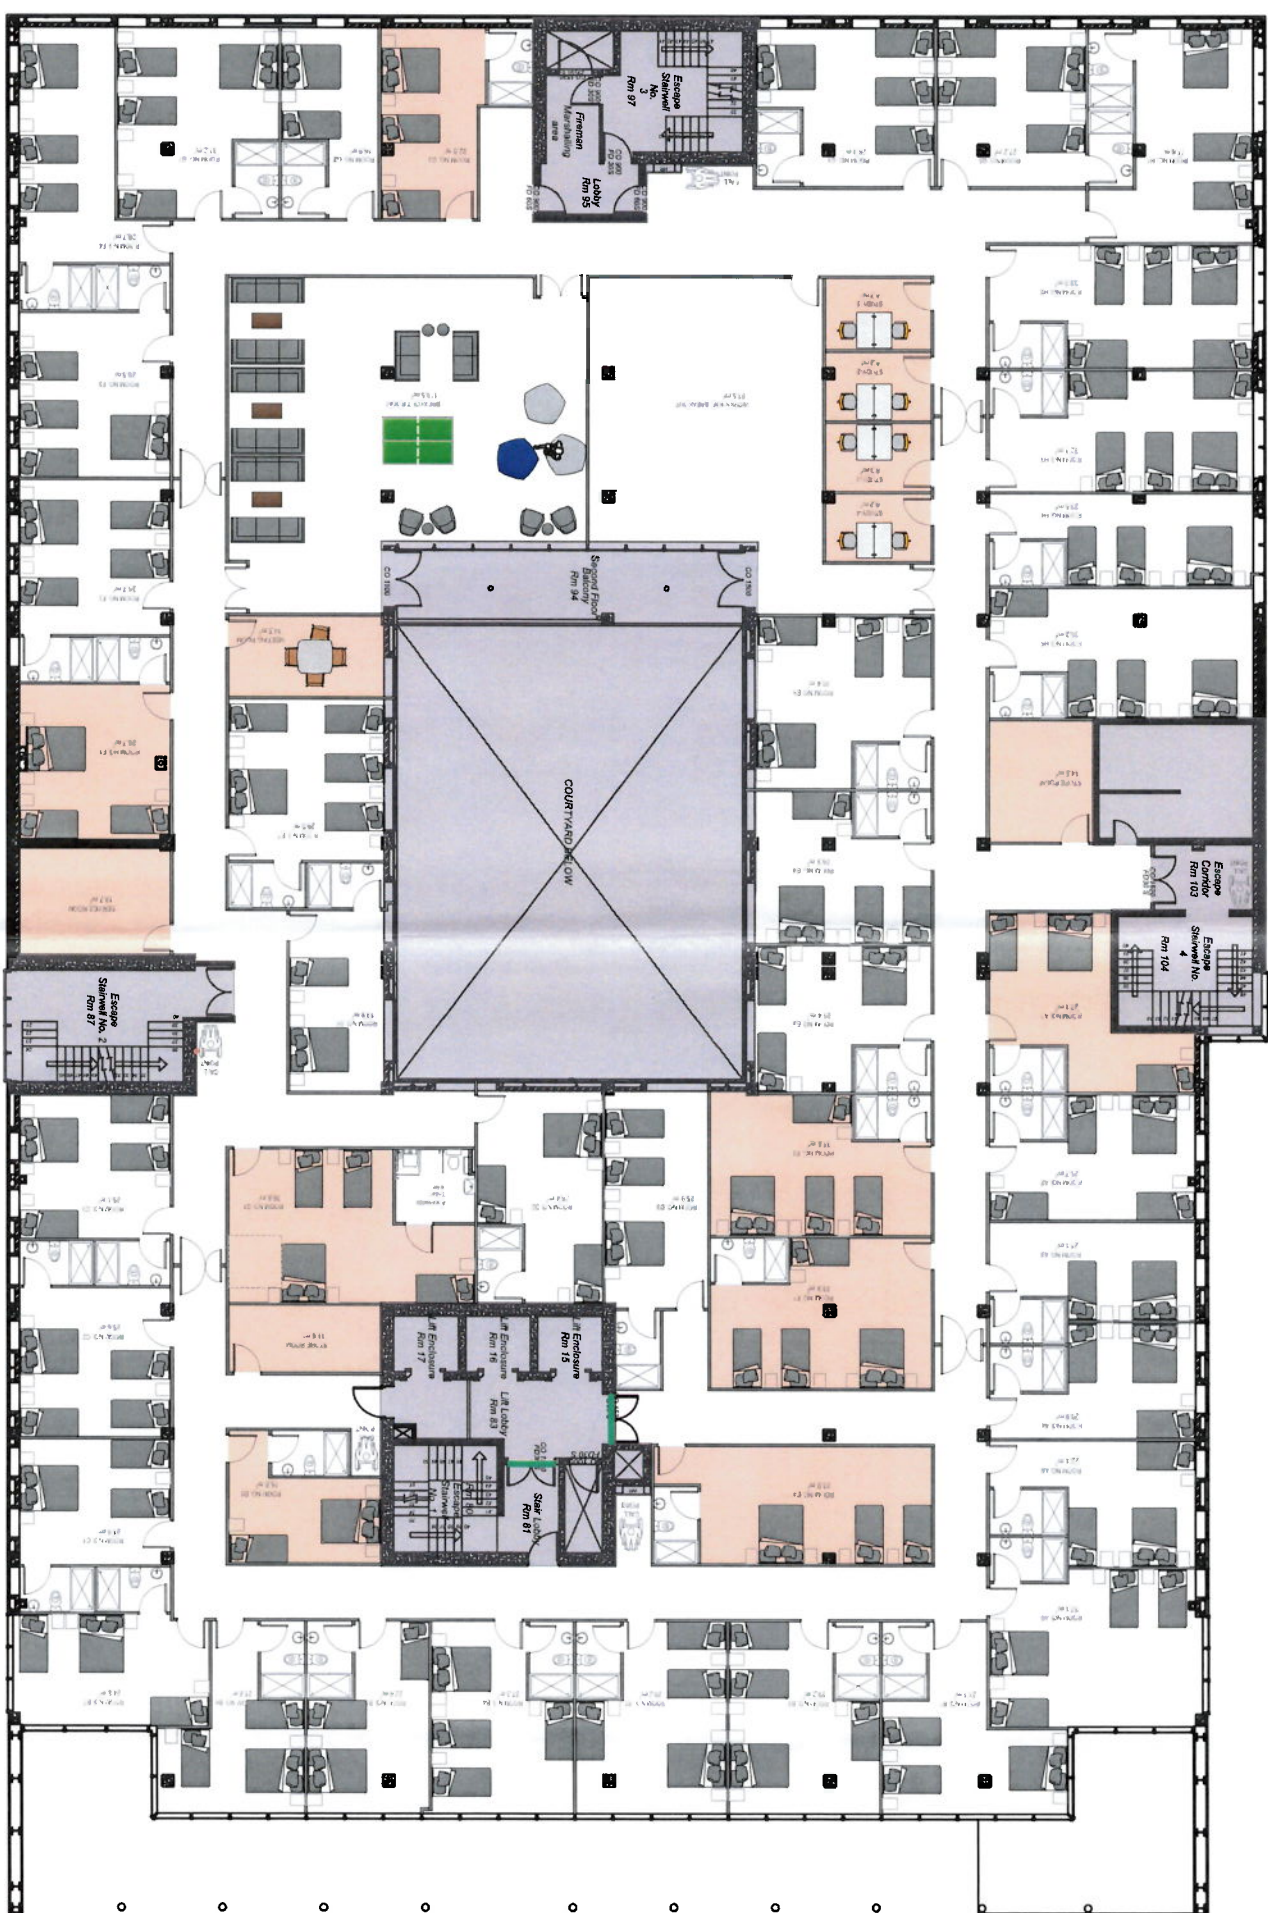


AREA SCHEDULE	
NET AREA	25522sqm / 27469,58sqft
BREAKOUT ROOM	119,5 SQM
WORKSHOP/ BREAKOUT SPACE	61,5 SQM
STUDY (4 ROOMS)	33,4 SQM
MEETING ROOM	14,5 SQM
SERVICE ROOM	18,7 SQM
STORE ROOM	26 SQM
ROOM (42 ROOMS)	1136,4 SQM 100% OFFICE DESK AREA 10% OFFICE & RECEPTION 10% OFFICE & RECEPTION
COMMON AREA (CORRIDOR, ELEVATOR)	362 SQM

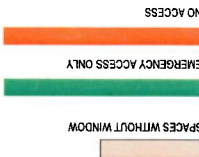

SPACES WITHOUT WINDOW

EMERGENCY ACCESS ONLY

NO ACCESS

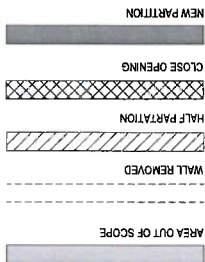

AREA OUT OF SCOPE

WALL REMOVED

HALF PARTITION

CLOSE OPENING

NEW PARTITION

NOTES

DISCLOSED TO ANYONE WITHOUT THE WRITTEN PERMISSION OF FRIM FLOU LTD. AND SHALL BE USED, REPRODUCED OR
REPRODUCED IN ANY MANNER WITHOUT THE WRITTEN PERMISSION OF FRIM FLOU LTD. AND SHALL BE USED, REPRODUCED OR
ANY WORKS, AND/OR REPRODUCED IN ANY MANNER WITHOUT THE WRITTEN PERMISSION OF FRIM FLOU LTD. AND SHALL
STRUCTURAL ELEMENTS ARE INDICATING ONLY, SEE STRUCTURAL ENGINEER'S DRAWINGS FOR
ACTUAL SIZES / DIMENSIONS. SIZES OF ANY SERVICE ELEMENTS ARE INDICATING ONLY, SEE SERVICE
DRAWING TO BE READ IN CONNECTION WITH ALL RELEVANT ARCHITECT'S DRAWINGS.
SPECIFICATIONS AND INFORMATION NOT STATED FROM THIS DRAWING.
DRAWING TO BE PRINTED IN COLOR. THE AREAS SPECIFIED OR NOTED ON PLANS ARE INDICATIVE
ONLY, AND SHOULD NOT BE RELIED UPON FOR SALES ASSESSMENT AND LEGAL DOCUMENTS. THE
DESIGN, SITE CONSTRUCTION AND SITE INFORMATION. THE FINAL AREA CAN ONLY BE CHECKED BY A
SURVEYOR APPROVED BY THE CLIENT UNDER CONSTRUCTION.

AN COMISIUN PLEANÁLA

24 FEB 2026

STR DATED FROM


26 324106

PROJECT NAME:		THIRD FLOOR	
DRAWING TITLE:		GENERAL ARRANGEMENT	
PROJECT NO:		P24 D097	
DWG NO:		GA-03	
REV:		A	
DATE:		OCT 2024	
APPROVED:		SS	
DRAWN:		LW	
SCALE:		1:250@A3	
DWG STATUS:		PRELIM	
SETOUT			

Scale 0 1m 2m 3m 4m 5m 6m 7m 8m 9m

THIRD FLOOR PLAN
SCALE 1:250
CORK


REVISION	DESCRIPTION	DATE
A	PRELIM	23.10.24

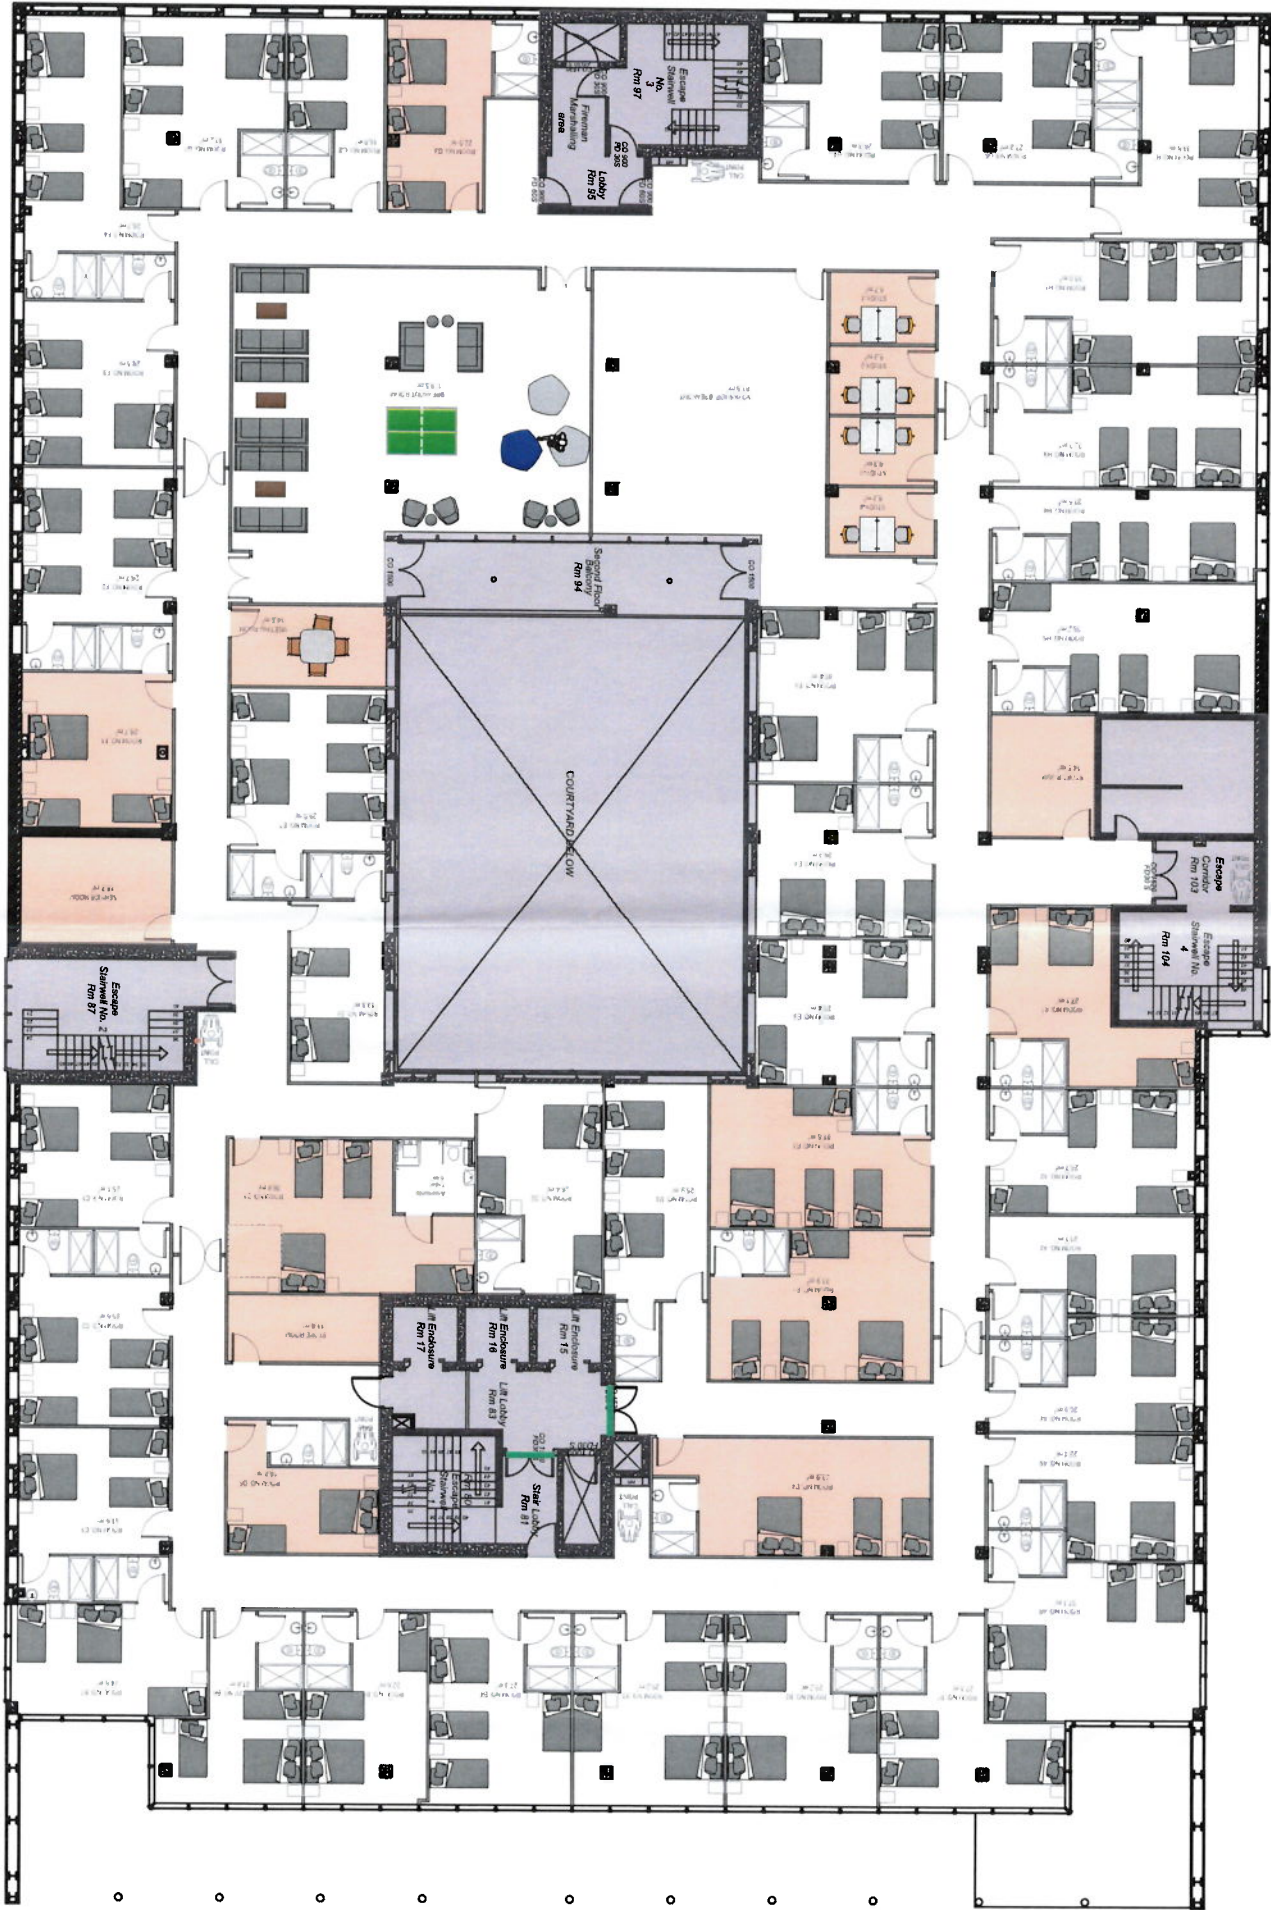


NEW PARTITION	
CLOSE OPENING	
HALF PARTITION	
WALL REMOVED	
AREA OUT OF SCOPE	
SPACES WITHOUT WINDOW	
EMERGENCY ACCESS ONLY	
NO ACCESS	
COMMON AREA (COMMON RECEIVING)	
ROOM (42 ROOMS)	1186.4 SQM (12,700 SQFT)
STORAGE ROOM	25 SQM
SERVICE ROOM	18.7 SQM
MEETING ROOM	14.5 SQM
STUDY (4 ROOMS)	33.4 SQM
WORKSHOP/BREAKOUT SPACE	81.5 SQM
BREAKOUT ROOM	119.5 SQM
NET AREA	2552.8 SQM / 27,469.5 SQFT
AREA SCHEDULE MIN. REQ. 4.65 SQM	

NOTES
THIS DRAWING IS THE PROPERTY OF PKM PLANNING LTD. AND SHALL NOT BE USED, REPRODUCED OR
DISCLOSED TO ANYONE WITHOUT THE PRIOR WRITTEN PERMISSION OF PKM PLANNING LTD. AND SHALL
BE RETURNED UPON REQUEST. ALL DIMENSIONS TO BE CHECKED ON SITE PRIOR TO COMMENCEMENT
OF ANY WORKS, AND/OR PREPARATION OF ANY SHOP DRAWINGS. DIMENSIONS TO BE CHECKED
STRUCTURAL ELEMENTS ARE INDICATIVE ONLY. SEE STRUCTURAL ENGINEERS DRAWINGS FOR
ACTUAL SIZES / DIMENSIONS. SEE SERVICE ENGINEERS DRAWINGS FOR ACTUAL SIZES AND DIMENSIONS. THIS
DRAWING TO BE READ IN CONJUNCTION WITH ALL RELEVANT ARCHITECT'S DRAWINGS.
SPECIFICATIONS AND OTHER CONSULTANTS' INFORMATION AND SCALE PLANS INDICATING
DRAWING TO BE PRINTED IN COLOUR. THE AREAS SCHEDULED OR NOTED ON SCALE PLANS ARE
ONLY AND SHOULD NOT BE RELIED UPON FOR SALES ASSESSMENT AND LEGAL DOCUMENTS. THEY
ARE SUBJECT TO DETAILED DESIGN DEVELOPMENT BY CONSULTANTS, SUBCONTRACTORS ELEMENTAL
DESIGN, SITE CONSTRUCTION AND SITE TOLERANCE. THE FINAL AREAS CAN ONLY BE CHECKED BY A
SURVEYOR APPOINTED BY THE CLIENT UPON COMPLETION OF CONSTRUCTION.

AN COMISIUN PLEANALA
LDR
LTR DATED 24 FEB 2026
AC 26 324106
FROM

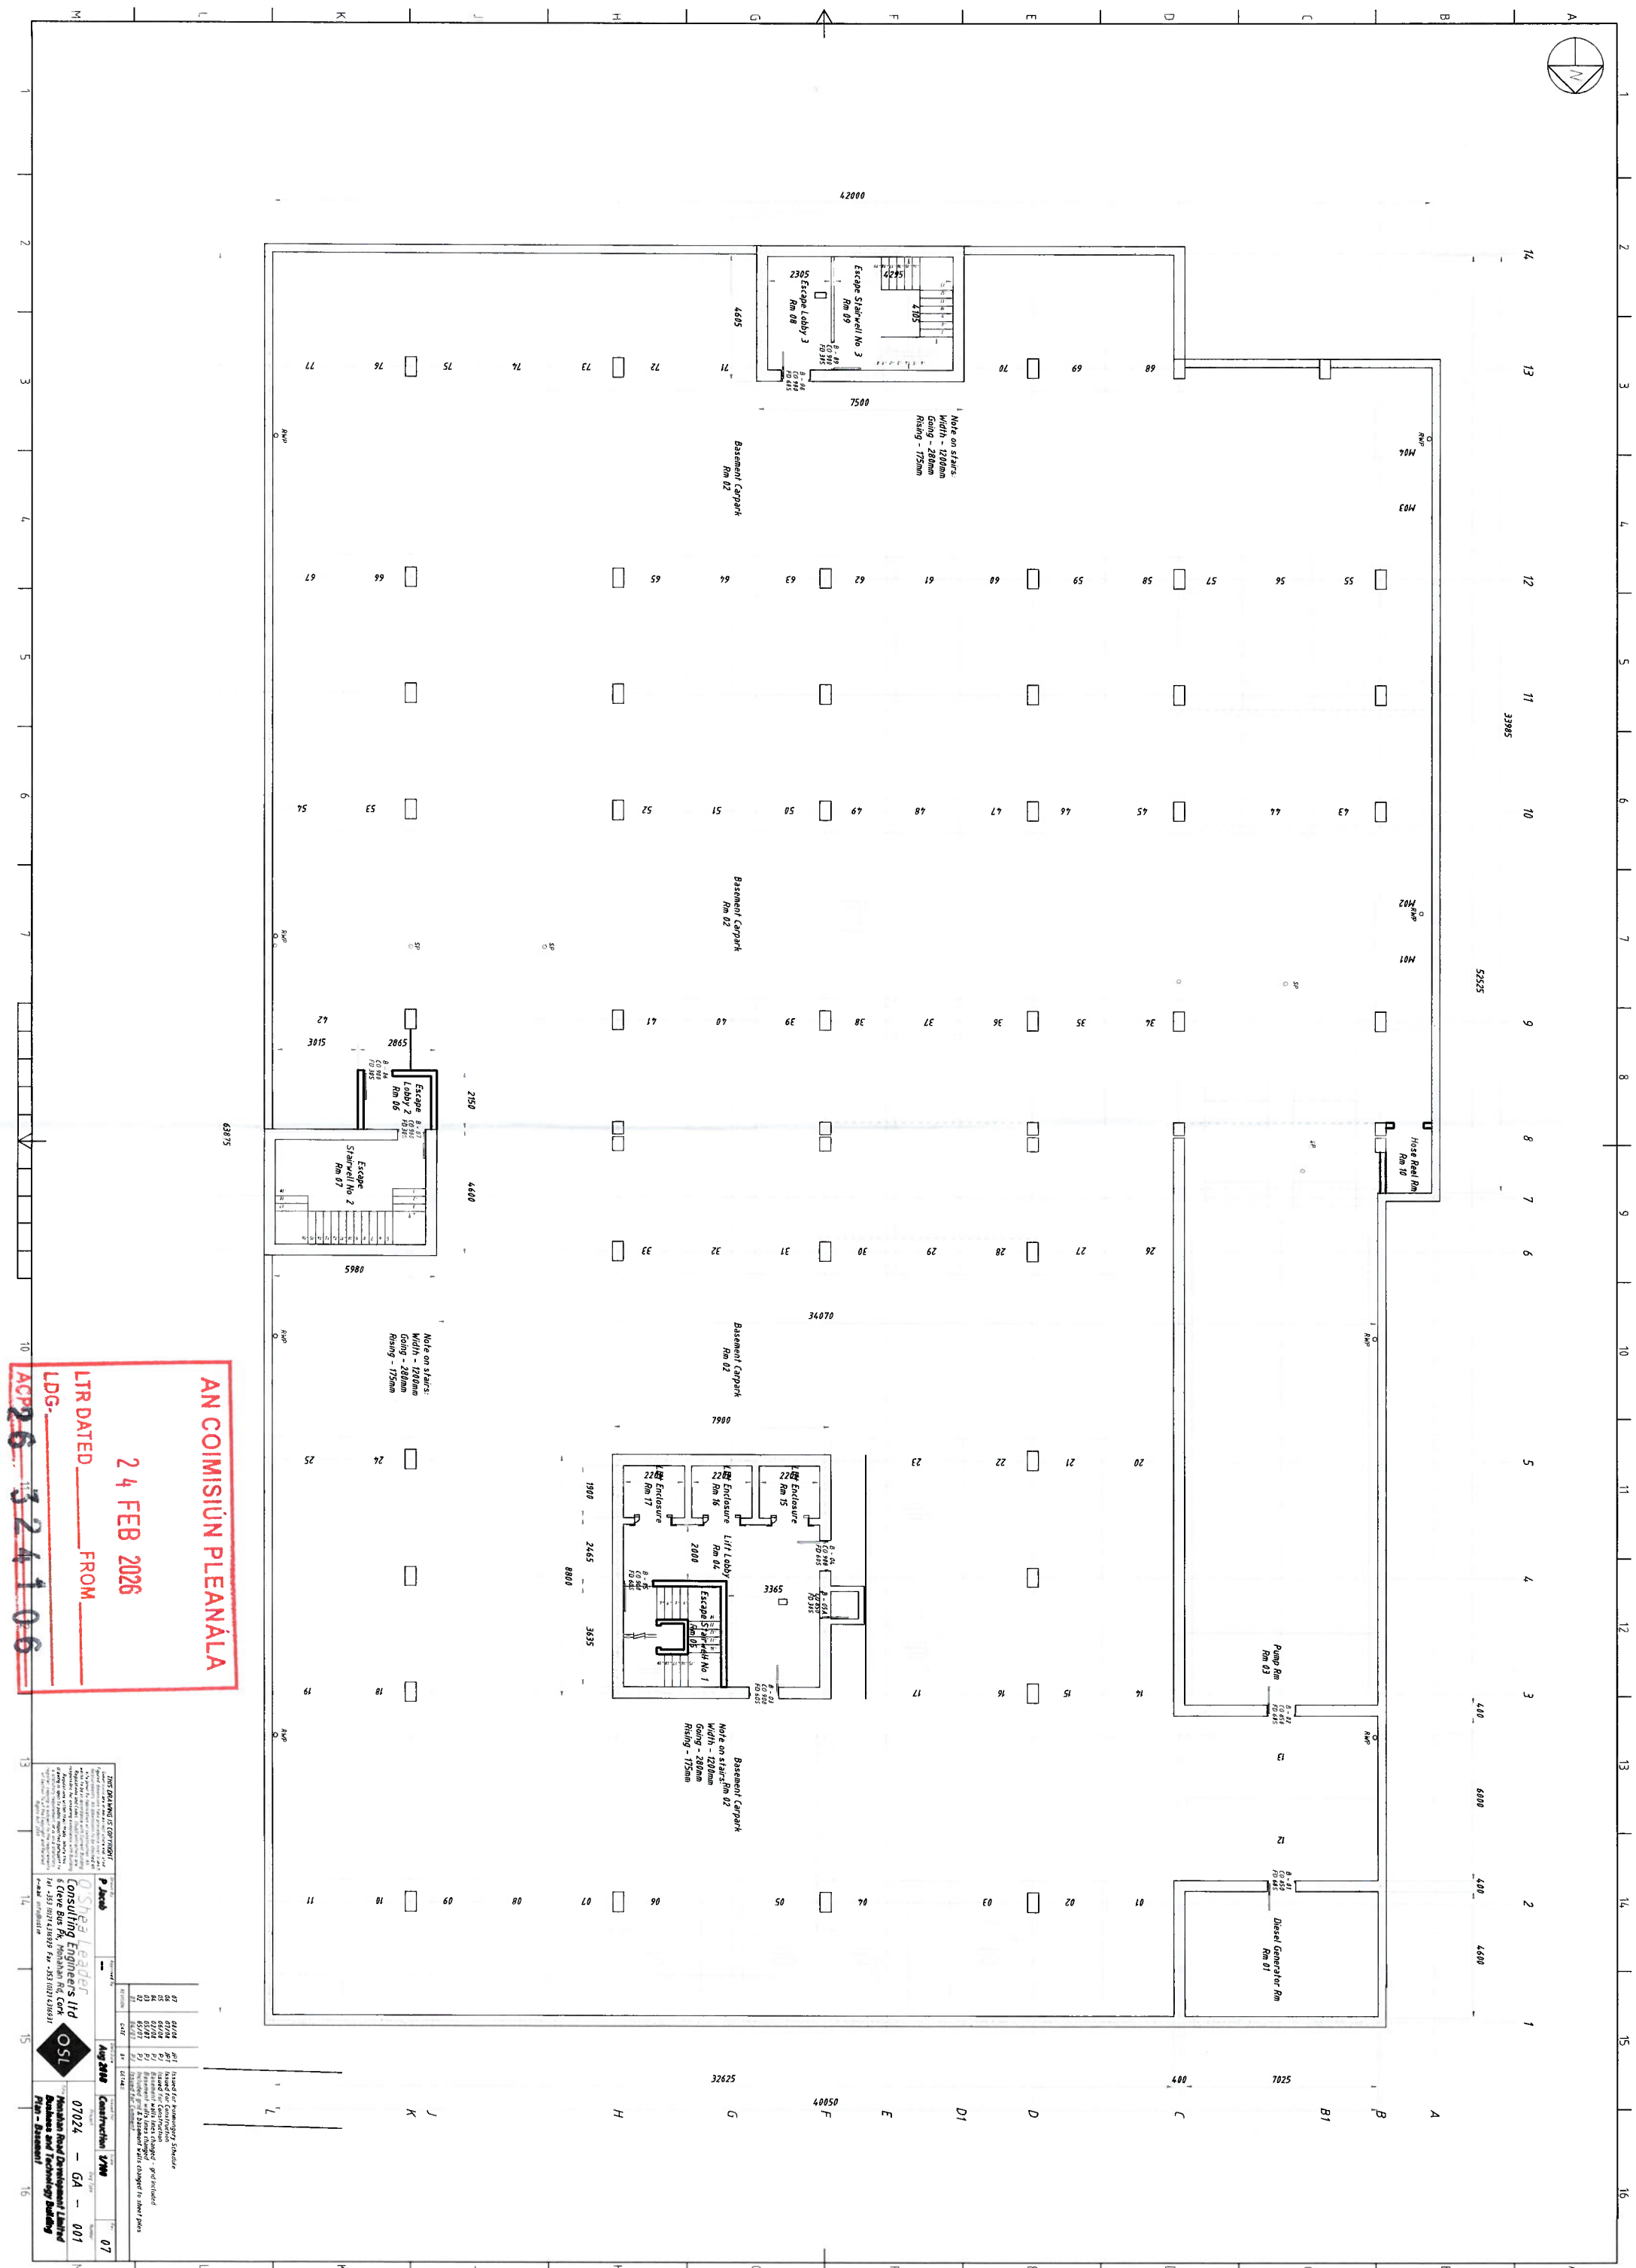

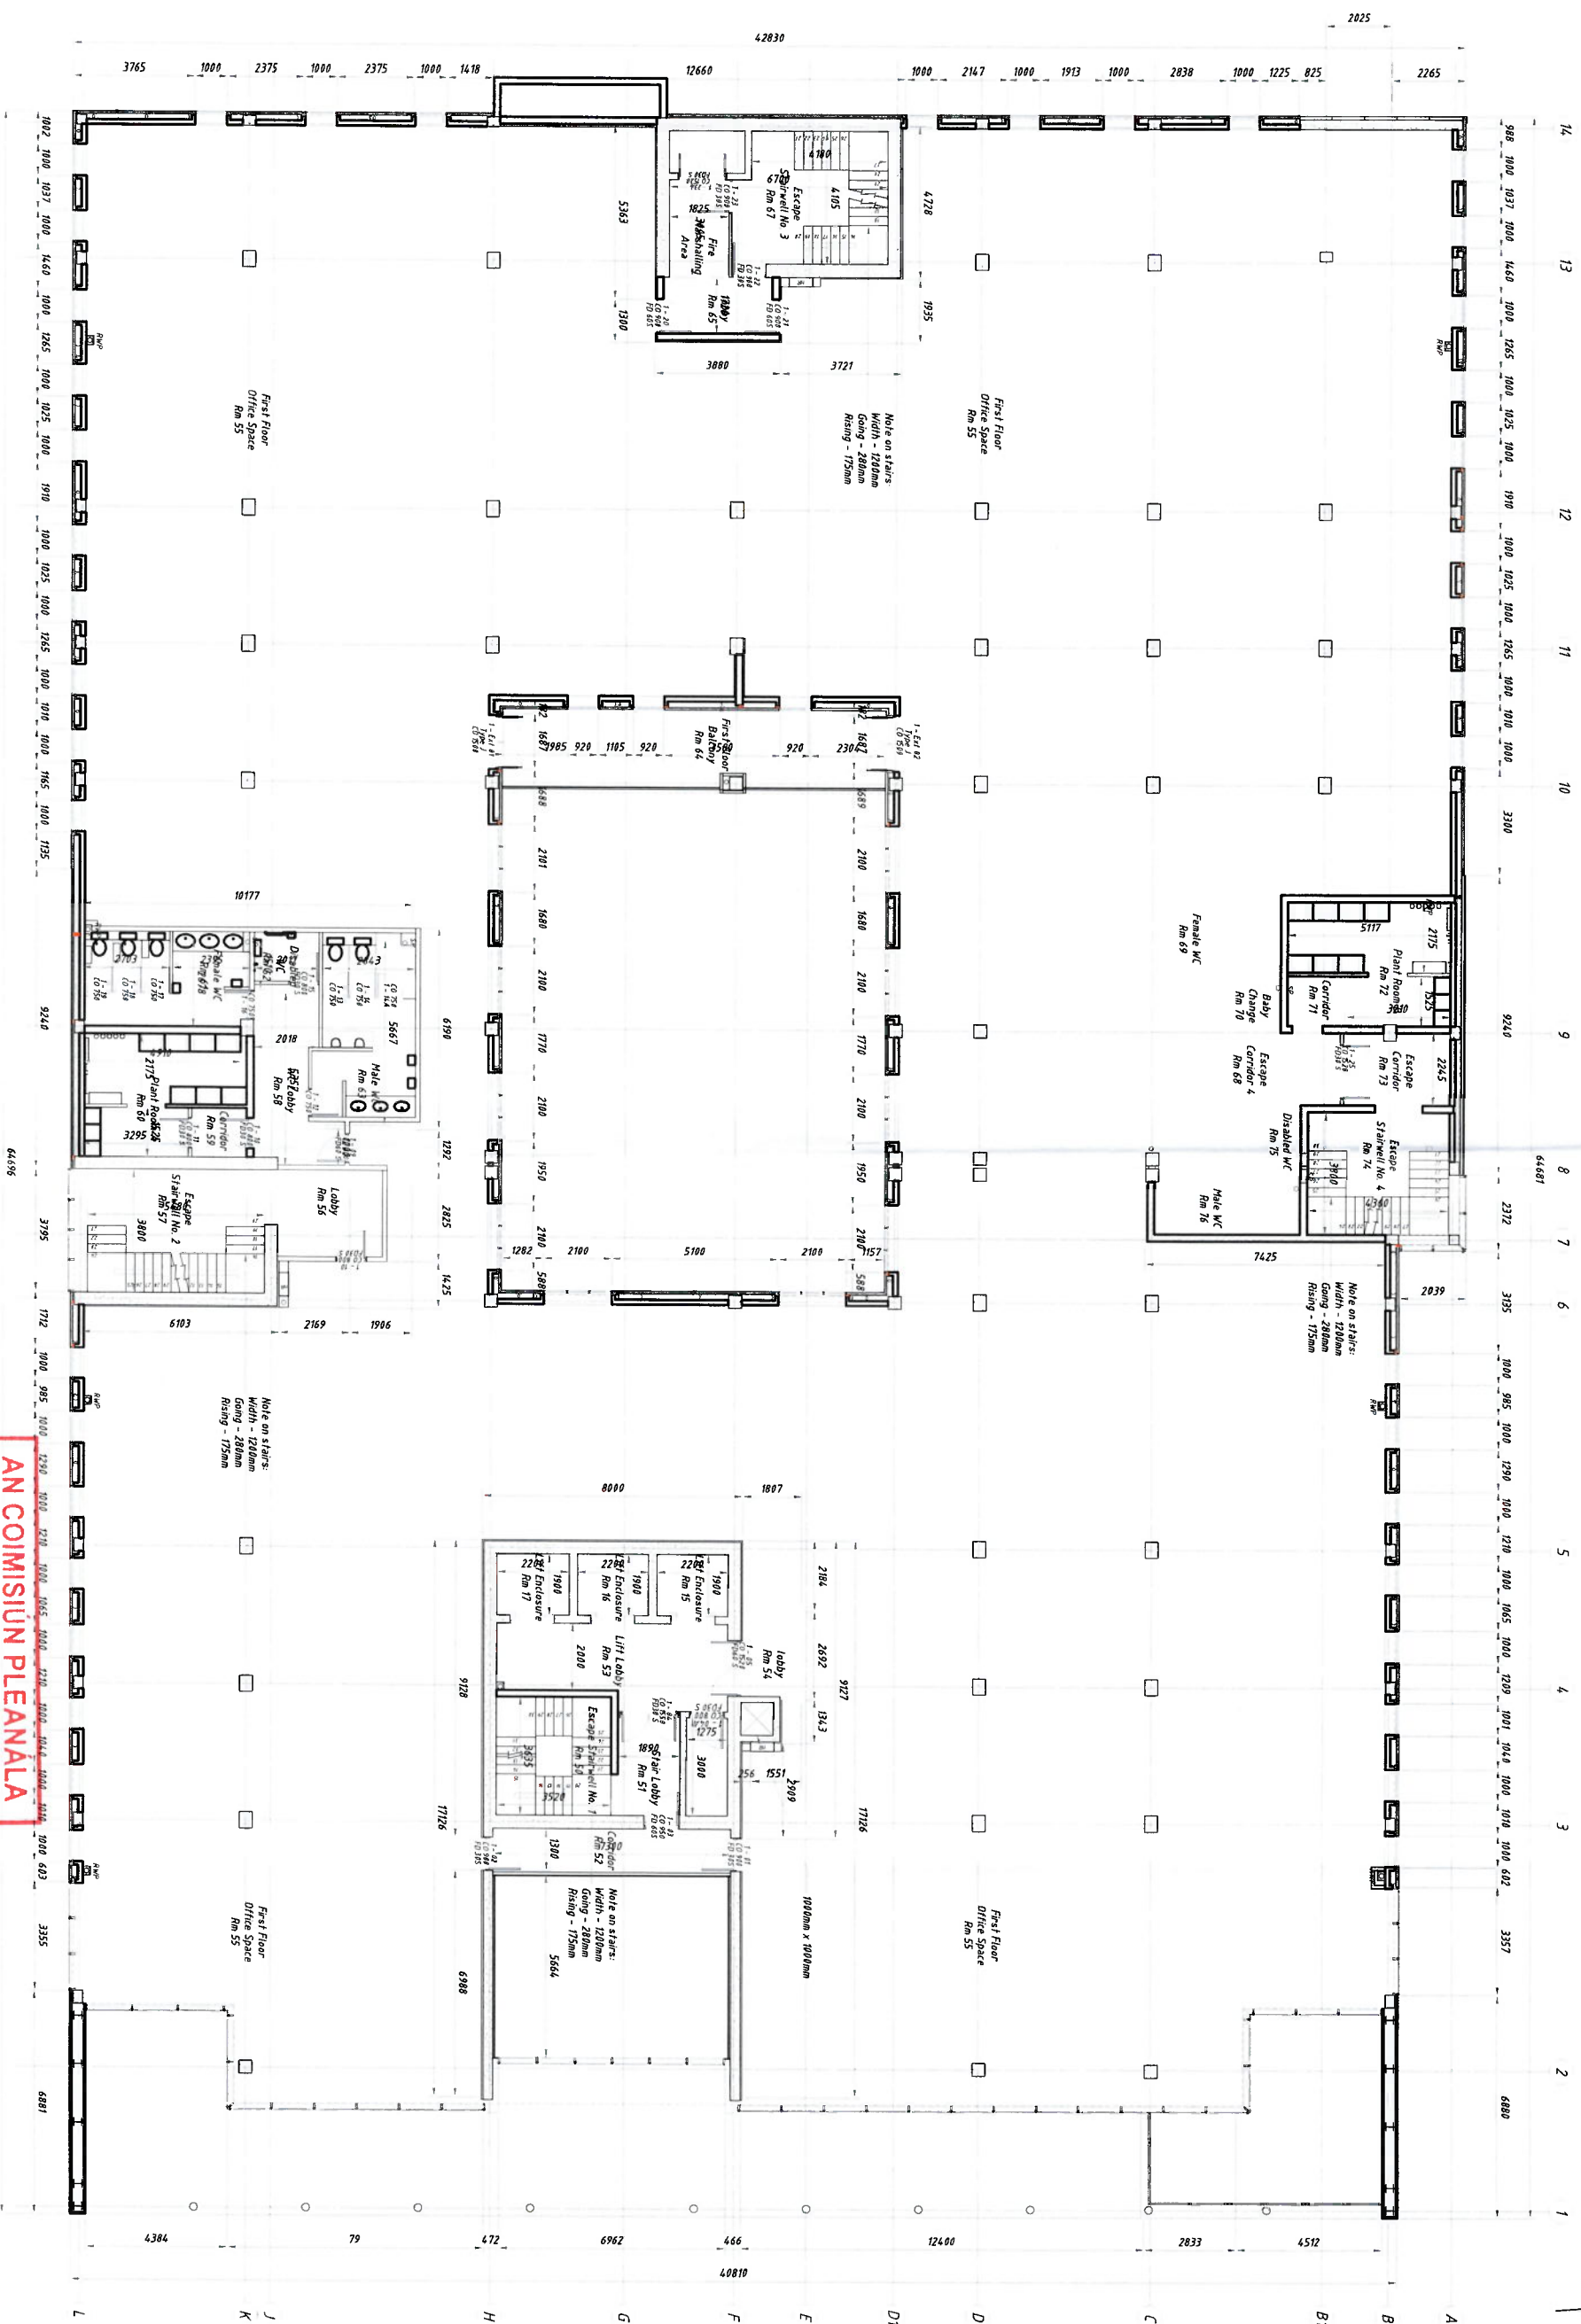


AN COMISIÚN PLEANÁLA

24 FEB 2026

LTR DATED _____ FROM _____

26724106

[illegible]

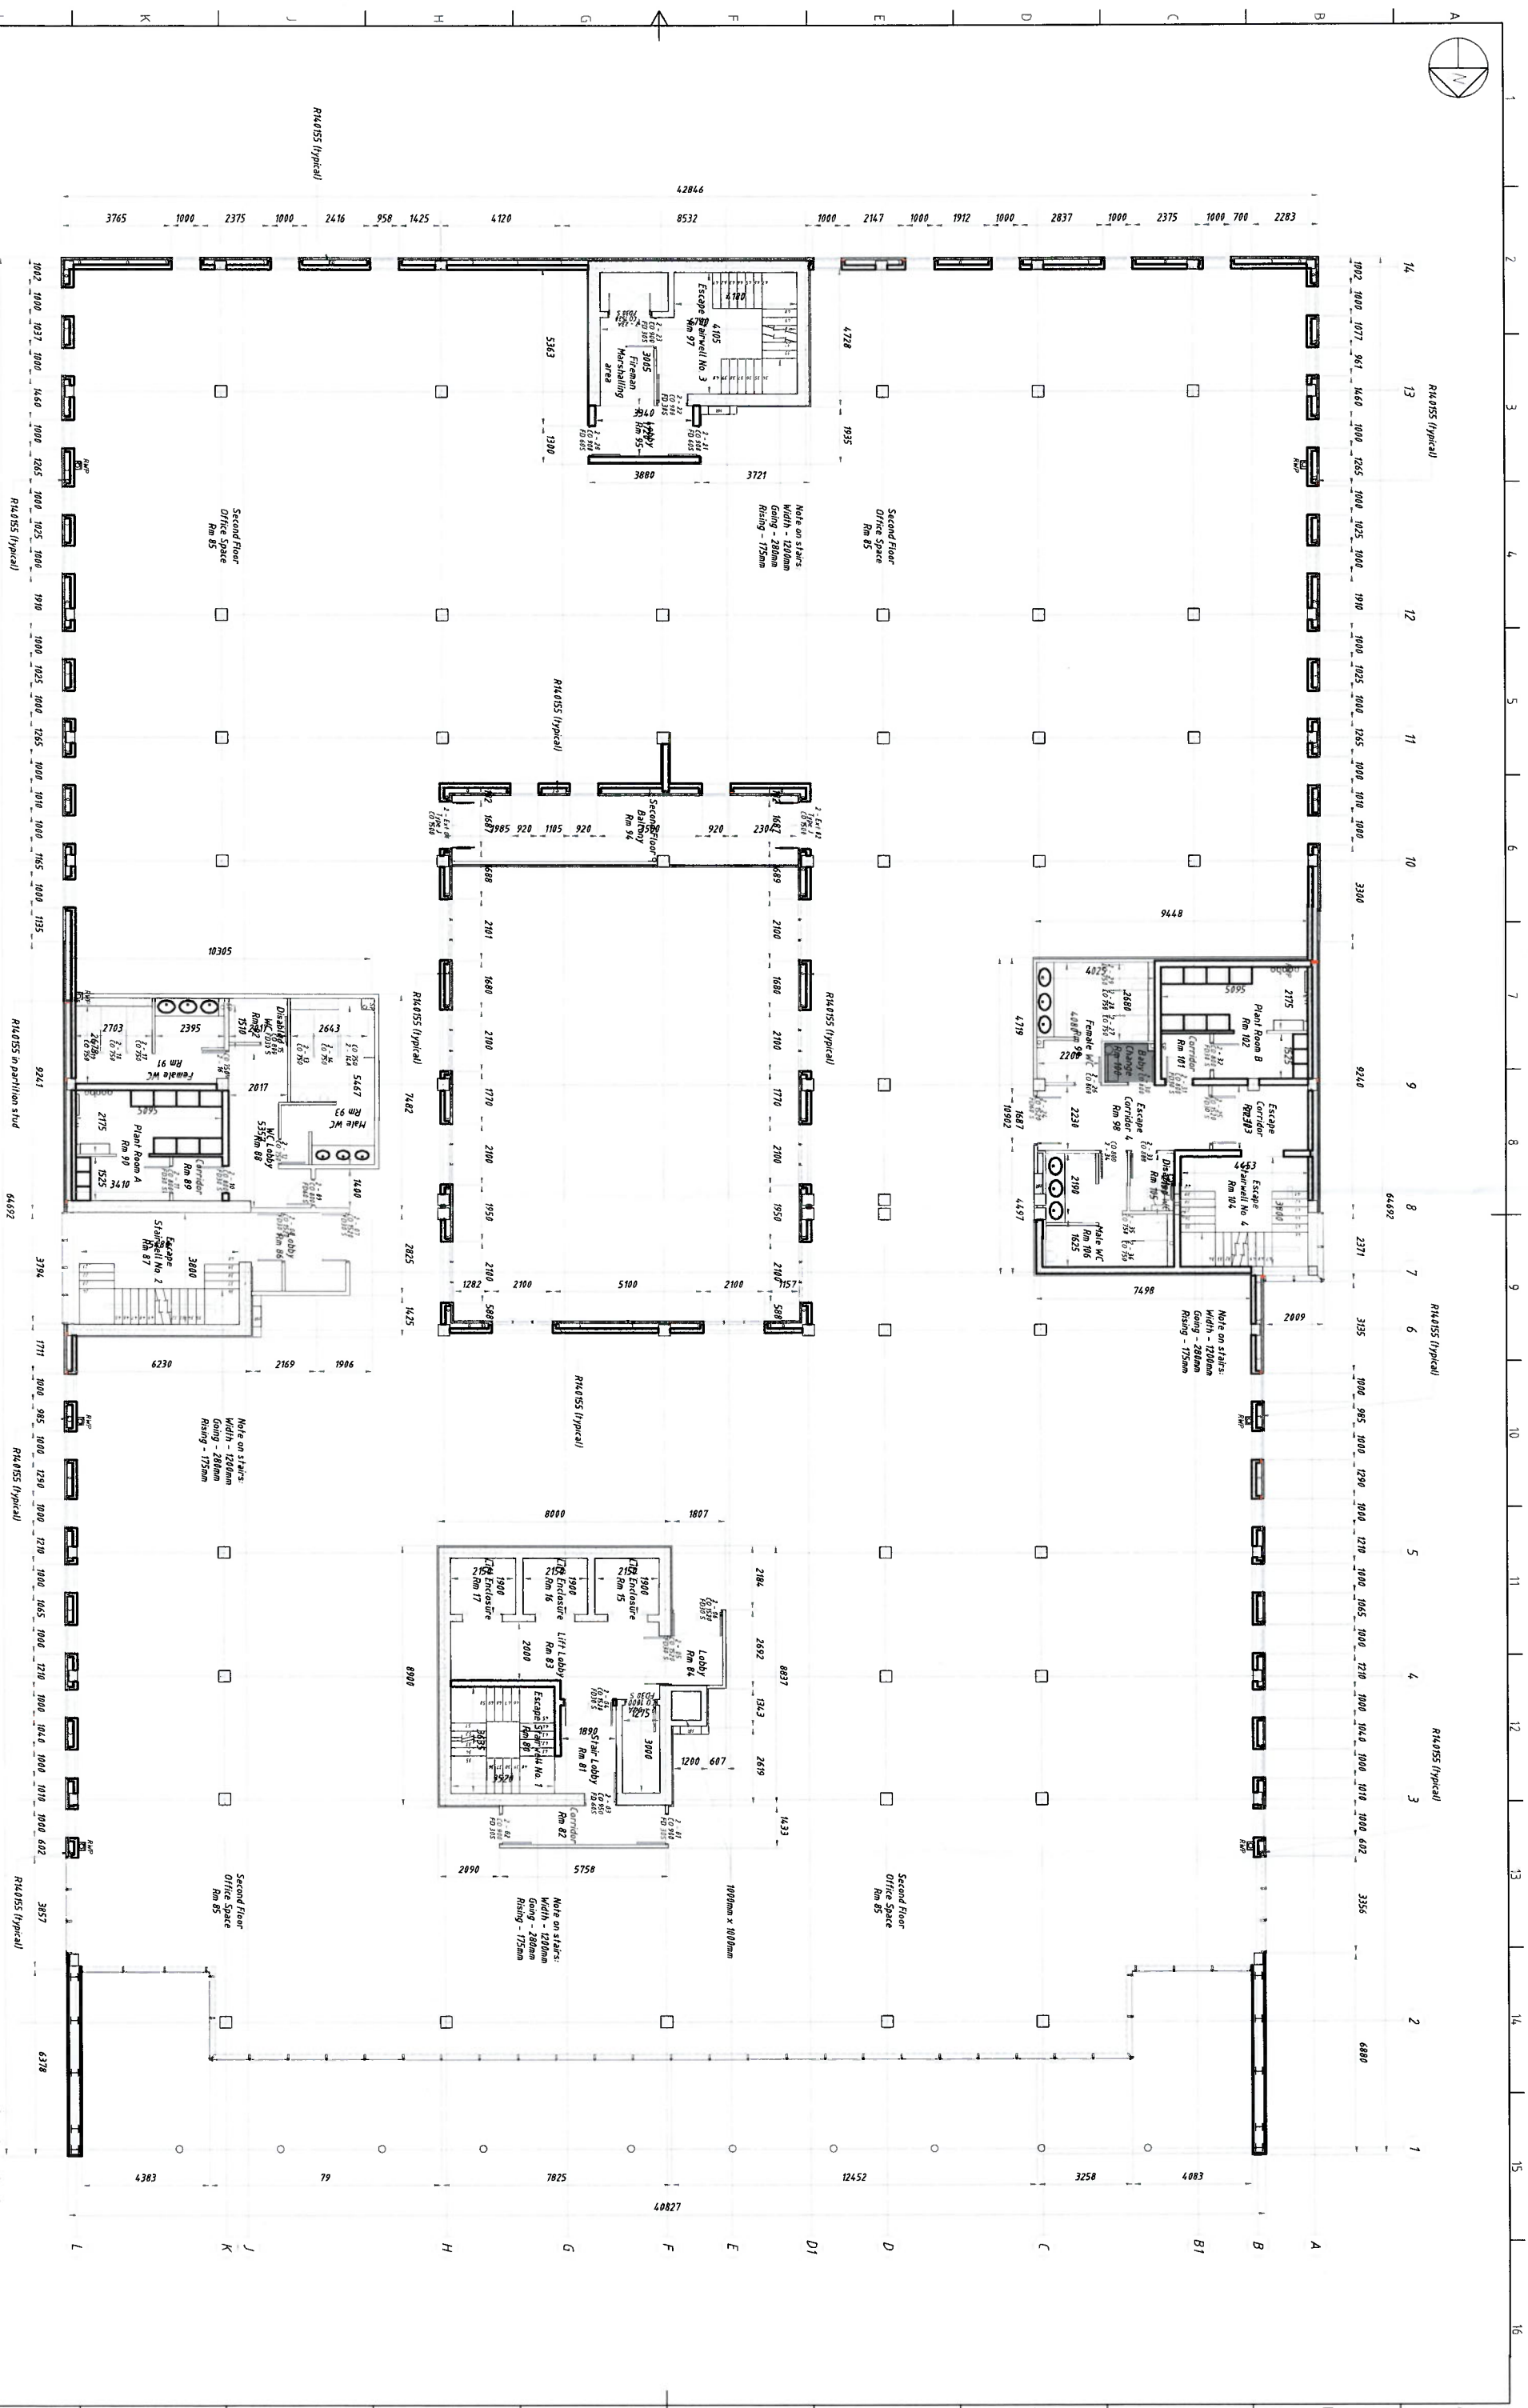

AN COMISIÚN PLEANÁLA


24 FEB 2026

TR DATED

FROM

26 3¹¹ 24 1 06

[illegible]

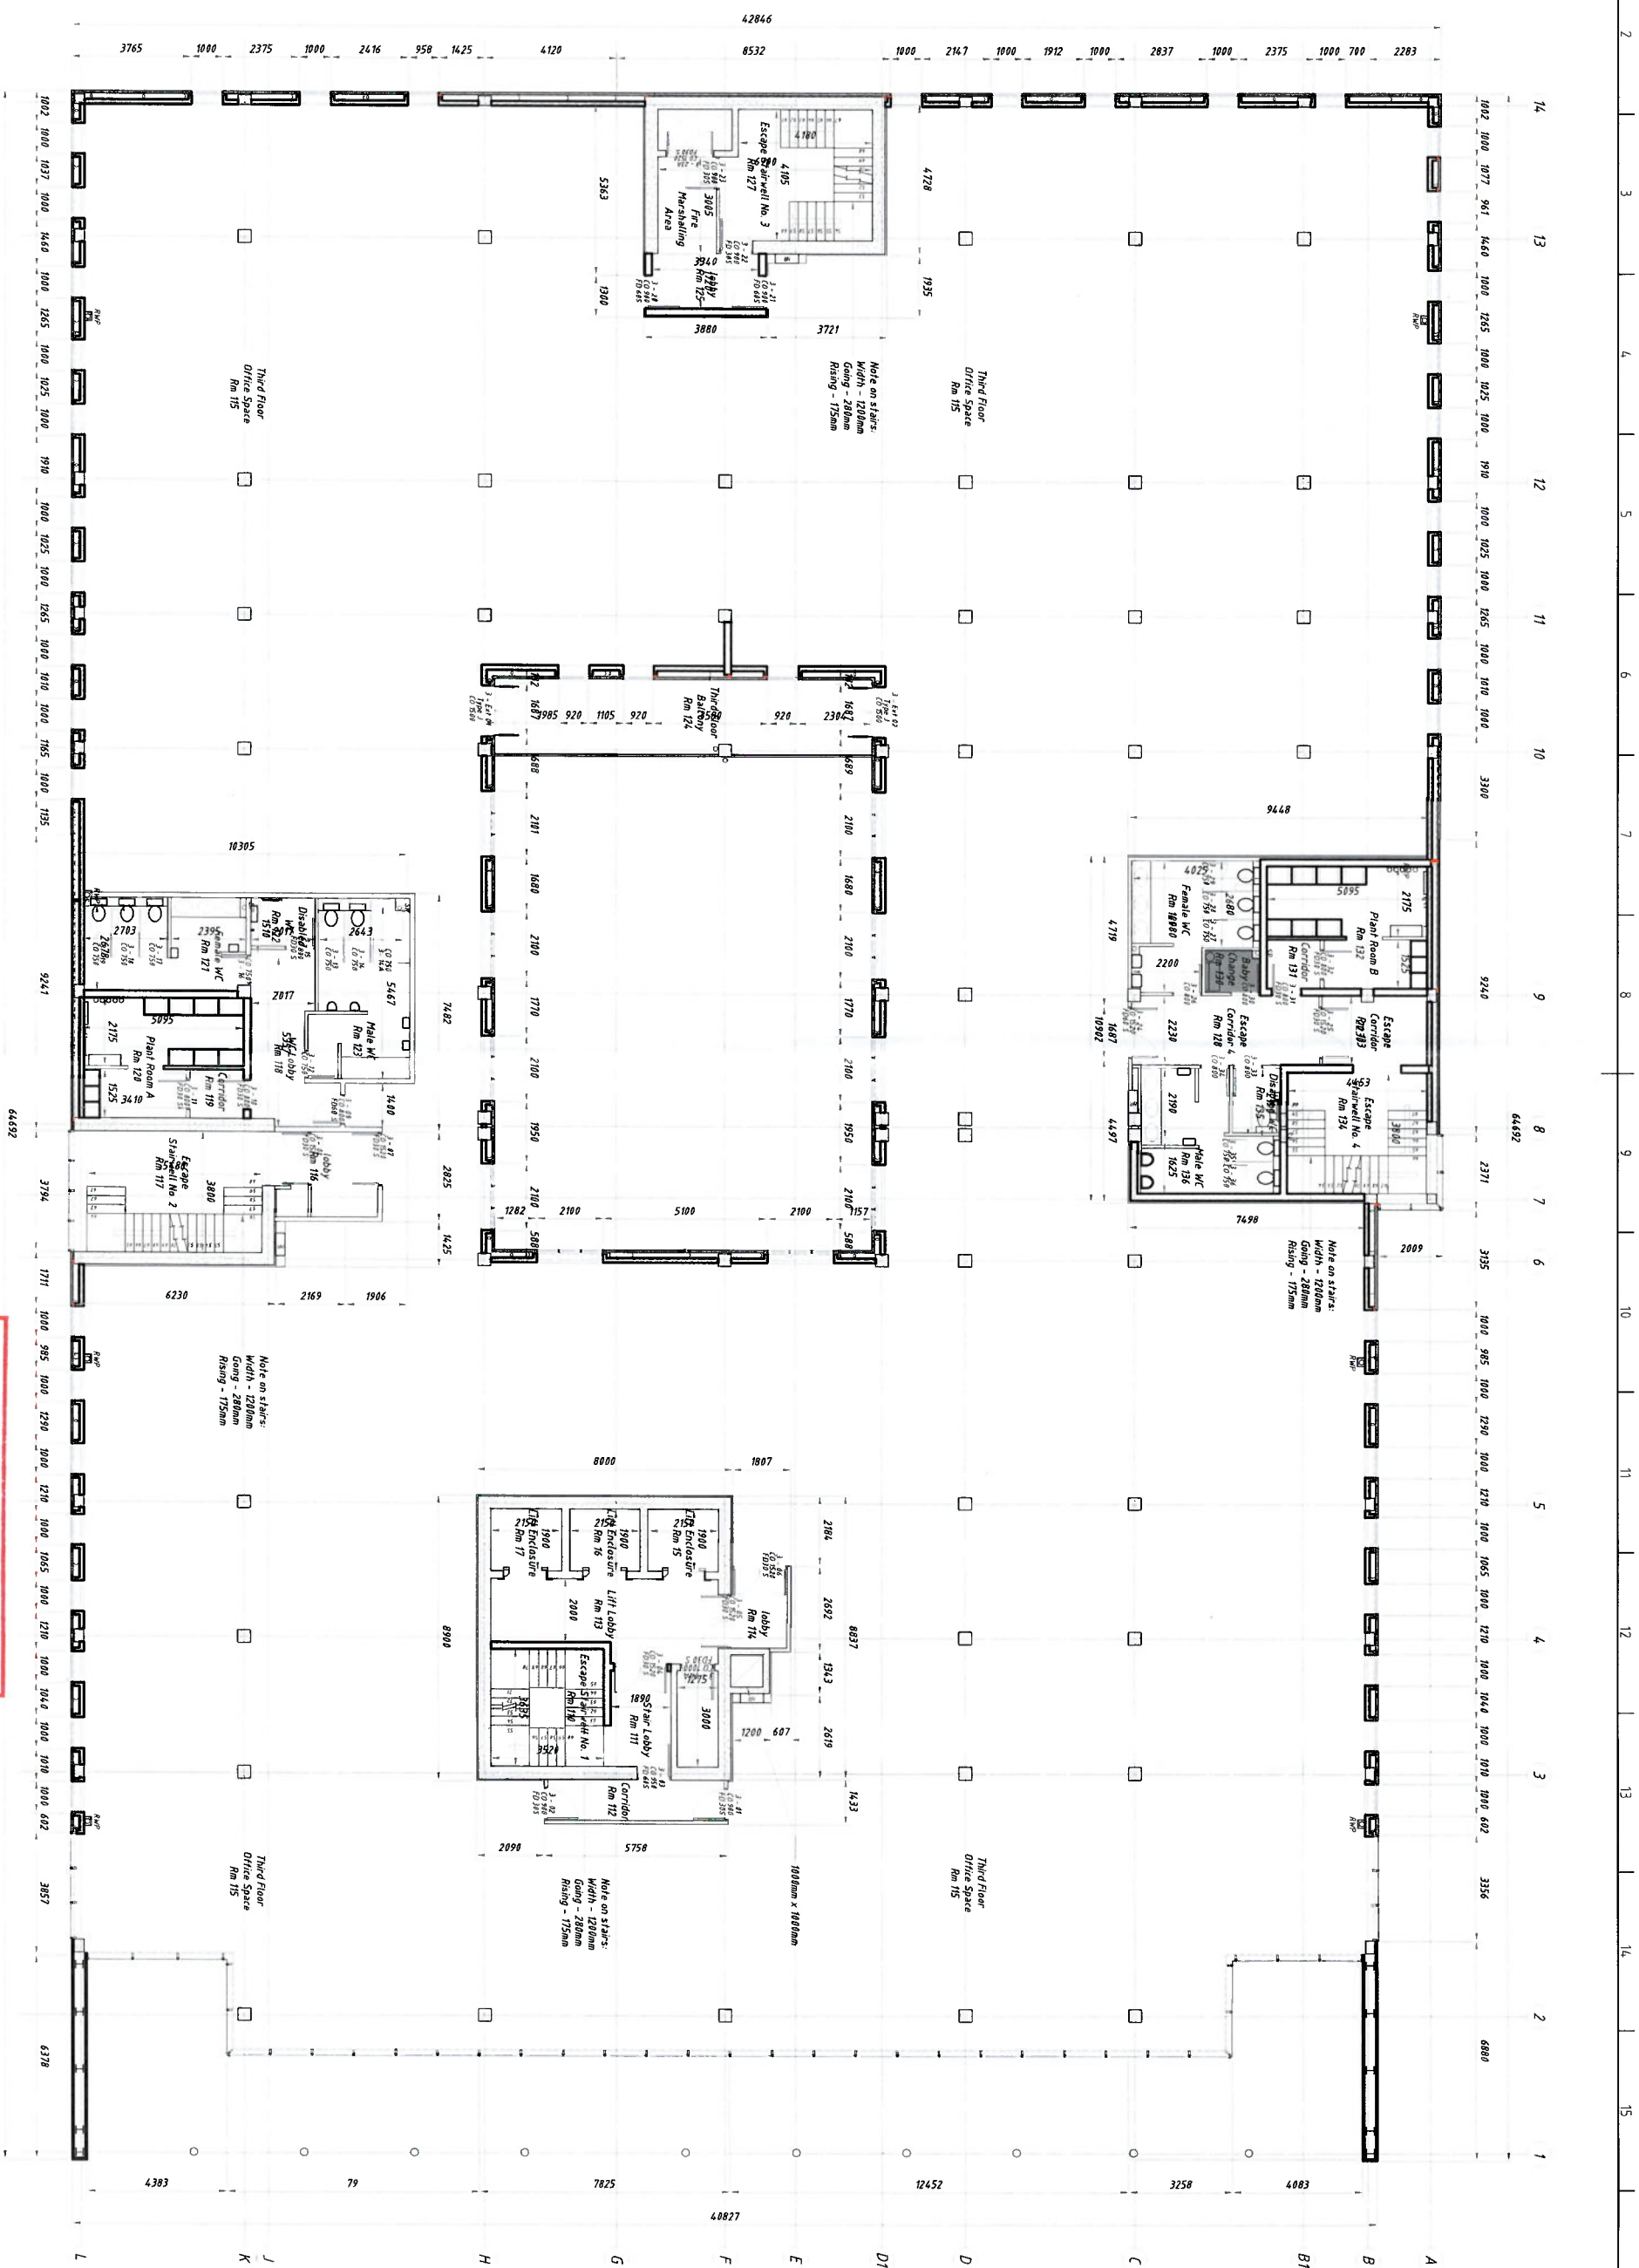

AN COMISIÚN PLEANÁLA


24 FEB 2026

LTR DATED _____ FROM PA

LDG-

26 3 1/2 4 7 0 6

[illegible]

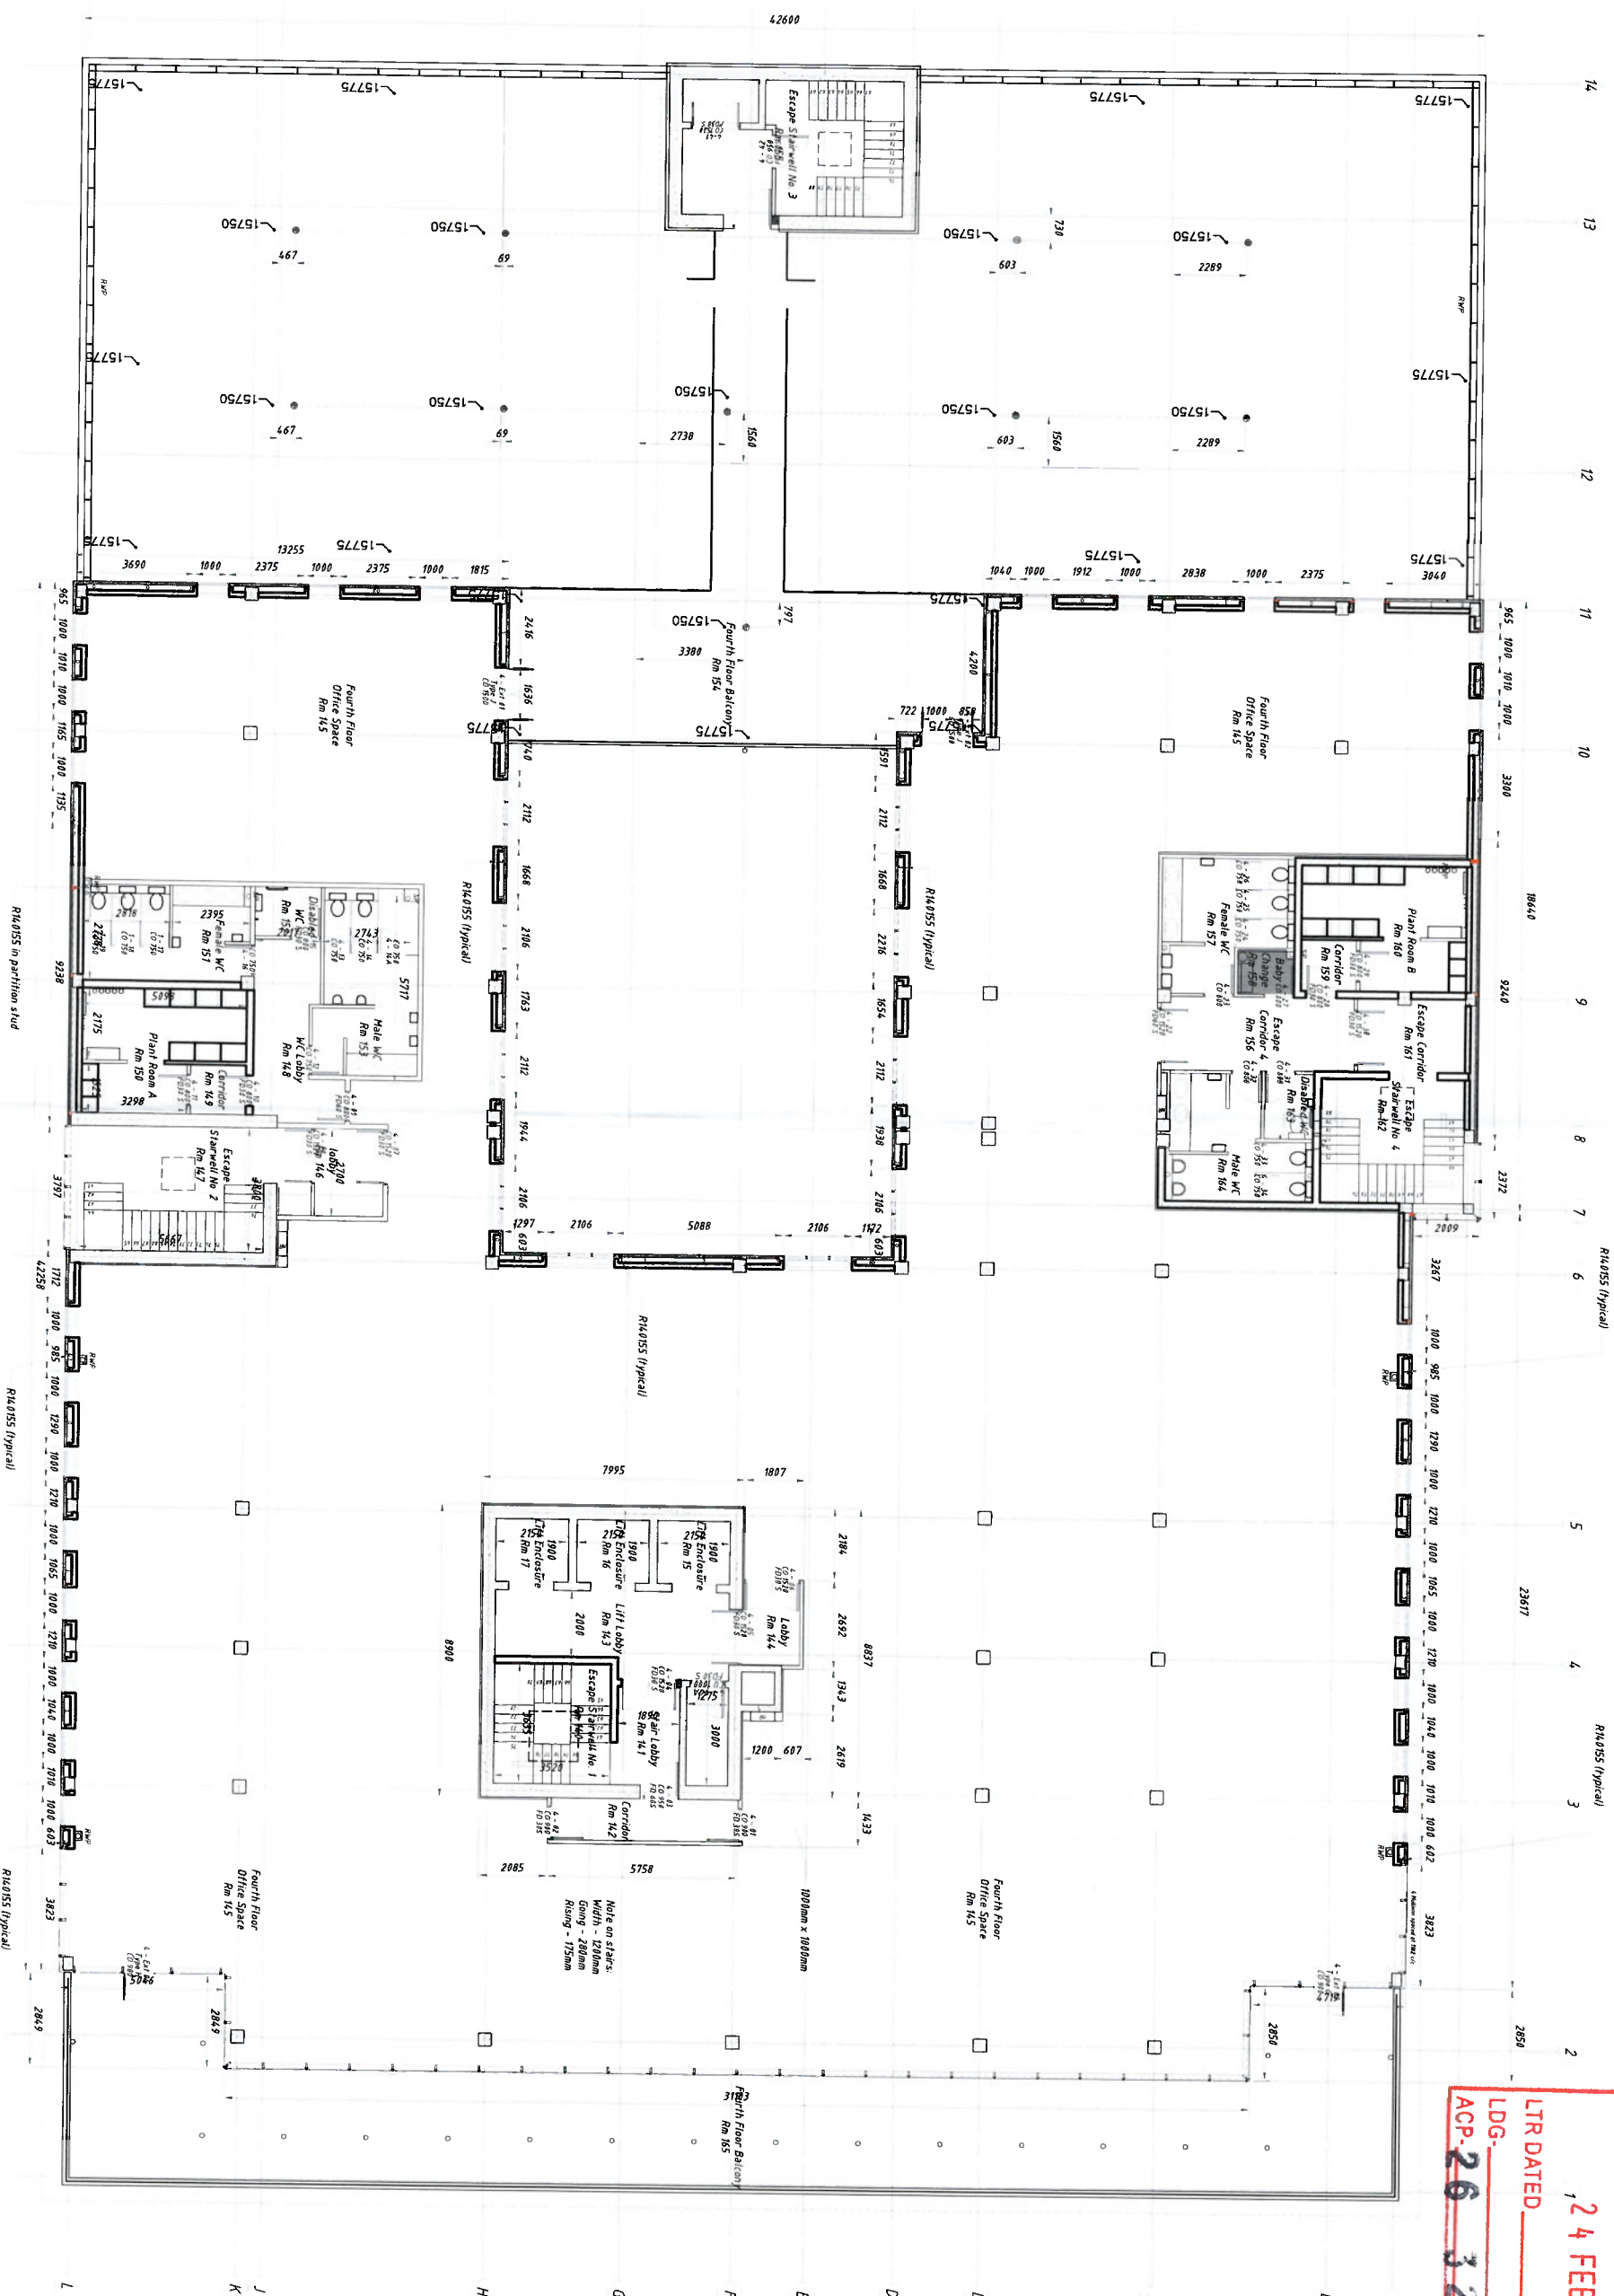

AN COMISIUN PLEANALA
24 FEB 2026
LTR DATED FROM PA
LDG-
ACP-26 324106

R14.055 in partition stud

R14.055 Located in Stud Partition
Scale 1:10

8 Number R14.055 on Intermediate Floors

R14.055 (typical)
Scale 1:10

R14.055 (typical)

R14.055 (typical)

R14.055 (typical)

2


AN COMISIUN PLEANALA
24 FEB 2026
LTR DATED FROM PA
LDG-
ACP-26 324106

R14.055 (typical)

Fourth Floor Office Space Rm 145

Fourth Floor Office Space Rm 145

Note on stairs - 1000mm x 1000mm

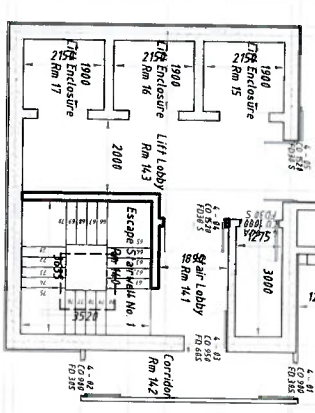

R14.055 (typical)

R14.055 Located in Stud Partition
Scale 1:10

8 Number R14.055 on Intermediate Floors


R14.055 (typical)
Scale 1:10

R14.055 (typical)

Fourth Floor Office Space Rm 145

Fourth Floor Office Space Rm 145

Note on stairs - 1000mm x 1000mm

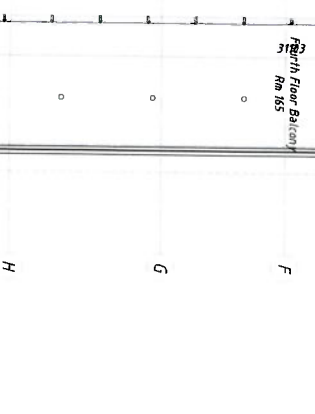

R14.055 (typical)

R14.055 Located in Stud Partition
Scale 1:10

8 Number R14.055 on Intermediate Floors

R14.055 (typical)
Scale 1:10

R14.055 (typical)

Fourth Floor Office Space Rm 145

Fourth Floor Office Space Rm 145

Note on stairs - 1000mm x 1000mm



