
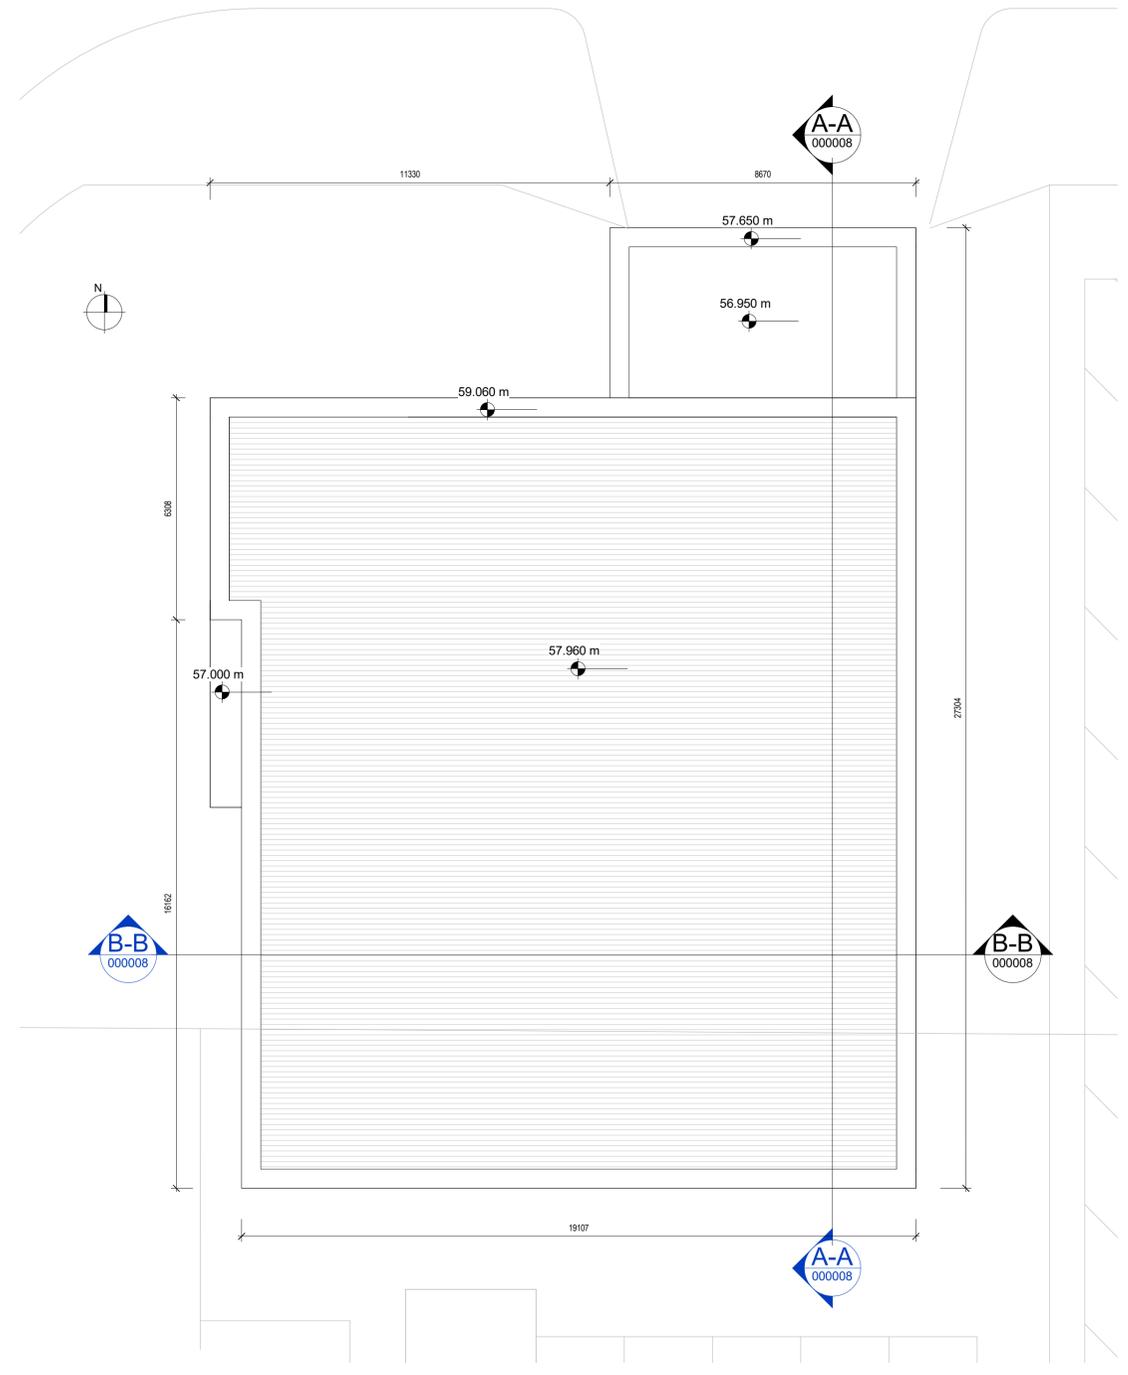



100
0 10
Millimetres

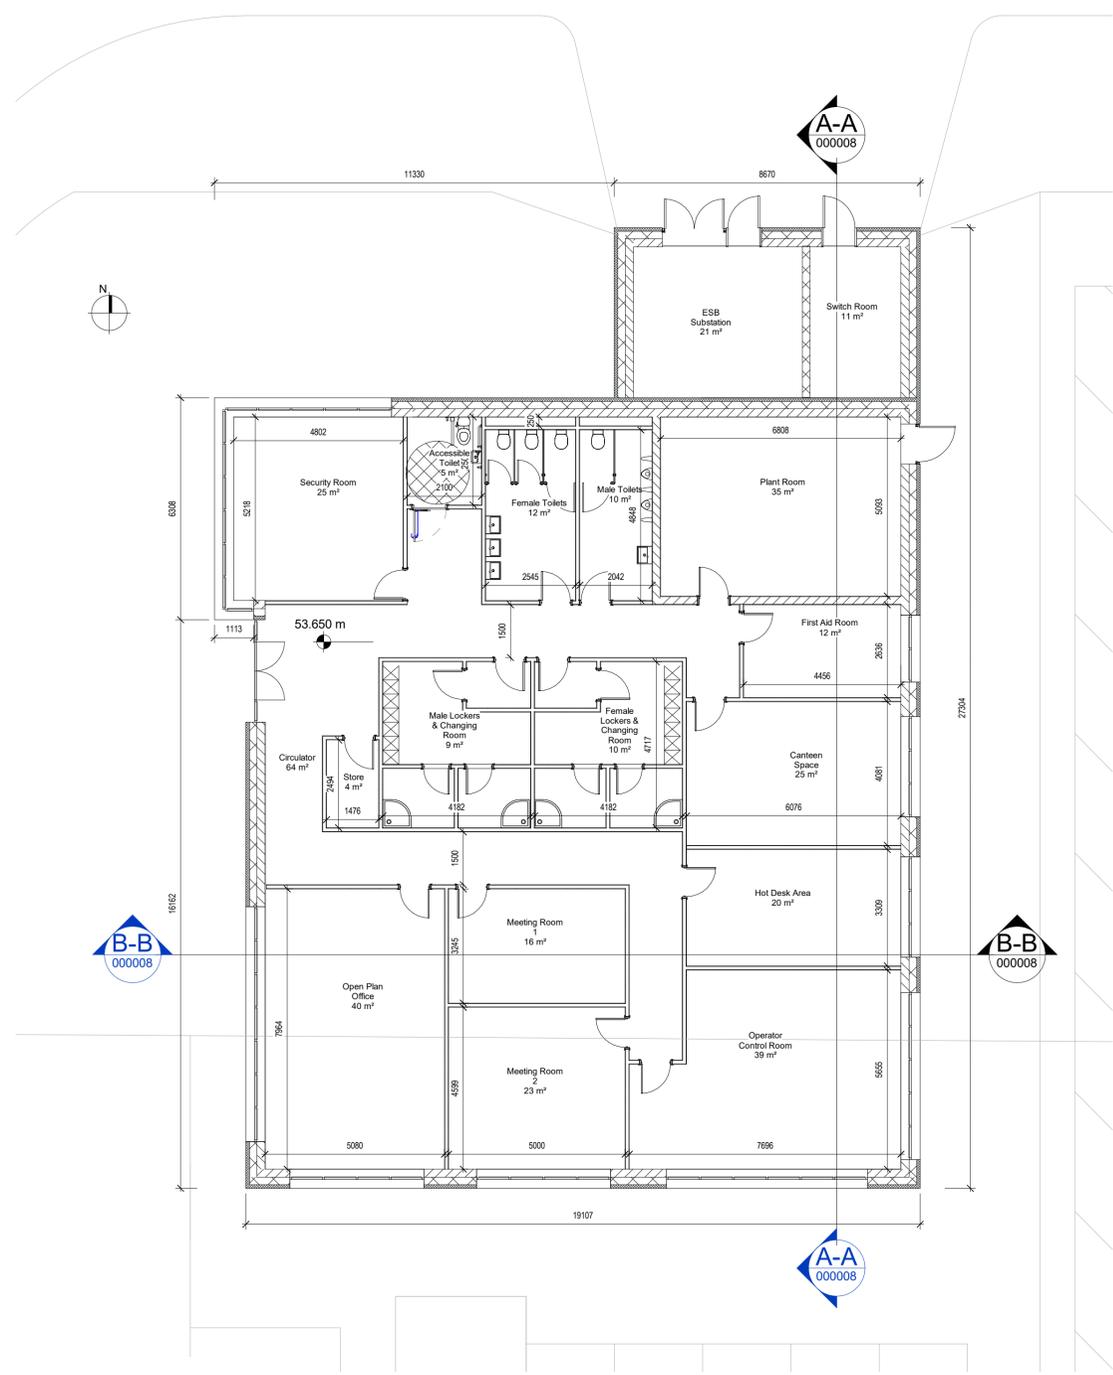

1 00 - Level - Administration Building Plan
000007 SCALE 1 : 100

2 02 - Level - Roof Level - Administration Building
000007 SCALE 1 : 100

- GENERAL NOTES**
- ALL DIMENSIONS ARE IN MILLIMETRES UNLESS NOTED OTHERWISE
 - ONLY WRITTEN DIMENSIONS SHALL BE USED. NO DIMENSIONS SHALL BE SCALED FROM THE DRAWINGS
 - ALL LEVELS ARE IN METRES AND ARE TO MALIN HEAD DATUM
 - ALL COORDINATES ARE IN METRES AND ARE TO IRISH TRANSVERSE MERCATOR
 - DRAWINGS ARE TO BE READ IN CONJUNCTION WITH THE SPECIFICATION

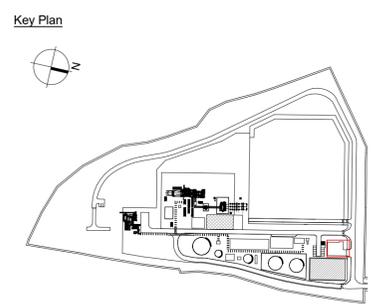

Rev.	Date	Description	By	Rev'd	Chk'd	App'd
P00	14/01/2026	Planning Issue	AH	JM	AJ	

Drawing Suitability	FOR PLANNING	Status	P	Project Title	Cashla Peaker Plant, Rathmorrissy and Pollnagroagh (Townlands), Athenry, Co. Galway				
<p>DUBLIN CORK GALWAY DUNDALK</p> <p>ATKINS HOUSE, 150 AIRSIDE BUSINESS PARK, SWORDS, DUBLIN, K67 K5W4. Tel : +353 1 810 8000 Email : info.ie@atkinsrealis.com</p>				Drawing Title	Administration Building & ESB Substation - Floor Plan				
				Client	BORD GÁIS ENERGY				
Scale	As indicated	Drawn	AH	Checked	JM	Reviewed	AJB	Authorised	AJB
Original Size	A1	Date	25-06-2025	Date	25-06-2025	Date	25-06-2025	Date	25-06-2025
Drawing Number	PEK3-ATK-ZZ-ZZ-DR-A-ATK-000007							Revision	P00