


100
0 10
Millimetres

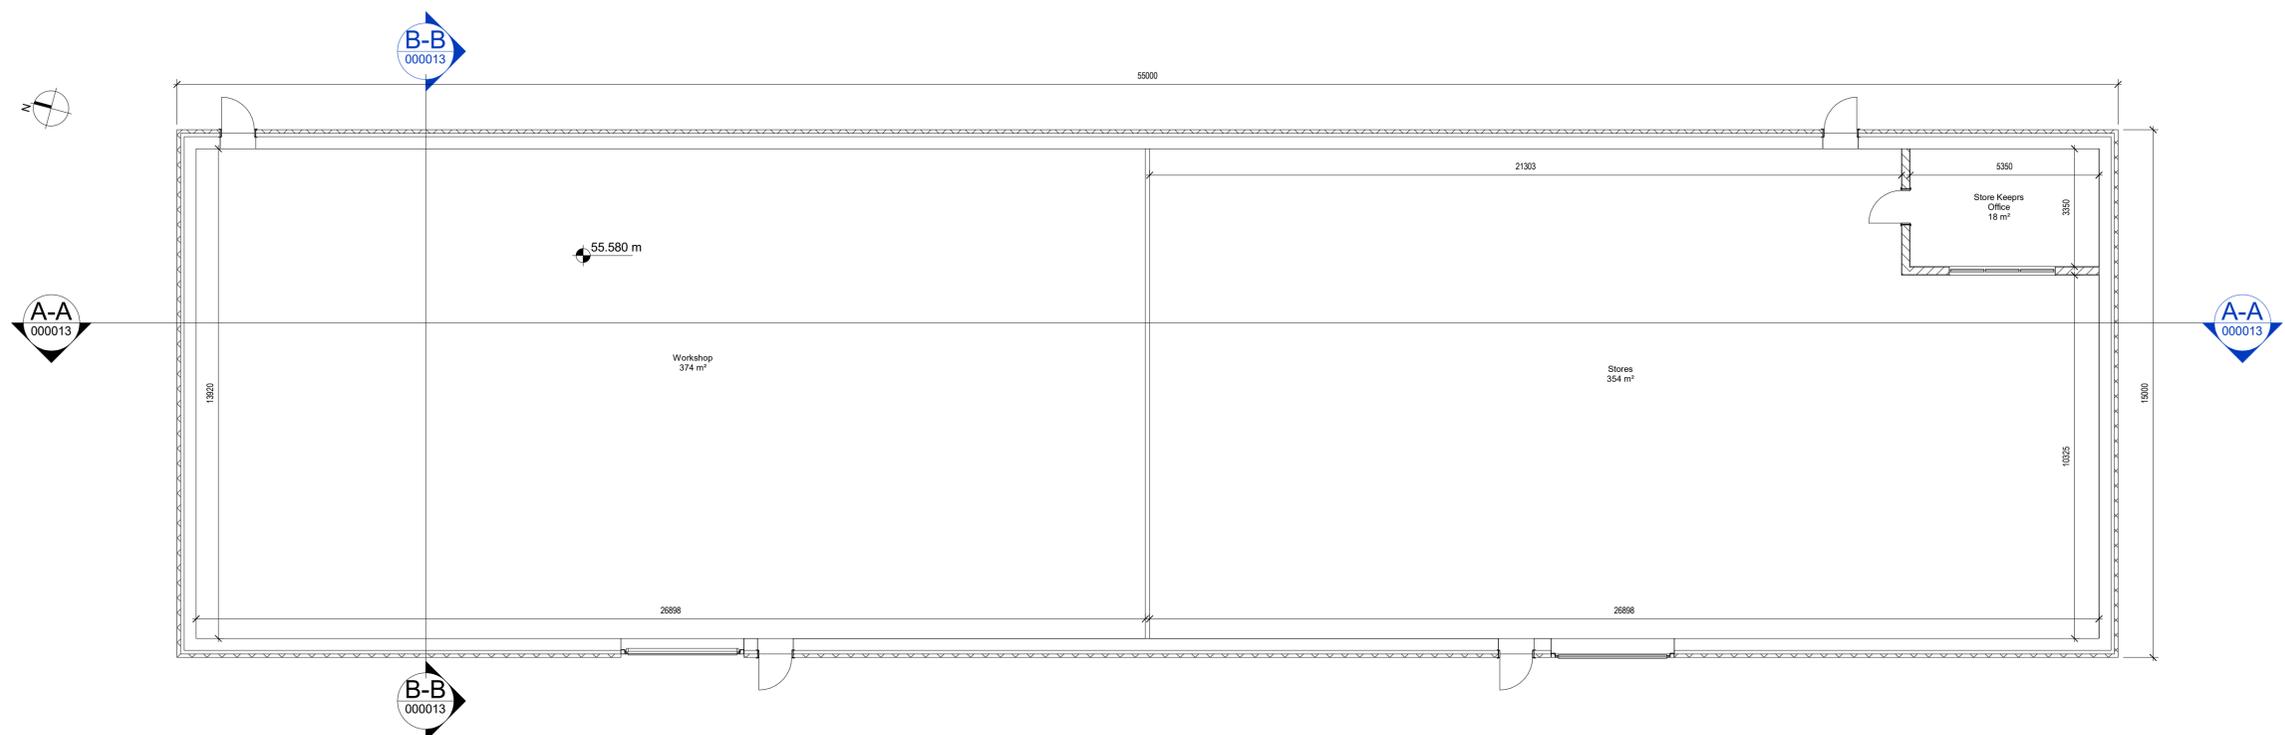


1 00 - Level - Workshop GF
SCALE 1 : 100



2 02 - Level - 02 - Roof Plan
SCALE 1 : 100

- GENERAL NOTES**
- ALL DIMENSIONS ARE IN MILLIMETRES UNLESS NOTED OTHERWISE
 - ONLY WRITTEN DIMENSIONS SHALL BE USED. NO DIMENSIONS SHALL BE SCALED FROM THE DRAWINGS
 - ALL LEVELS ARE IN METRES AND ARE TO MALIN HEAD DATUM
 - ALL COORDINATES ARE IN METRES AND ARE TO IRISH TRANSVERSE MERCATOR
 - DRAWINGS ARE TO BE READ IN CONJUNCTION WITH THE SPECIFICATION

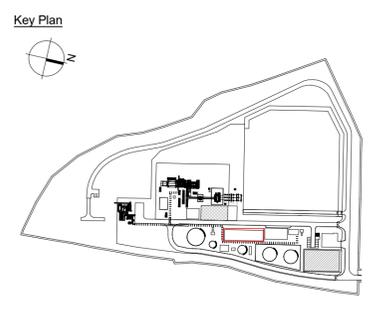

Rev.	Date	Description	By	Rev'd	Chk'd	App'd
P00	14/01/2026	Planning Issue	AH	JM	AJ	

Drawing Suitability: **FOR PLANNING** Status: **P**

AtkinsRéalis
DUBLIN | CORK | GALWAY | DUNDALK
ATKINS HOUSE, 150 AIRSIDE BUSINESS PARK, SWORDS, DUBLIN, K67 K5W4.
Tel : +353 1 810 8000 Email : info.ie@atkinsrealis.com

Client: **BORD GÁIS ENERGY**

Project Title: Cashla Peaker Plant, Rathmorrissey and Pollnagroagh (Townlands), Athenry, Co. Galway					
Drawing Title: Workshop Building Plan					
Scale: As indicated	Drawn: AH	Checked: JM	Reviewed: AJB	Authorised: AJB	
Original Size: A1	Date: 25-06-2025	Date: 25-06-2025	Date: 26-06-2025	Date: 26-06-2025	
Drawing Number: PEK3-ATK-ZZ-ZZ-DR-A-ATK-000011				Revision: P00	