




Millimetres
0 10 100

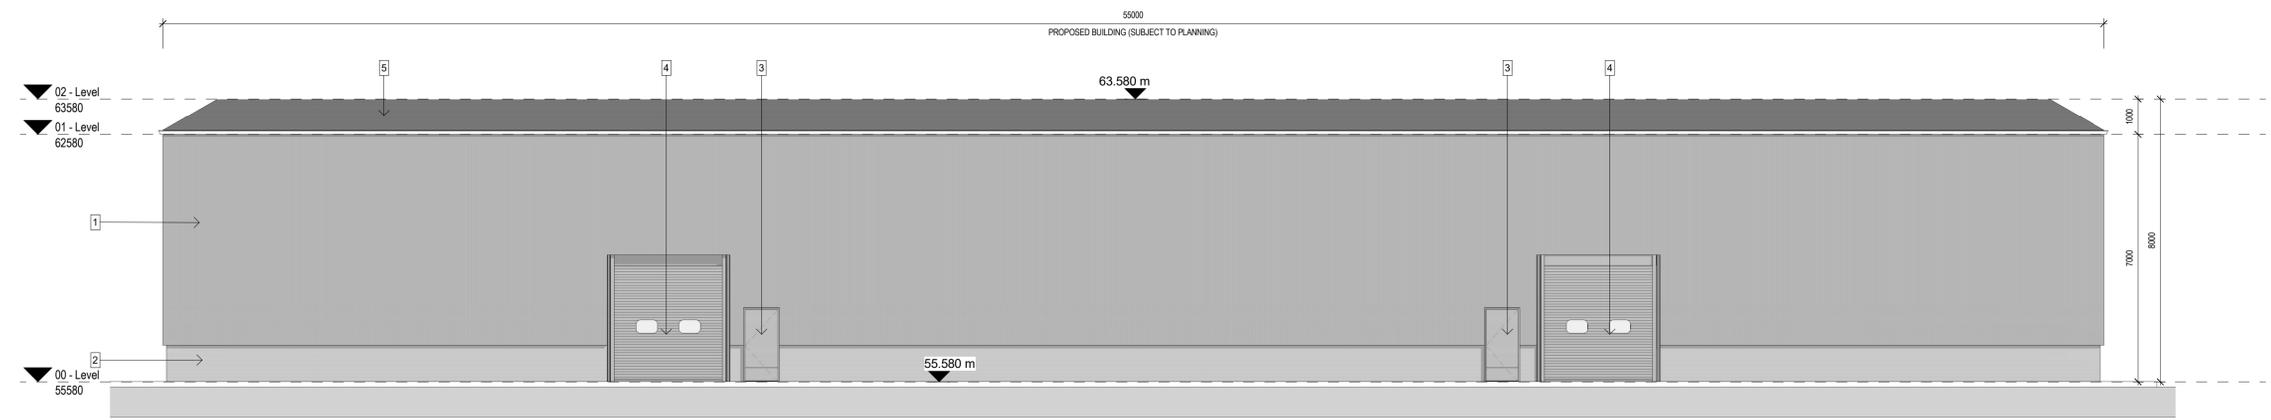


1 West Elevation
000012 SCALE 1 : 100

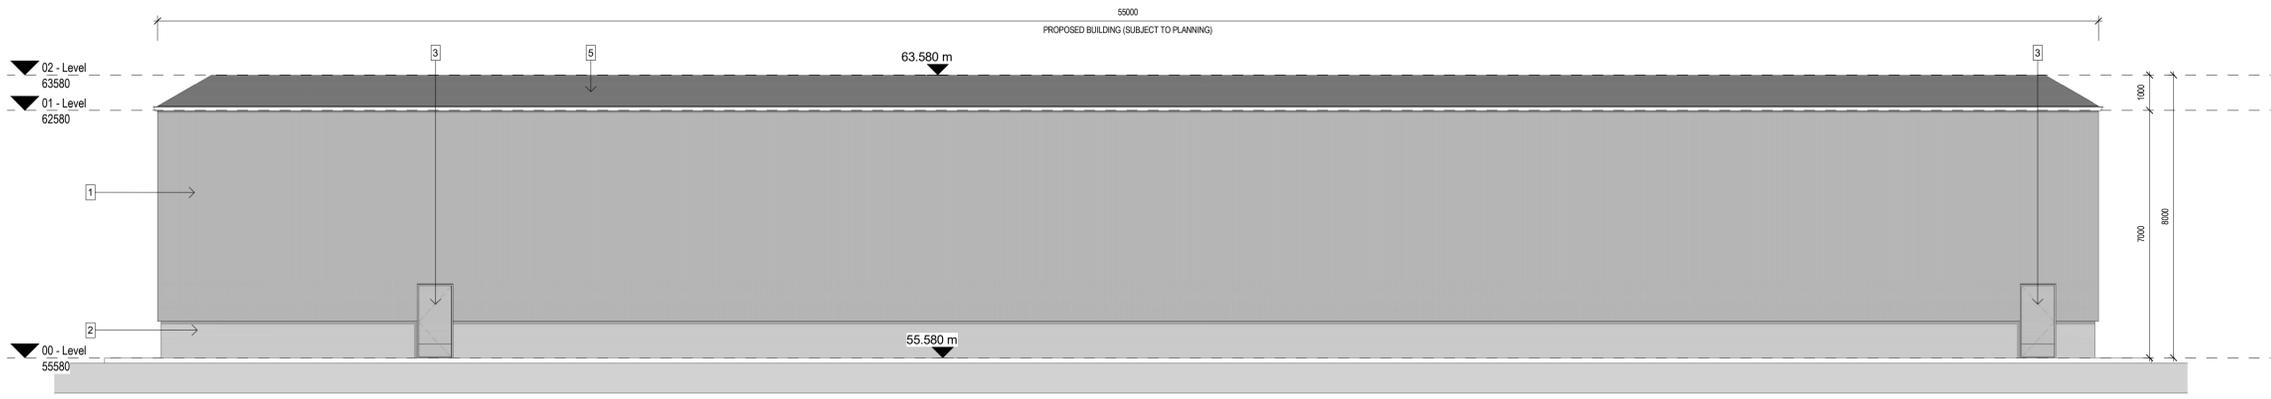

2 East Elevation
000012 SCALE 1 : 100

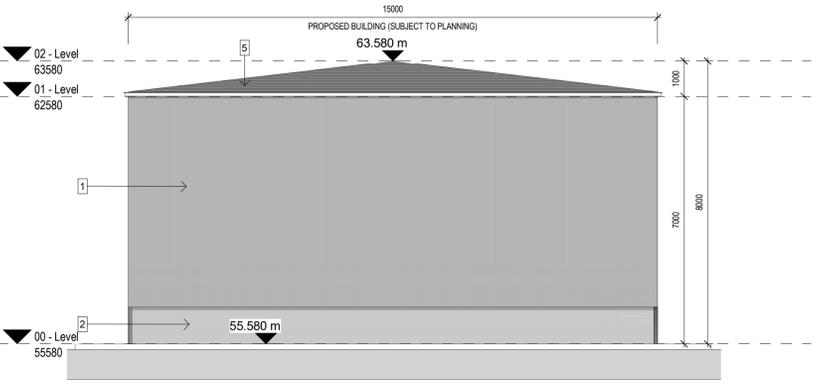


3 South Elevation
000012 SCALE 1 : 100

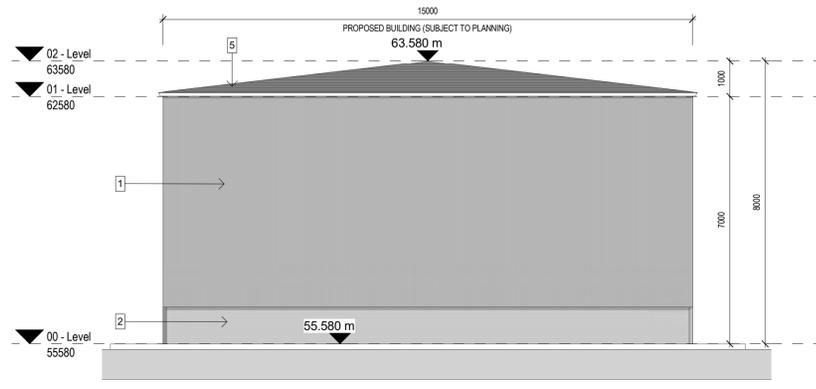

4 North Elevation
000012 SCALE 1 : 100

- GENERAL NOTES**
- ALL DIMENSIONS ARE IN MILLIMETRES UNLESS NOTED OTHERWISE
 - ONLY WRITTEN DIMENSIONS SHALL BE USED. NO DIMENSIONS SHALL BE SCALED FROM THE DRAWINGS
 - ALL LEVELS ARE IN METRES AND ARE TO MALIN HEAD DATUM
 - ALL COORDINATES ARE IN METRES AND ARE TO IRISH TRANSVERSE MERCATOR
 - DRAWINGS ARE TO BE READ IN CONJUNCTION WITH THE SPECIFICATION

- FINISHES LEGEND:**
- Kingspan Panel KS1000 MR to selected Neutral RAL colour
 - External leaf block on edge with two coats of render selected Neutral RAL colour.
 - Steel door to selected RAL colour
 - Roller shutter door to selected RAL colour
 - Kingspan Panel Lo Pitch Roof Panel to selected RAL colour

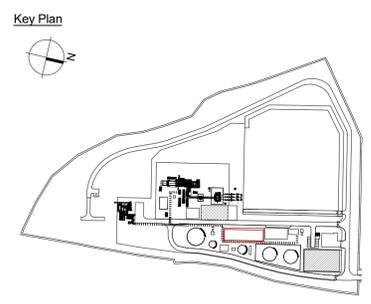

Rev.	Date	Description	By	Rev'd	CHK'd	App'd
P00	14/01/2026	Planning Issue	AH	JM	AJ	

Drawing Suitability	FOR PLANNING	Status	P	Project Title	Cashla Peaker Plant, Rathmorrissy and Pollnagroagh (Townlands), Atherly, Co. Galway				
<p>DUBLIN CORK GALWAY DUNDALK</p> <p>ATKINS HOUSE, 150 AIRSIDE BUSINESS PARK, SWORDS, DUBLIN, K67 K5W4. Tel : +353 1 810 8000 Email : info.ie@atkinsrealis.com</p>				Drawing Title	Workshop Building Elevations				
				Client	BORD GÁIS ENERGY				
Scale	As indicated	Drawn	AH	Checked	JM	Reviewed	AJB	Authorised	AJB
Original Size	A1	Date	25-06-2025	Date	25-06-2025	Date	26-06-2025	Date	26-06-2025
Drawing Number	PEK3-ATK-ZZ-ZZ-DR-A-ATK-000012							Revision	P00