




100
0 10
Millimetres

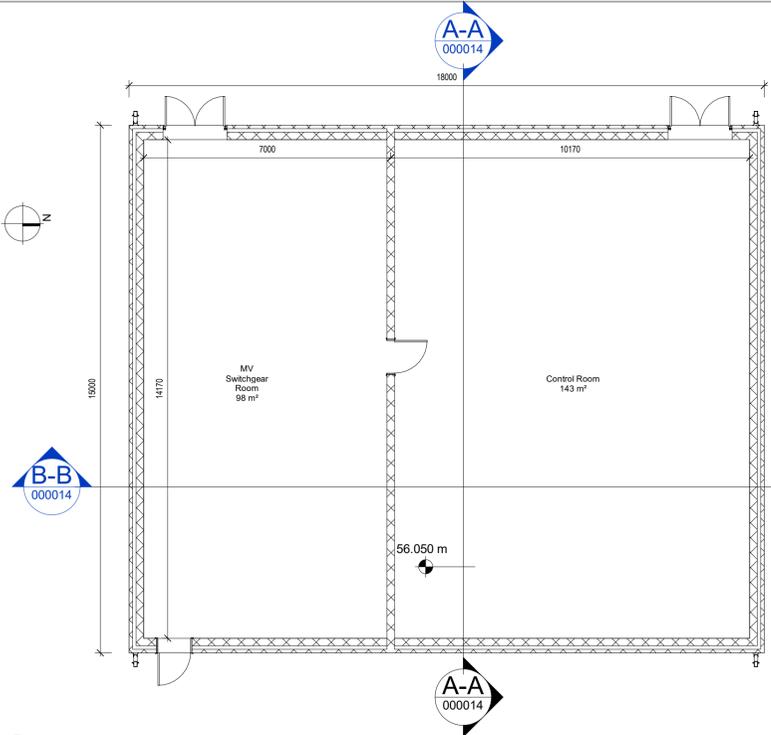


1 00 - Level - Electrical Control Building
SCALE 1 : 100

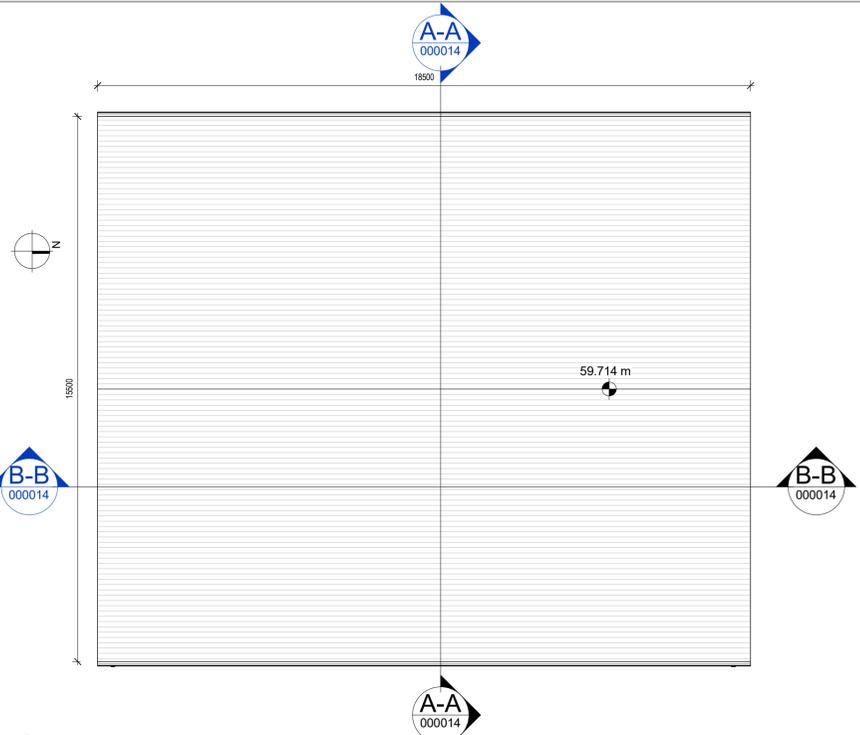


2 01 - Level - Roof Plan
SCALE 1 : 100

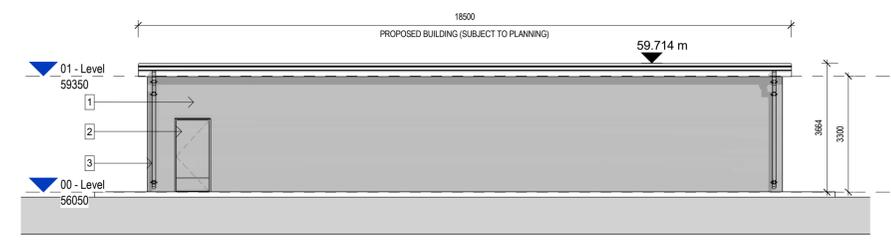


3 East Elevation
SCALE 1 : 100

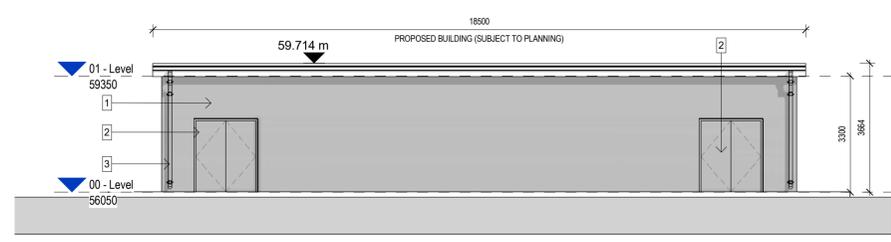


4 West Elevation
SCALE 1 : 100

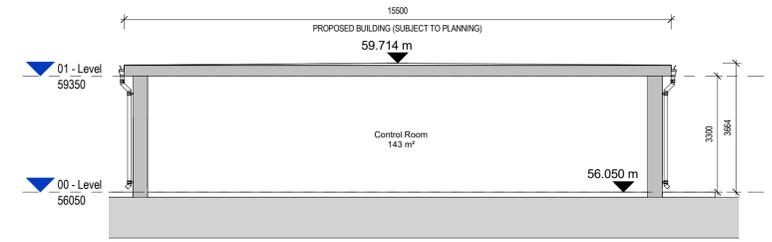


A-A Section A-A
SCALE 1 : 100

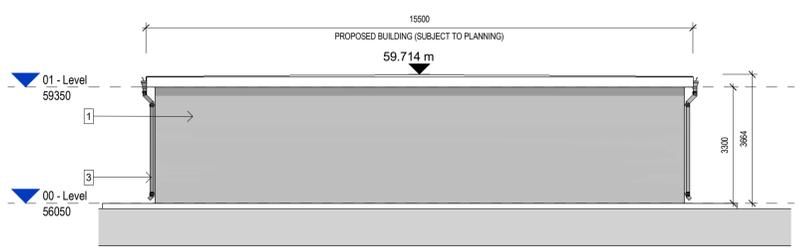

5 North Elevation
SCALE 1 : 100

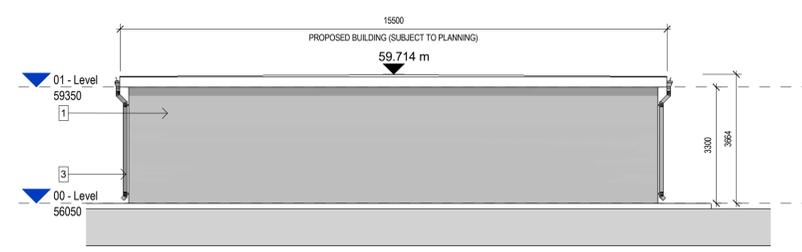


6 South Elevation
SCALE 1 : 100

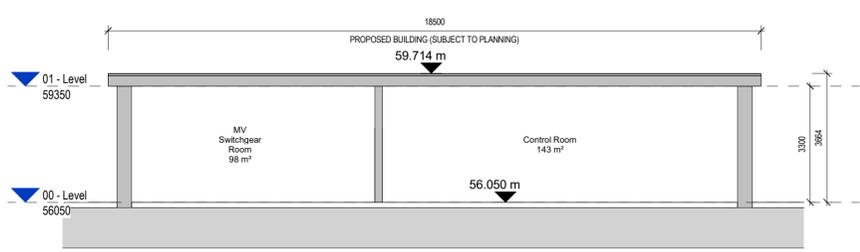

B-B Section B-B
SCALE 1 : 100

- GENERAL NOTES**
- ALL DIMENSIONS ARE IN MILLIMETRES UNLESS NOTED OTHERWISE
 - ONLY WRITTEN DIMENSIONS SHALL BE USED. NO DIMENSIONS SHALL BE SCALED FROM THE DRAWINGS
 - ALL LEVELS ARE IN METRES AND ARE TO MALIN HEAD DATUM
 - ALL COORDINATES ARE IN METRES AND ARE TO IRISH TRANSVERSE MERCATOR
 - DRAWINGS ARE TO BE READ IN CONJUNCTION WITH THE SPECIFICATION

- FINISHES LEGEND:**
- Scud Render & Float in Sand White Cement Plaster Roughcast Finish
 - Steel door to selected RAL colour
 - RWP

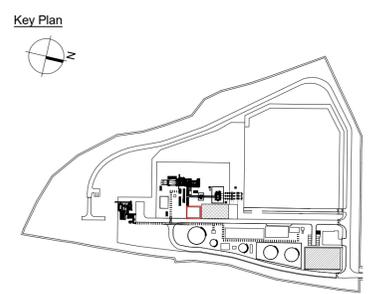

Rev.	Date	Description	By	Rev'd	Chk'd	App'd
P00	14/01/2026	Planning Issue	AH	JM	AJ	

Drawing Subtality	FOR PLANNING	Status	P	Project Title	Cashla Peaker Plant, Rathmorrissy and Pollnagroagh (Townlands), Athenry, Co. Galway				
<p>DUBLIN CORK GALWAY DUNDALK</p> <p>ATKINS HOUSE, 150 AIRSIDE BUSINESS PARK, SWORDS, DUBLIN, K67 K5W4. Tel : +353 1 810 8000 Email : info.ie@atkinsrealis.com</p>				Drawing Title	Electrical Control Building				
				Client	BORD GÁIS ENERGY				
Scale	As indicated	Drawn	AH	Checked	JM	Reviewed	AJB	Authorised	AJB
Original Size	A1	Date	25-06-2025	Date	25-06-2025	Date	26-06-2025	Date	26-06-2025
Drawing Number	PEK3-ATK-ZZ-ZZ-DR-A-ATK-000014							Revision	P00