




100  
0 10  
Millimetres

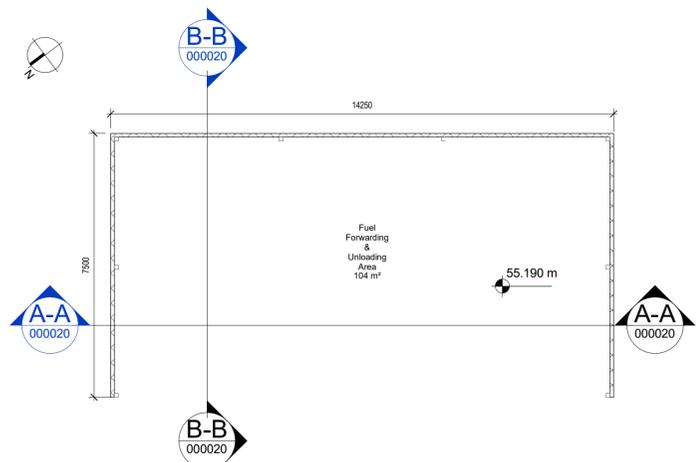


**1 00 - Level - Fuel Forwarding & Unloading Area**  
SCALE 1 : 100

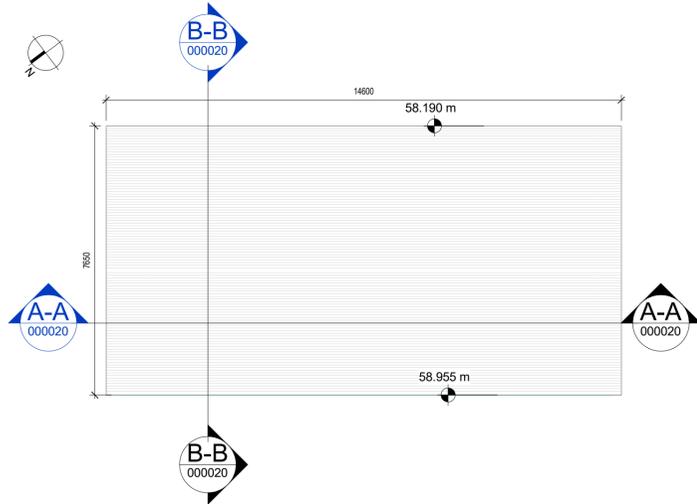


**2 02 - Level - Roof Level Fuel Forwarding & Unloading Area**  
SCALE 1 : 100

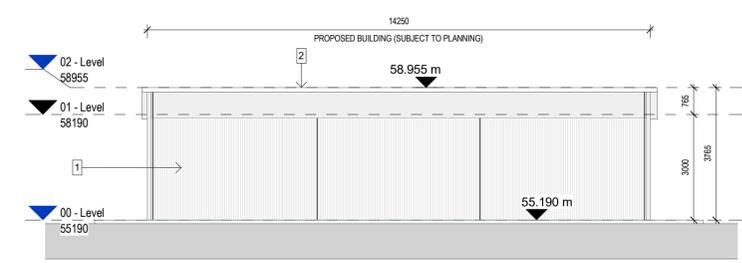


**3 North/West Elevation**  
SCALE 1 : 100

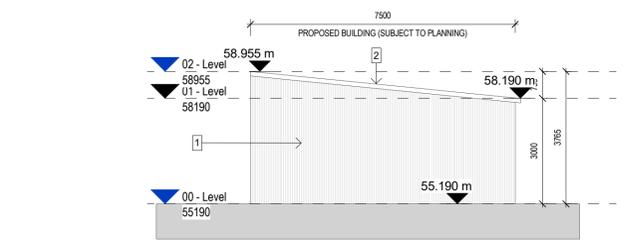


**5 South/West Elevation**  
SCALE 1 : 100

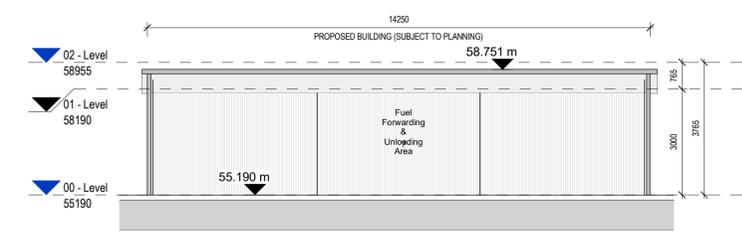


**A-A Section A-A**  
SCALE 1 : 100

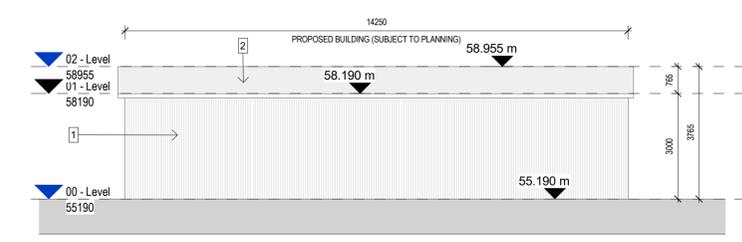

**4 South/East Elevation**  
SCALE 1 : 100

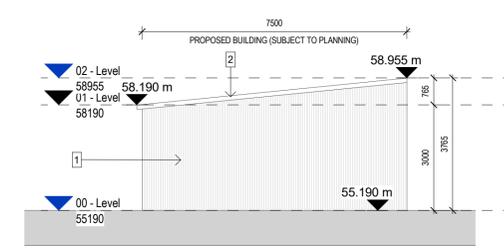


**6 North/East Elevation**  
SCALE 1 : 100

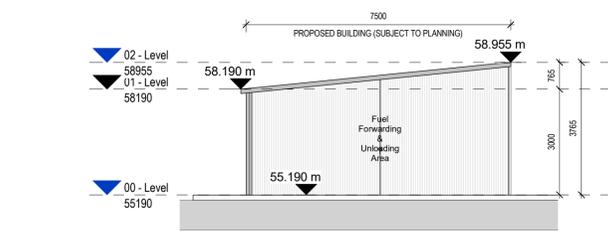

**B-B Section B-B**  
SCALE 1 : 100

- GENERAL NOTES**
- ALL DIMENSIONS ARE IN MILLIMETRES UNLESS NOTED OTHERWISE
  - ONLY WRITTEN DIMENSIONS SHALL BE USED. NO DIMENSIONS SHALL BE SCALED FROM THE DRAWINGS
  - ALL LEVELS ARE IN METRES AND ARE TO MALIN HEAD DATUM
  - ALL COORDINATES ARE IN METRES AND ARE TO IRISH TRANSVERSE MERCATOR
  - DRAWINGS ARE TO BE READ IN CONJUNCTION WITH THE SPECIFICATION

- FINISHES LEGEND:**
- 1 Kingspan Panel KS1000 MR to selected Neutral RAL colour
  - 2 Kingspan Panel Lo Pitch Roof Panel to selected Neutral RAL colour

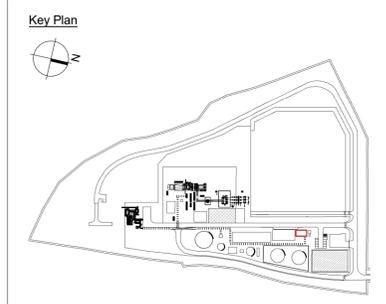

Rev.	Date	Description	By	Rev'd	Chkd	App'd
P00	14/01/2026	Planning Issue	AH	JM	AJ	

Drawing Subtality: **FOR PLANNING** Status: **P**

**AtkinsRéalis**  
DUBLIN | CORK | GALWAY | DUNDALK

ATKINS HOUSE, 150 AIRSIDE BUSINESS PARK, SWORDS, DUBLIN, K67 K5W4.  
Tel : +353 1 810 8000 Email : info.ie@atkinsrealis.com

Client: **BORD GÁIS ENERGY**

Project Title: <b>Cashla Peaker Plant, Rathmorrissy and Pollnagroagh (Townlands), Athery, Co. Galway</b>					
Drawing Title: <b>Fuel Forwarding &amp; Unloading Area</b>					
Scale: As indicated	Drawn: AH	Checked: JM	Reviewed: AJB	Authorised: AJB	
Original Size: A1	Date: 25-06-2025	Date: 25-06-2025	Date: 26-06-2025	Date: 26-06-2025	
Drawing Number: <b>PEK3-ATK-ZZ-ZZ-DR-A-ATK-000020</b>				Revision: <b>P00</b>	