




Millimetres
0 10 100

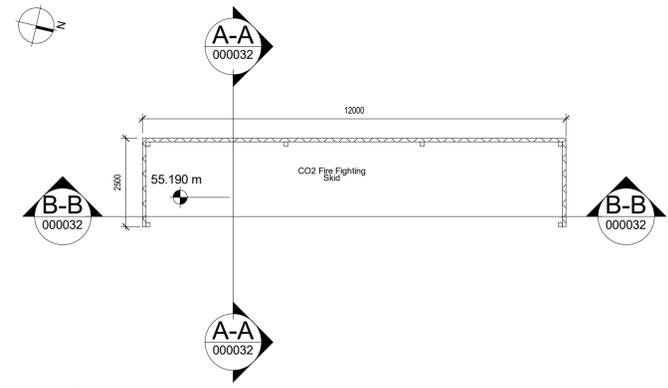


1 00 - Level - CO2 Fire Fighting
SCALE 1 : 100

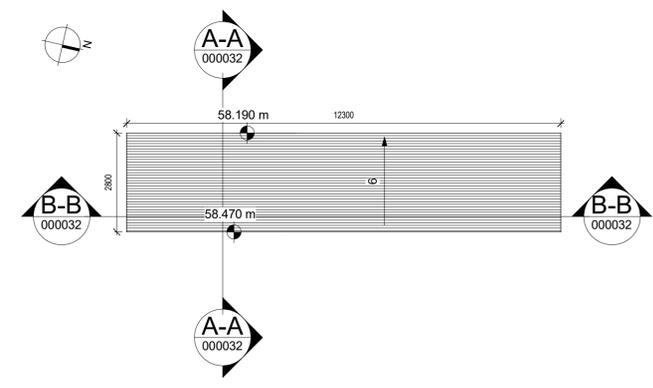


2 02 - Level - 02 - Level
SCALE 1 : 100

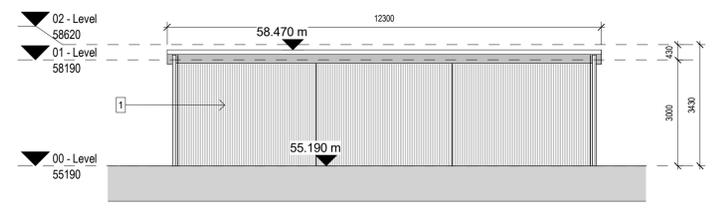


3 East Elevation
SCALE 1 : 100

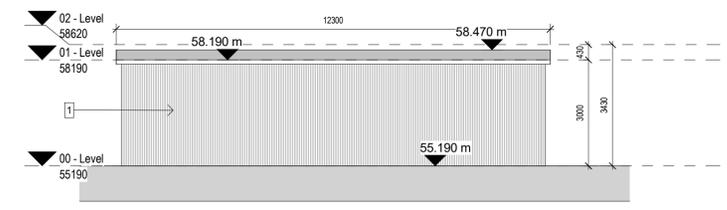


4 West Elevation
SCALE 1 : 100

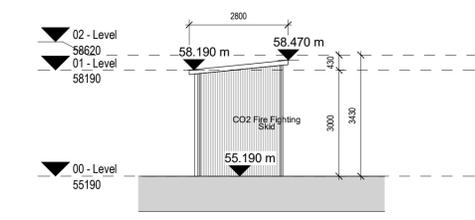


A-A Section A-A
SCALE 1 : 100

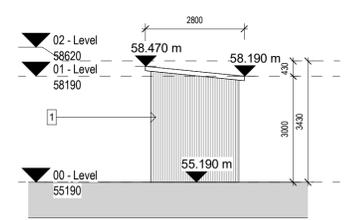

5 North Elevation
SCALE 1 : 100

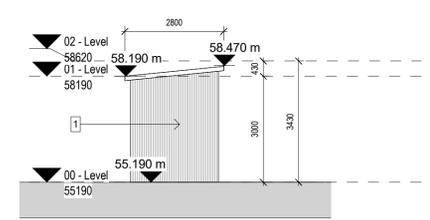

6 South Elevation
SCALE 1 : 100

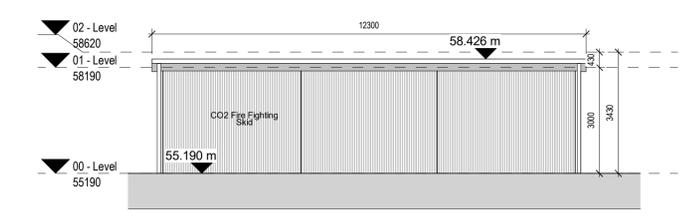

B-B Section B-B
SCALE 1 : 100


GENERAL NOTES

- ALL DIMENSIONS ARE IN MILLIMETRES UNLESS NOTED OTHERWISE
- ONLY WRITTEN DIMENSIONS SHALL BE USED. NO DIMENSIONS SHALL BE SCALED FROM THE DRAWINGS
- ALL LEVELS ARE IN METRES AND ARE TO MALIN HEAD DATUM
- ALL COORDINATES ARE IN METRES AND ARE TO IRISH TRANSVERSE MERCATOR
- DRAWINGS ARE TO BE READ IN CONJUNCTION WITH THE SPECIFICATION

FINISHES LEGEND:

- 1 Steel Panel to selected Neutral RAL colour

Key Plan

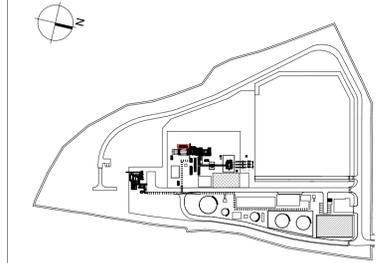

Rev.	Date	Description	By	Rev'd	Chk'd	App'd
P00	14/01/2025	Planning Issue	AH	JM	AJ	

Drawing Suitability: **FOR PLANNING** Status: **P**

AtkinsRéalis
DUBLIN | CORK | GALWAY | DUNDALK

ATKINS HOUSE, 150 AIRSIDE BUSINESS PARK,
SWORDS, DUBLIN, K67 K5W4.
Tel : +353 1 810 8000 Email : info.ie@atkinsrealis.com

Client: **BORD GÁIS ENERGY**

Project Title: Cashla Peaker Plant, Rathmorrissey and Pollnagroagh (Townlands), Athenry, Co. Galway					
Drawing Title: CO2 Fire Fighting Skid - Plan, Elevations & Sections					
Scale	Drawn	Checked	Reviewed	Authorised	
As indicated	AH	JM	AJB	AJB	
Original Size	Date	Date	Date	Date	
A1	25-06-2025	25-06-2025	26-06-2025	26-06-2025	
Drawing Number: PEK3-ATK-ZZ-ZZ-DR-A-ATK-000032					Revision: P00