




100  
10  
0  
Millimetres

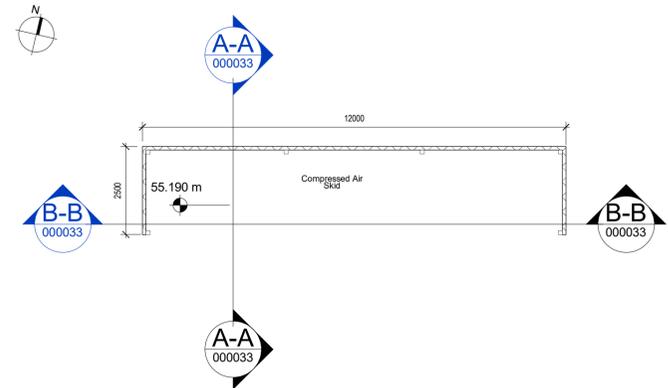


**1 00 - Level - Compressed Air Skid**  
000033 SCALE 1 : 100

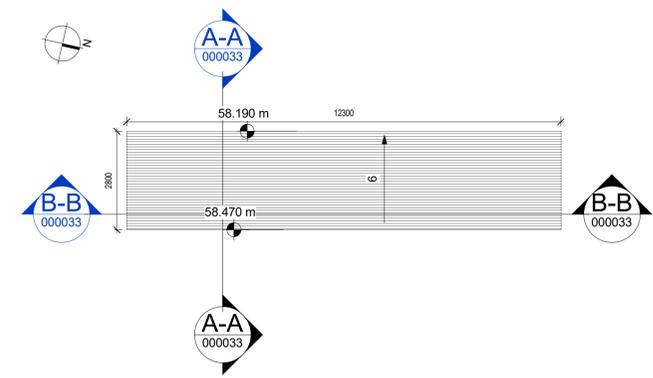


**2 02 - Level - 02 - Level**  
000033 SCALE 1 : 100

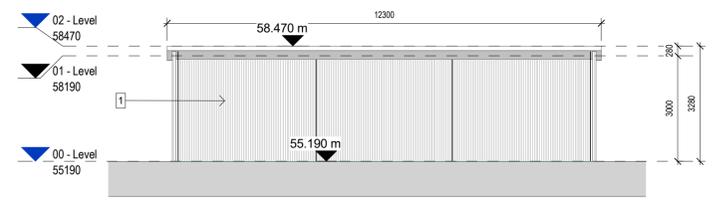


**3 South Elevation**  
000033 SCALE 1 : 100

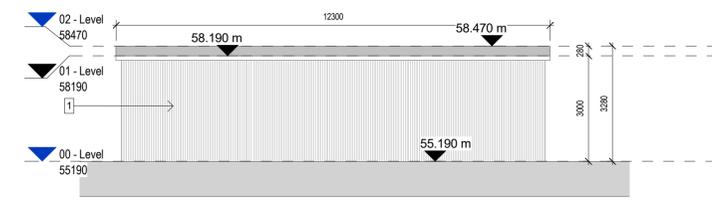


**4 North Elevation**  
000033 SCALE 1 : 100

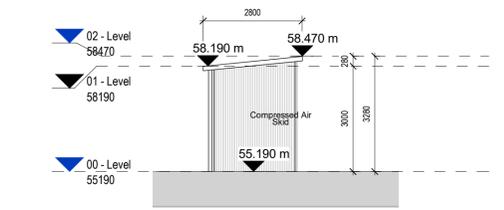


**A-A Section A-A**  
000033 SCALE 1 : 100

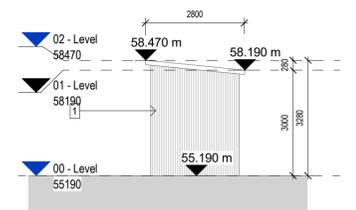

**5 East Elevation**  
000033 SCALE 1 : 100

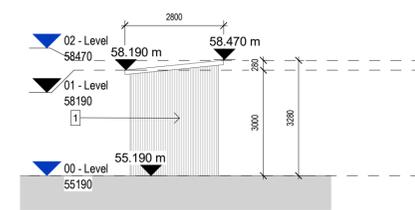

**6 West Elevation**  
000033 SCALE 1 : 100

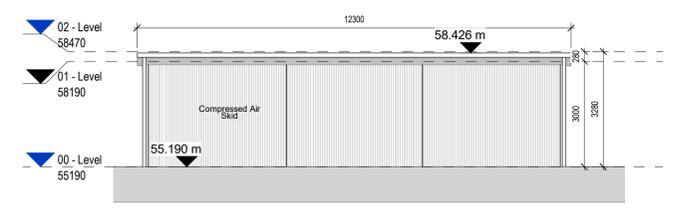

**B-B Section B-B**  
000033 SCALE 1 : 100


**GENERAL NOTES**

1. ALL DIMENSIONS ARE IN MILLIMETRES UNLESS NOTED OTHERWISE
2. ONLY WRITTEN DIMENSIONS SHALL BE USED. NO DIMENSIONS SHALL BE SCALED FROM THE DRAWINGS
3. ALL LEVELS ARE IN METRES AND ARE TO MALIN HEAD DATUM
4. ALL COORDINATES ARE IN METRES AND ARE TO IRISH TRANSVERSE MERCATOR
5. DRAWINGS ARE TO BE READ IN CONJUNCTION WITH THE SPECIFICATION

**FINISHES LEGEND:**

- 1 Steel Panel to selected Neutral RAL colour

**Key Plan**

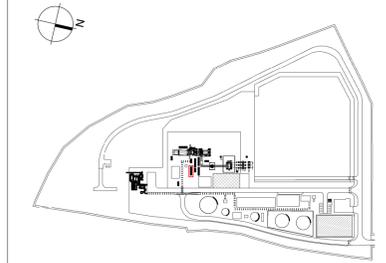

Rev.	Date	Description	By	Rev'd	Chk'd	App'd
P00	14/01/2026	Planning Issue	AH	JM	AJ	

Drawing Suitability: **FOR PLANNING** Status: **P**

**AtkinsRéalis**  
DUBLIN | CORK | GALWAY | DUNDALK  
ATKINS HOUSE, 150 AIRSIDE BUSINESS PARK, SWORDS, DUBLIN, K67 K5W4.  
Tel : +353 1 810 8000 Email : info.ie@atkinsrealis.com

Client: **BORD GÁIS ENERGY**

Project Title: <b>Cashla Peaker Plant, Rathmorrissey and Pollnagroagh (Townlands), Athenry, Co. Galway</b>					
Drawing Title: <b>Compressed Air Skid - Plan, Elevations &amp; Sections</b>					
Scale: As indicated	Drawn: AH	Checked: JM	Reviewed: AJB	Authorised: AJB	
Original Size: A1	Date: 25-06-2025	Date: 25-06-2025	Date: 26-06-2025	Date: 26-06-2025	
Drawing Number: <b>PEK3-ATK-ZZ-ZZ-DR-A-ATK-000033</b>				Revision: <b>P00</b>	