




100
10
0
Millimetres

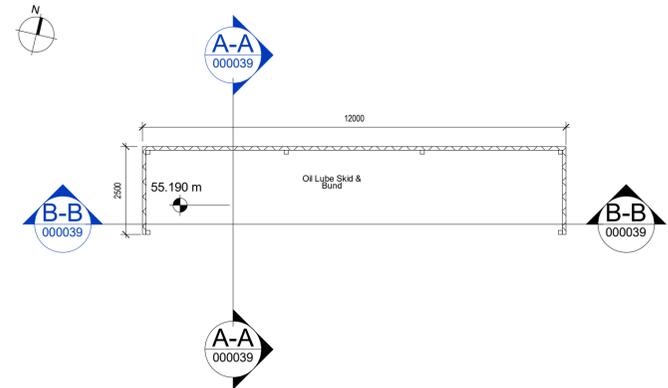


1 00 - Level - Oil Lube Skid & Bund
SCALE 1 : 100

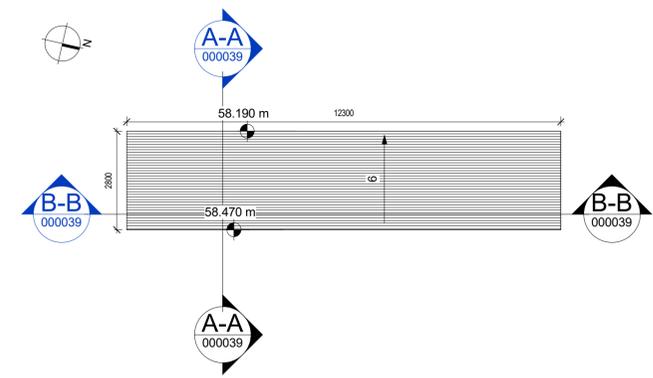


2 02 - Level - 02 - Level
SCALE 1 : 100

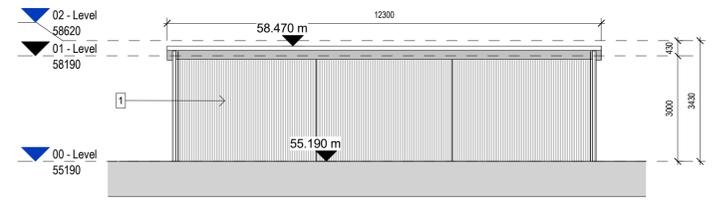


3 South Elevation
SCALE 1 : 100

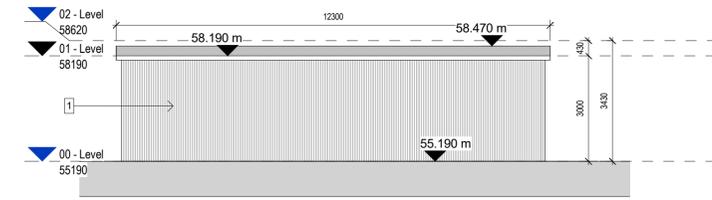


4 North Elevation
SCALE 1 : 100

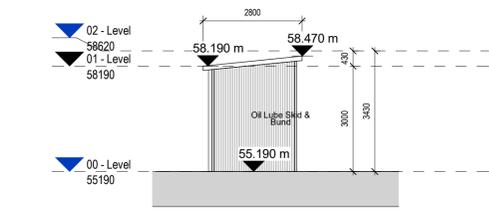


A-A Section A-A
SCALE 1 : 100

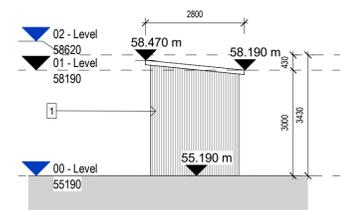

5 East Elevation
SCALE 1 : 100

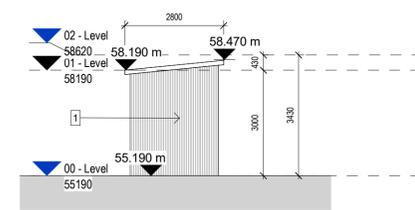

6 West Elevation
SCALE 1 : 100

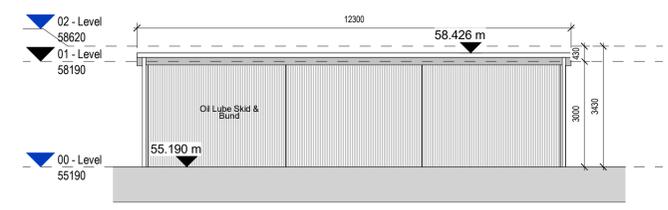


B-B Section B-B
SCALE 1 : 100

GENERAL NOTES

- ALL DIMENSIONS ARE IN MILLIMETRES UNLESS NOTED OTHERWISE
- ONLY WRITTEN DIMENSIONS SHALL BE USED. NO DIMENSIONS SHALL BE SCALED FROM THE DRAWINGS
- ALL LEVELS ARE IN METRES AND ARE TO MALIN HEAD DATUM
- ALL COORDINATES ARE IN METRES AND ARE TO IRISH TRANSVERSE MERCATOR
- DRAWINGS ARE TO BE READ IN CONJUNCTION WITH THE SPECIFICATION

FINISHES LEGEND:
1 Steel Panel to selected Neutral RAL colour

Key Plan

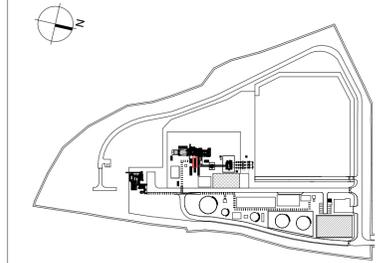

Rev.	Date	Description	By	Rev'd	Chk'd	App'd
P00	14/01/2026	Planning Issue	AH	JM	AJ	

Drawing Suitability: **FOR PLANNING** Status: **P**

AtkinsRéalis
DUBLIN | CORK | GALWAY | DUNDALK
ATKINS HOUSE, 150 AIRSIDE BUSINESS PARK, SWORDS, DUBLIN, K67 K5W4.
Tel : +353 1 810 8000 Email : info.ie@atkinsrealis.com

Client: **BORD GÁIS ENERGY**

Project Title: Cashla Peaker Plant, Rathmorrissey and Pollnagroagh (Townlands), Athenry, Co. Galway					
Drawing Title: Oil Lube Skid - Plan, Elevations & Sections					
Scale: As indicated	Drawn: AH	Checked: JM	Reviewed: AJB	Authorised: AJB	
Original Size: A1	Date: 25-06-2025	Date: 25-06-2025	Date: 26-06-2025	Date: 26-06-2025	
Drawing Number: PEK3-ATK-ZZ-ZZ-DR-A-ATK-000039					Revision: P00