




100
0 10
Millimetres

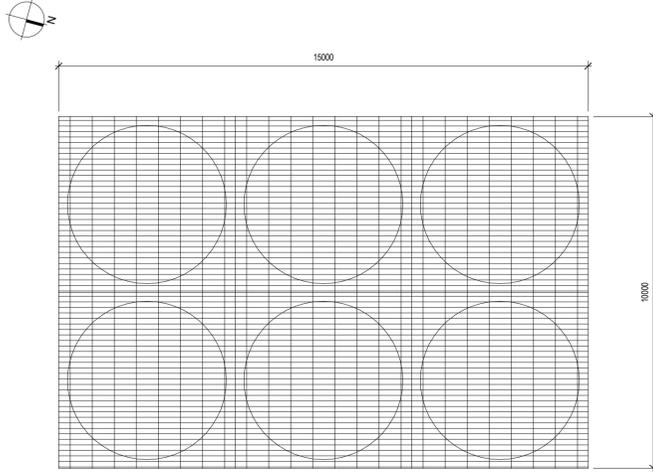


1 00 - Level - Fin Fan Cooler
000041 SCALE 1 : 100

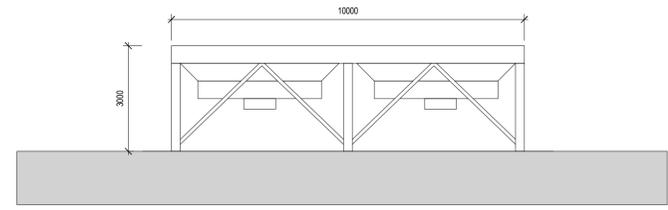


West Elevation
SCALE 1 : 100

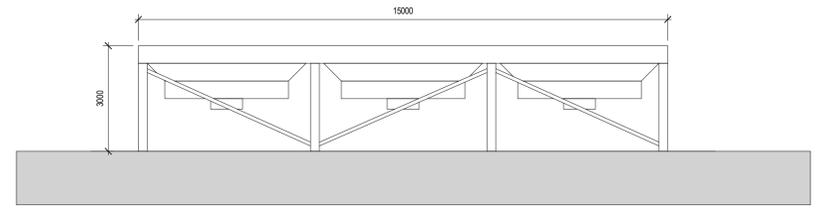

North Elevation
SCALE 1 : 100

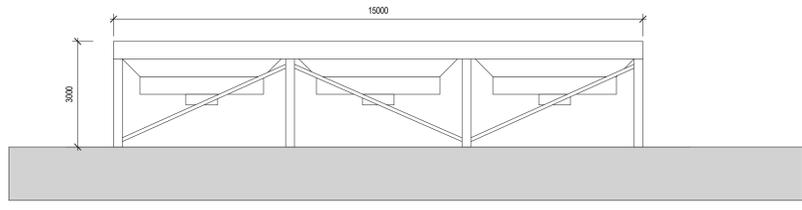

South Elevation
SCALE 1 : 100

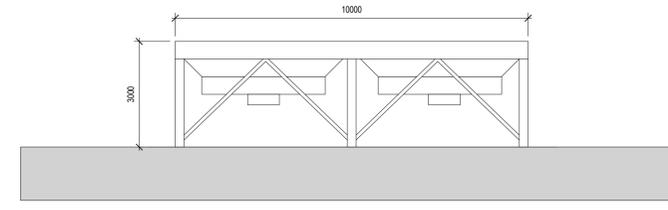


East Elevation
SCALE 1 : 100

GENERAL NOTES

1. ALL DIMENSIONS ARE IN MILLIMETRES UNLESS NOTED OTHERWISE
2. ONLY WRITTEN DIMENSIONS SHALL BE USED. NO DIMENSIONS SHALL BE SCALED FROM THE DRAWINGS
3. ALL LEVELS ARE IN METRES AND ARE TO MALIN HEAD DATUM
4. ALL COORDINATES ARE IN METRES AND ARE TO IRISH TRANSVERSE MERCATOR
5. DRAWINGS ARE TO BE READ IN CONJUNCTION WITH THE SPECIFICATION

Key Plan

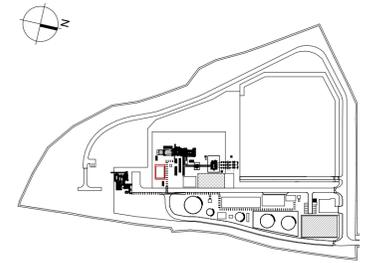

Rev.	Date	Description	By	Rev'd	Chk'd	App'd
P00	14/01/2026	Planning Issue	AH	JM	AJ	

Drawing Suitability: **FOR PLANNING** Status: **P**

AtkinsRéalis
DUBLIN | CORK | GALWAY | DUNDALK
ATKINS HOUSE, 150 AIRSIDE BUSINESS PARK, SWORDS, DUBLIN, K67 K5W4.
Tel : +353 1 810 8000 Email : info.ie@atkinsrealis.com

Client: **BORD GÁIS ENERGY**

Project Title		Cashla Peaker Plant, Rathmorrissy and Pollnagroagh (Townlands), Athenry, Co. Galway			
Drawing Title		Fin Fan Cooler - Plan, Elevations			
Scale	As indicated	Drawn	Checked	Reviewed	Authorised
Original Size	A1	Date	Date	Date	Date
		25-06-2025	25-06-2025	26-06-2025	26-06-2025
Drawing Number	Revision				
PEK3-ATK-ZZ-ZZ-DR-A-ATK-000041	P00				