




100
0 10
Millimetres

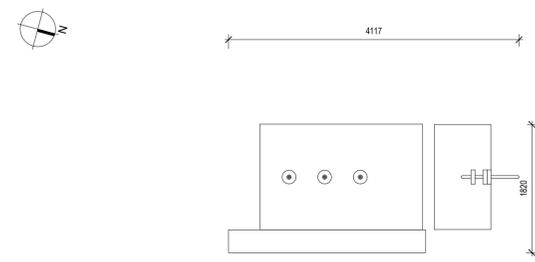


1 00 - Level - Unit Auxiliary Transformer
000043 SCALE 1 : 50

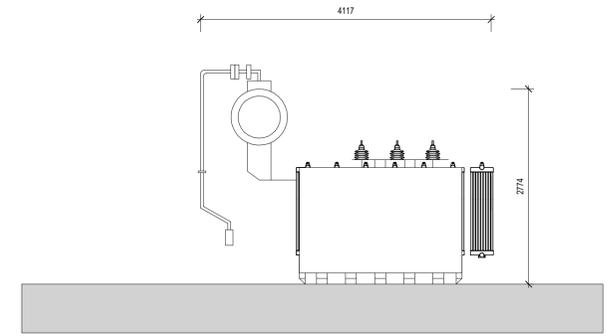


North Elevation
SCALE 1 : 50

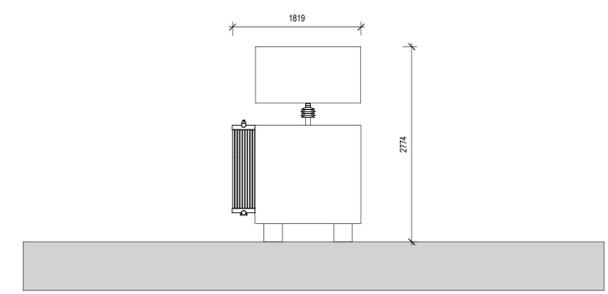

West Elevation
SCALE 1 : 50

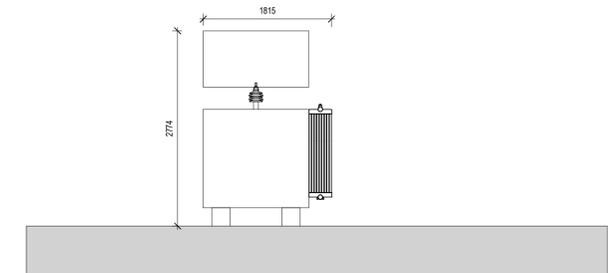


East Elevation
SCALE 1 : 50

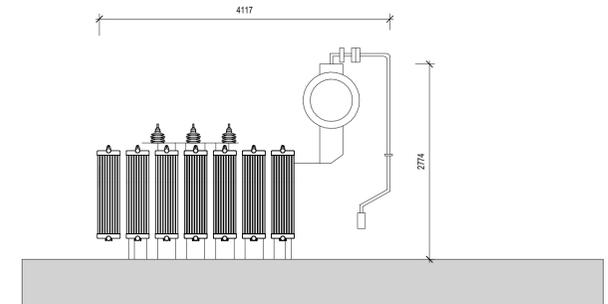

South Elevation
SCALE 1 : 50

- GENERAL NOTES**
1. ALL DIMENSIONS ARE IN MILLIMETRES UNLESS NOTED OTHERWISE
 2. ONLY WRITTEN DIMENSIONS SHALL BE USED. NO DIMENSIONS SHALL BE SCALED FROM THE DRAWINGS
 3. ALL LEVELS ARE IN METRES AND ARE TO MALIN HEAD DATUM
 4. ALL COORDINATES ARE IN METRES AND ARE TO IRISH TRANSVERSE MERCATOR
 5. DRAWINGS ARE TO BE READ IN CONJUNCTION WITH THE SPECIFICATION

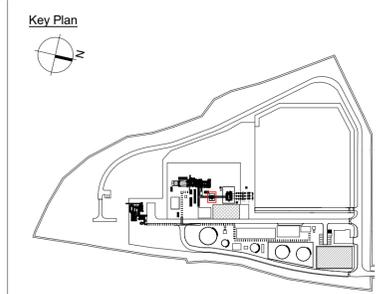

Rev.	Date	Description	By	Rev'd	Chk'd	App'd
P00	14/01/2026	Planning Issue	AH	JM	AJ	

Drawing Suitability: **FOR PLANNING** Status: **P**

AtkinsRéalis
DUBLIN | CORK | GALWAY | DUNDALK
ATKINS HOUSE, 150 AIRSIDE BUSINESS PARK,
SWORDS, DUBLIN, K67 K5W4.
Tel : +353 1 810 8000 Email : info.ie@atkinsrealis.com

Client: **BORD GÁIS ENERGY**

Project Title		Cashla Peaker Plant, Rathmorrissy and Pollnagroagh (Townlands), Athenry, Co. Galway			
Drawing Title		Unit Auxiliary Transformer			
Scale	Drawn	Checked	Reviewed	Authorised	
As indicated	AH	JM	AJB	AJB	
Original Size	Date	Date	Date	Date	
A1	25-06-2025	25-06-2025	26-06-2025	26-06-2025	
Drawing Number				Revision	
PEK3-ATK-ZZ-ZZ-DR-A-ATK-000043				P00	