




0 10 100
Millimetres

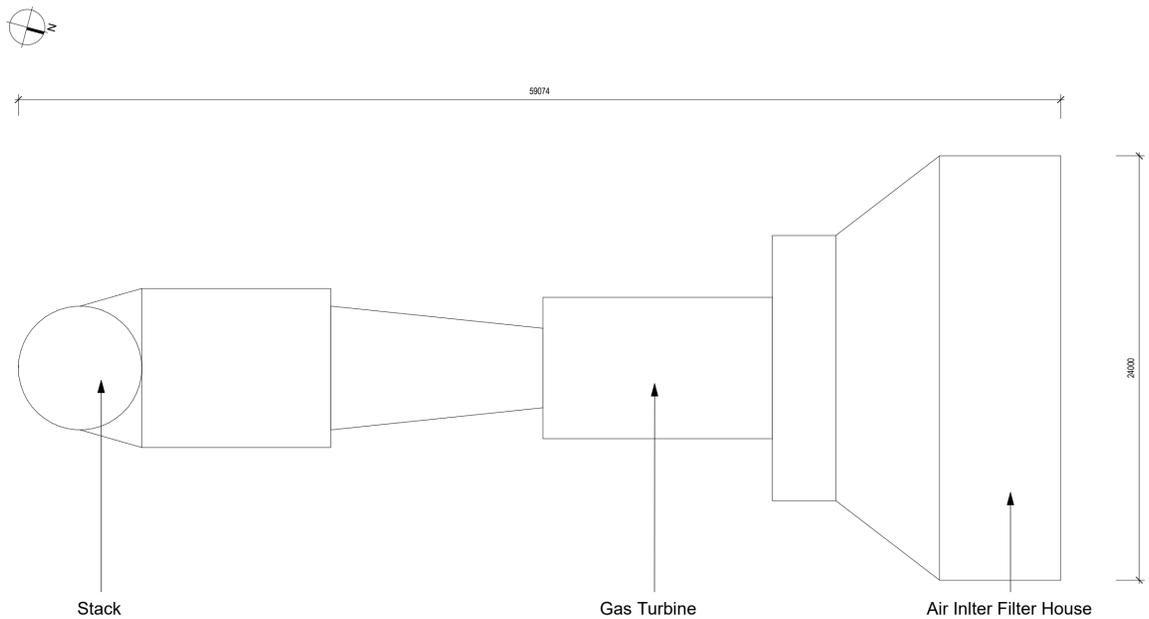


1 00 - Level - Turbine
000047 SCALE 1 : 200

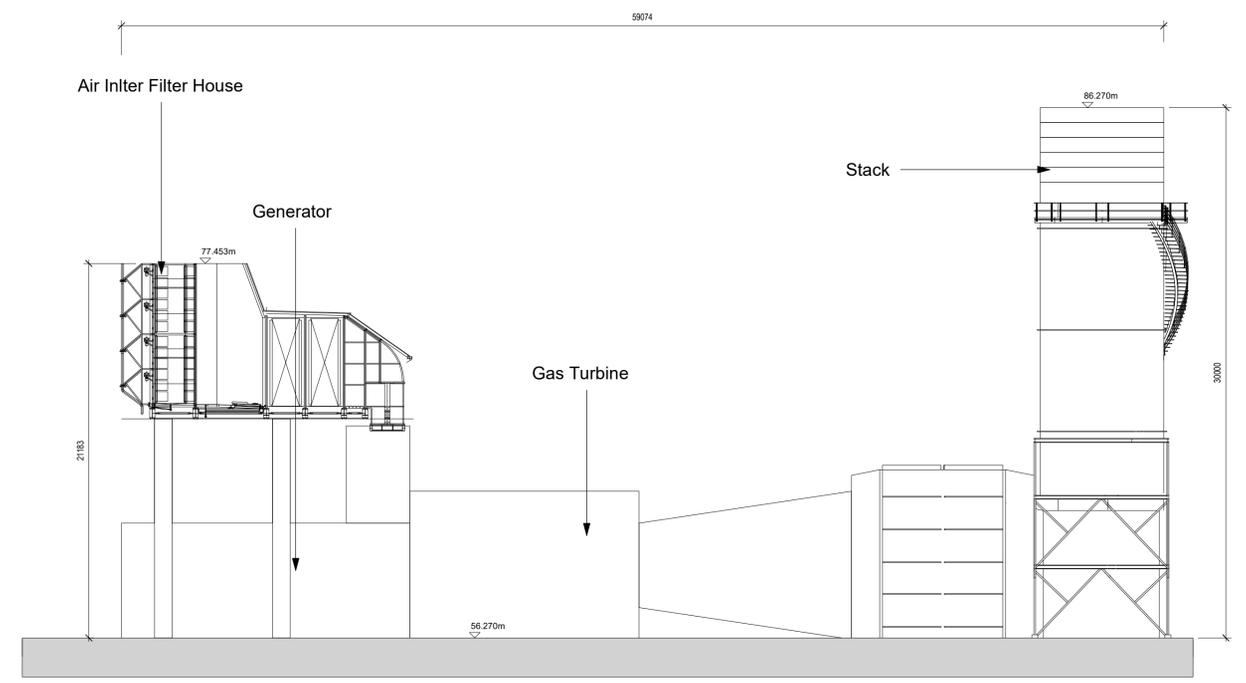


West Elevation
SCALE 1 : 200

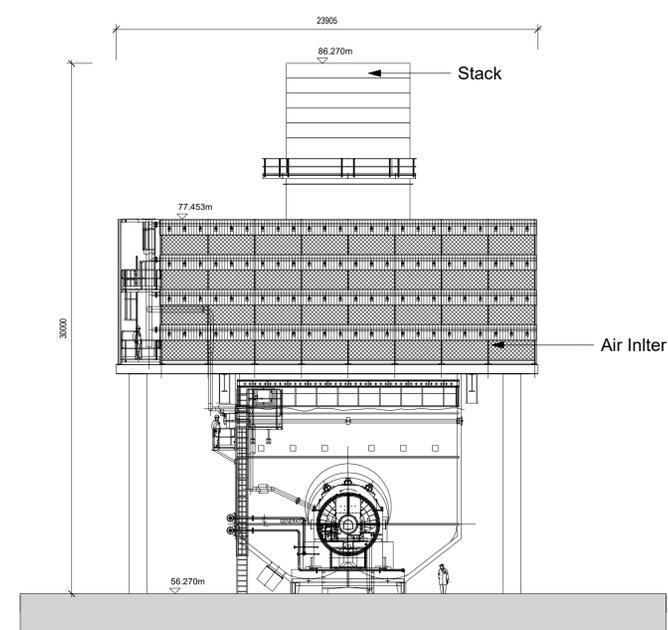

South Elevation
SCALE 1 : 200

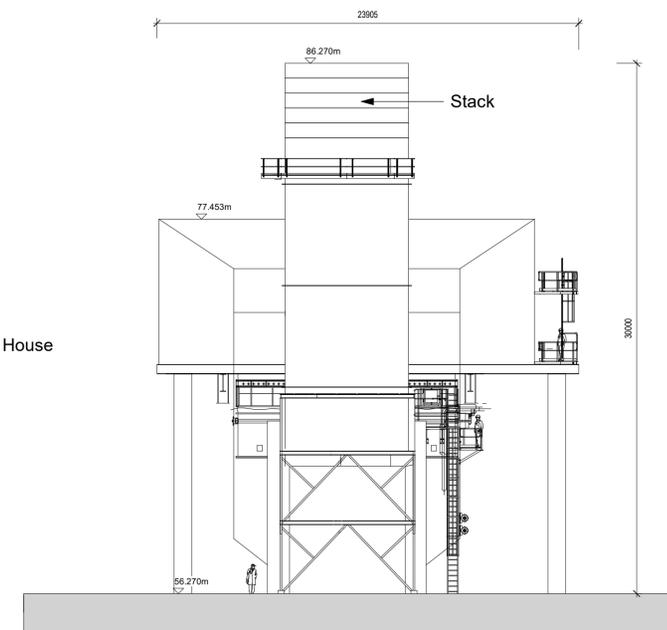

North Elevation
SCALE 1 : 200

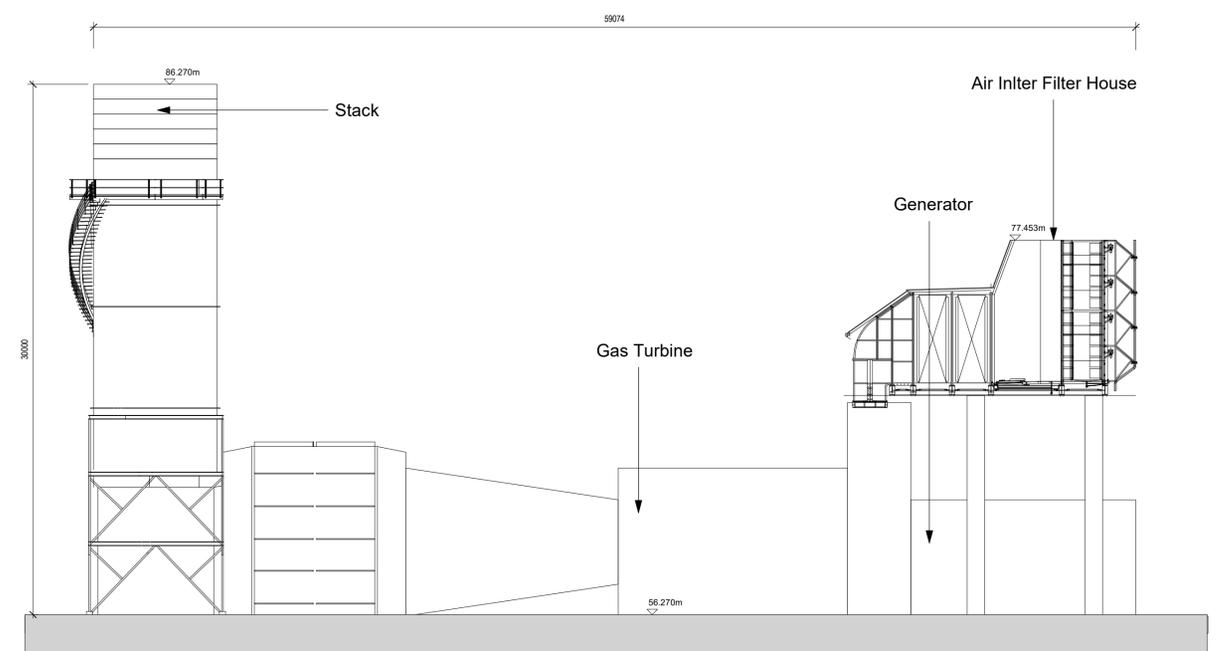


East Elevation
SCALE 1 : 200

- GENERAL NOTES**
- ALL DIMENSIONS ARE IN MILLIMETRES UNLESS NOTED OTHERWISE
 - ONLY WRITTEN DIMENSIONS SHALL BE USED. NO DIMENSIONS SHALL BE SCALED FROM THE DRAWINGS
 - ALL LEVELS ARE IN METRES AND ARE TO MALIN HEAD DATUM
 - ALL COORDINATES ARE IN METRES AND ARE TO IRISH TRANSVERSE MERCATOR
 - DRAWINGS ARE TO BE READ IN CONJUNCTION WITH THE SPECIFICATION

FINISHES LEGEND:

- Painted Metal Finish

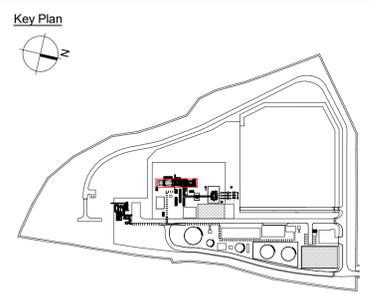

Rev.	Date	Description	By	Rev'd	CHK'd	App'd
P00	14/01/2026	Planning Issue	AH	JM	AJ	

Drawing Suitability: **FOR PLANNING** Status: **P**

AtkinsRéalis
DUBLIN | CORK | GALWAY | DUNDALK

ATKINS HOUSE, 150 AIRSIDE BUSINESS PARK, SWORDS, DUBLIN, K67 K5W4.
Tel : +353 1 810 8000 Email : info.ie@atkinsrealis.com

Client: **BORD GÁIS ENERGY**

Project Title: **Cashla Peaker Plant, Rathmorrissy and Pollnagroagh (Townlands), Atherry, Co. Galway**

Drawing Title: **Turbine, Stack, Generator - Plan & Elevations**

Scale	Drawn	Checked	Reviewed	Authorised
As indicated	AH	JM	AJB	AJB
Original Size	Date	Date	Date	Date
A1	25-06-2025	25-06-2025	26-06-2025	26-06-2025
Drawing Number	Revision			
PEK3-ATK-ZZ-ZZ-DR-A-ATK-000047	P00			