



SECTION A-A
SCALE 1: 100


GROUND FLOOR LAYOUT
SCALE 1: 100

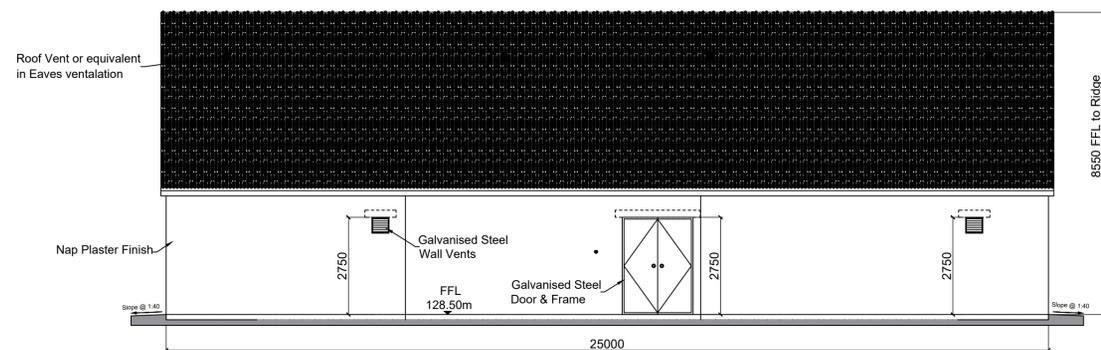


FRONT ELEVATION - EAST
SCALE 1: 100

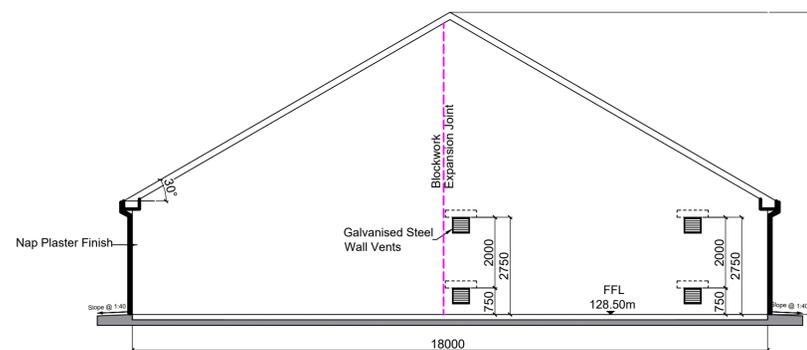

SIDE ELEVATION - NORTH
SCALE 1: 100

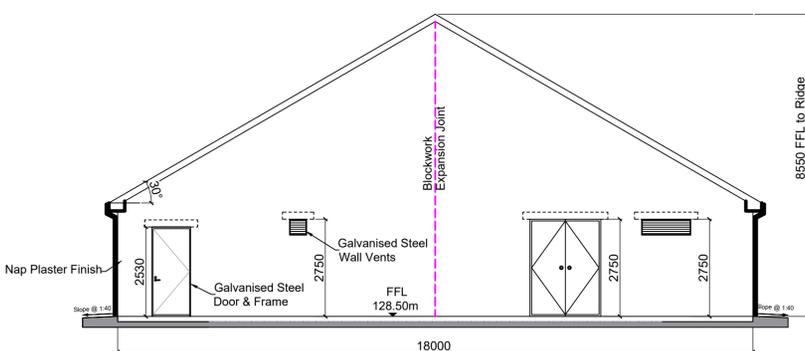

SIDE ELEVATION - SOUTH
SCALE 1: 100

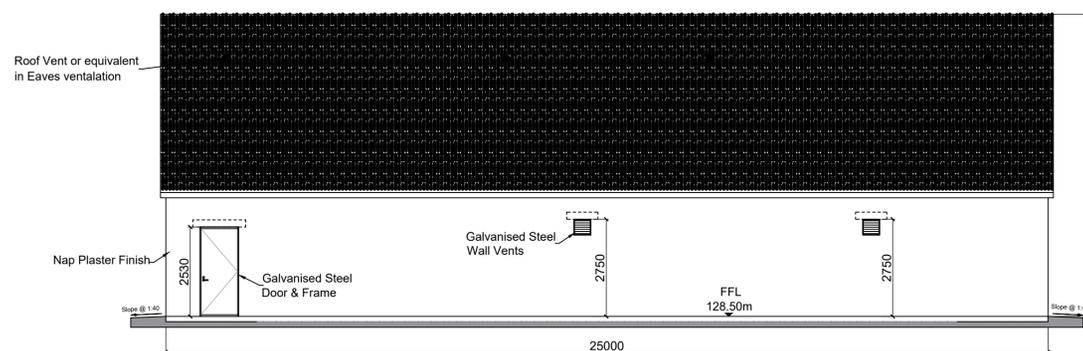

REAR ELEVATION - WEST
SCALE 1: 100

- This drawing is the property of Astatine.
- It is to be used only for work which it was designed and is subject to recall at any time.
- It must not be copied or reproduced without expressed written permission

GENERAL NOTES

PROJECT NAME
COOLEENY SUBSTATION COMPOUND

LOCATION: Killooran, Co. Tipperary PROJECT No.: 0603 SCALE: AS SHOWN

REV No.	DATE	DESCRIPTION	DRAWN BY	CHECKED BY	APPROVED BY
01	20/02/2026	FIRST ISSUE	EA	AS	AR

SHEET NAME
110 KV EIRGRID CONTROL ROOM SECTION & ELEVATIONS

DRAW. OWNER: AST DISCIPLINE: PL SHEET No.: 01

DRAWING REF.
AST-0603-PL-6250-A01-DET-110 KV EIRGRID CONTROL ROOM SECTION & ELEVATIONS

DRAWING TYPE

● NOT RELEASED FOR CONSTRUCTION
○ RELEASED FOR CONSTRUCTION
○ AS-BUILT