



ISO A1 594mm x 841mm

Project Management Initials: Designer: JC Checked: DB Approved: RG


NORTH ELEVATION
SCALE 1:200

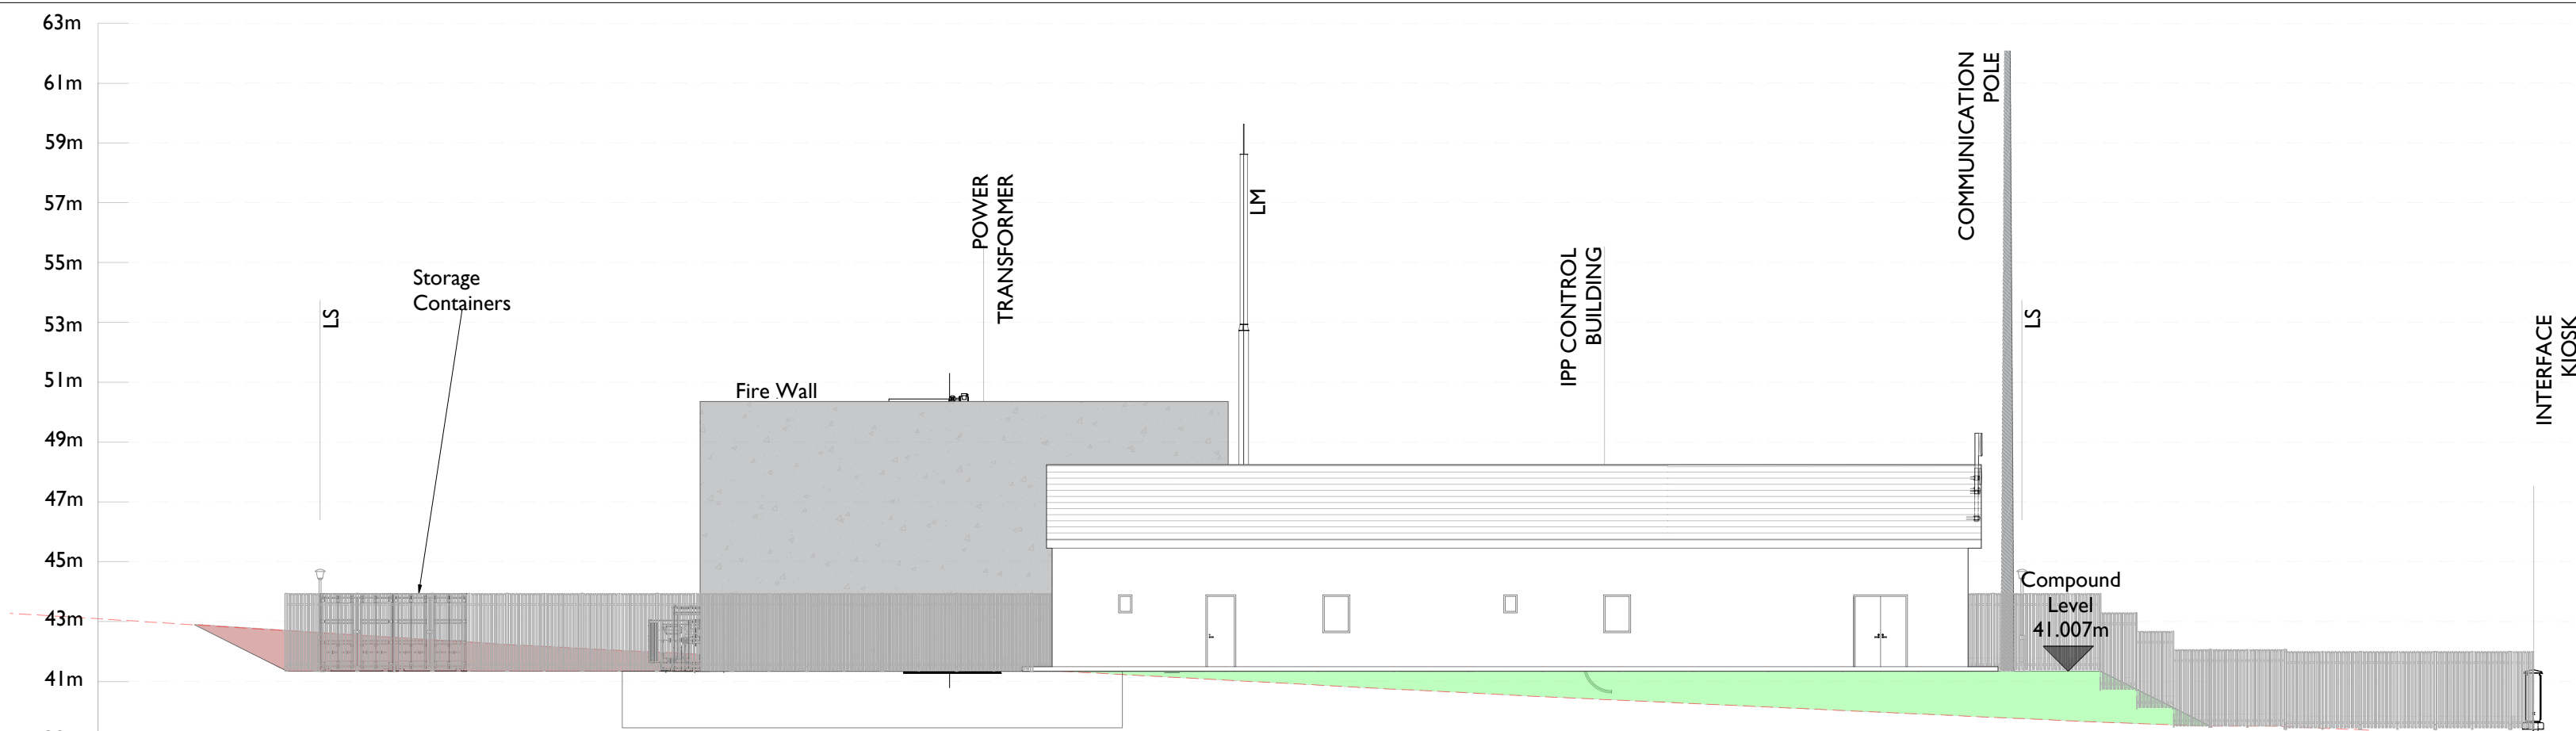


SOUTH ELEVATION
SCALE 1:200

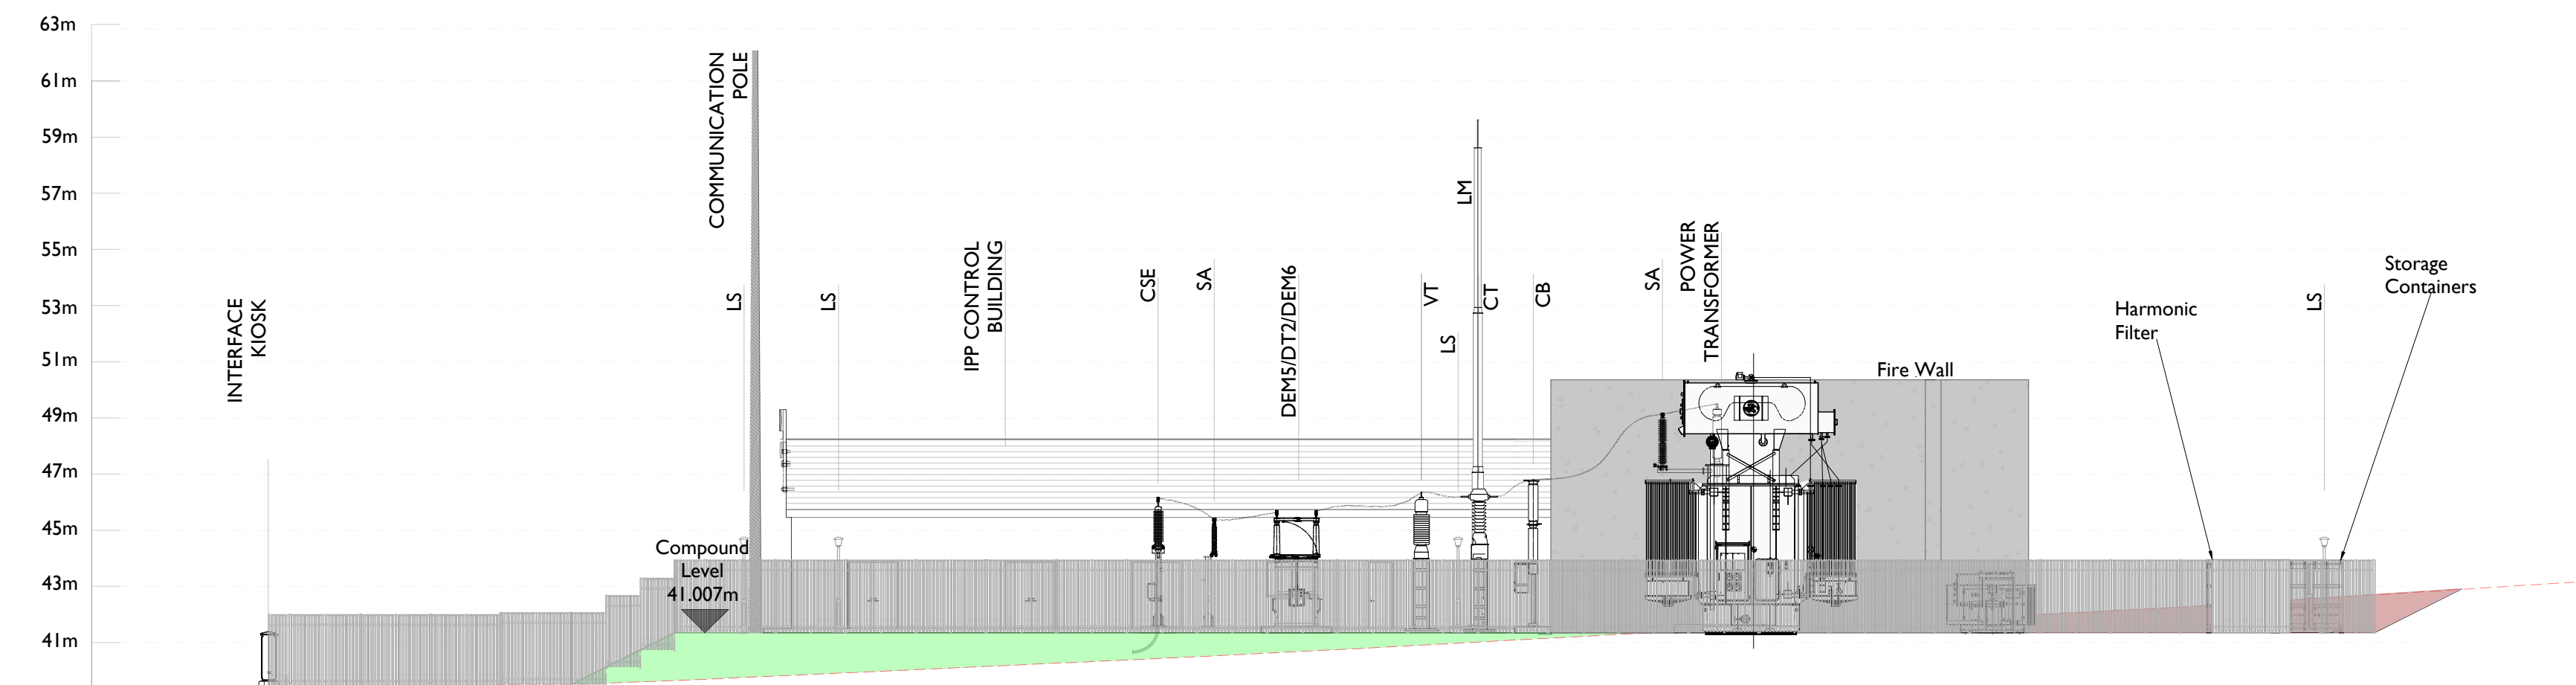

WEST ELEVATION
SCALE 1:200

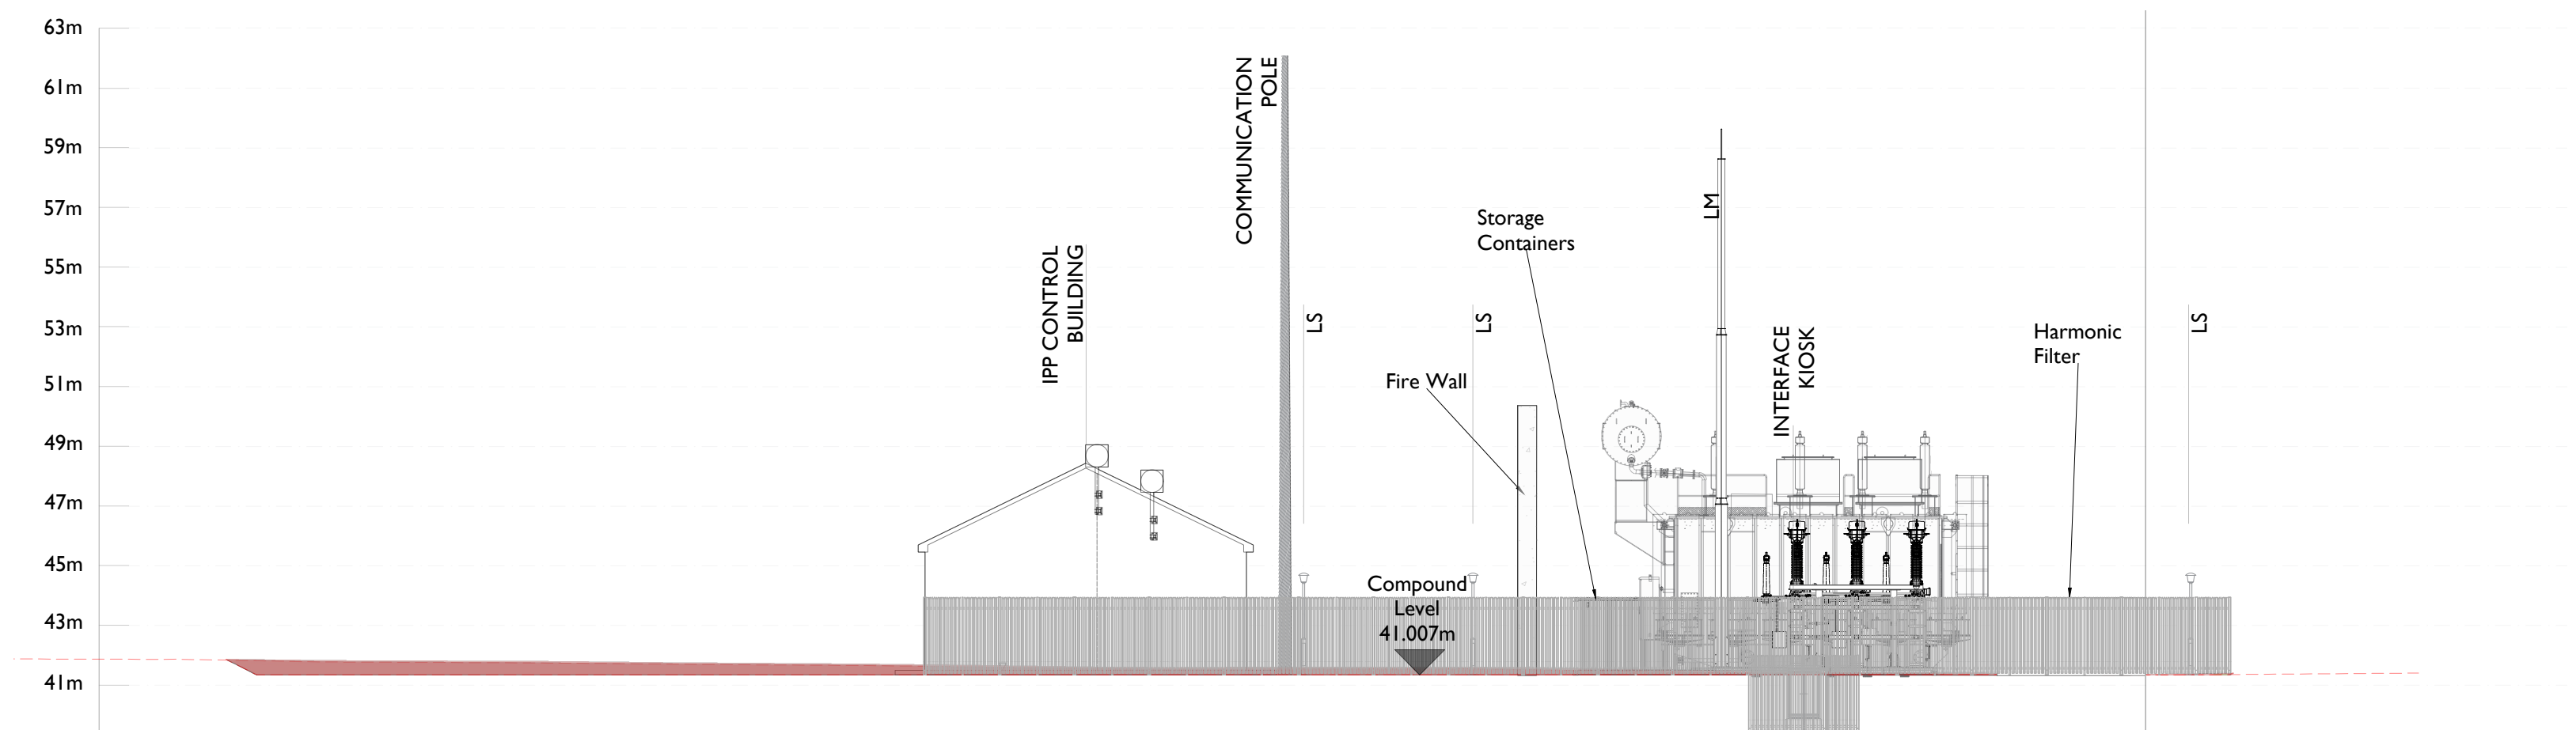

EAST ELEVATION
SCALE 1:200

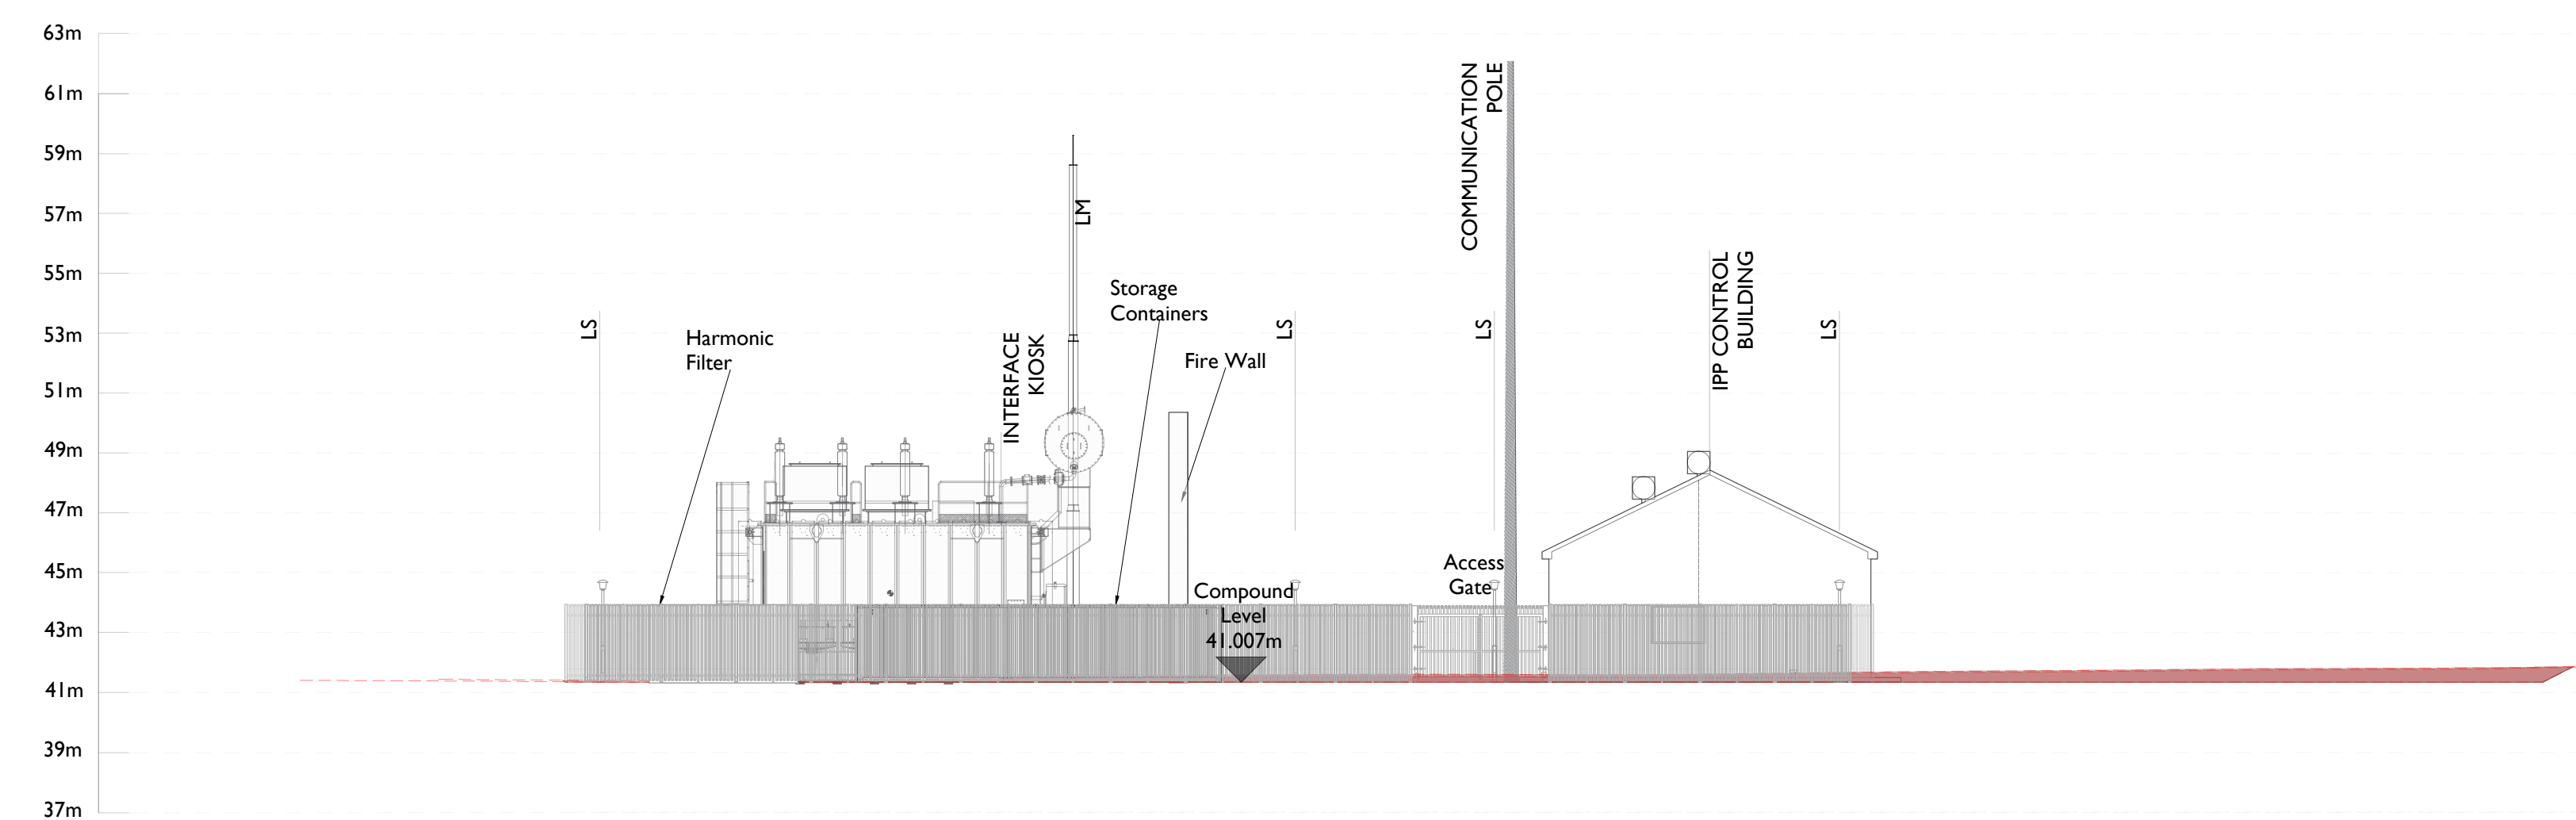

Head Office
Beenreigh,
Abbeydorney,
Tralee, Co. Kerry
Ireland
Tel: 00353 66 7135710

Regional Office
Basepoint Business Centre
Stroudley Road, Basingstoke,
Hampshire,
RG24 8UP, UK
Tel: 00 44 1256406664

PROJECT

Tincurry 110kV Substation
and Grid Connection

CLIENT

Lodgewood Solar Farm
Limited

CONSULTANTS


TOBIN
CONSULTING ENGINEERS

NOTES: -

- Layout and Arrangements of Substation Building and Electrical Equipment is shown indicatively and for illustration purposes only.
- Dimensions shown are as per current EirGrid Specifications at the time of submission. Dimensions may vary at time of construction to reflect any revisions to EirGrid Specifications.
- Final Specifications of Buildings and Electrical Equipment is to be as per Eirgrid and ESB Specifications.
- The Elevation of the Compound will be depicted by localized Topography such that Cut/Fill Earthworks associated with the construction of the Compound.

LEGEND: -

	Description
SA	Surge Arrester.
DL/DE	Line / Earth Disconnect.
DT	ESB Disconnect.
CT	Current Transformer.
VT	Voltage Transformer.
CB	Circuit Breaker.
LM	Lighting Mast.
LS	Lamp Standard
CSE	Cable Sealing End

 1. Earth Fill shown thus 
2. Earth Cut shown thus 

ISSUE/REVISION

P3	19.12.25	Issued for Planning
P2	21.11.25	Issued for Planning
P1	05.09.25	Issued for Planning
N1	18.06.25	Issued for Information
I/R	DATE	DESCRIPTION

PROJECT NUMBER

300-101236

SHEET TITLE

Substation Compound Elevations
Proposed Amended Infrastructure

SHEET NUMBER

300101236-DR-105