



ISO A1 594mm x 841mm


Project Management Initials: Designer: JC Checked: DB Approved: RG

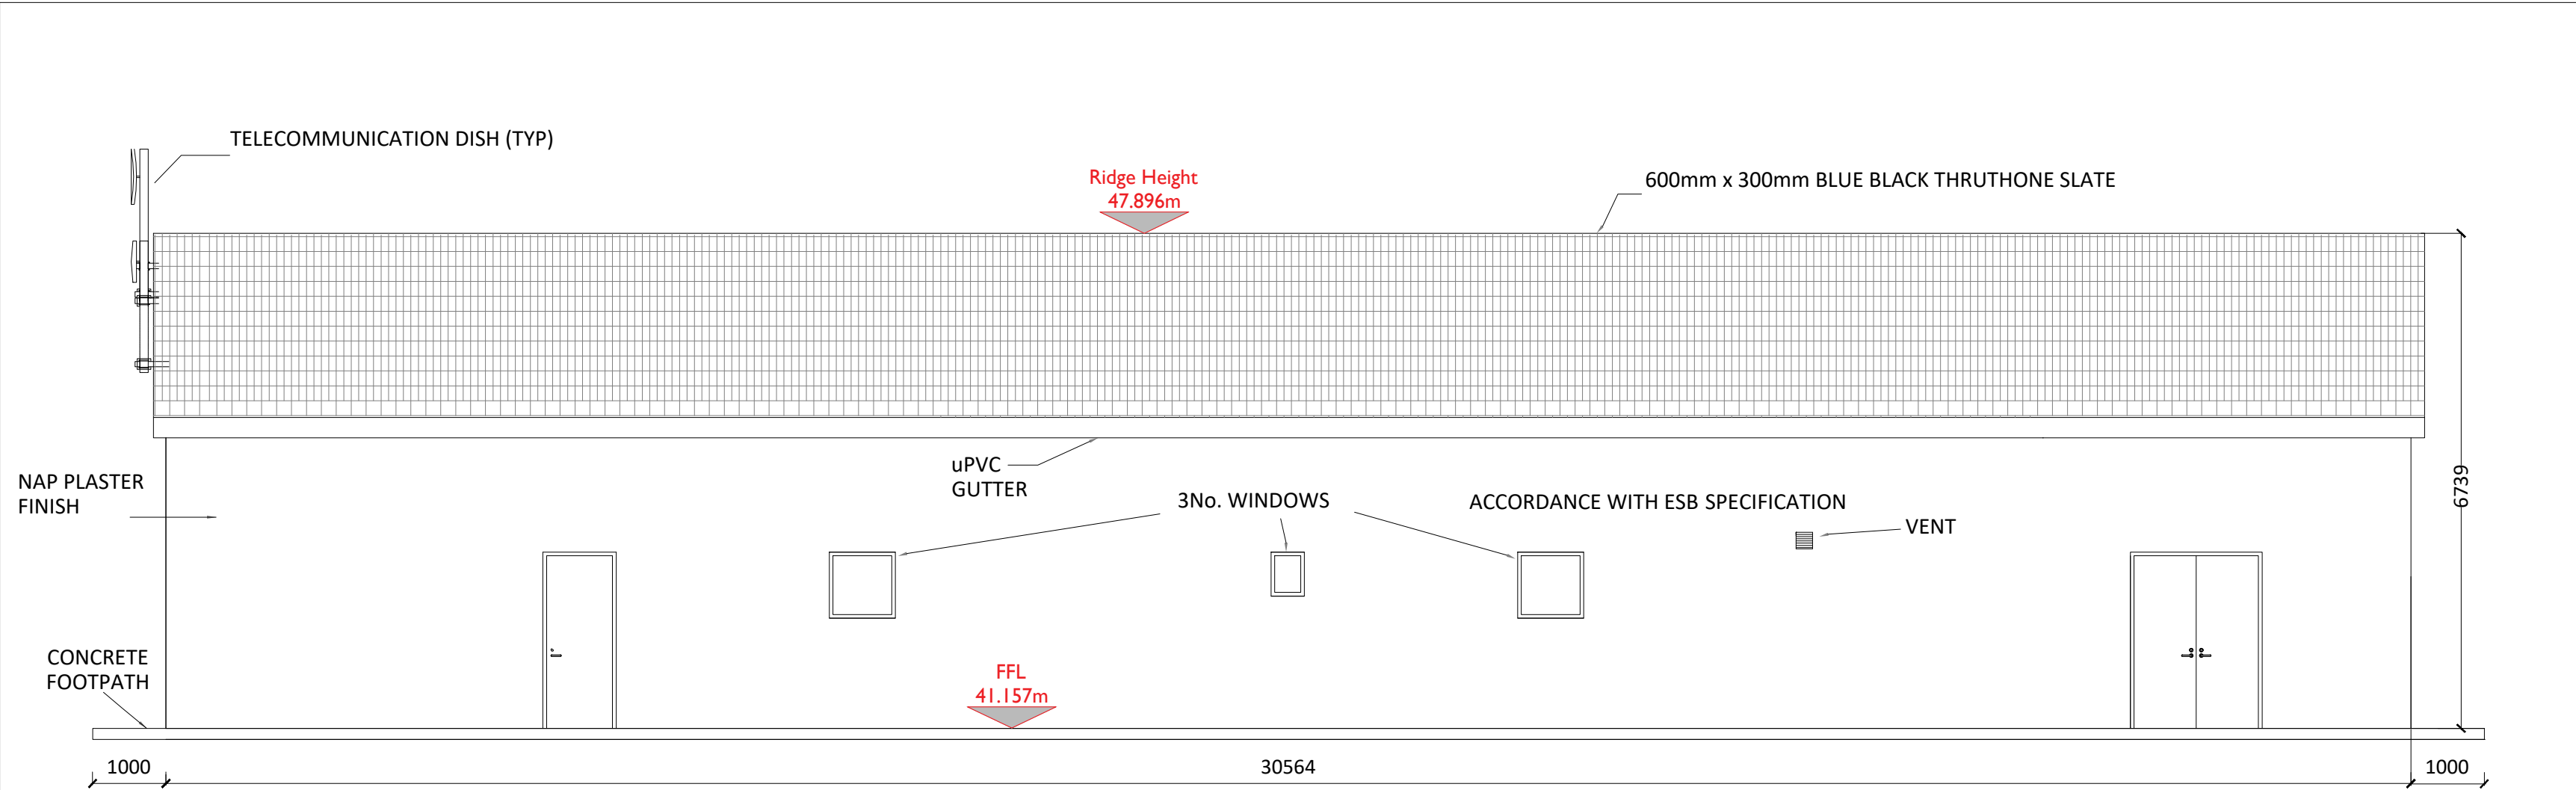


NORTH ELEVATION
Scale : 1:75

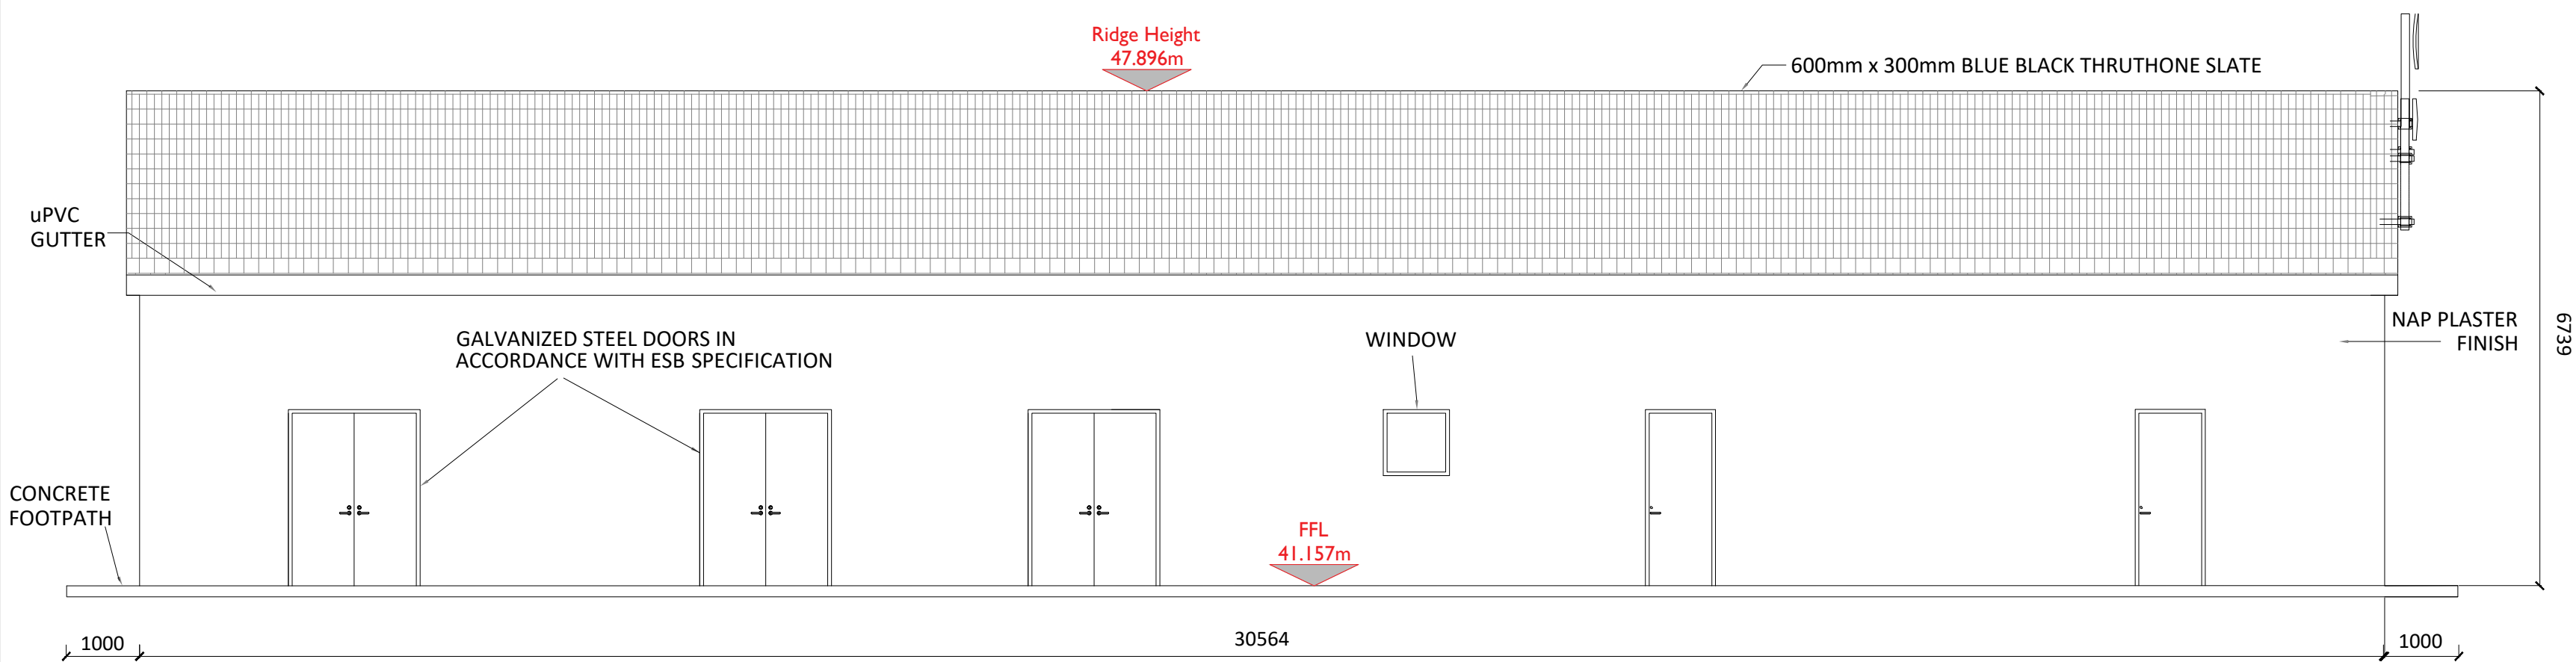


SOUTH ELEVATION
Scale : 1:75

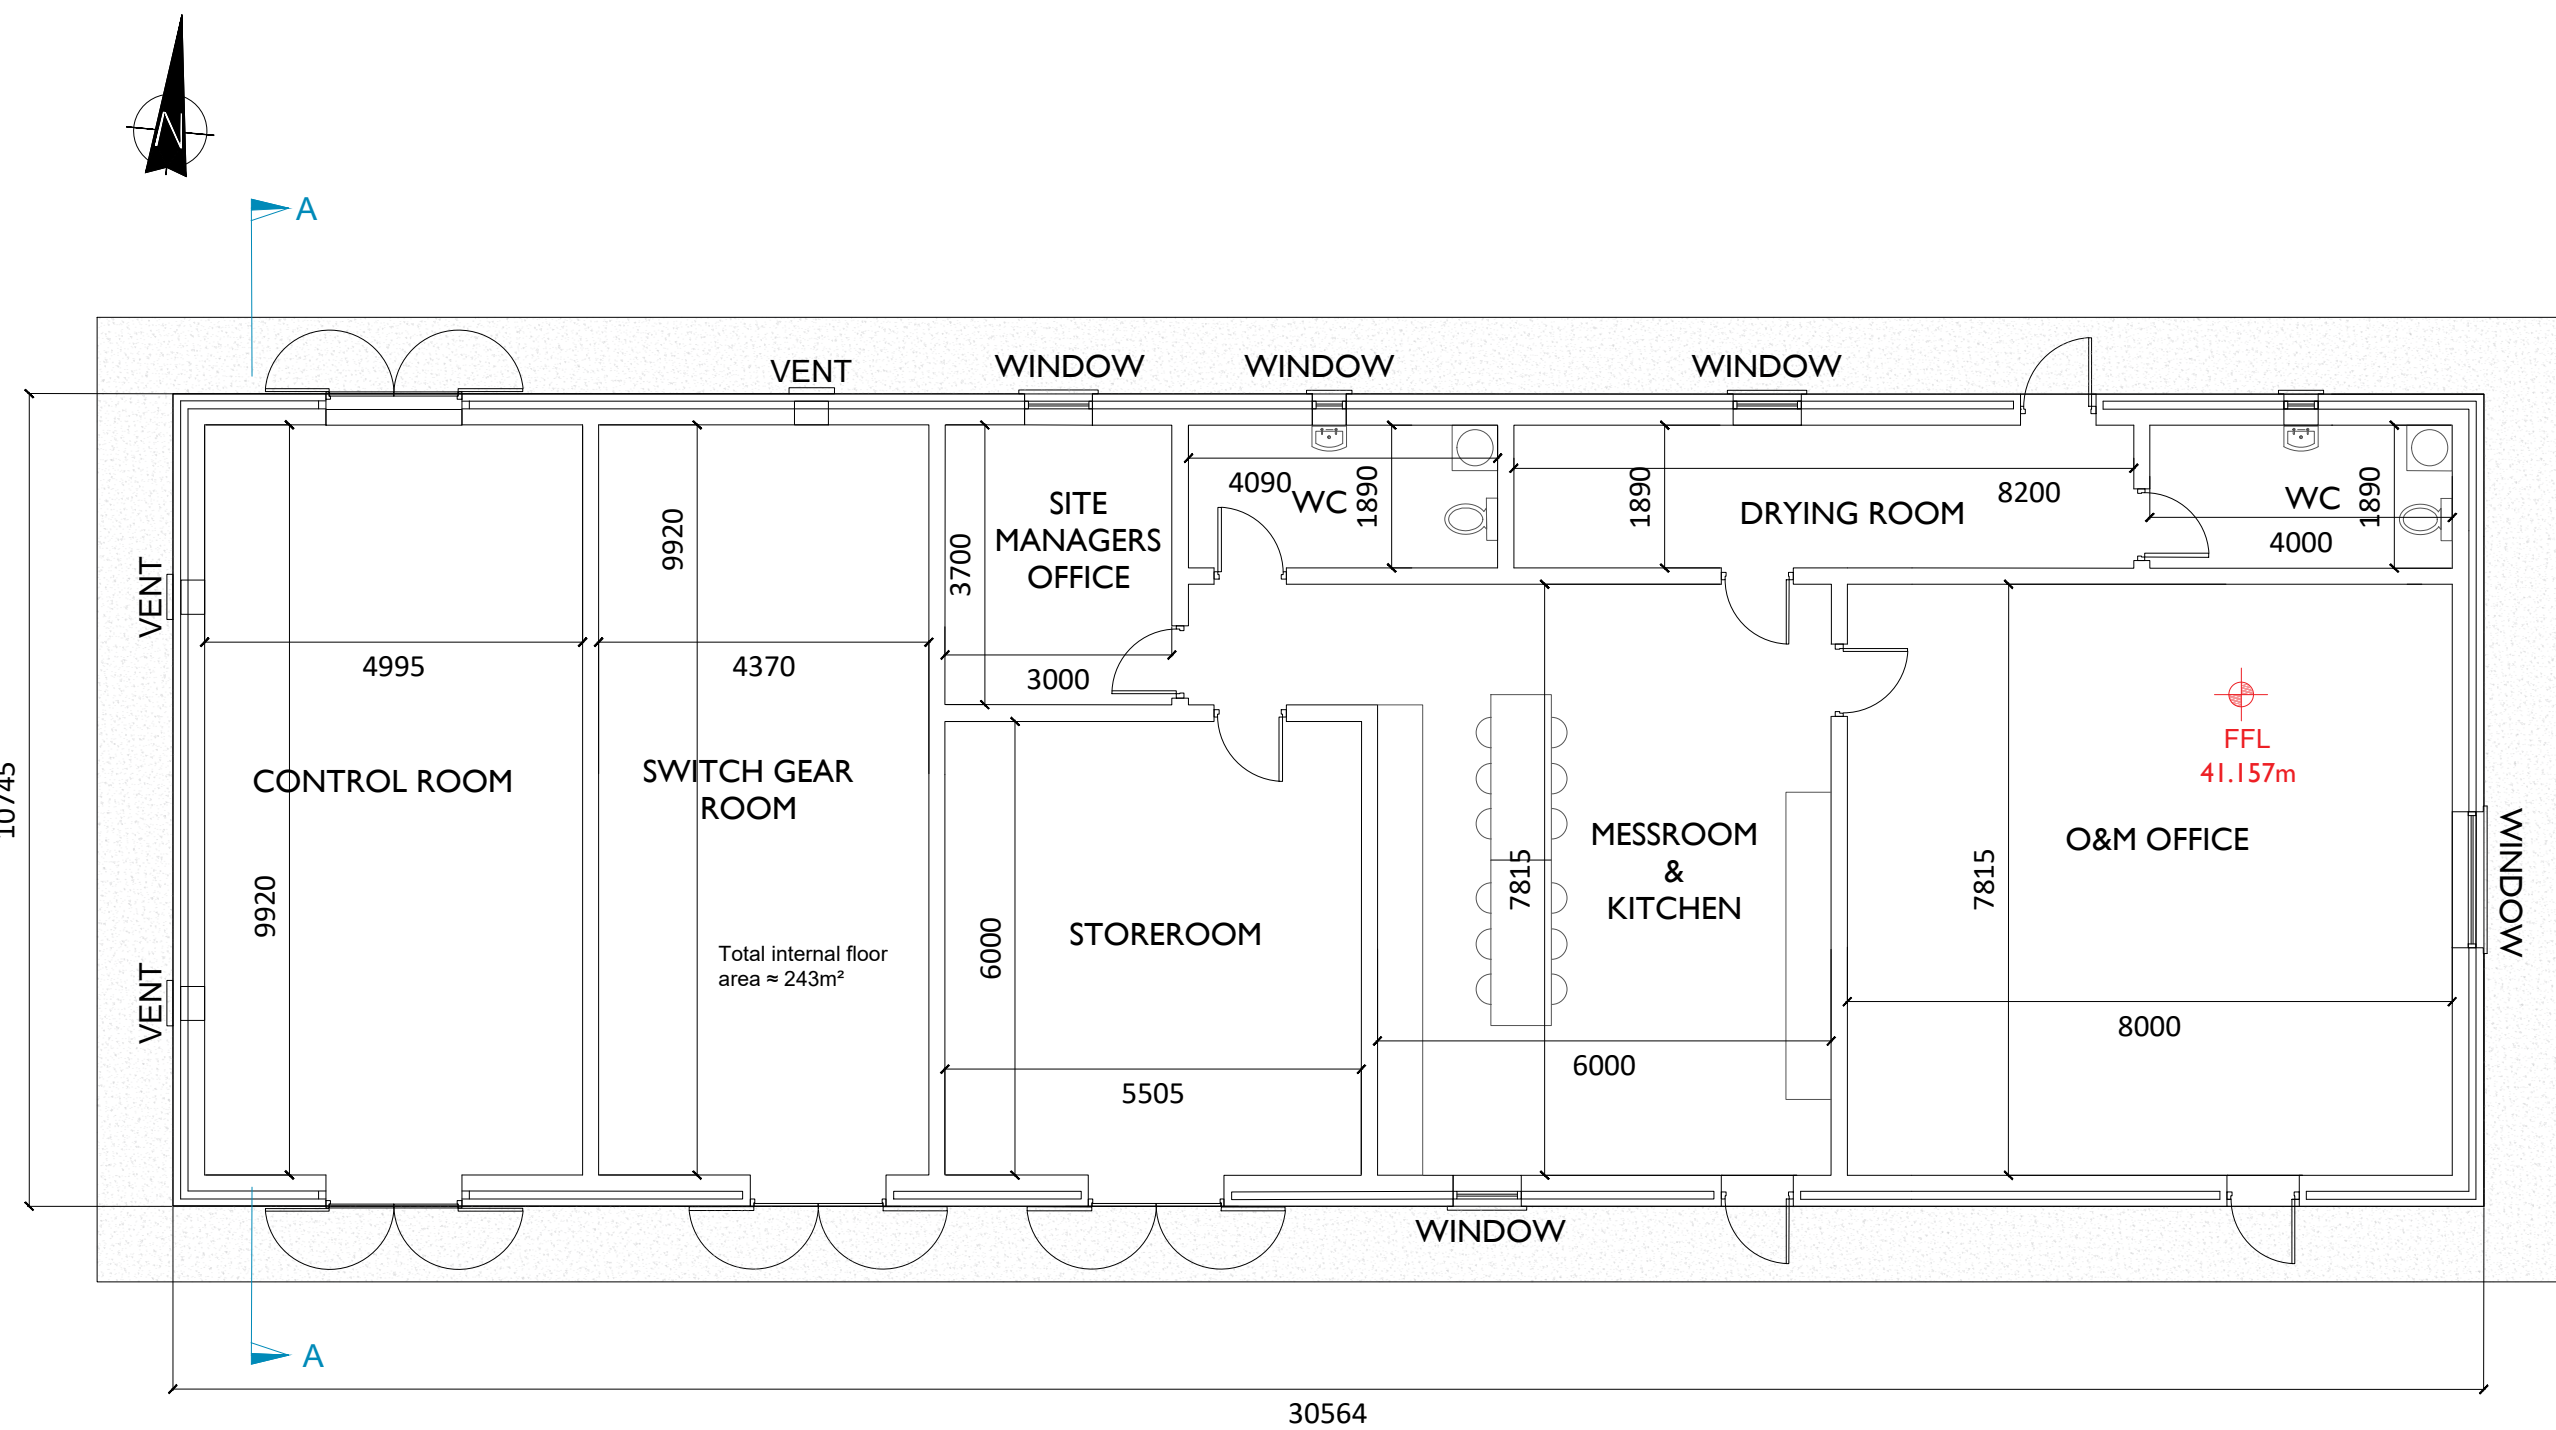


PLAN - IPP BUILDING
Scale : 1:100

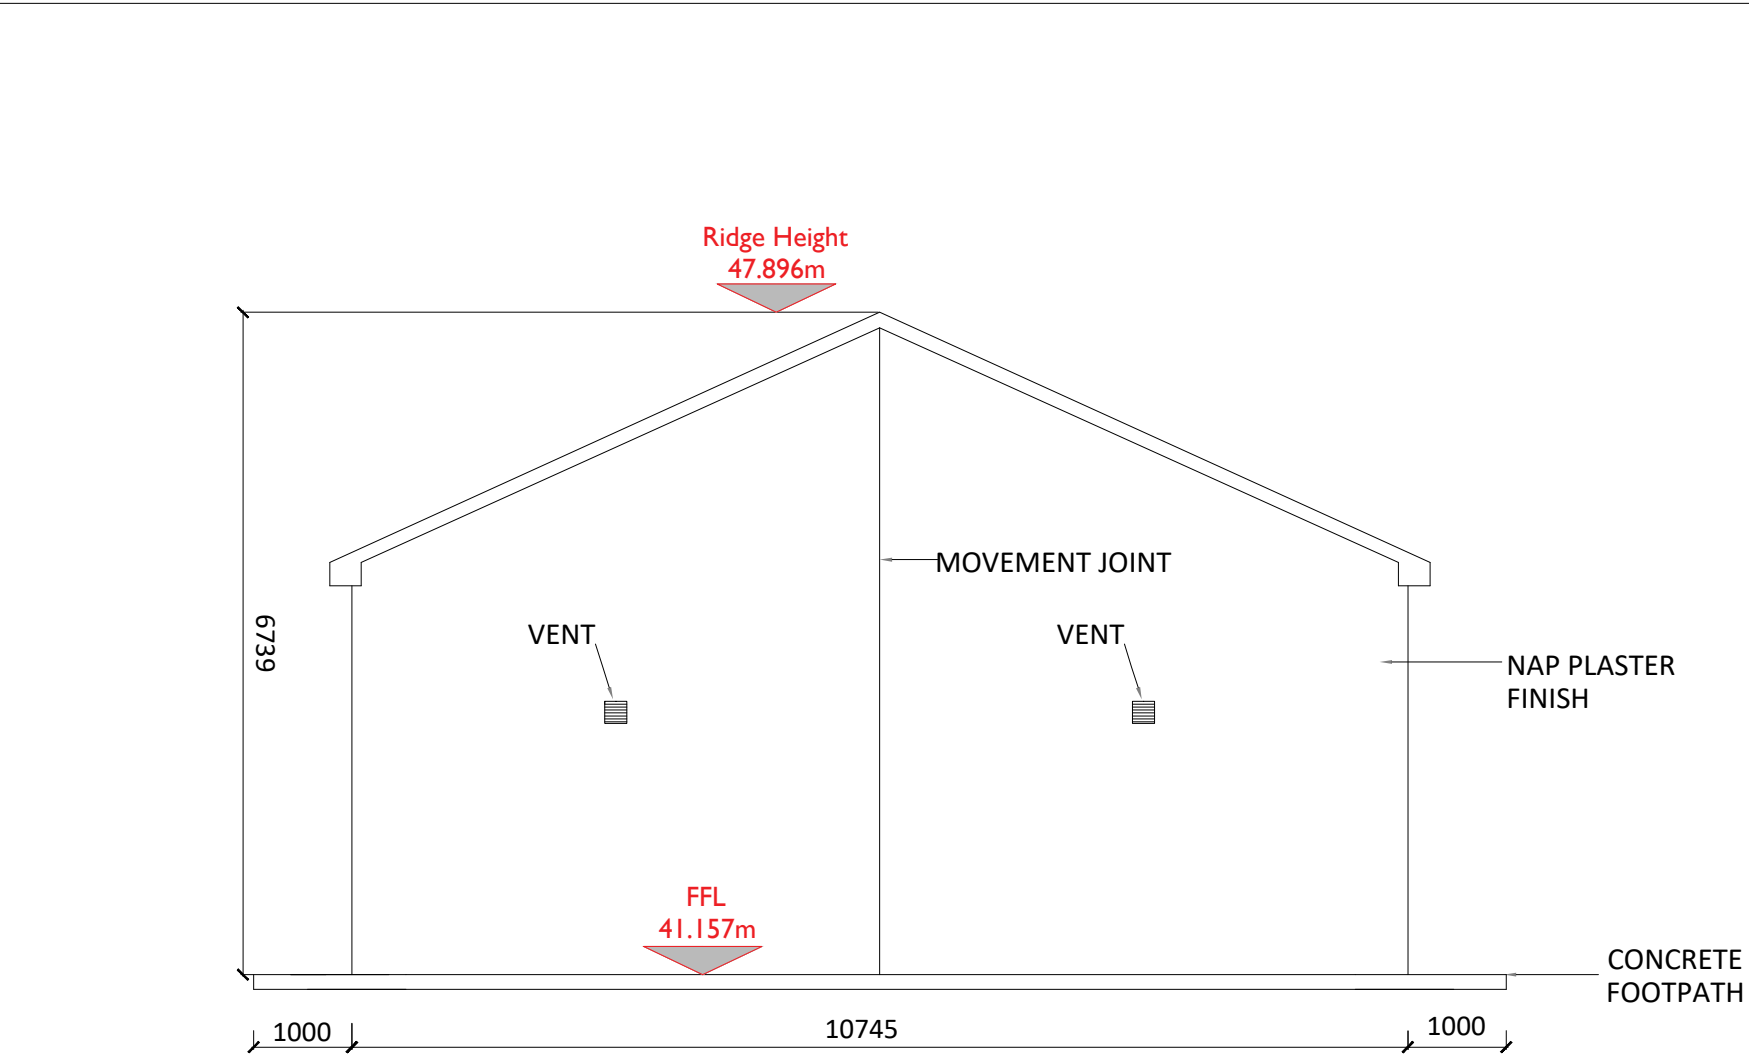

WEST ELEVATION
Scale : 1:75

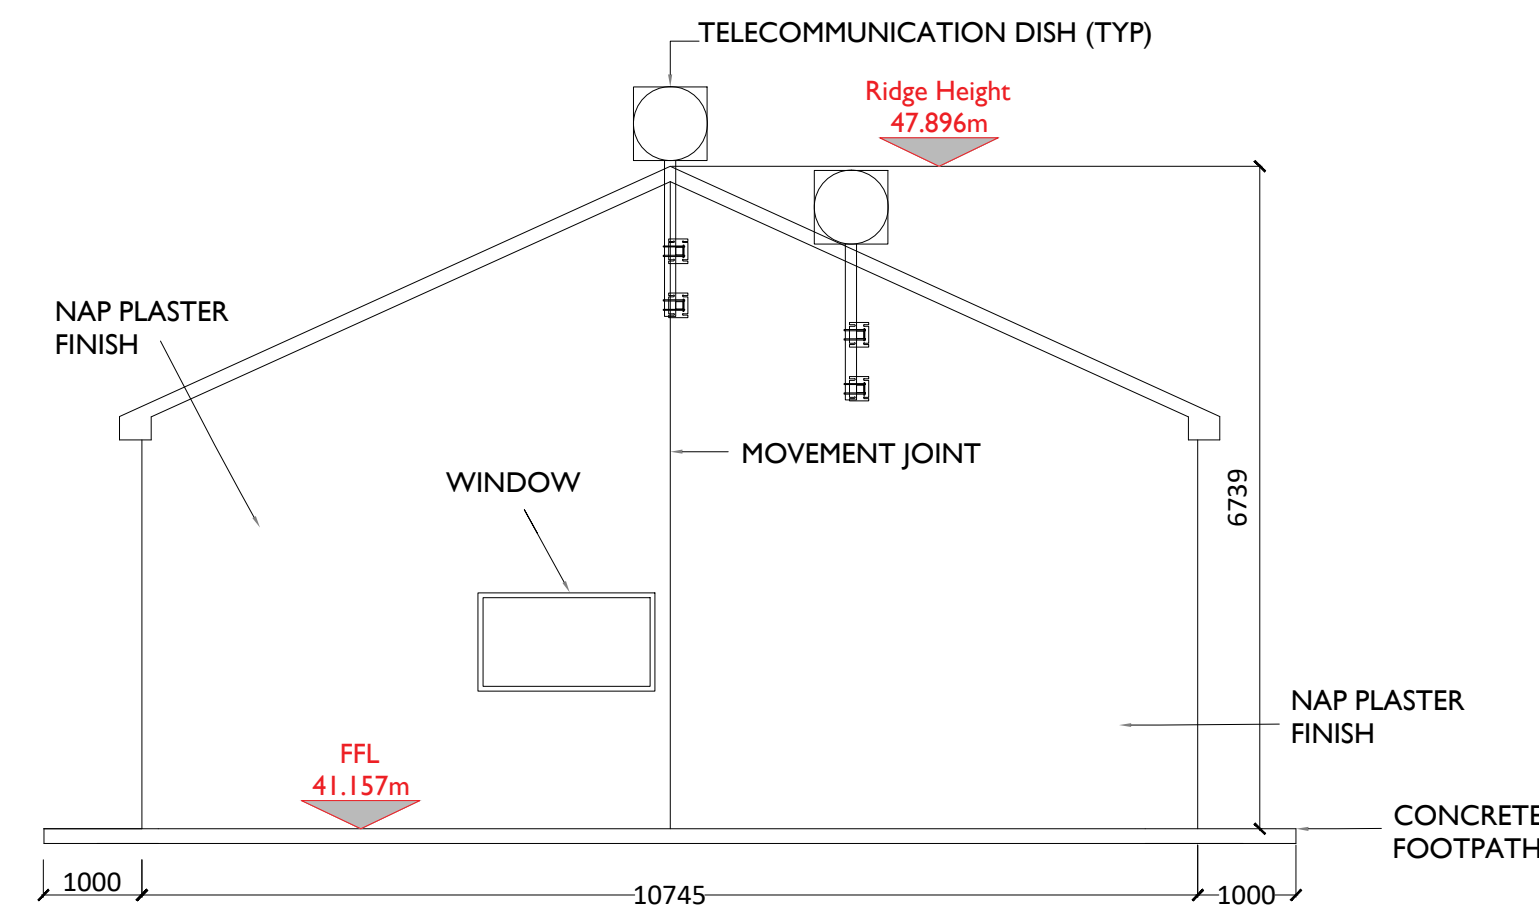

EAST ELEVATION
Scale : 1:75

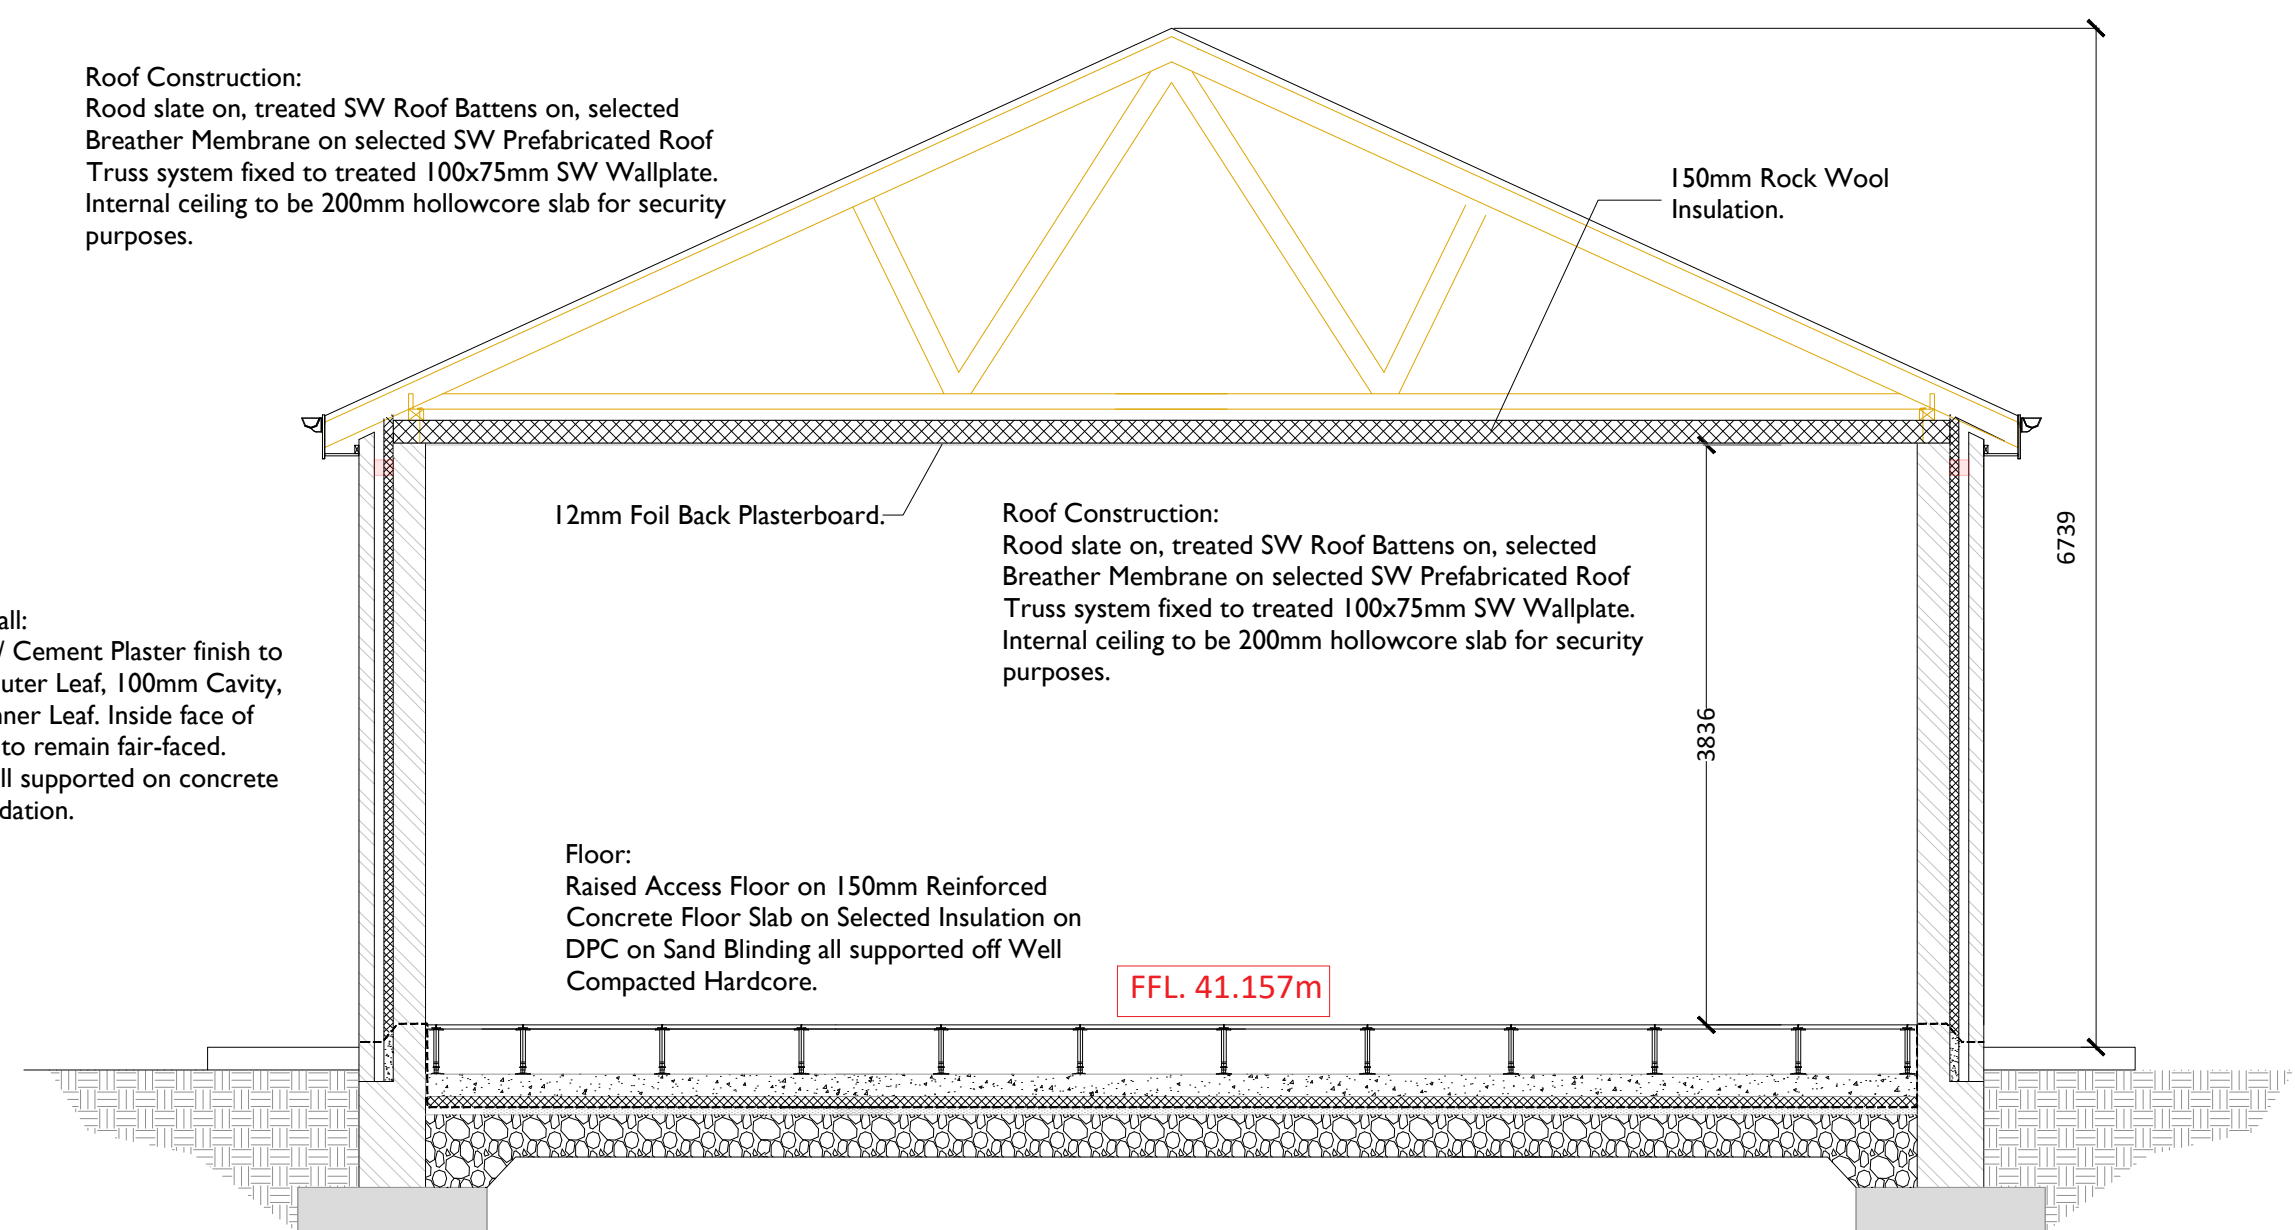

Roof Construction:
Rood slate on, treated SW Roof Battens on, selected
Breather Membrane on selected SW Prefabricated Roof
Truss system fixed to treated 100x75mm SW Wallplate.
Internal ceiling to be 200mm hollowcore slab for security
purposes.

Cavity Wall:
Flat Sand / Cement Plaster finish to
100mm Outer Leaf, 100mm Cavity,
215mm Inner Leaf. Inside face of
inner leaf to remain fair-faced.
Cavity wall supported on concrete
strip foundation.

SECTION A-A
Scale : 1:50



Head Office
Beenreigh,
Abbeydorney,
Tralee, Co. Kerry
Ireland
Tel: 00353 66 7135710

Regional Office
Basepoint Business Centre
Stroudley Road, Basingstoke,
Hampshire,
RG24 8UP, UK
Tel: 00 44 1256406664

PROJECT

Tincurry 110kV Substation and Grid Connection

CLIENT

Lodgewood Solar Farm Limited

CONSULTANTS

TOBIN
CONSULTING ENGINEERS

NOTES: -

1. Layout and Arrangements of Substation Building and Electrical Equipment is shown indicatively and for illustration purposes only.
2. Dimensions shown are as per current EirGrid Specifications at the time of submission. Dimensions may vary at time of construction to reflect any revisions to EirGrid Specifications.
3. Final Specifications of Buildings and Electrical Equipment is to be as per Eirgrid and ESB Specifications.
4. The Elevation of the Compound will be depicted by localized Topography such that Cut/Fill Earthworks associated with the construction of the Compound.

LEGEND: -

Proposed Levels shown thus

Concrete Footpath shown thus

ISSUE/REVISION

P2	21.11.25	Issued for Planning
P1	05.09.25	Issued for Planning
N1	18.06.25	Issued for Information
I/R	DATE	DESCRIPTION

PROJECT NUMBER

300-101236

SHEET TITLE

IPP Building - Plan & Elevations
& Section Proposed Amended
Infrastructure

SHEET NUMBER

300101236-DR-106